



Login: Gough, Daniel
 Plot Date: 28/04/2016 15:13:09
 File Name: \\GBCDF3\FLO2\highways\H1\JOBS\3512646D-HHC Links to St Athan and Cardiff Airport\Acad\Drawings\SRO-Plans\SIDE ROAD ORDER.dwg

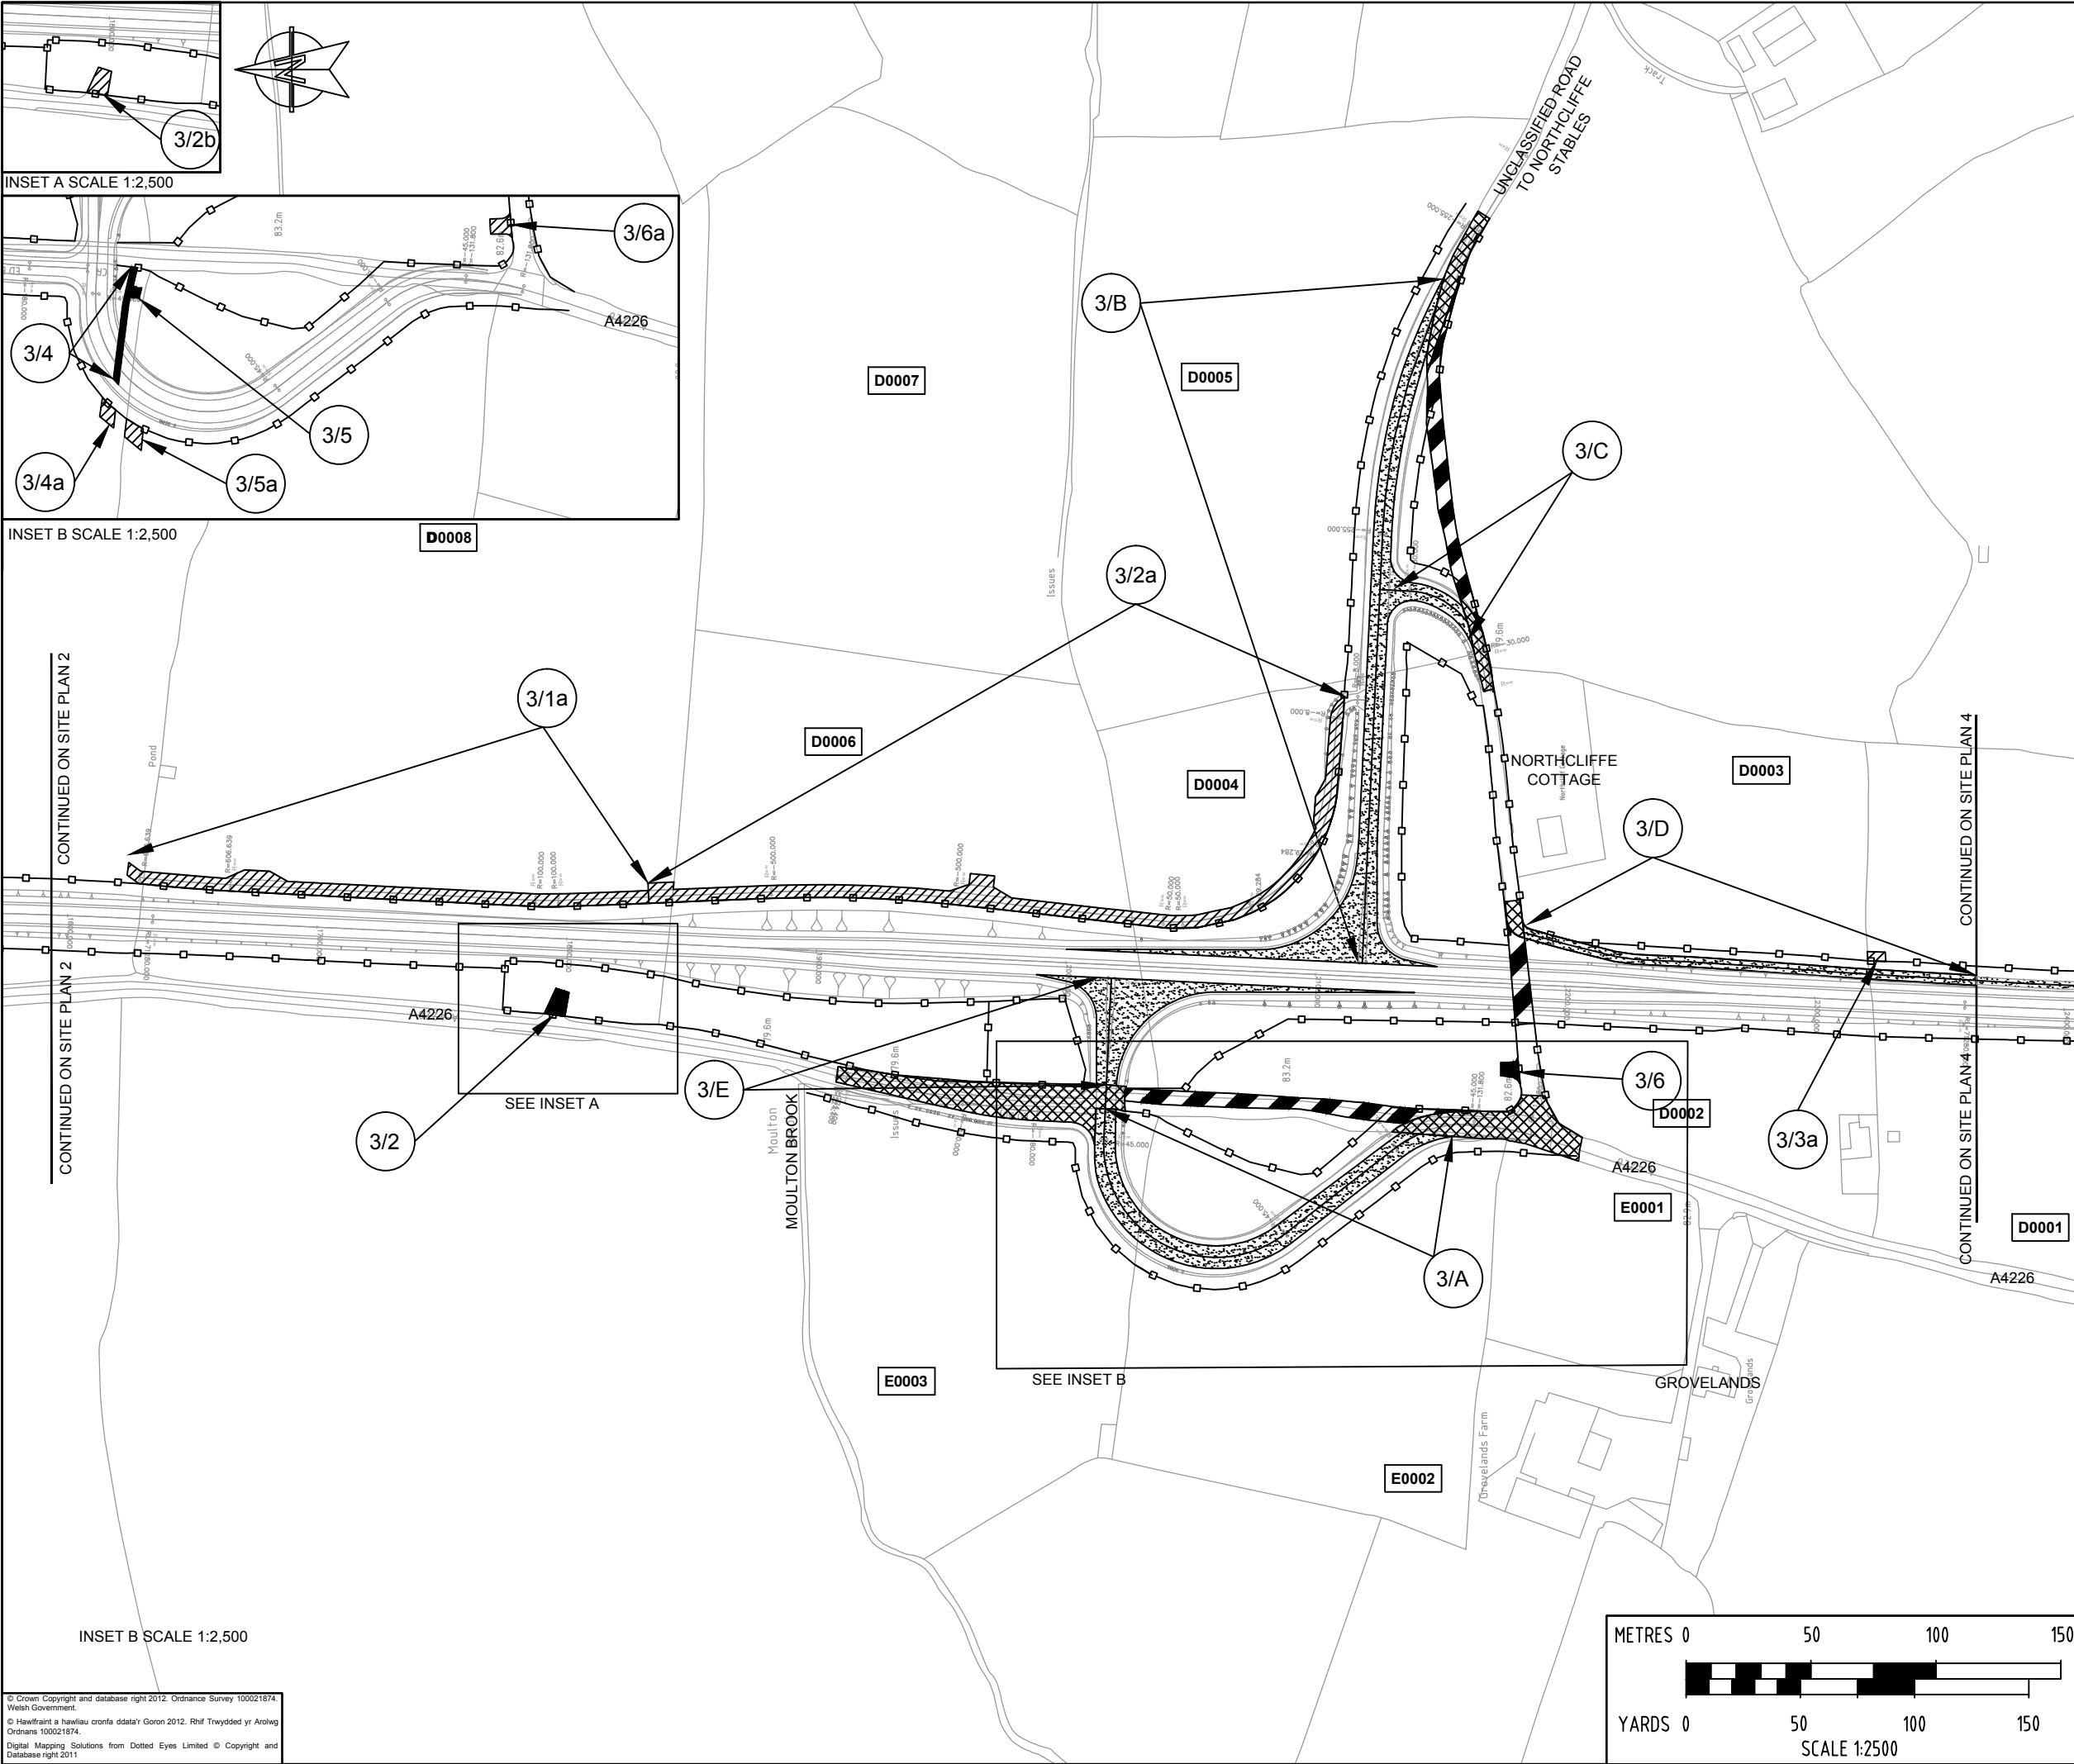

LOCATION PLAN

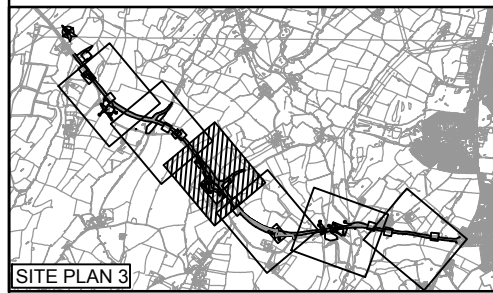

KEY

- ROUTE OF CLASSIFIED ROAD
- ROUTE OF NEW HIGHWAY
- HIGHWAYS TO BE IMPROVED
- HIGHWAYS TO BE STOPPED UP
- NEW PRIVATE MEANS OF ACCESS
- PRIVATE MEANS OF ACCESS TO BE STOPPED UP
- HIGHWAY BOUNDARY

Rev	Date	Description	By	Chk	App

WSP | **PARSONS BRINCKERHOFF**
 1 Capital Quarter,
 Tyndall Street,
 Cardiff, CF10 4BZ
 Tel: 44-(0)29-2076-9200

Client: **VALE OF GLAMORGAN**
BRO MORGANNWG

Site/Project:
**A4226 FIVE MILE LANE
 HIGHWAY IMPROVEMENTS**

Title:
**SIDE ROAD ORDER
 SITE PLAN 3**

Drawn: IM	Checked: JE	Date: 28/04/2016	Scale: 1:2500
Designed: IM	Approved: JE	A3	Sheet: 3 OF 6
Project Number: 3512646D-HHC		Drawing Number: SRO-003	
Revision: -			

