



PERSPECTIVE POINT
SCALE 1 / 250

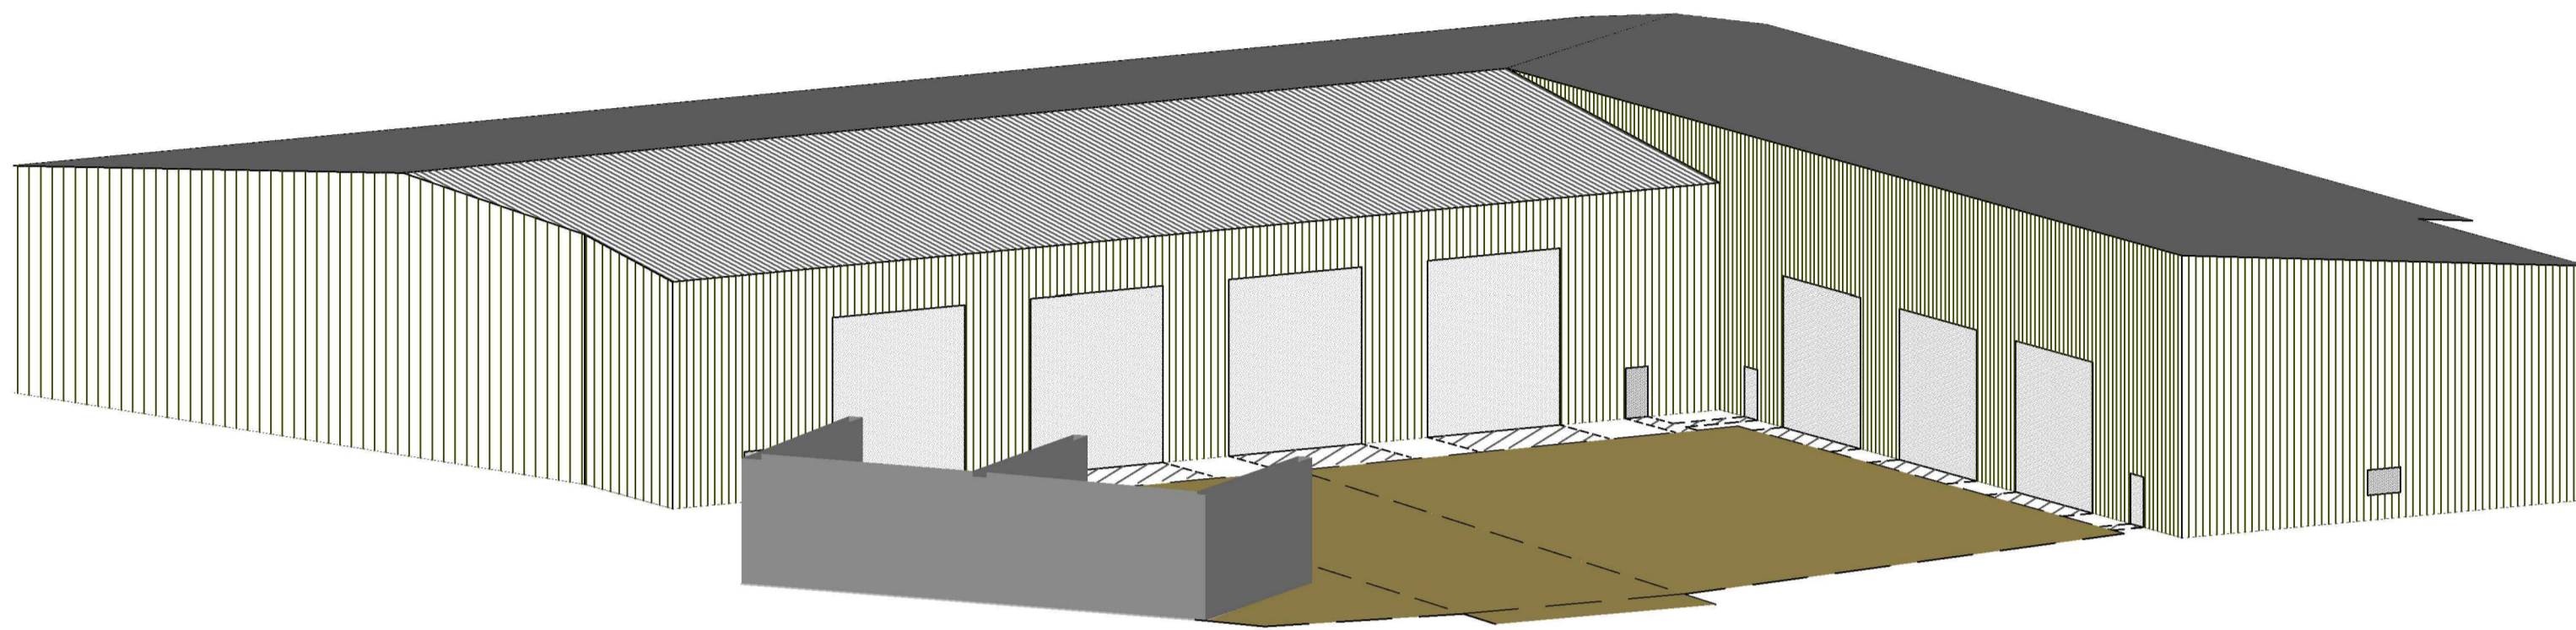


EXTERNAL FINISHES :
WALLS : GREEN PROFILED METAL SHEET
ROOF : GREY PROFILED METAL SHEET
WINDOWS AND DOORS : WHITE POLYESTER COATED ALUMINIUM
RAINWATER GOODS : COLOURED ALUMINIUM


PLAN
SCALE 1 / 250

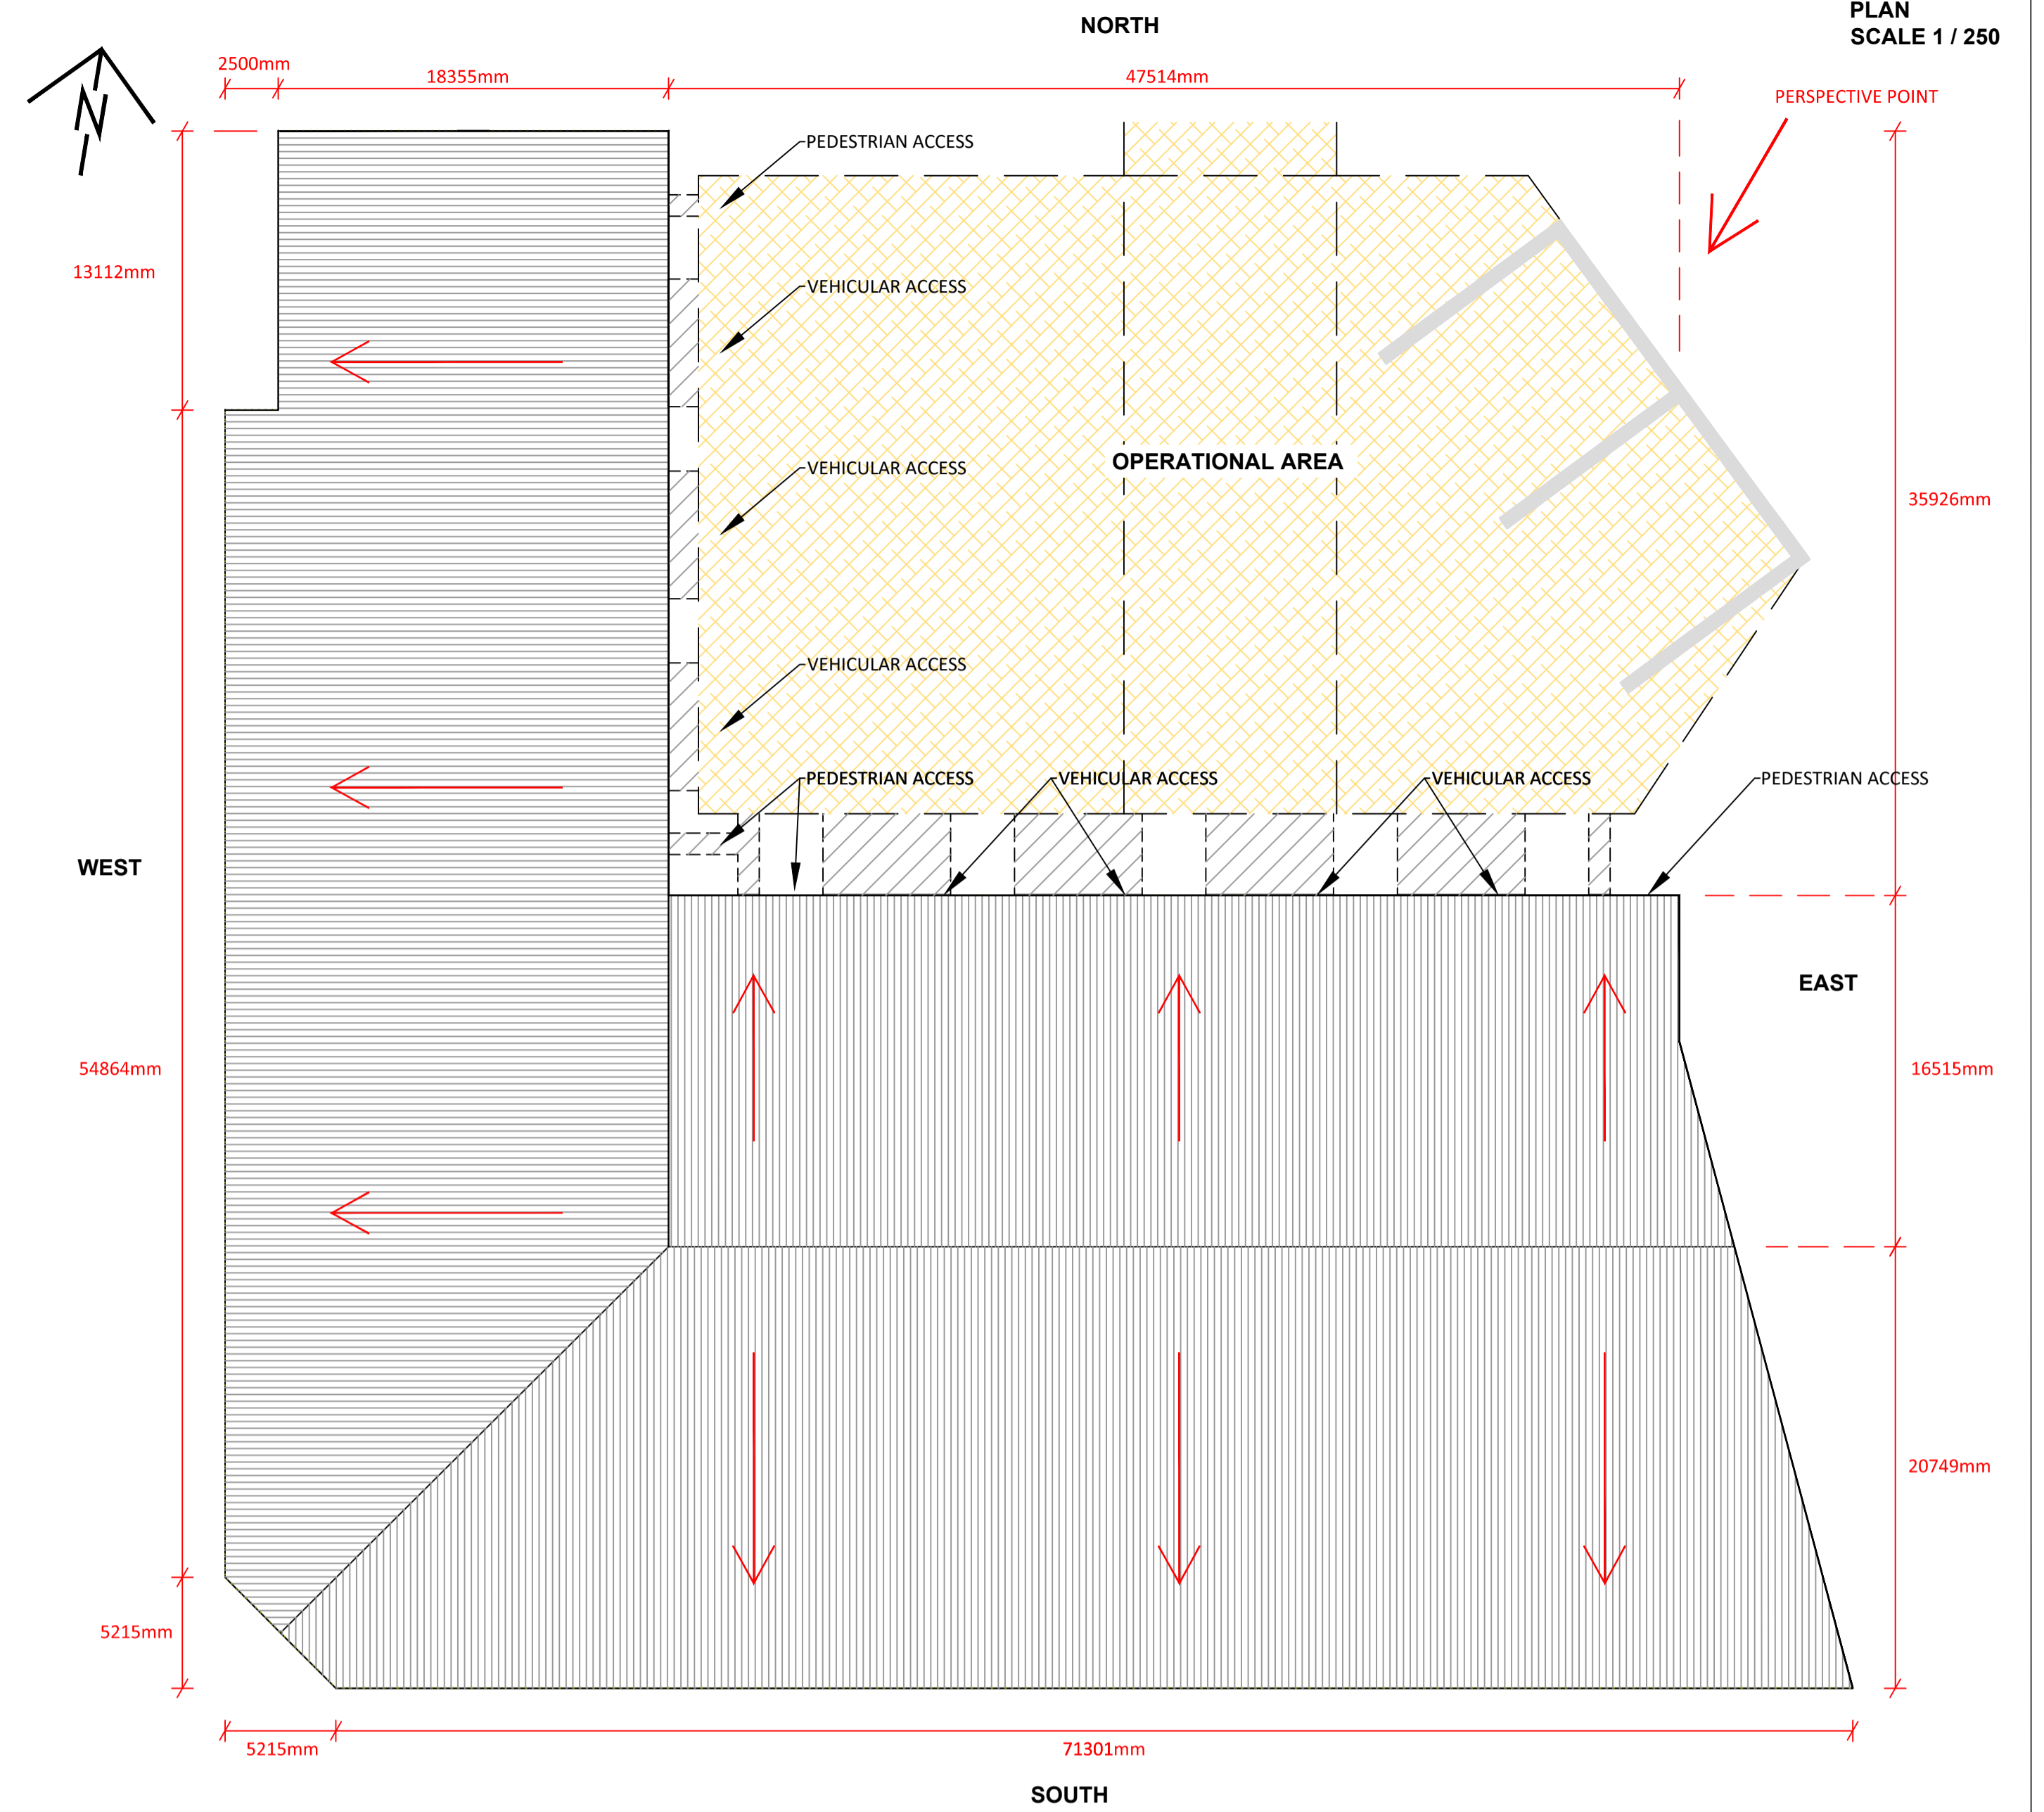


WEST ELEVATION
SCALE 1 / 250

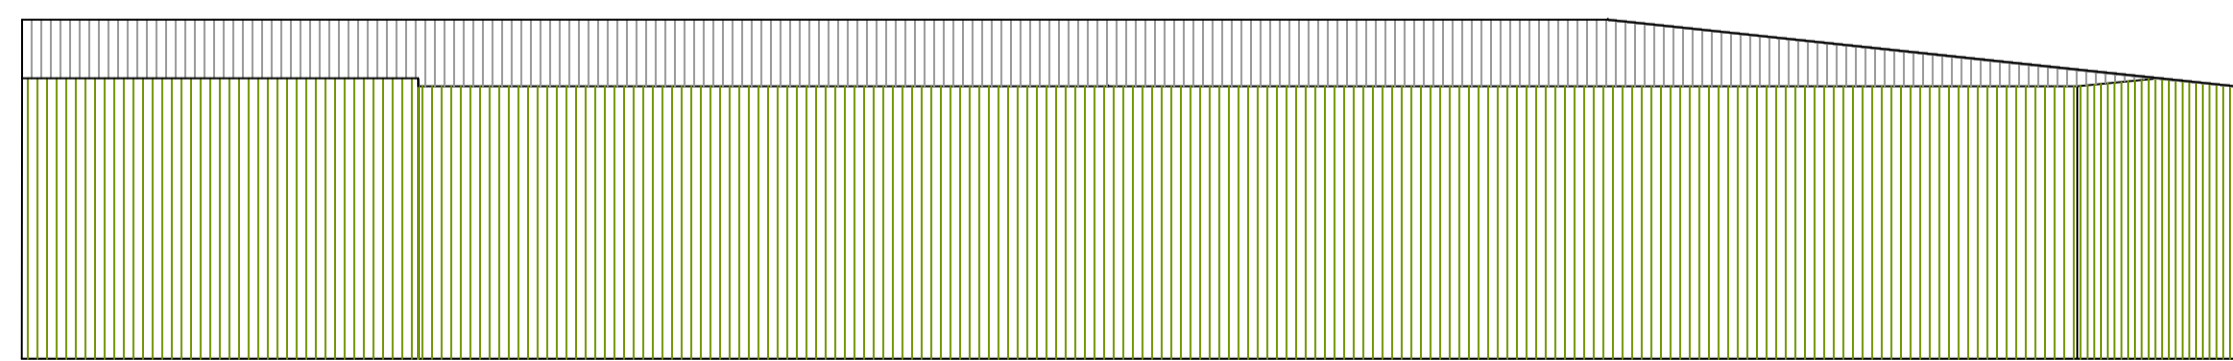


SOUTH ELEVATION
SCALE 1 / 250

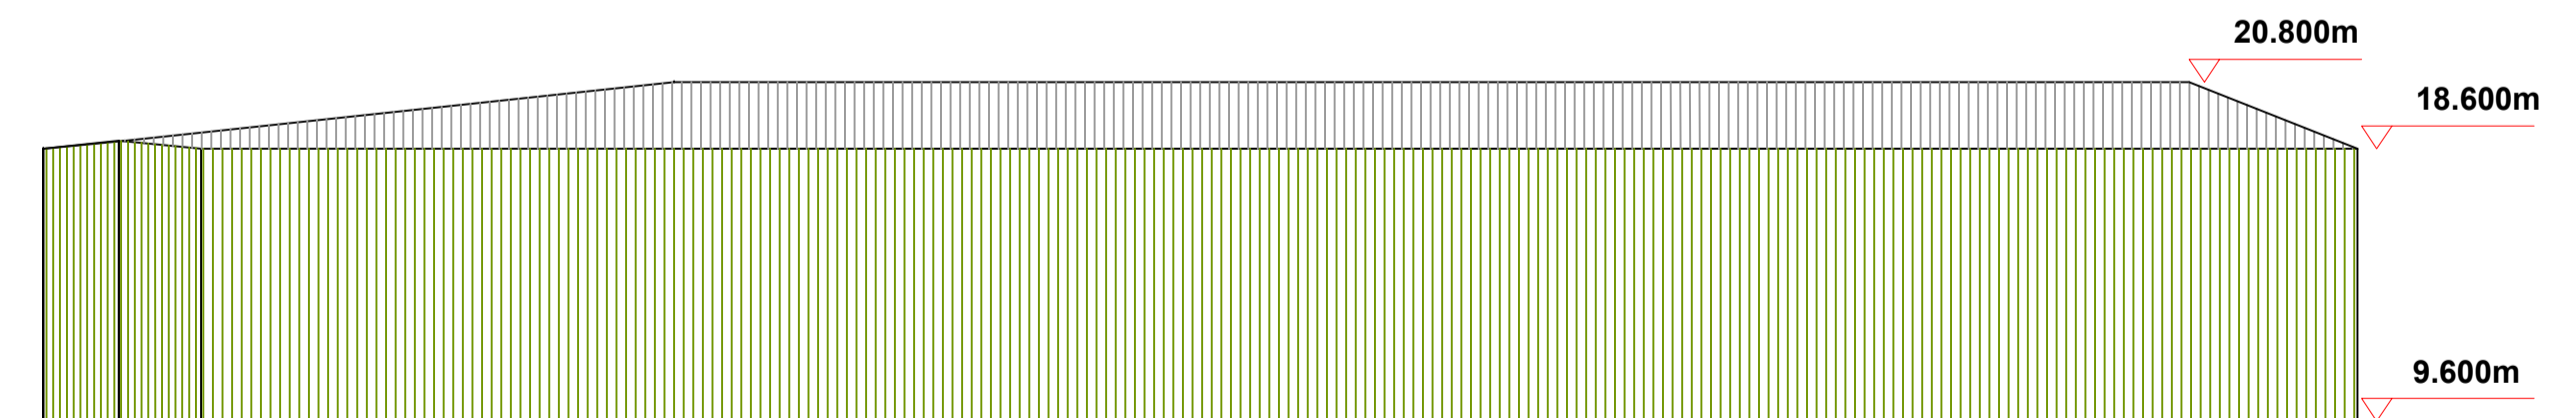

EAST ELEVATION
SCALE 1 / 250

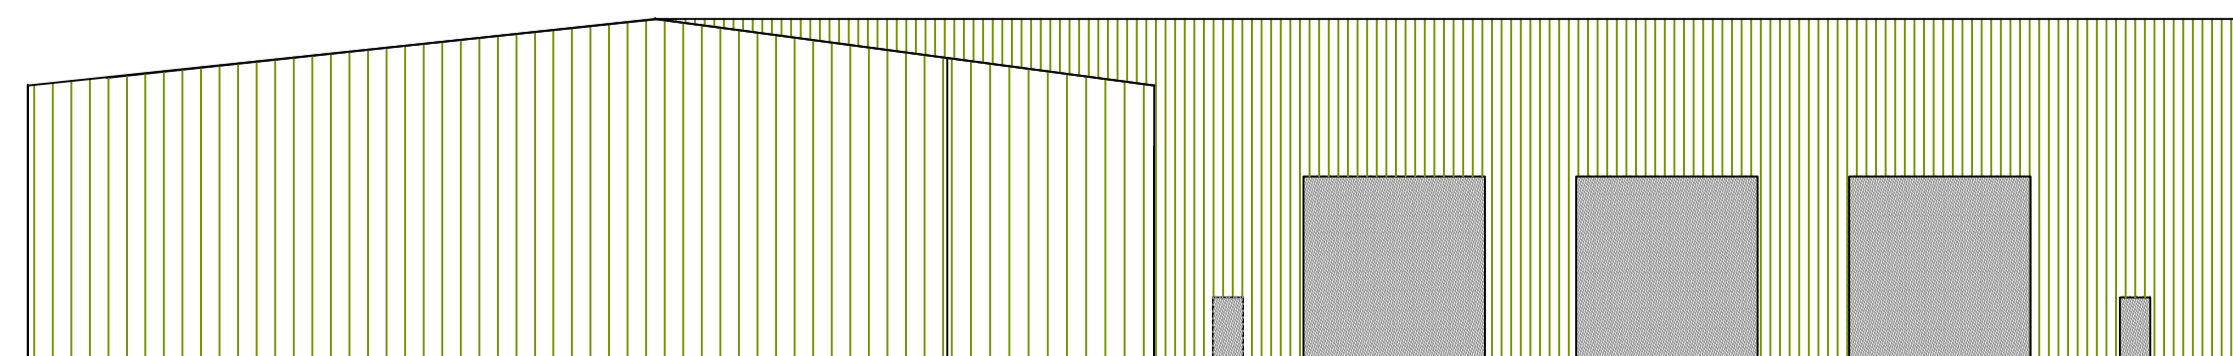

NORTH ELEVATION
SCALE 1 / 250

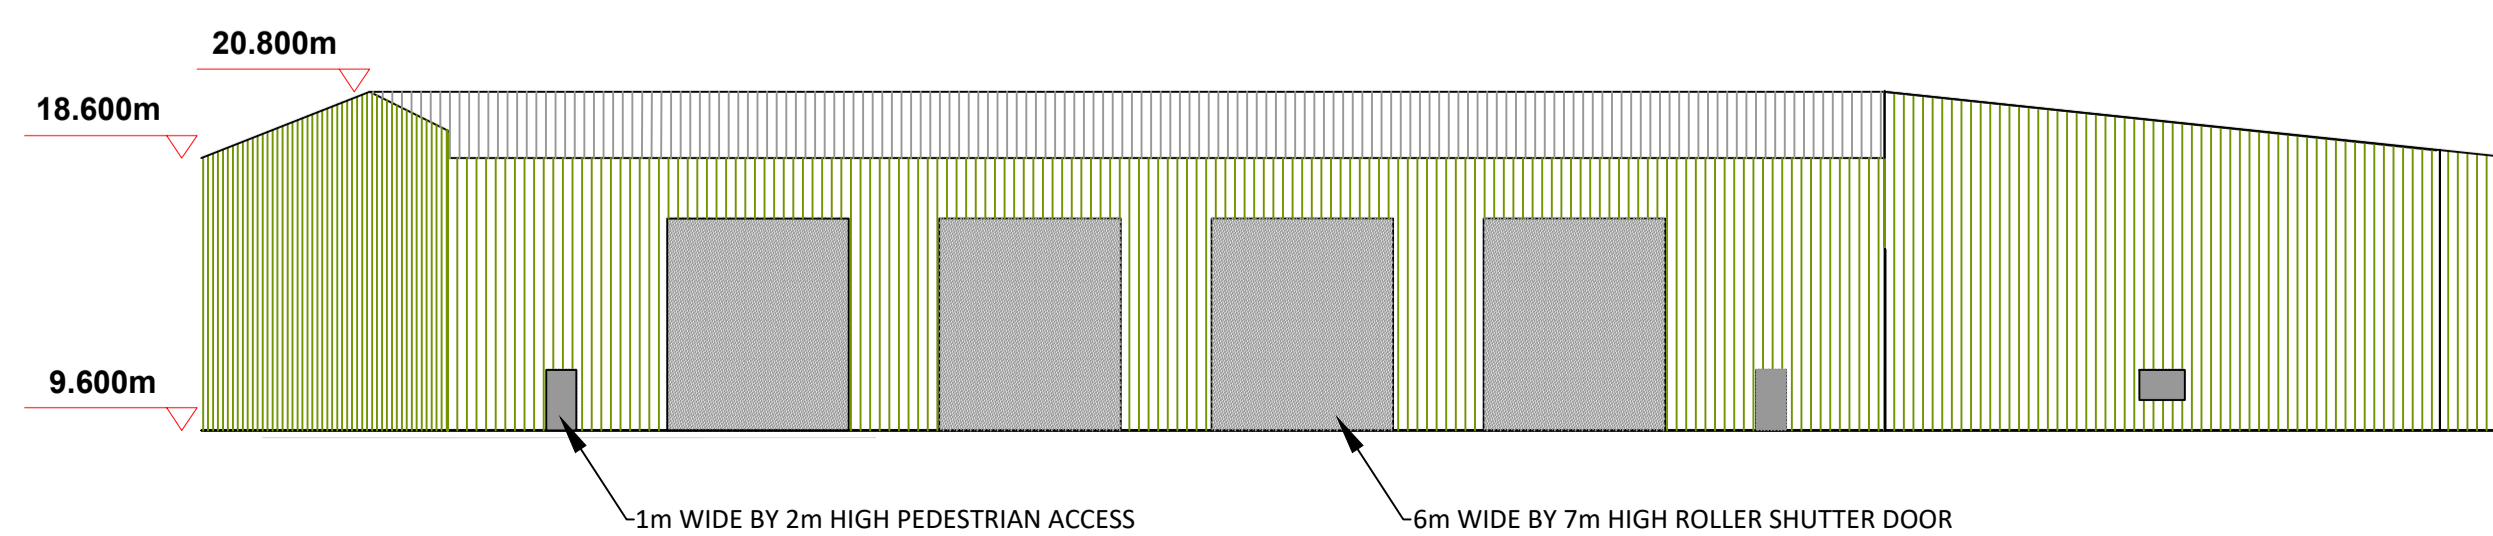

- Notes:**
- Detail design of storage buildings to be undertaken by contractor.
 - Details on drawing are indicative only.

VOLUME OF BUILDING: 70,171m³

Highway Construction and Design
 Cynfor Bro Morgannwg, Yr Alpau, Castell, CFS 6AA
 Vale of Glamorgan Council, The Alps, Wenvoe, CFS 6AA
 © Huw Llwyd Jones & Partners Limited 2017 All Rights Reserved. 100025424.
 © Crown copyright and database rights 2017 Ordnance Survey 100025424.



INDICATIVE PLANS ONLY	
VALE of GLAMORGAN COUNCIL	
RESOURCE RECOVERY FACILITY	
MAIN STORAGE BUILDING PLAN AND ELEVATIONS	
Scale: 1/250	Project No: 2108
Drawn: A.L.	Checked: H.P.
Issue: 01	Date: 01/10/2017