

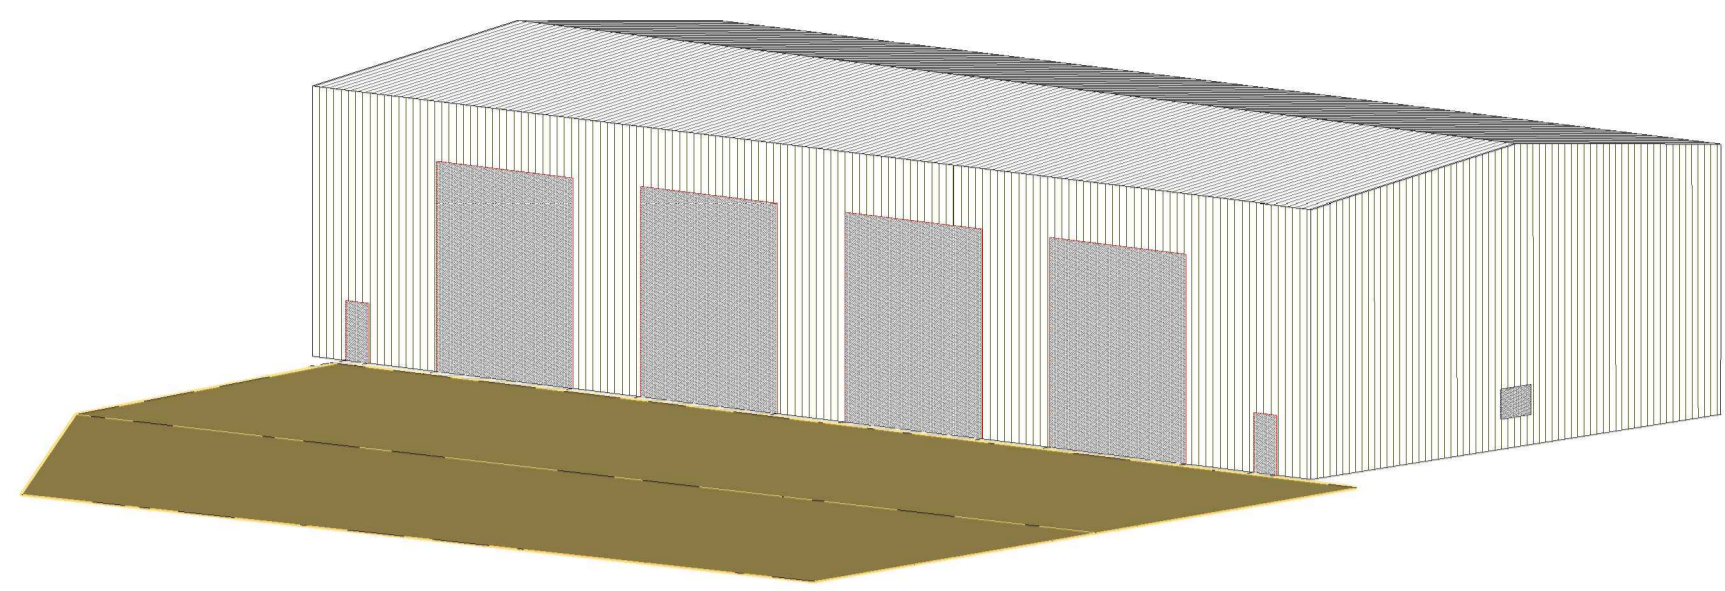


PERSPECTIVE POINT
SCALE 1 / 250

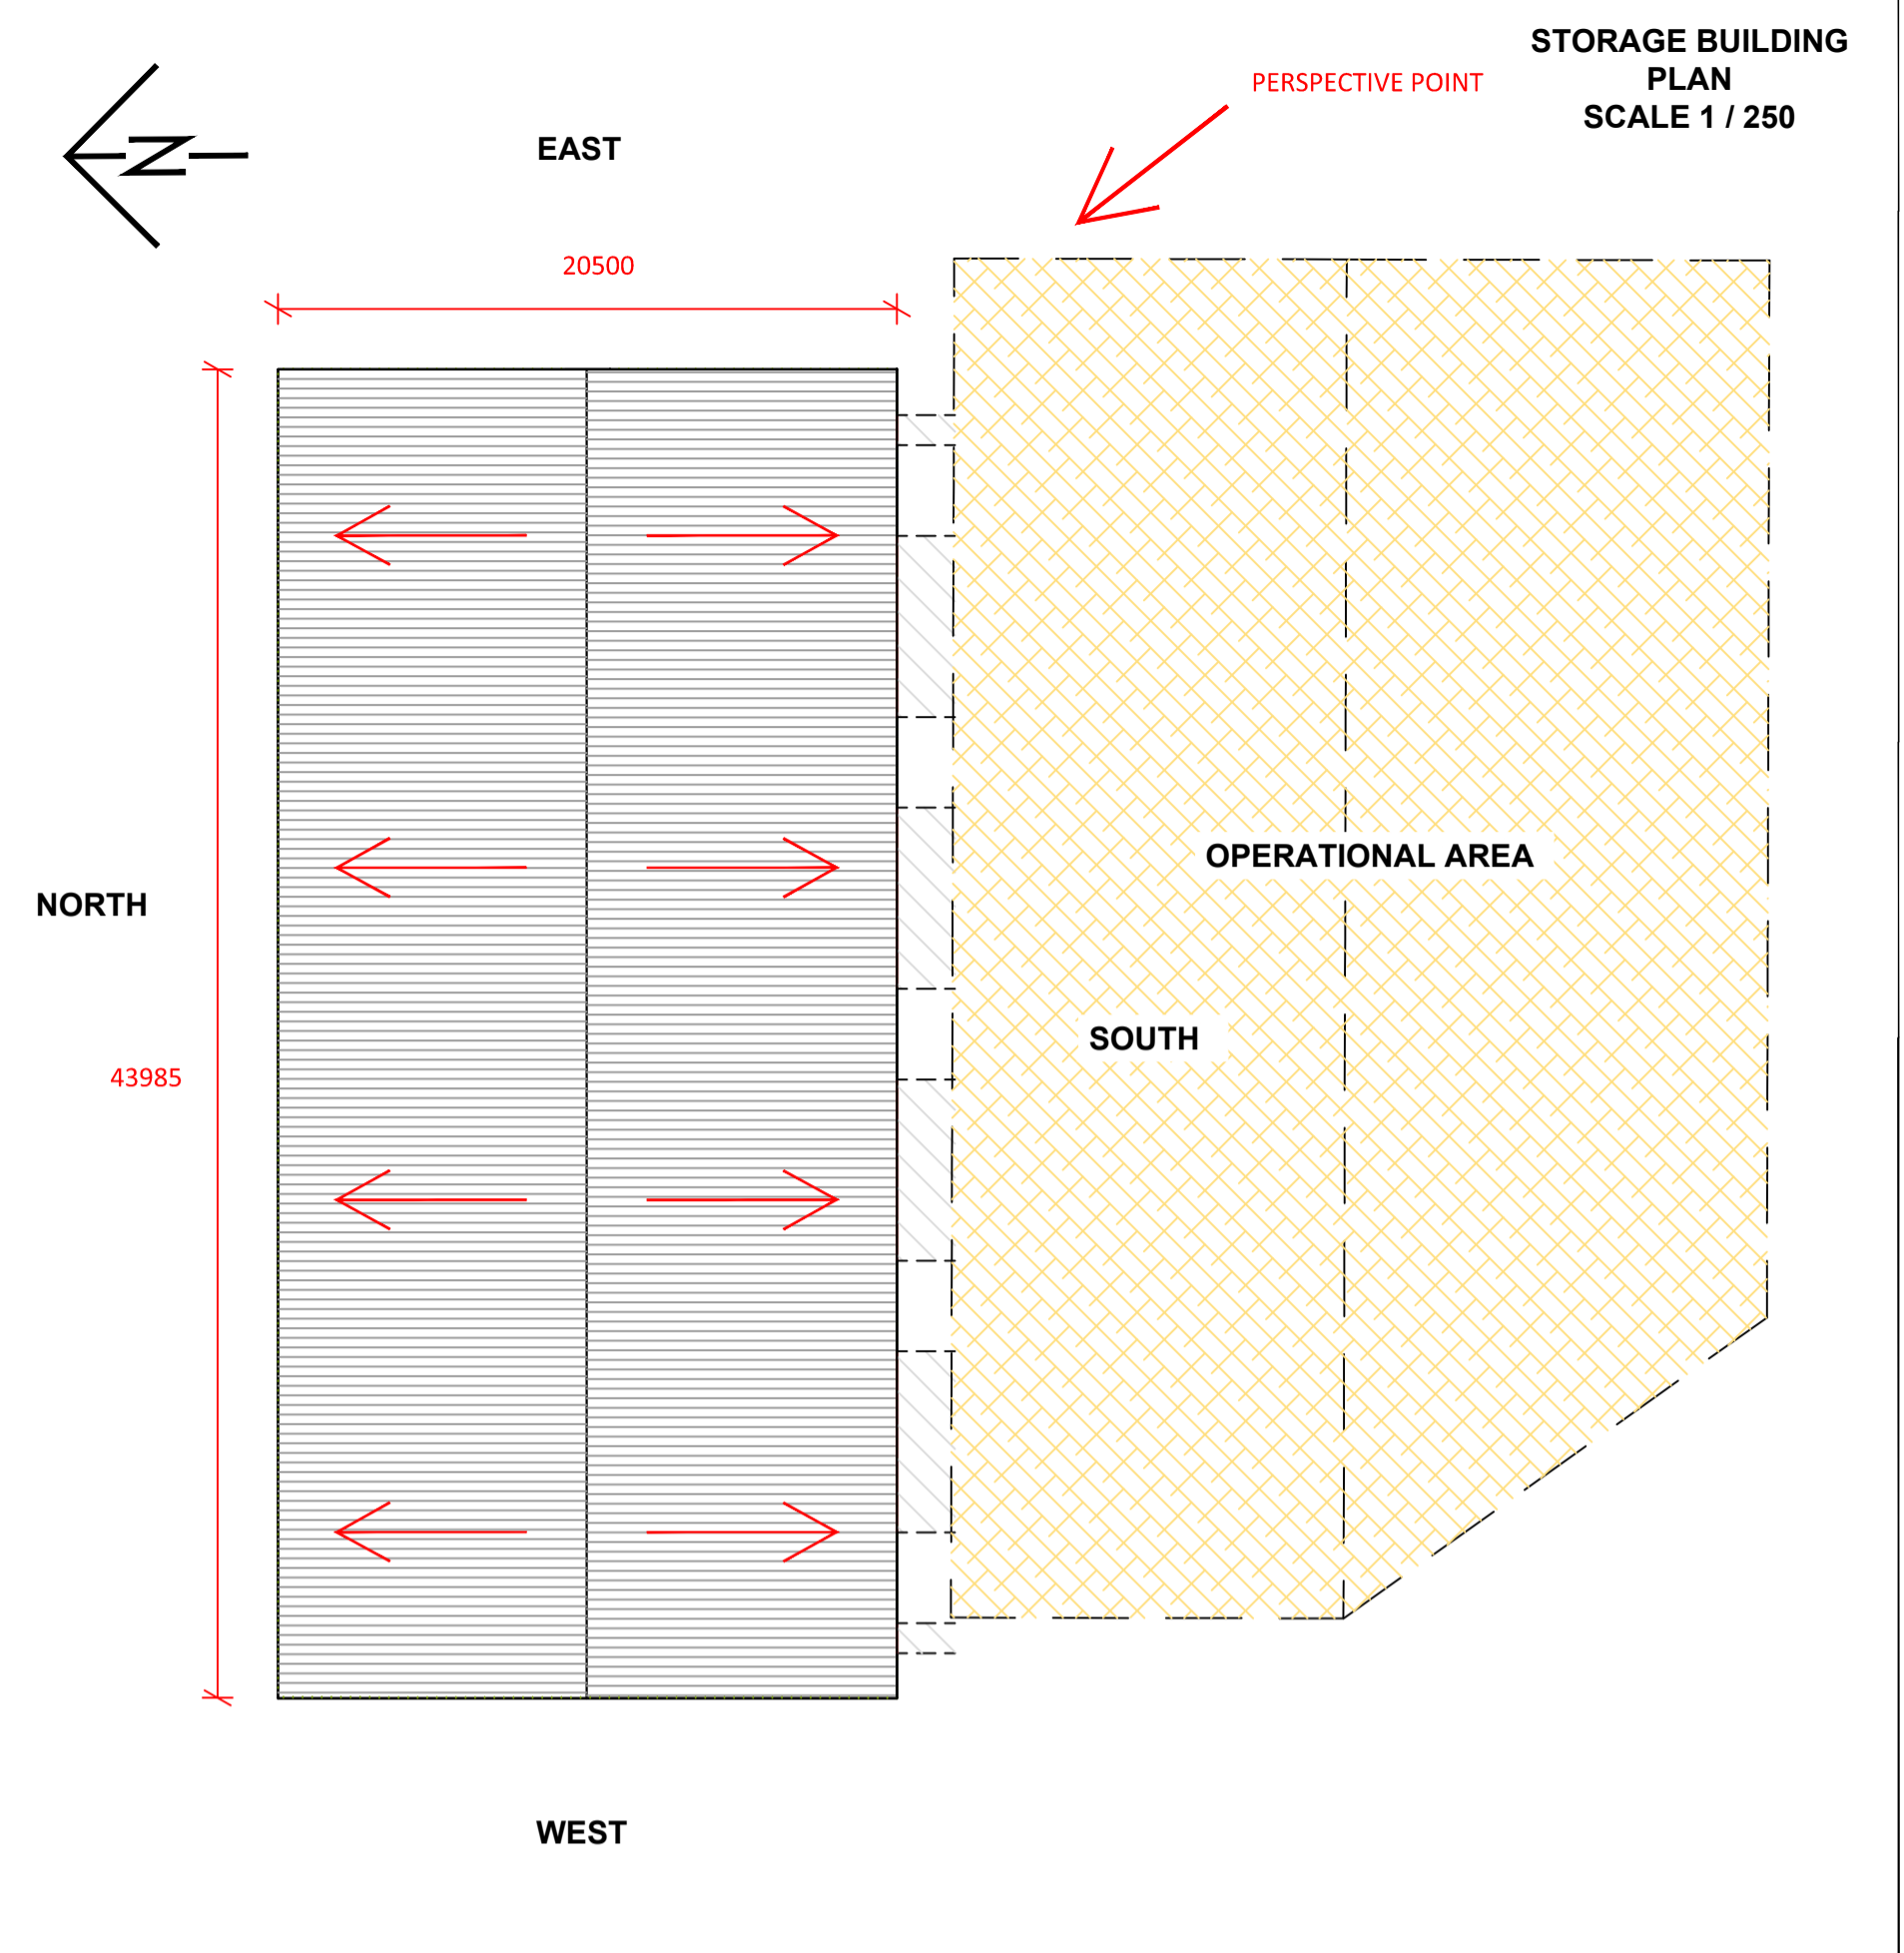


VOLUME OF BUILDING: 17,402m³


SOUTH ELEVATION
SCALE 1 / 250

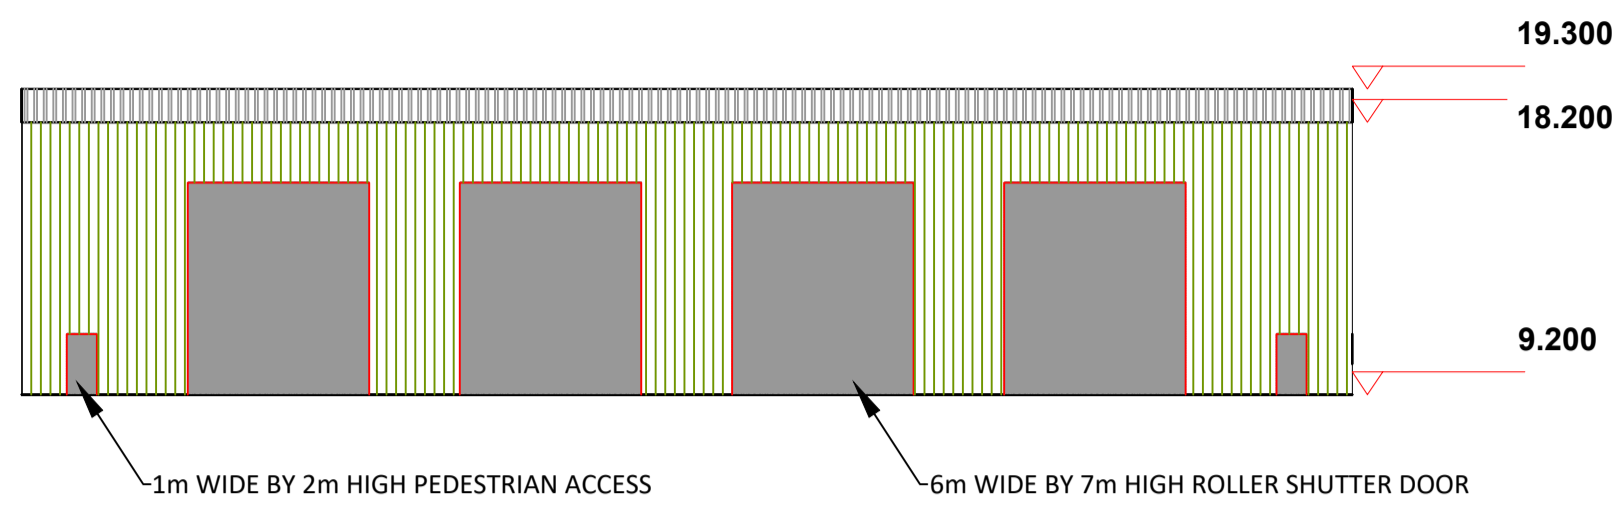


WEST ELEVATION
SCALE 1 / 250

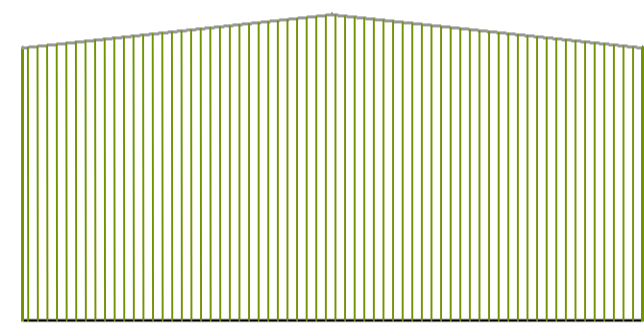

EAST ELEVATION
SCALE 1 / 250

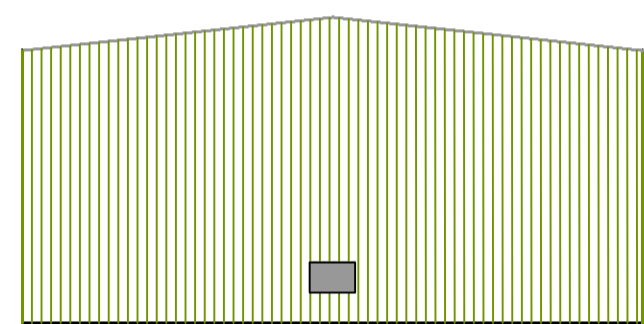


NORTH ELEVATION
SCALE 1 / 250

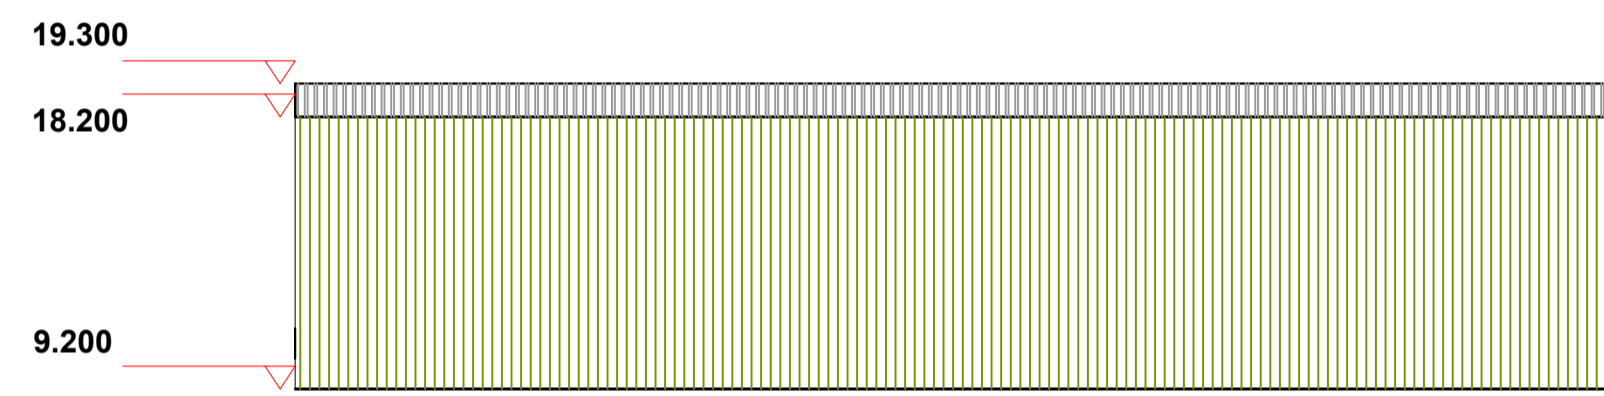


- EXTERNAL FINISHES :**
- WALLS : GREEN PROFILED METAL SHEET
 - ROOF : GREY PROFILED METAL SHEET
 - WINDOWS AND DOORS : WHITE POLYESTER COATED ALUMINIUM
 - RAINWATER GOODS : COLOURED ALUMINIUM

PERSPECTIVE POINT
SCALE 1 / 250

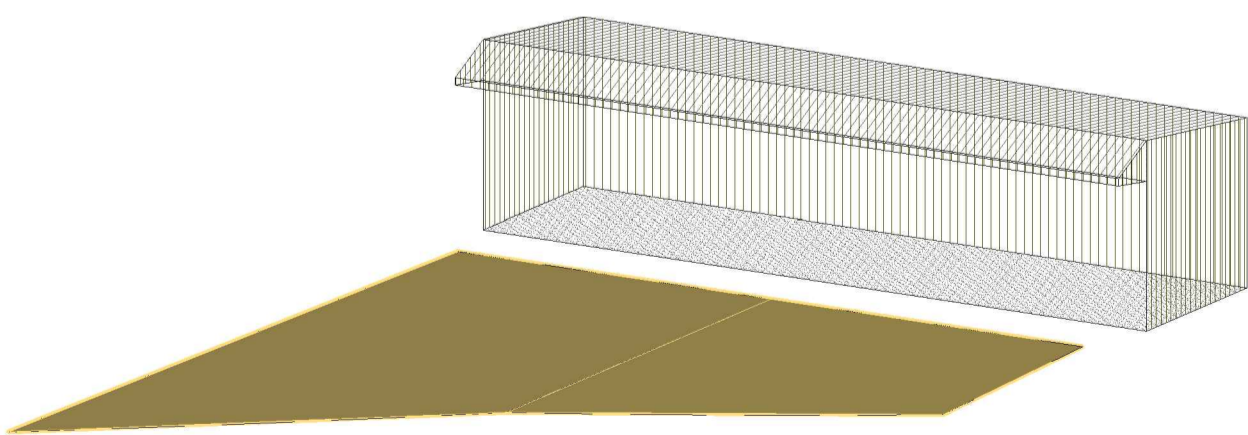


VOLUME OF BUILDING: 2,417m³


NORTH ELEVATION
SCALE 1 / 250

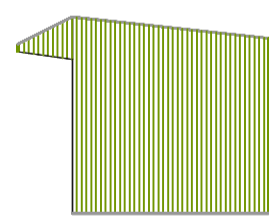


SOUTH ELEVATION
SCALE 1 / 250

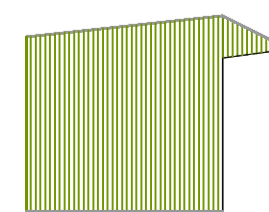


WEST ELEVATION
SCALE 1 / 250

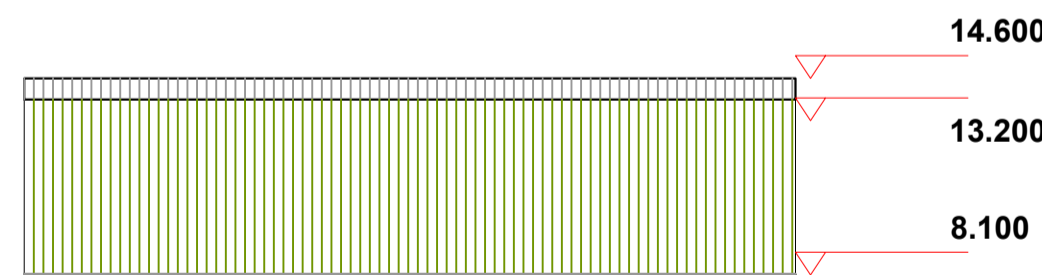

EAST ELEVATION
SCALE 1 / 250

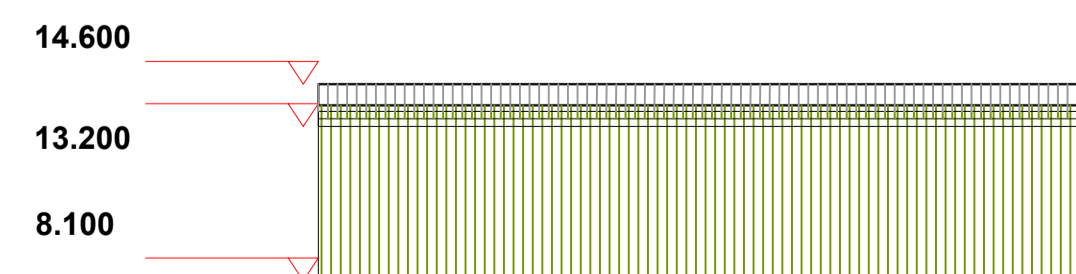

BALE STORAGE BUILDING PLAN
SCALE 1 / 250

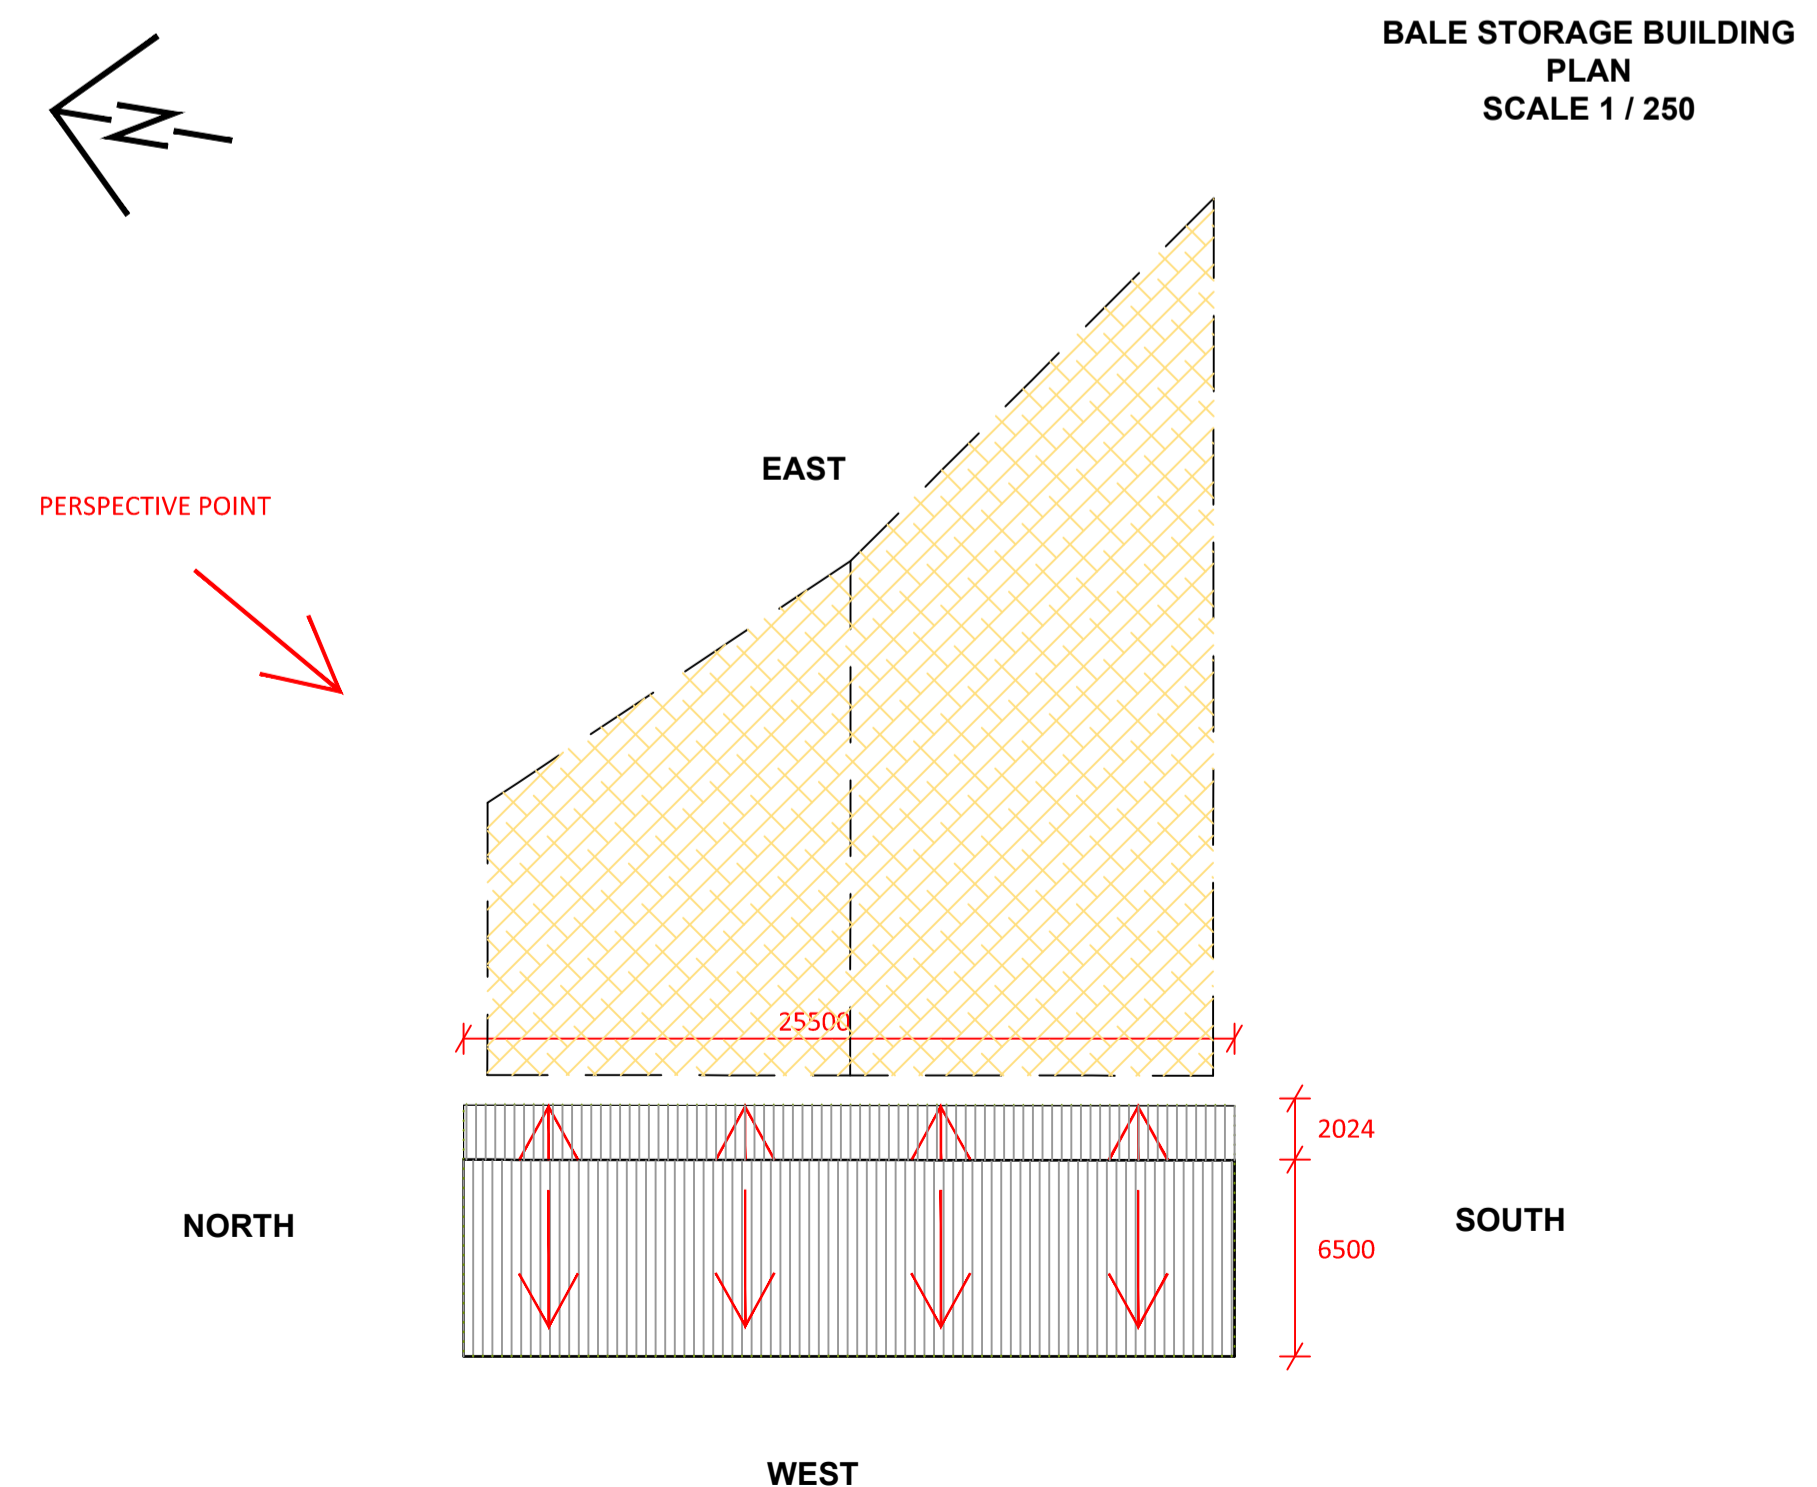

- Notes:**
- Detail design of storage buildings to be undertaken by contractor.
 - Details on drawing are indicative only.

Highway Construction and Design
Cynfor Bro Morgannwg, Yr Aisau, Cwmwlfa, CFS S&A
Vale of Glamorgan Council, The Alps, Wenvoe, CFS 6AA
© Huw Llwyd & Coen a hysbysu corffo o 2017 Arrolwg Ddiwydiol: 100025424.
© Crown copyright and database rights 2017 Ordnance Survey 100025424.



INDICATIVE PLANS ONLY			
VALE OF GLAMORGAN COUNCIL			
RESOURCE RECOVERY FACILITY			
SECONDARY STORAGE BUILDINGS PLAN AND ELEVATIONS			
Scale: 1/250	Project No: 2108	Revision No: HP/01/301	Drawn By: []
Checked By: []	Approved By: []	Date: []	Sheet No: []