


North Elevation
1 : 100

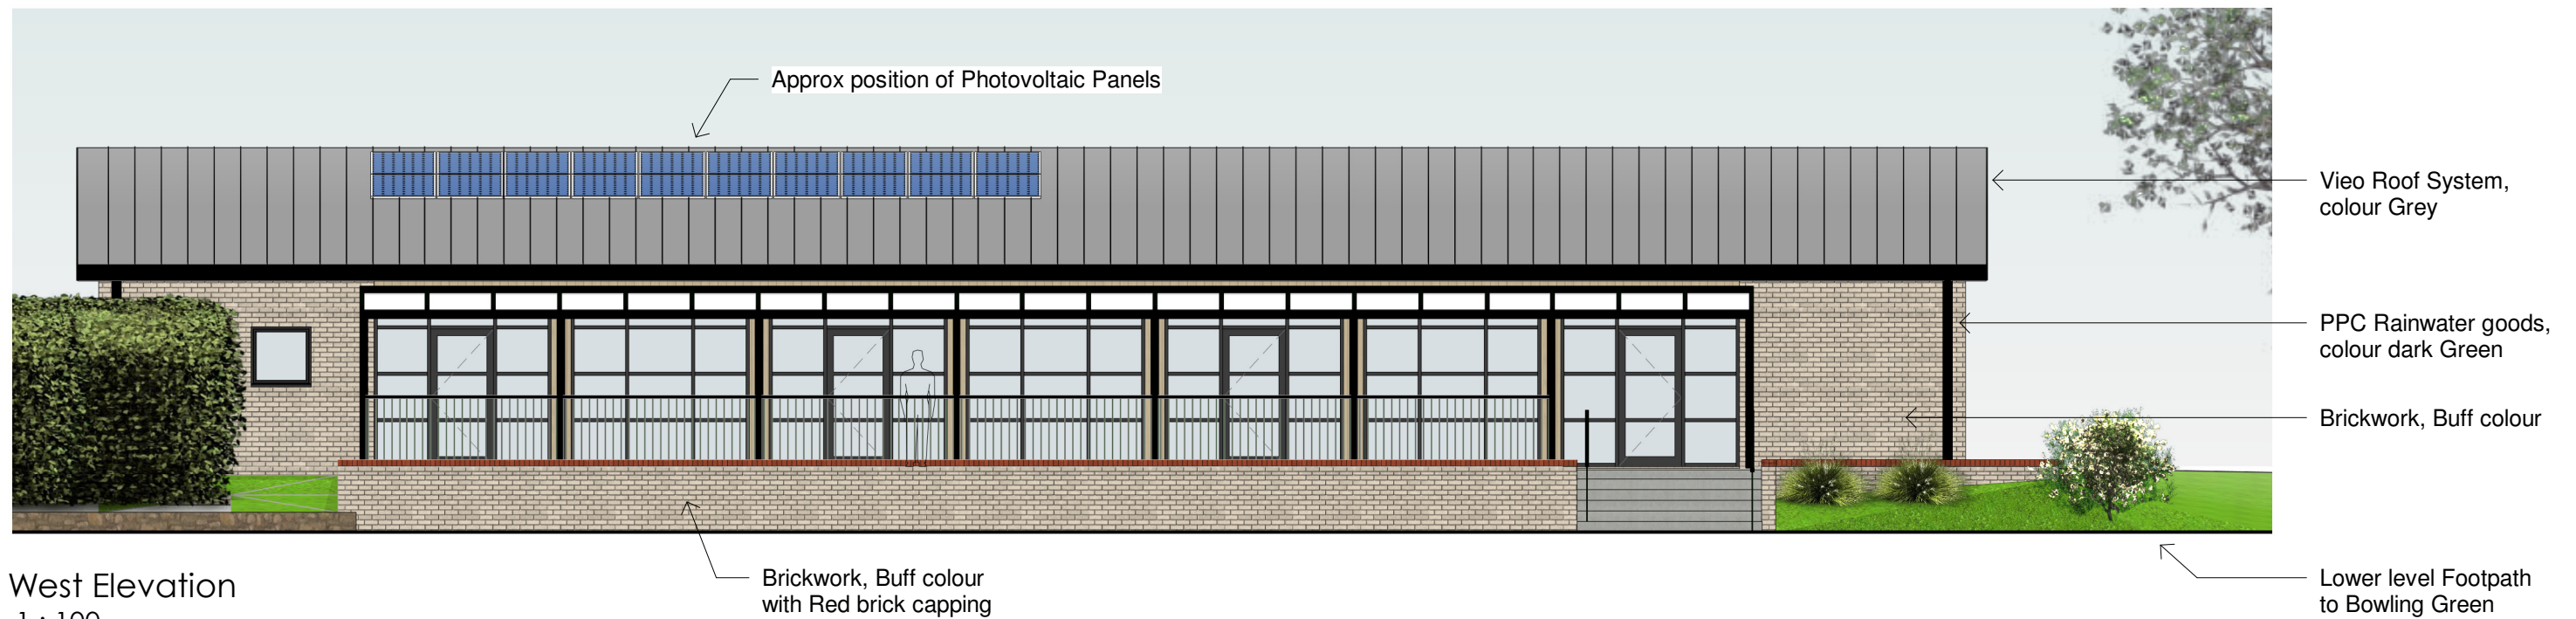

West Elevation
1 : 100

Do not scale this drawing except for Planning Application purposes only/ Peidiwch â graddfa llun hwn ac eithrio ar gyfer dibenion Cais Cynllunio yn unig.

Any inaccuracies must be reported to the Contract Administrator/ Rhaid i unrhyw anghywirdeb rhoi gwybod i'r Gweinyddwr y Contract..

Rev	Date	Issued by	Revision
A	10.05.21	HD	Proposed building repositioned; Ramp omitted; Rear Roof reconfigured; Ancillary block footprint reduced



Vale of Glamorgan Council,
Property Section,
Civic Offices,
Barry CF63 4RU
Telephone (01446) 700111

Cyngor Bro Morgannwg,
Yr Adran Eiddo,
Swyddfeydd Dinesig,
Y Barri CF63 4RU
Ffon (01446) 700111

Property name/ Enw'r eiddo Belle Vue Pavilion Penarth	Drawn/ Llyniwyd	Job number/ Rhif y gwaith PCW 11464
Drawing/ Dyluniad Proposed Elevations Sheet 1	Checked/ Gwirwyd	Drawing number/ Rhif y lluniad AL(00)06 A
	Date/ Dyddiad 21/09/20	Scale/ Graddfa As indicated
		Sheet/ Taflen A3
		Status/ Statws For Planning