


South Elevation
1 : 100

- PPC rainwater goods, colour dark Green
- Smooth Render, dark Green
- PPC Louvre doors, colour dark Grey
- PPC Doors, colour dark Grey

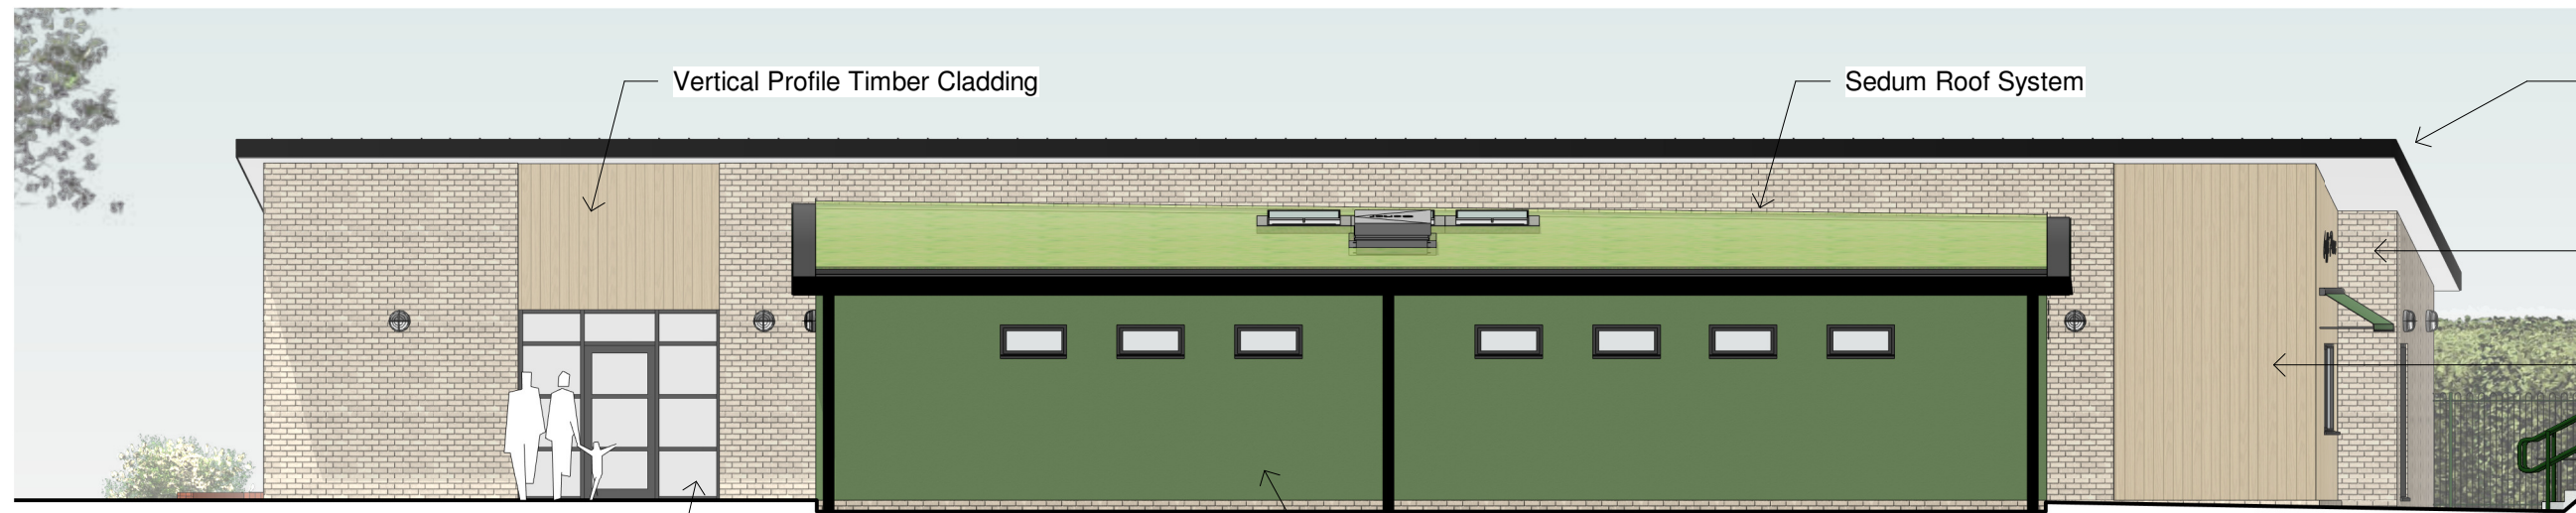

East Elevation
1 : 100

- Vertical Profile Timber Cladding
- Sedum Roof System
- PPC Flashings, colour dark Green
- Brickwork, Buff colour
- Vertical Profile Timber Cladding
- PPC Windows, colour dark Grey
- Smooth Render, dark Green

Do not scale this drawing except for Planning Application purposes only/ Peidiwch â graddfa llun hwn ac eithrio ar gyfer dibenion Cais Cynllunio yn unig.

Any inaccuracies must be reported to the Contract Administrator/ Rhaid i unrhyw anghywirdeb rhoi gwybod i'r Gweinyddwr y Contract..

Rev
A

Date
10.05.21

Issued by
HD

Revision
Proposed building repositioned; Ramp omitted; Rear Roof reconfigured; Ancillary block footprint reduced



Vale of Glamorgan Council,
Property Section,
Civic Offices,
Barry CF63 4RU
Telephone (01446) 700111

Cyngor Bro Morgannwg,
Yr Adran Eiddo,
Swyddfeydd Dinesig,
Y Barri CF63 4RU
Ffon (01446) 700111

Property name/ Enw'r eiddo
**Belle Vue Pavilion
Penarth**

Drawing/ Dyluniad
**Proposed Elevations
Sheet 2**

Drawn/
Llyniwyd

Checked/
Gwiriwyd

Date/
Dyddiad 10/11/20

Scale/
Graddfa As indicated

Job number/
Rhif y gwaith **PCW 11464**

Drawing number/
Rhif y lluniad **AL(00)07** Rev **A**

Sheet/
Taflen **A3** Status/
Statws **For Planning**