

2021/01710/FUL

Number R419-00 A4

NOTES:
THIS DRAWING IS COPYRIGHT.
DO NOT SCALE FROM THIS DRAWING.
WORK TO FIGURED DIMENSIONS ONLY.
CHECK ALL DIMENSIONS ON SITE.
ANY DISCREPANCIES TO BE NOTIFIED
TO THE ARCHITECT.

NOTES:
DRAWINGS HAVE BEEN PRODUCED FOR
PLANNING AND BUILDING REGULATIONS
PURPOSES ONLY. THE CONSTRUCTION
(DESIGN AND MANAGEMENT)
REGULATIONS 2015 (CDM) IS THE
RESPONSIBILITY OF THE CLIENT/
CONTRACTOR UNLESS OTHERWISE
AGREED IN WRITING.

NO.	REVISIONS
-	-



THE STABLES, THE ESTATES OFFICE, 25-26
GOLD TOPS, NEWPORT, NP20 4PG
PHONE: 01633 744144
EMAIL: admin@ra-architects.co.uk
RICHARD ANDREWS ARCHITECTS LTD.
REGISTERED IN ENGLAND & WALES NO.8274171.
REGISTERED OFFICE: COMPANIES HOUSE, GROWTH WAY, CARDIFF, CF14 3UZ
www.ra-architects.co.uk

Job CHAPEL,
CHAPEL ROW,
DINAS POWYS,
CF64 4LD

Drawing SITE LOCATION PLAN

Number R419-00 A4

Scale	Date	Drawn	Checked
1:1250	03/19	CT	

25/03/2019 07:36:19 L:\RA Architects\RAA Projects\R419 Former Chapel, Dinas Powys\CAD\R419 Exist v2.dwg - A4




Neighbouring Property



Neighbouring Property

2021/01710/FUL


Neighbouring Property

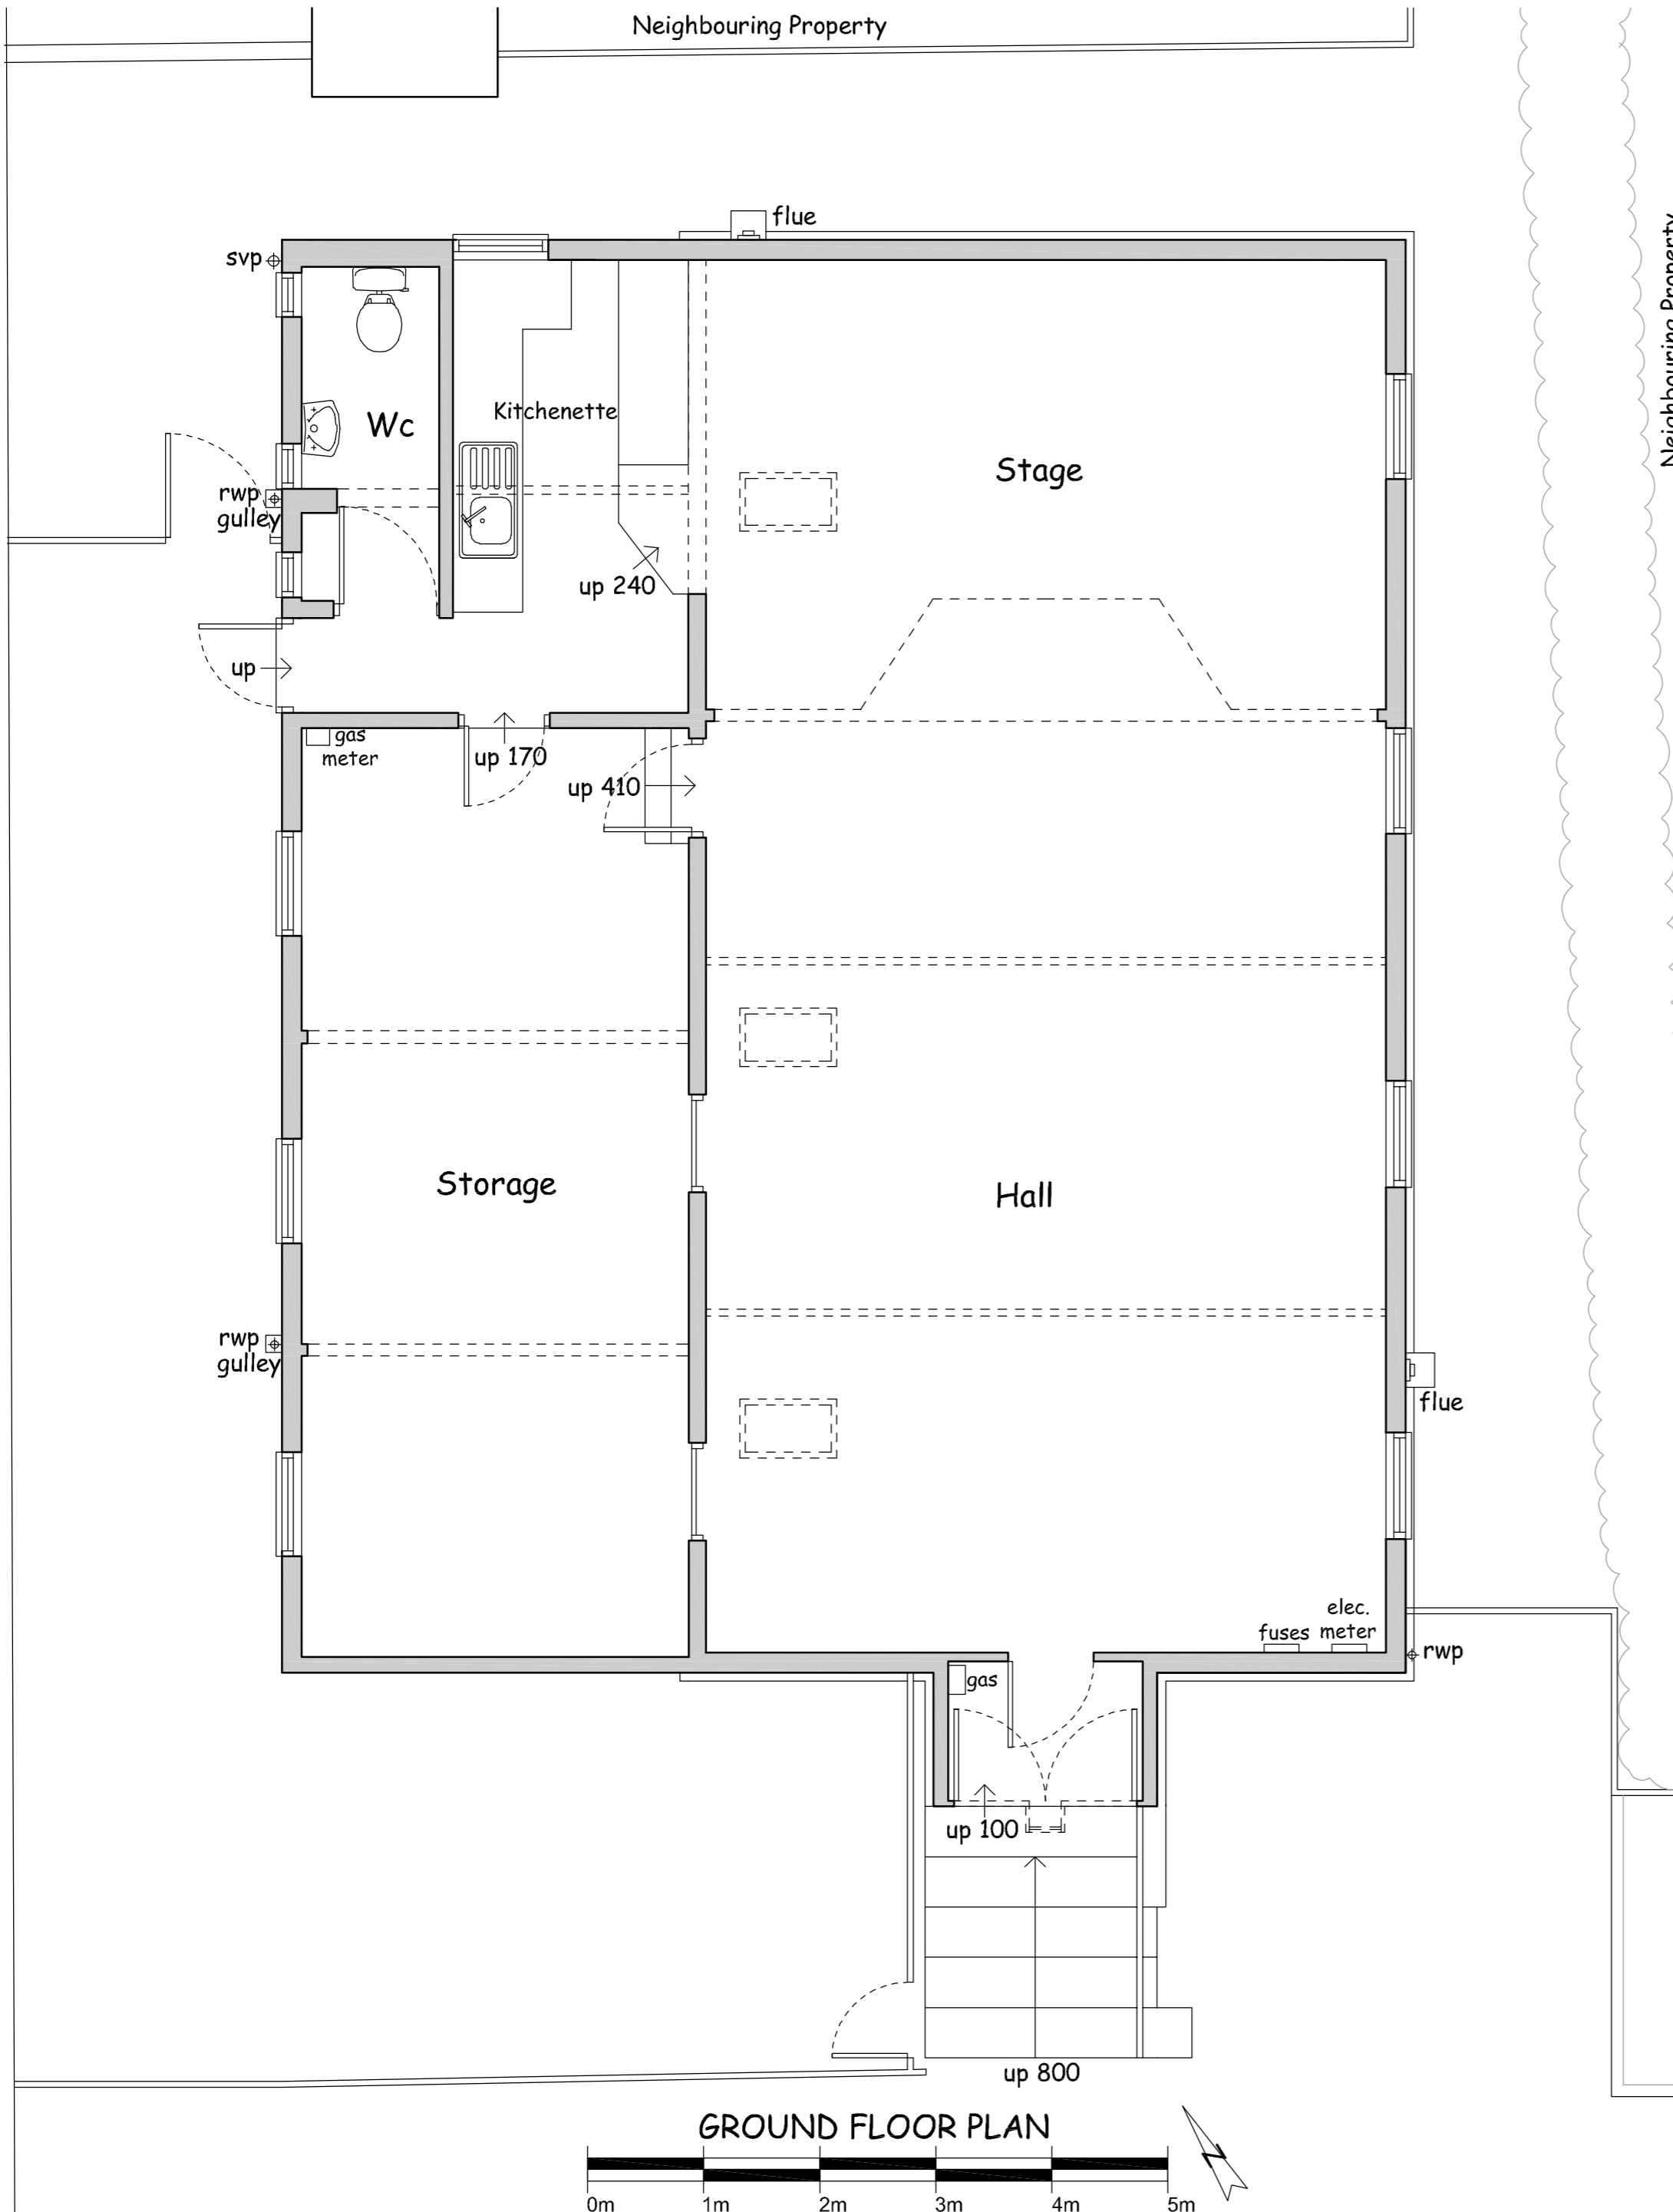


GROUND FLOOR PLAN

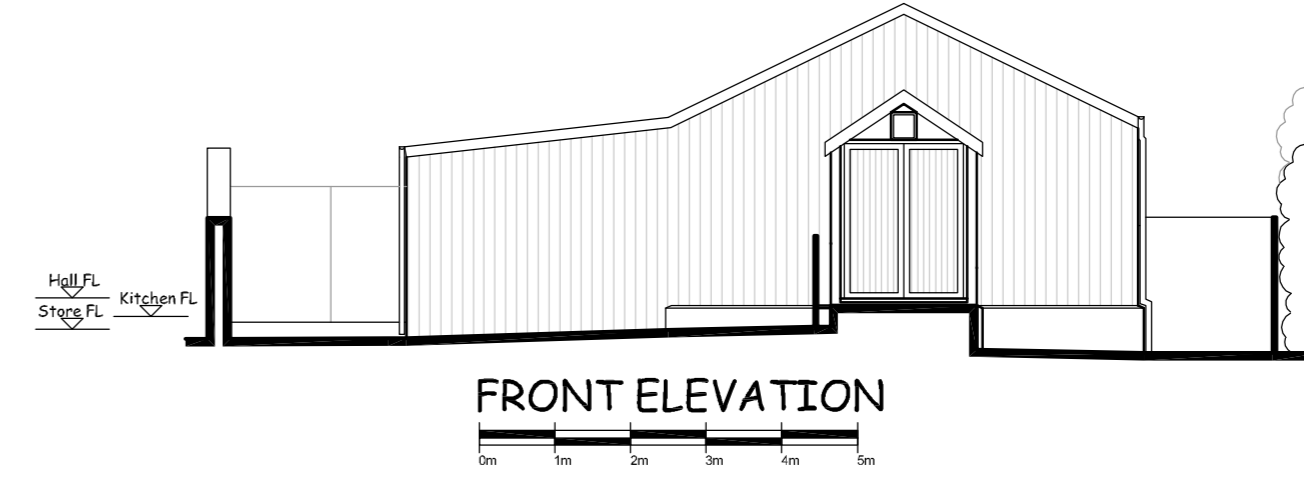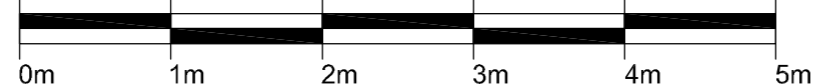


FRONT ELEVATION

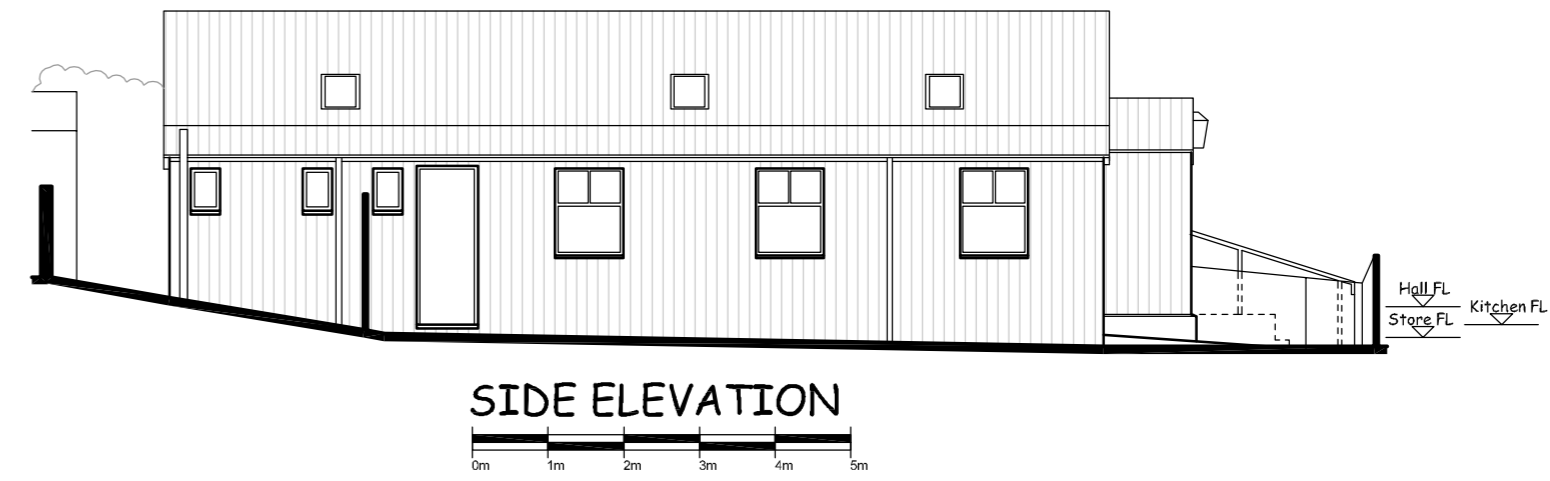


SIDE ELEVATION

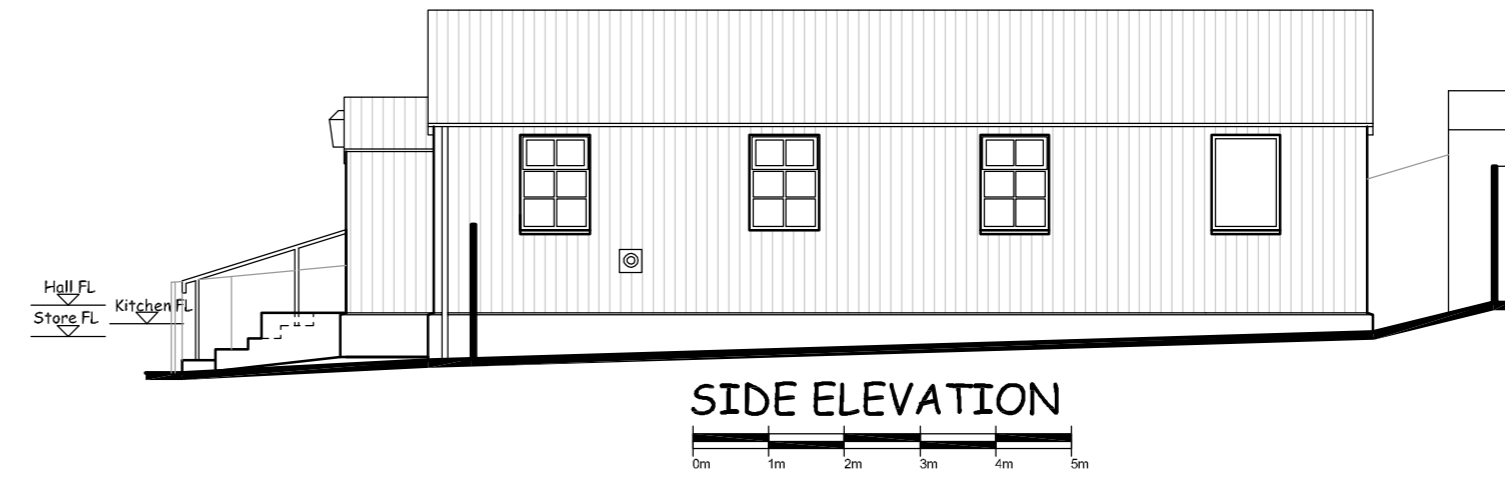

SIDE ELEVATION

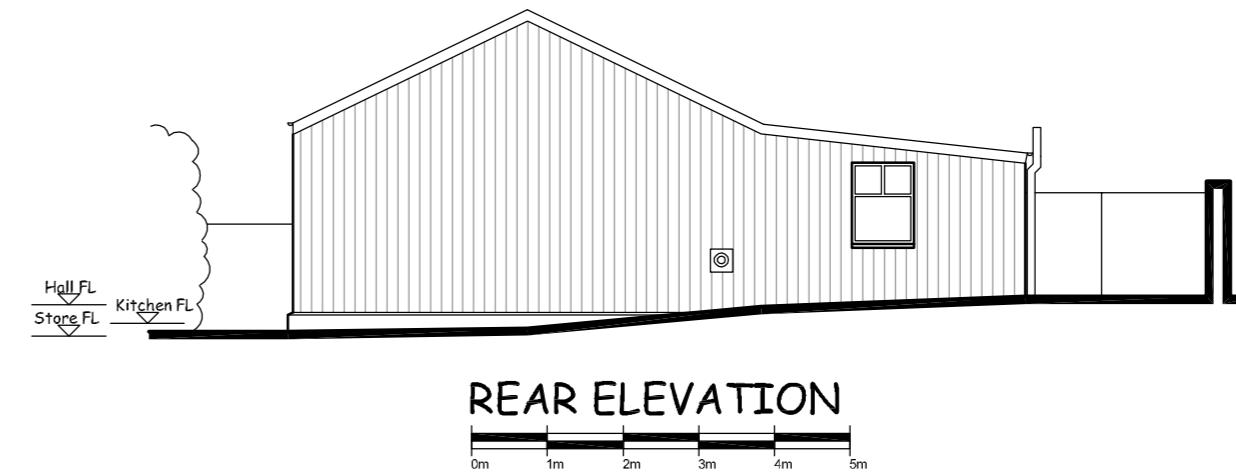

REAR ELEVATION

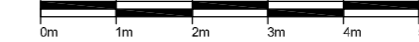

Drawing no R419-01 A2

NOTES:
THIS DRAWING IS COPYRIGHT.
DO NOT SCALE FROM THIS DRAWING.
WORK TO FIGURED DIMENSIONS ONLY.
CHECK ALL DIMENSIONS ON SITE.
ANY DISCREPANCIES TO BE NOTIFIED
TO THE ARCHITECT.

NOTES:
DRAWINGS HAVE BEEN PRODUCED FOR
PLANNING AND BUILDING REGULATIONS
PURPOSES ONLY. THE CONSTRUCTION
(DESIGN AND MANAGEMENT) REGULATIONS
2015 (CDM) IS THE RESPONSIBILITY OF
THE CLIENT/ CONTRACTOR UNLESS
OTHERWISE AGREED IN WRITING.

EXISTING MATERIALS:
WALLS: WHITE CORRUGATED METAL,
BLACK RENDERED PLINTH
ROOF: BLACK CORRUGATED METAL
WINDOWS: WHITE PAINTED TIMBER
DOORS: BROWN AND WHITE
PAINTED TIMBER
RAINFATHER PIPE: GREY PLASTIC

NO.	REVISIONS

RICHARD ANDREWS ARCHITECTS
sustainable:modern:creative

THE STABLES, THE ESTATES OFFICE, 35-26
GOLD TOPS, NEWPORT, NP20 4PG
PHONE: 01633 744344
EMAIL: R.A@R.A-ARCHITECTS.CO.UK
RICHARD ANDREWS ARCHITECTS LTD.
REGISTERED IN ENGLAND: 26 WALES ROAD 111
REGISTERED OFFICE: COCHRANES HOUSE, CROWN WAY, GARDSEY, CF14 3UZ
www.ra-architects.co.uk



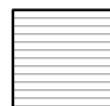

Job THE FORMER CHAPEL,
CHAPEL ROW,
DINAS POWYS,
CF64 4LD


Drawing EXISTING PLANS
AND ELEVATIONS

Number R419-01 A2



Scale 1:50 Date 03/19 Drawn CT Checked

NOTES:
 THIS DRAWING IS COPYRIGHT. DO NOT SCALE FROM THIS DRAWING. WORK TO FIGURED DIMENSIONS ONLY. CHECK ALL DIMENSIONS ON SITE. ANY DISCREPANCIES TO BE NOTIFIED TO THE ARCHITECT.
 NOTES: DRAWINGS HAVE BEEN PRODUCED FOR PLANNING AND BUILDING REGULATIONS PURPOSES ONLY. THE CONSTRUCTION DESIGN AND MANAGEMENT REGULATIONS (CDM) IS THE RESPONSIBILITY OF THE CLIENT/ CONTRACTOR UNLESS OTHERWISE AGREED BY WRITING.

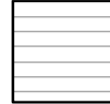
-  Dark Grey Roof Tiles
-  Off White Render
-  Heritage Red Bricks
-  Western Red Cedar Cladding

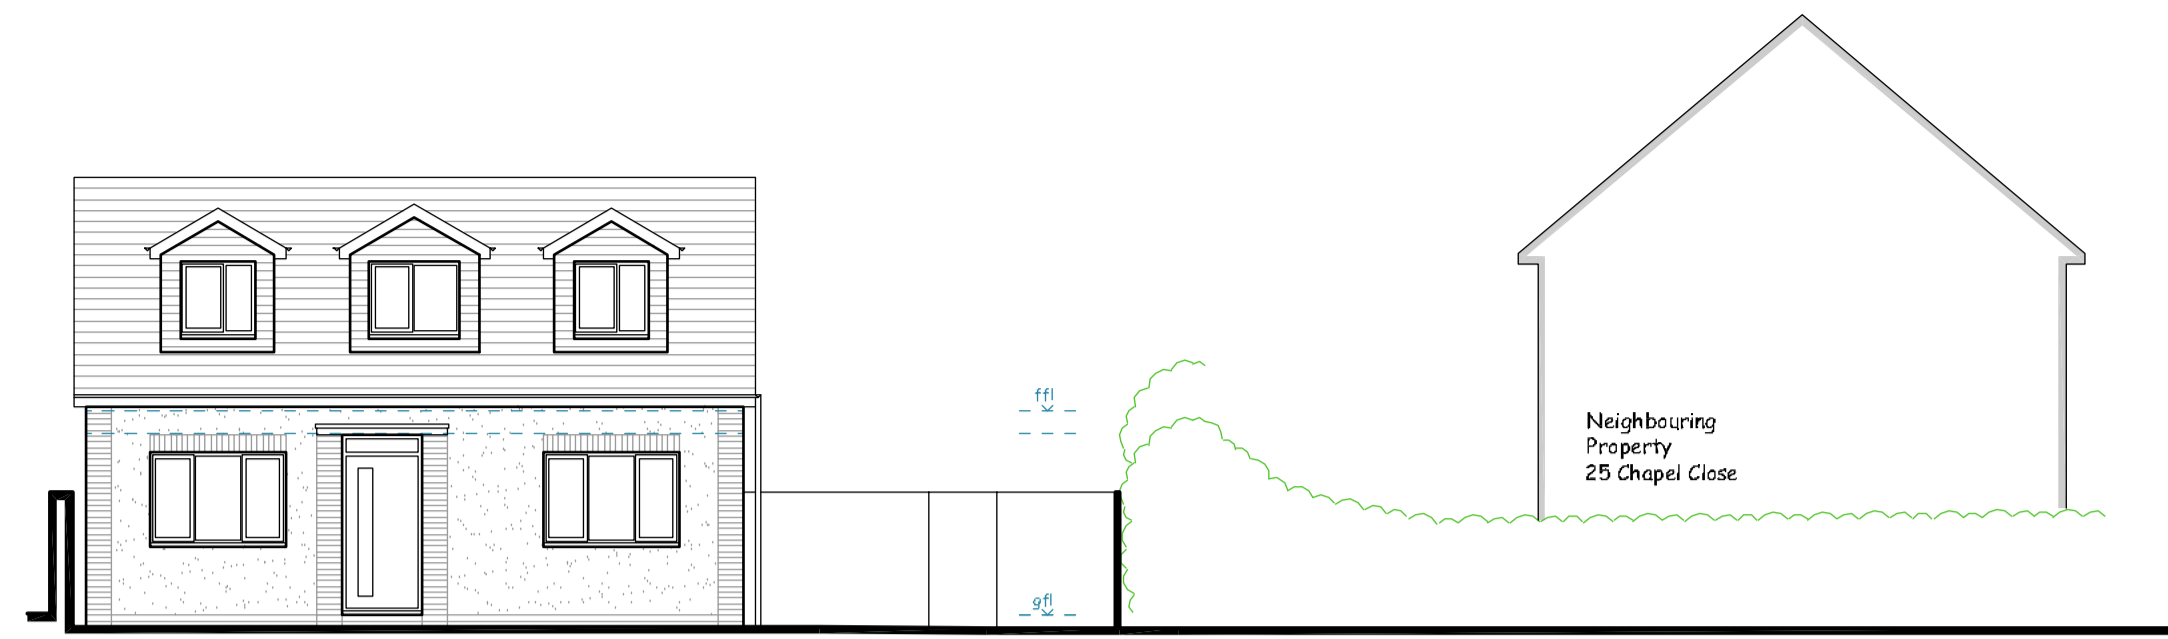


Front Elevation

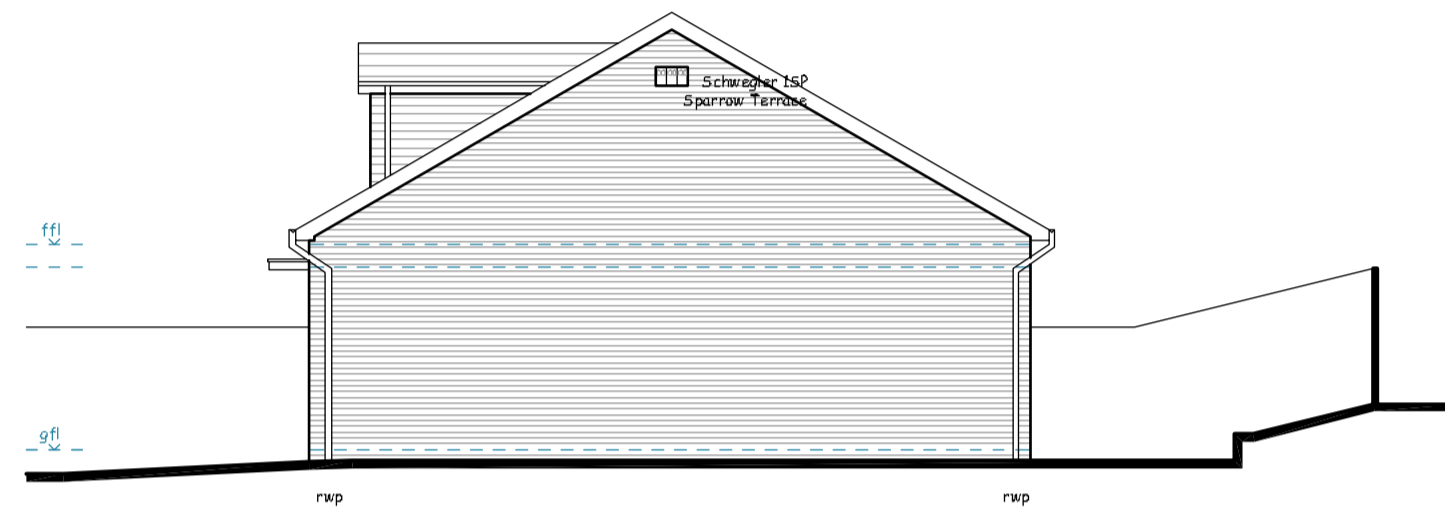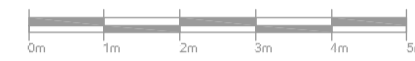


Side Elevation

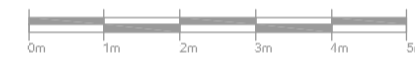


2021/01710/FUL

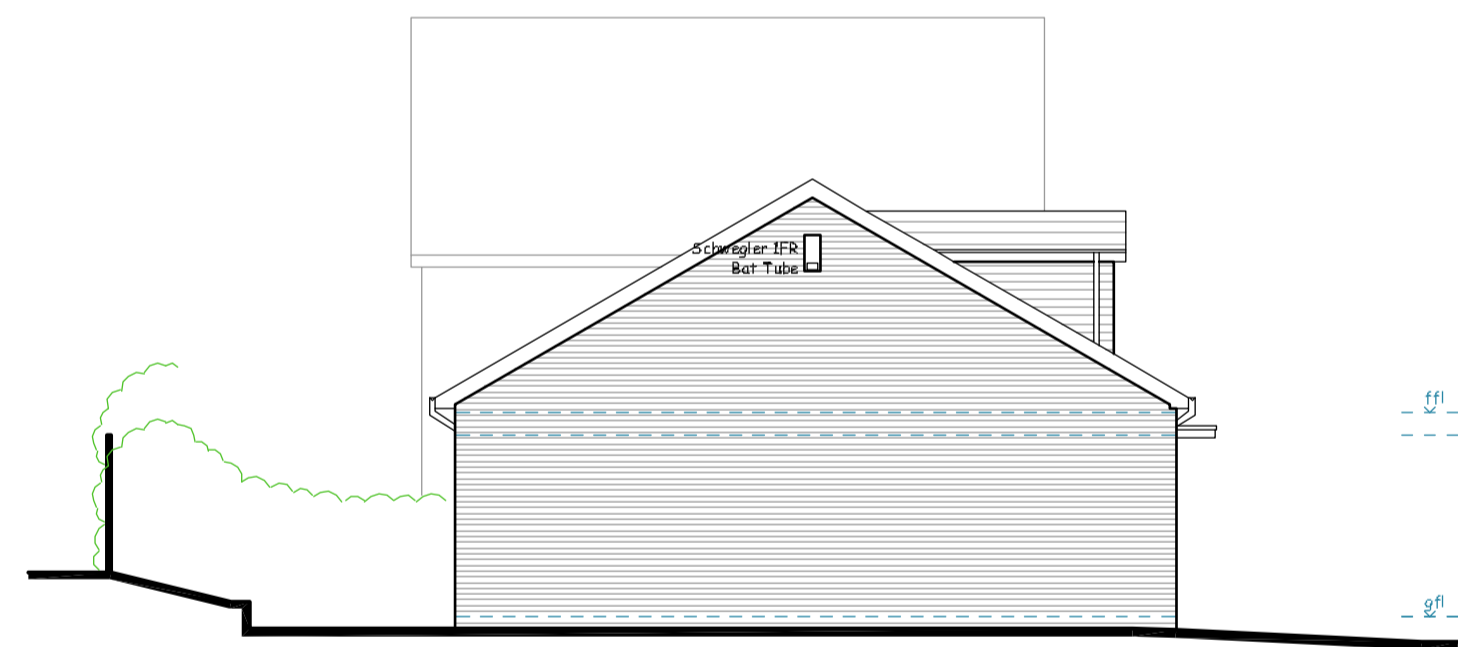

Side Elevation

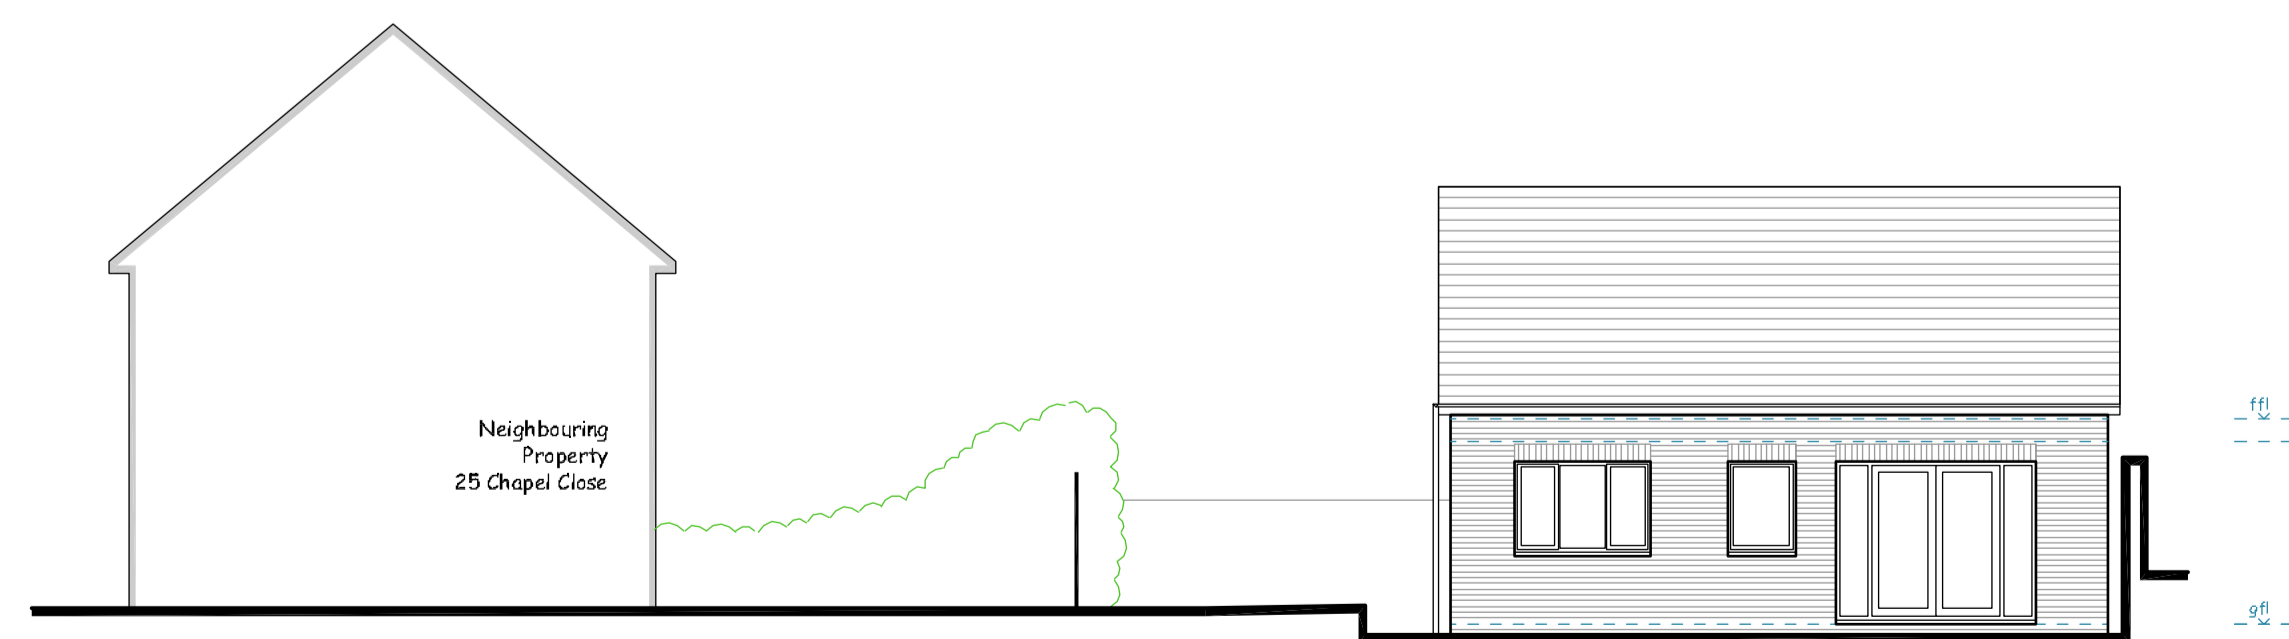

Rear Elevation

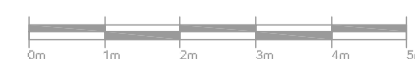

NO.	REVISIONS

RICHARD ANDREWS ARCHITECTS
 sustainable;modern;creative

THE STABLES, THE ESTATES OFFICE, 25-26 GOLD TOPS, NEWPORT, NP20 4PG
 PHONE: 01493 746166
 EMAIL: info@ra-architects.co.uk
 RICHARD ANDREWS ARCHITECTS LTD.
 REGISTERED BY CHAMBERS & SHANKS NO. 0274171.
 REGISTERED OFFICE: CHAMBERS HOUSE, OGDON WAY, OGDON, OF 4 DUE
www.ra-architects.co.uk

Job: **CHAPEL, CHAPEL ROW, DINAS POWYS, CF64 4LD**


Drawing: **PROPOSED ELEVATIONS AND 3D VIEWS**

Number: **R523-03 A1**


Scale: 1:100 Date: 11/2021 Drawn: AM Checked: LS

NOTES:
THIS DRAWING IS COPYRIGHT.
DO NOT SCALE FROM THIS DRAWING.
WORK TO FIGURED DIMENSIONS ONLY.
CHECK ALL DIMENSIONS ON SITE.
ANY DISCREPANCIES TO BE NOTIFIED TO THE ARCHITECT.



NOTES:
DRAWINGS HAVE BEEN PRODUCED FOR PLANNING AND BUILDING REGULATIONS PURPOSES ONLY. THE CONTRIBUTION (DESIGN AND MANAGEMENT) REGULATIONS 2015 (CDM) IS THE RESPONSIBILITY OF THE CLIENT/ CONTRACTOR UNLESS OTHERWISE AGREED IN WRITING.

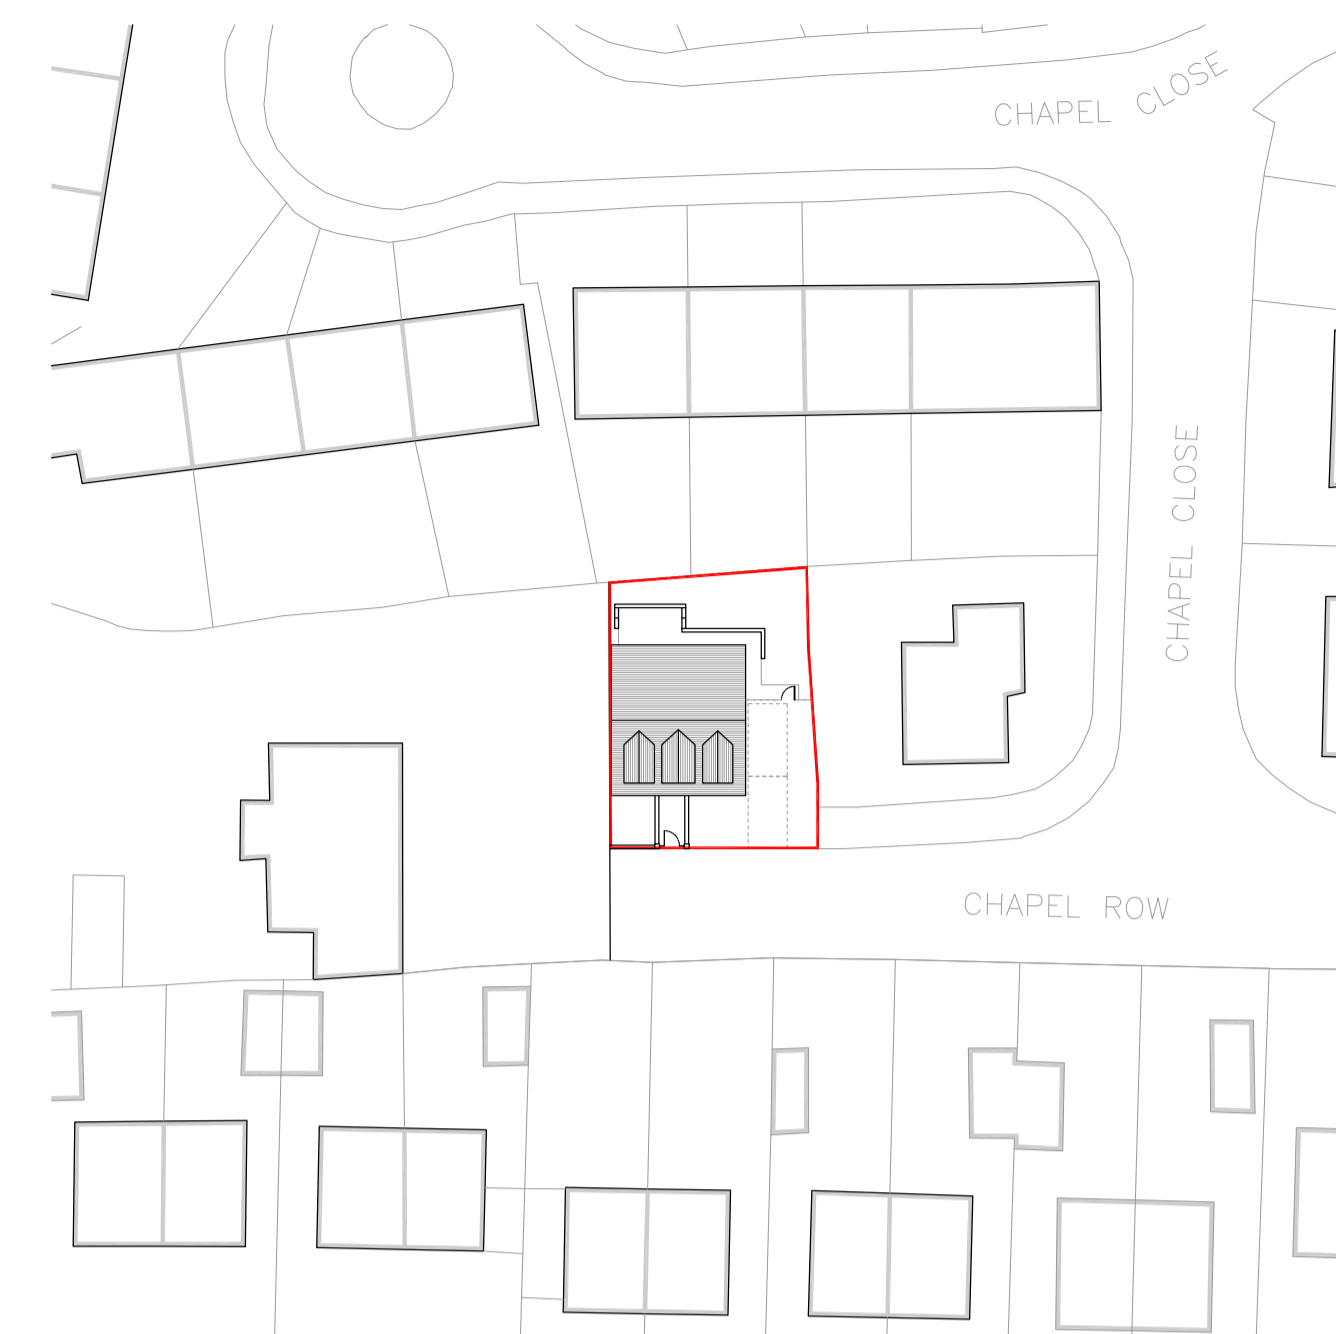

2021/01710/FUL

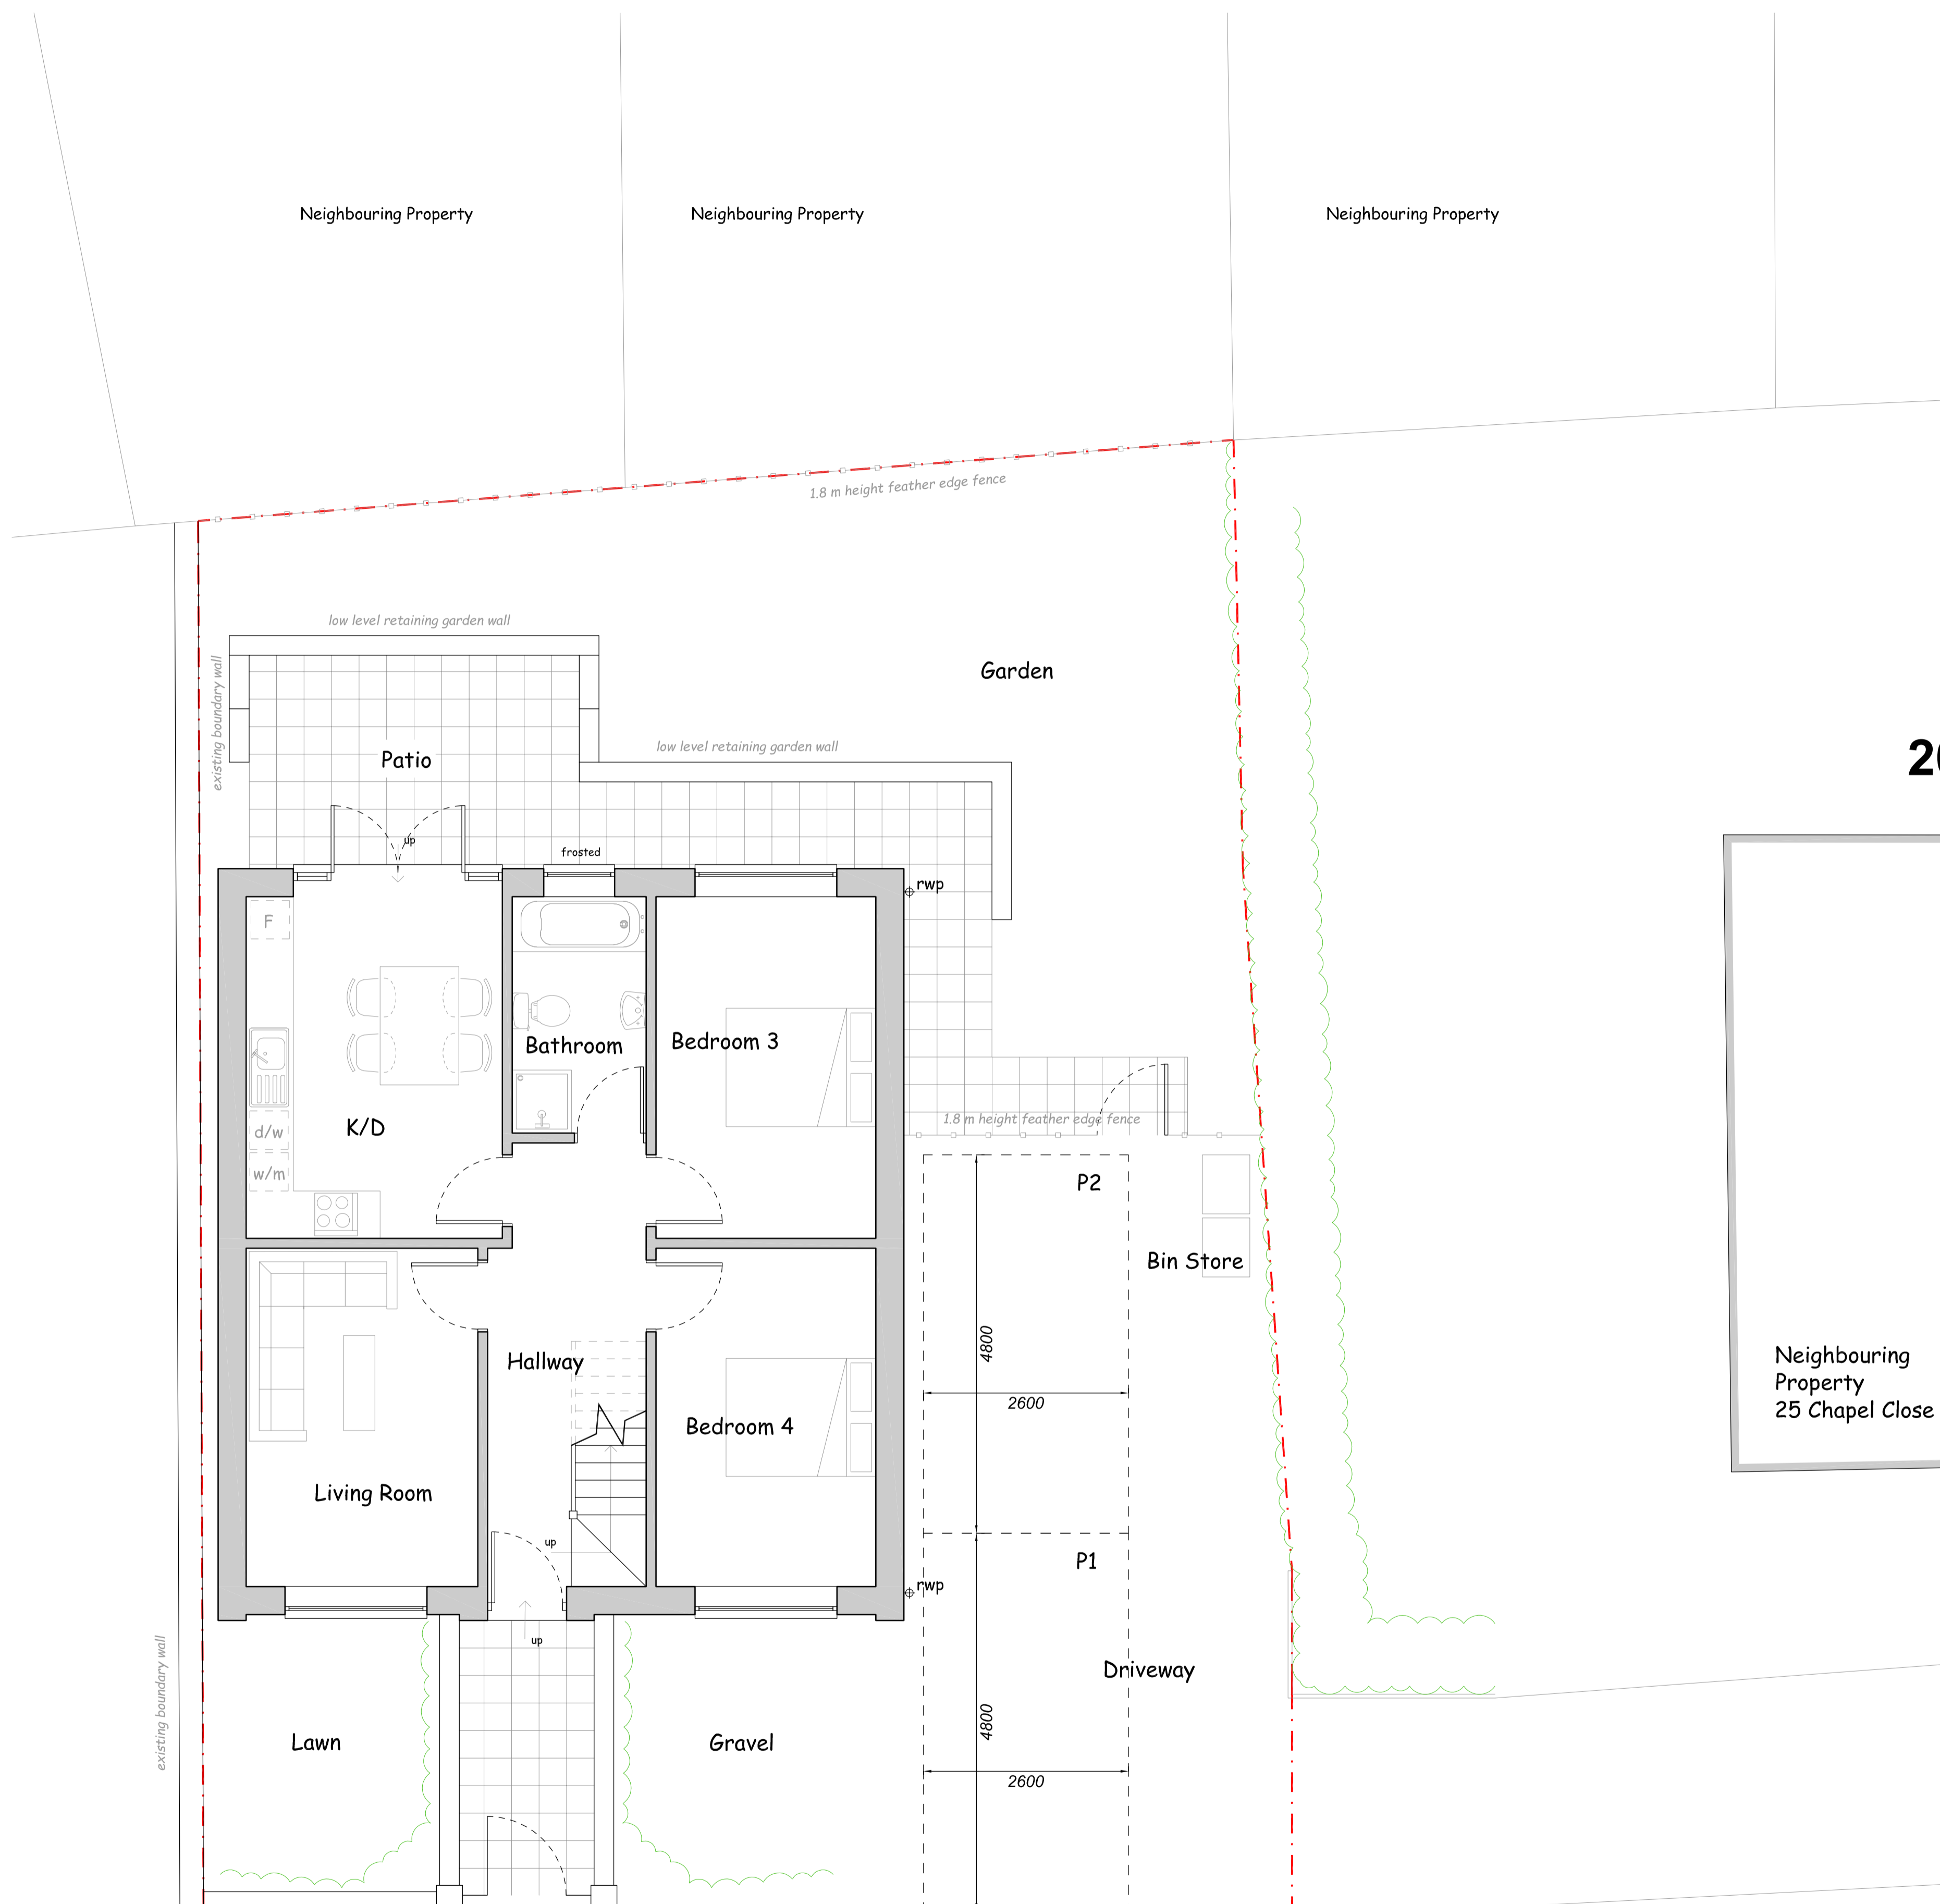

Ground Floor Plan

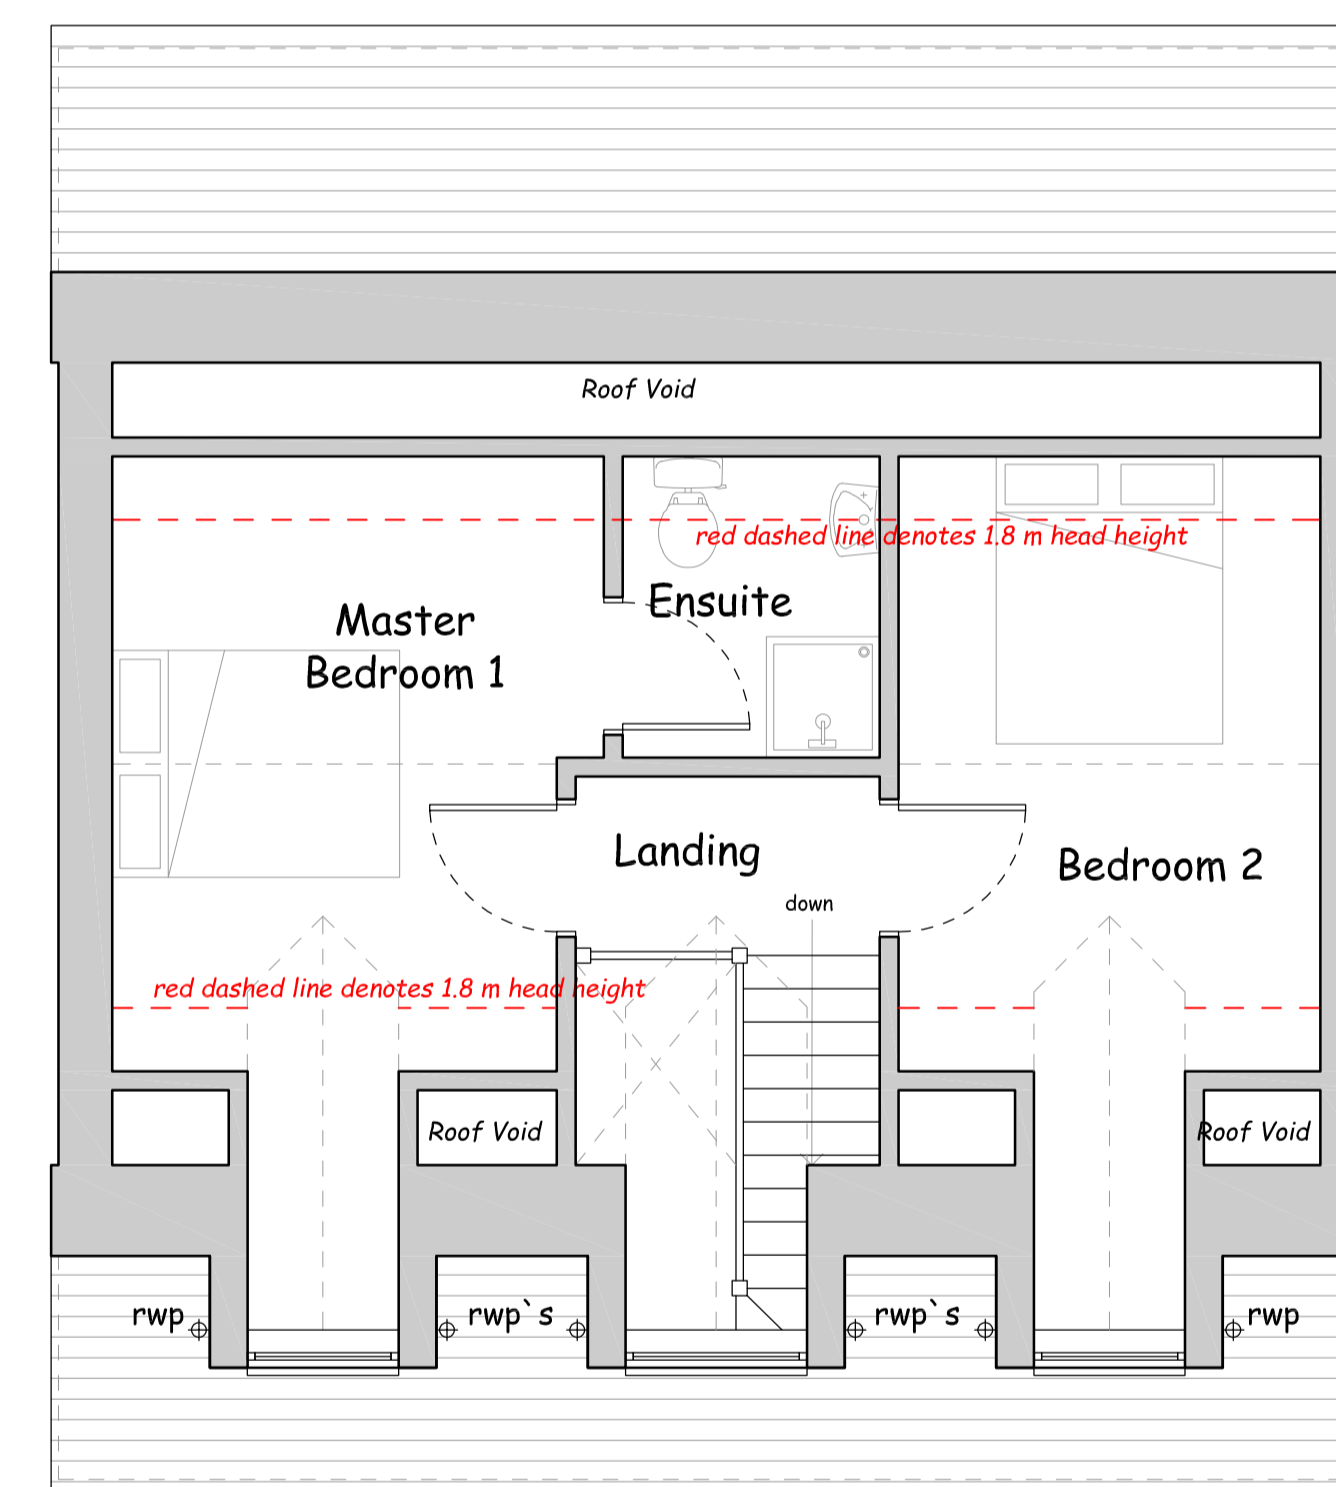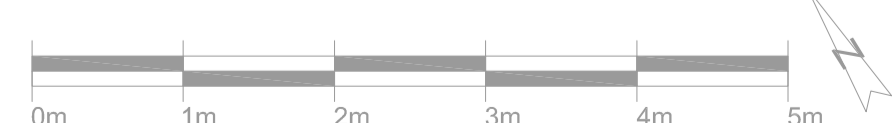

First Floor Plan



REVISIONS		
A	Red line	14/03/22
B	Parking	23/09/22

RICHARD ANDREWS ARCHITECTS
sustainable:modern:creative

THE STABLES, THE ESTATES OFFICE, 25-26 GOLD TOPS, NEWPORT, NP20 4PQ
PHONE: 01633 744144
EMAIL: R.A@RA-ARCHITECTS.CO.UK



RICHARD ANDREWS ARCHITECTS LTD.
REGISTERED IN ENGLAND & WALES NO. 02741711.
REGISTERED OFFICE: SOMERSET HOUSE, 10000, NEWPORT, Gwent, NP14 3JZ
www.ra-architects.co.uk

Job **CHAPEL ROW, DINAS POWYS, CF64 4LD**

Drawing **PROPOSED PLANS**

Number **R523-02 A1**

Scale	Date	Drawn	Checked
1:500	09/2022	AM	LS

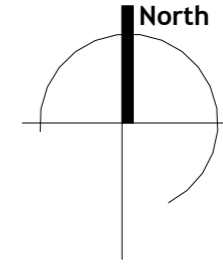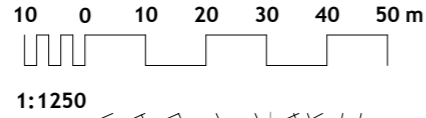

2023/00087/FUL

SITE AREA - 540m²

Notes

Do not scale from this drawing. Use figured dimensions only, which are displayed in millimeters unless stated otherwise. The contractor is requested to check all dimensions before work is put in hand. Any discrepancies within the drawing should be reported prior to commencement of works.

Copyright of this drawing belongs solely to CMKA Ltd. This drawing must only be used for the purpose for which it is supplied and its contents must not be reproduced for any purpose without written permission.

**CHAMBERLAIN
MOSS &
KING**
architecture

97a Glebe Street | Penarth
Vale of Glamorgan | CF64 1EE
T. 02920 306400
chamberlainkingmoss.co.uk

Project CROSSWAYS METHODIST
CHURCH, COURT ROAD, BARRY
Project number N401

Client DS PROPERTIES LTD

Title SITE LOCATION PLAN

Drawing number A105

Scale 1 : 1250 at A3

Revision

Status PLANNING

Drawn PC

Date 20.01.23

01 SITE LOCATION PLAN
1 : 1250

2 0 2 4 6 8 10 m



1:250


Revisions

A Amendments following review meeting PC 05.01.23



01 EXISTING NORTH ELEVATION
1:100

2023/00087/FUL

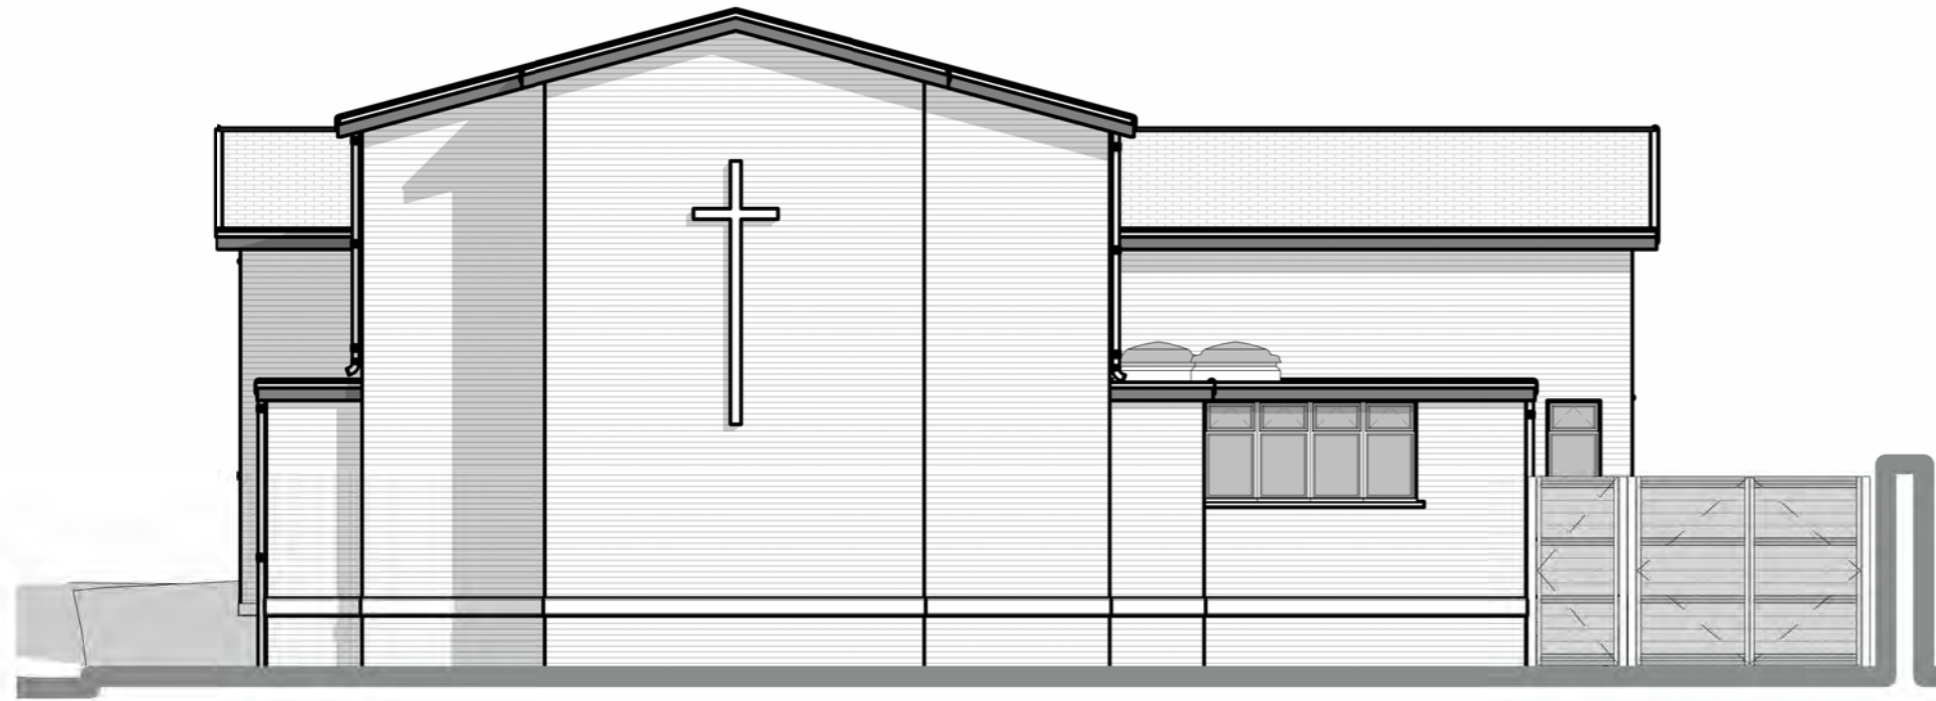

02 EXISTING WEST ELEVATION
1:100

Notes

Do not scale from this drawing. Use figured dimensions only, which are displayed in millimeters unless stated otherwise. The contractor is requested to check all dimensions before work is put in hand. Any discrepancies within the drawing should be reported prior to commencement of works.

Copyright of this drawing belongs solely to CMKA Ltd. This drawing must only be used for the purpose for which it is supplied and its contents must not be reproduced for any purpose without written permission.

**CHAMBERLAIN
MOSS
KING**
architecture

97a Glebe Street | Penarth
Vale of Glamorgan | CF64 1EE
T. 02920 306400
chamberlainkingmoss.co.uk

Project	CROSSWAYS METHODIST CHURCH, COURT ROAD, BARRY
Project number	N401
Client	DS PROPERTIES LTD
Title	EXISTING NORTH AND WEST ELEVATIONS
Drawing number	A108
Scale	1:100 at A3
Revision	A
Status	PLANNING
Drawn	PC
Date	20.01.23

2 0 2 4 6 8 10 m

1:250

Revisions		
A	Amendments following review meeting	PC 05.01.23
B	Minor amendments	PC 20.01.23
C	Minor amendments	PC 25.01.23



01 PROPOSED NORTH ELEVATION
1:100


2023/00087/FUL

- MATERIAL LEGEND:**
- Existing Buff Brickwork
 - Grey Vertical Cladding
 - Black/grey UPVC windows and doors
 - Yellow Cladding Panels
 - Privacy screening/railings
 - Aluminium communal entrance door
 - Fibre cement slates
 - Single ply roof covering
 - Photovoltaic panels

Notes

Do not scale from this drawing. Use figured dimensions only, which are displayed in millimeters unless stated otherwise. The contractor is requested to check all dimensions before work is put in hand. Any discrepancies within the drawing should be reported prior to commencement of works.

Copyright of this drawing belongs solely to CMKA Ltd. This drawing must only be used for the purpose for which it is supplied and its contents must not be reproduced for any purpose without written permission.

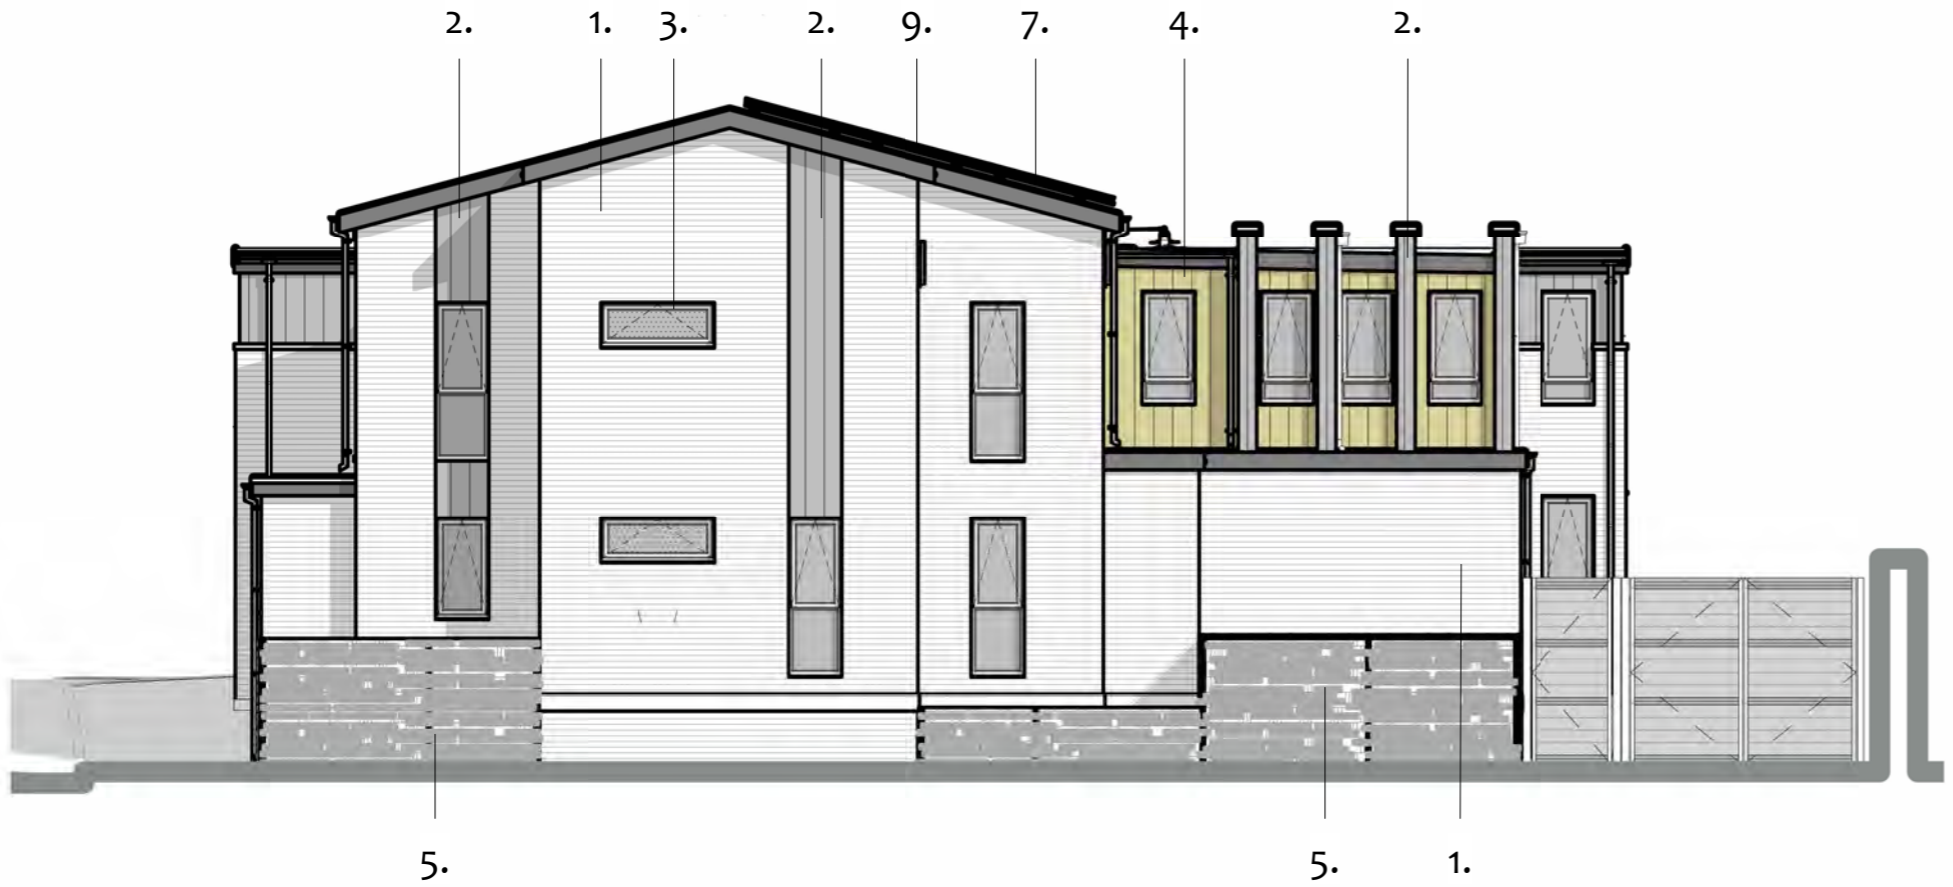

02 PROPOSED WEST ELEVATION
1:100

CHAMBERLAIN MOSS & KING
architecture

97a Glebe Street | Penarth
Vale of Glamorgan | CF64 1EE

T. 02920 306400
chamberlainkingmoss.co.uk

Project	CROSSWAYS METHODIST CHURCH, COURT ROAD, BARRY
Project number	N401
Client	DS PROPERTIES LTD
Title	PROPOSED NORTH AND WEST ELEVATIONS
Drawing number	A114
Scale	1:100 at A3
Revision	C
Status	PLANNING
Drawn	PC
Date	20.01.23

2 0 2 4 6 8 10 m



1:250


Revisions

A Amendments following review meeting PC 05.01.23



01 EXISTING SOUTH ELEVATION
1:100

2023/00087/FUL

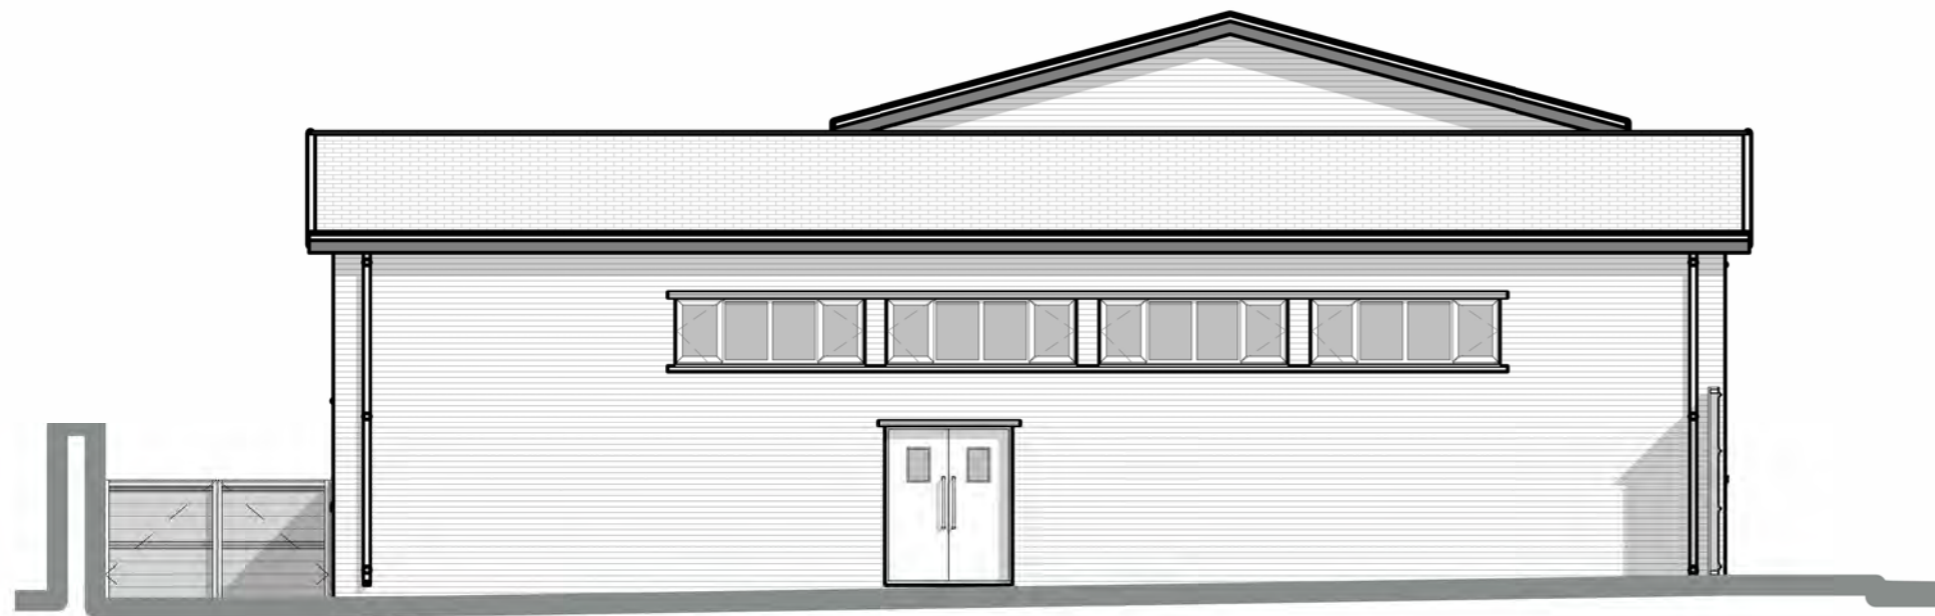

02 EXISTING EAST ELEVATION
1:100

Notes

Do not scale from this drawing. Use figured dimensions only, which are displayed in millimeters unless stated otherwise. The contractor is requested to check all dimensions before work is put in hand. Any discrepancies within the drawing should be reported prior to commencement of works.

Copyright of this drawing belongs solely to CMKA Ltd. This drawing must only be used for the purpose for which it is supplied and its contents must not be reproduced for any purpose without written permission.

**CHAMBERLAIN
MOSS
KING**
architecture


97a Glebe Street | Penarth
Vale of Glamorgan | CF64 1EE
T. 02920 306400
chamberlainkingmoss.co.uk

Project	CROSSWAYS METHODIST CHURCH, COURT ROAD, BARRY
Project number	N401
Client	DS PROPERTIES LTD
Title	EXISTING SOUTH AND EAST ELEVATIONS
Drawing number	A109
Scale	1:100 at A3
Revision	A
Status	PLANNING
Drawn	PC
Date	20.01.23

2 0 2 4 6 8 10 m



1:250

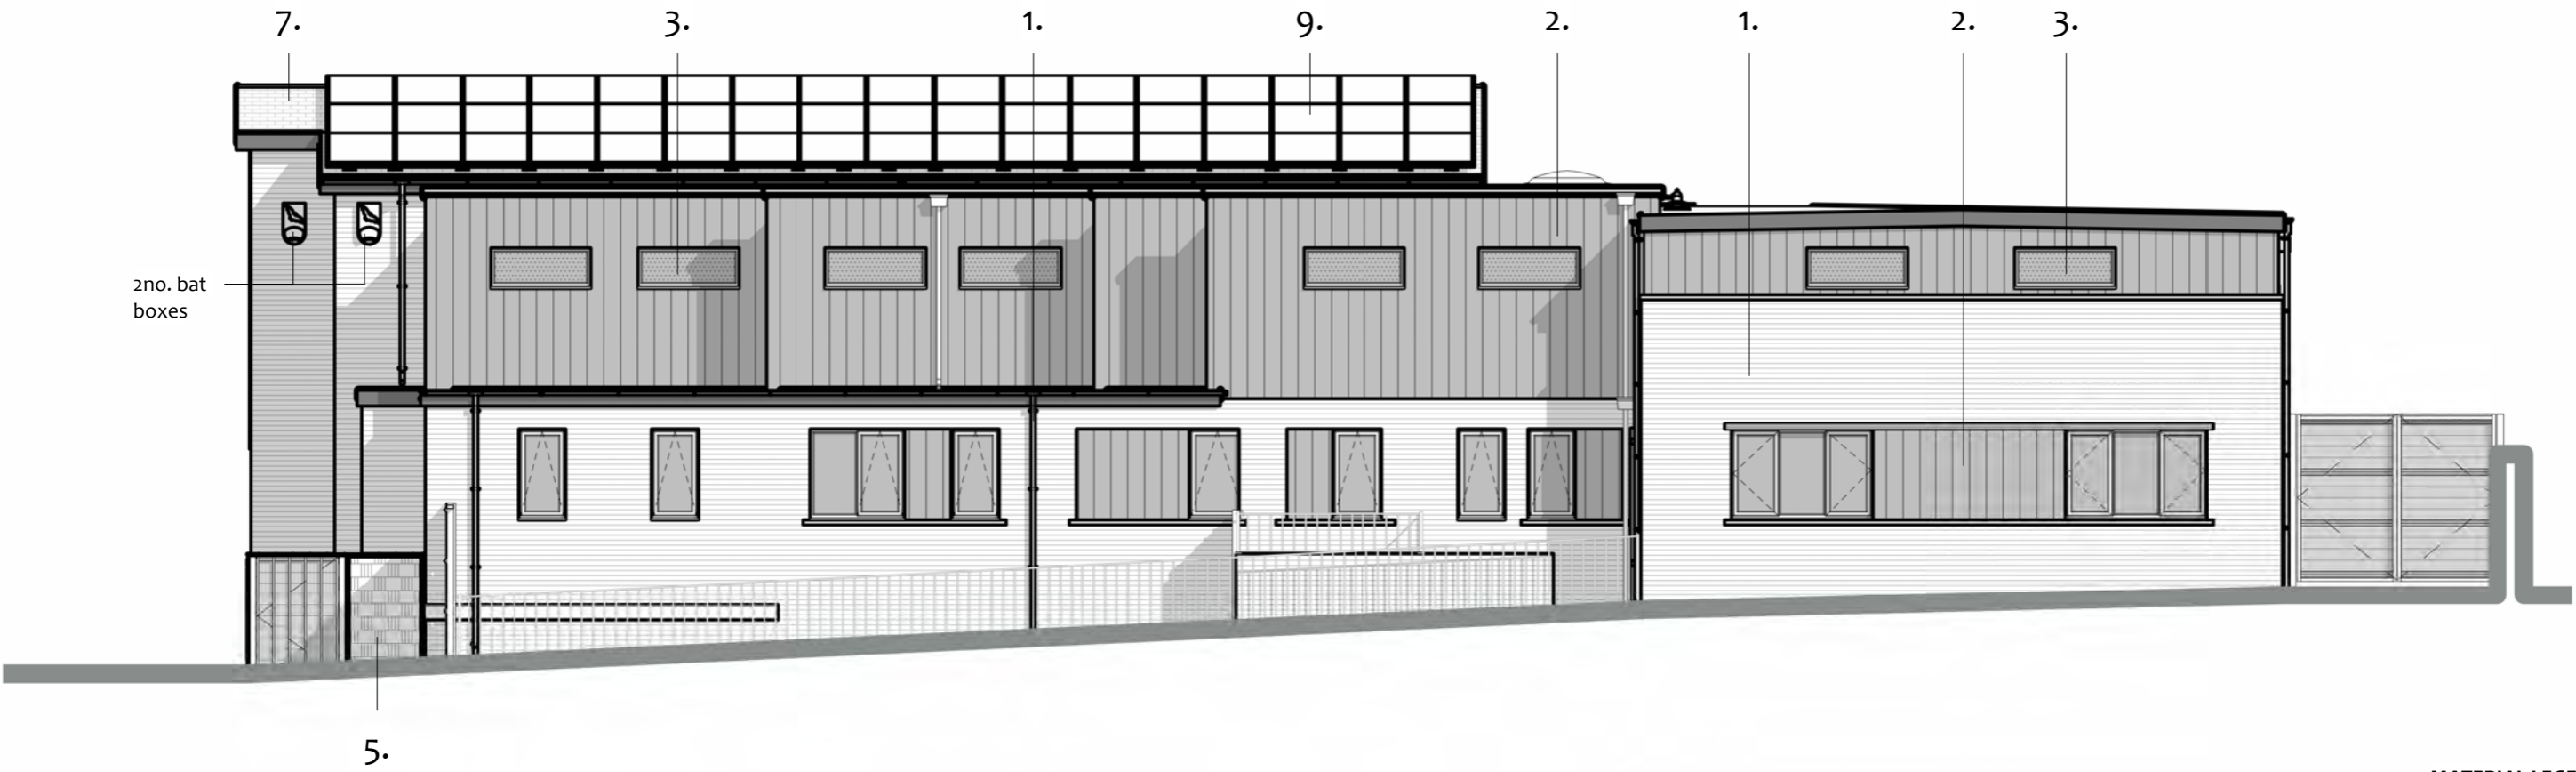

Revisions

A	Amendments following review meeting	PC	05.01.23
B	Minor amendments	PC	20.01.23
C	Minor amendments	PC	25.01.23

01 PROPOSED SOUTH ELEVATION
1:100


2023/00087/FUL

- MATERIAL LEGEND:**
- Existing Buff Brickwork
 - Grey Vertical Cladding
 - Black/grey UPVC windows and doors
 - Yellow Cladding Panels
 - Privacy screening/railings
 - Aluminium communal entrance door
 - Fibre cement slates
 - Single ply roof covering
 - Photovoltaic panels

Notes

Do not scale from this drawing. Use figured dimensions only, which are displayed in millimeters unless stated otherwise. The contractor is requested to check all dimensions before work is put in hand. Any discrepancies within the drawing should be reported prior to commencement of works.

Copyright of this drawing belongs solely to CMKA Ltd. This drawing must only be used for the purpose for which it is supplied and its contents must not be reproduced for any purpose without written permission.

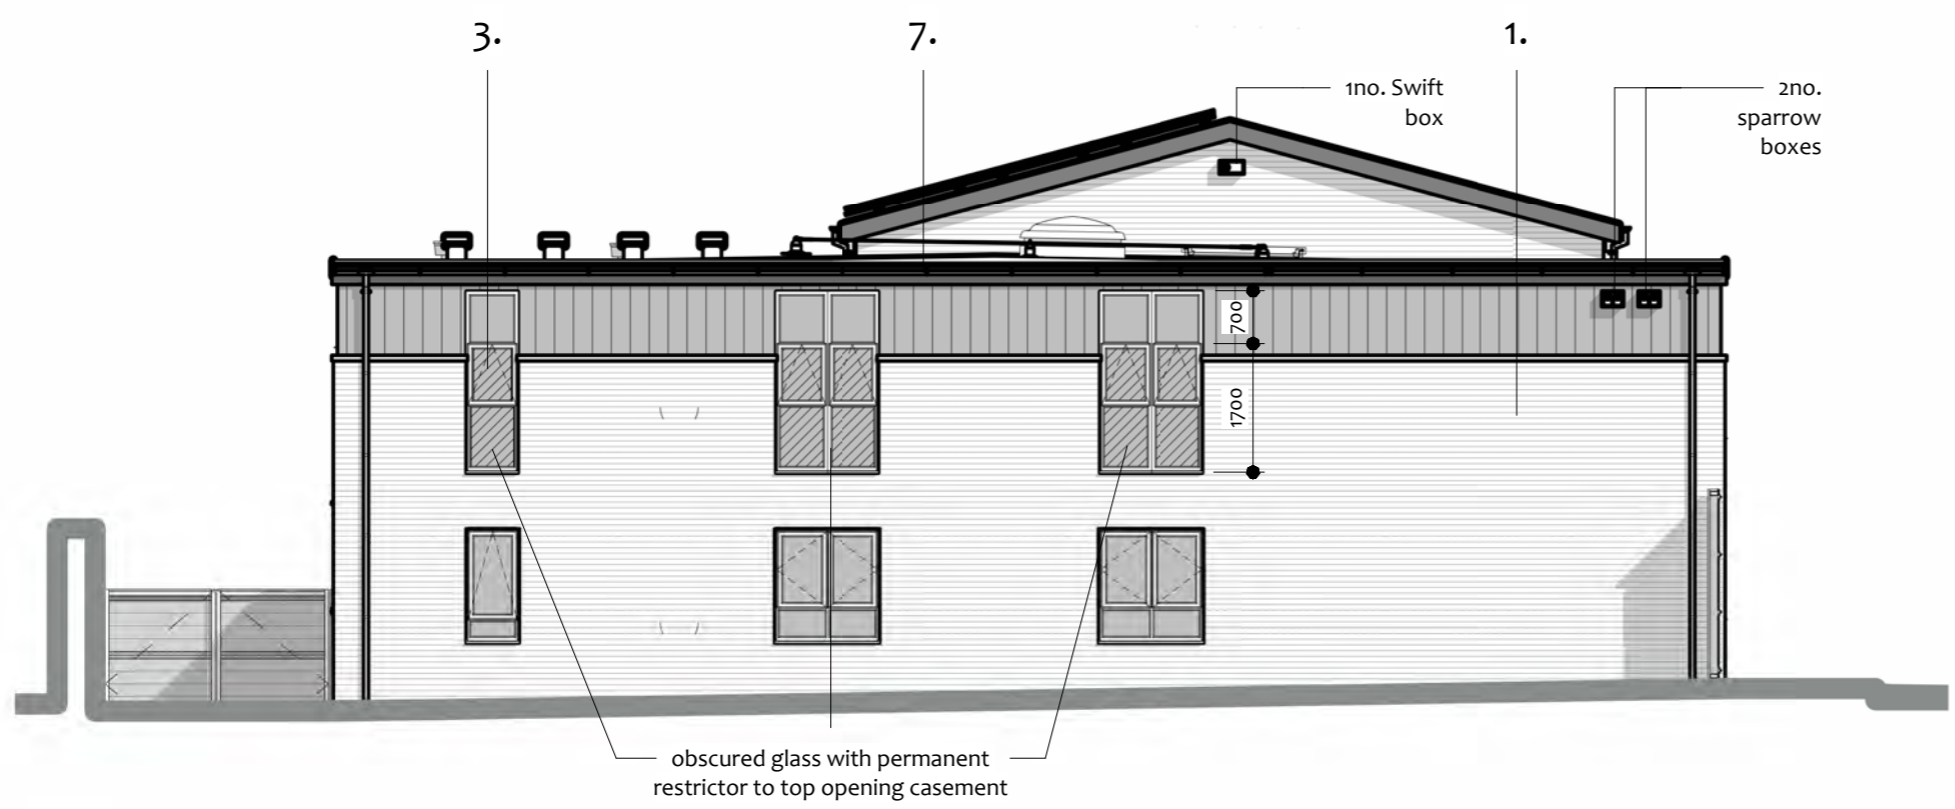

02 PROPOSED EAST ELEVATION
1:100

**CHAMBERLAIN
MOSS
KING**
architecture

97a Glebe Street | Penarth
Vale of Glamorgan | CF64 1EE

T. 02920 306400
chamberlainkingmoss.co.uk


Project	CROSSWAYS METHODIST CHURCH, COURT ROAD, BARRY
Project number	N401
Client	DS PROPERTIES LTD
Title	PROPOSED SOUTH AND EAST ELEVATIONS
Drawing number	A115
Scale	1:100 at A3
Revision	C
Status	PLANNING
Drawn	PC
Date	20.01.23

2 0 2 4 6 8 10 m

1:250

Revisions

A Amendments following review meeting PC 05.01.23

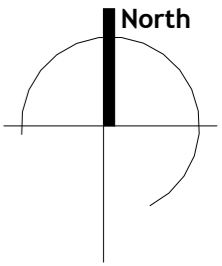

PYKE STREET

CROSSWAYS STREET

COURT ROAD

EVELYN STREET

2023/00087/FUL

Notes

Do not scale from this drawing. Use figured dimensions only, which are displayed in millimeters unless stated otherwise. The contractor is requested to check all dimensions before work is put in hand. Any discrepancies within the drawing should be reported prior to commencement of works.

Copyright of this drawing belongs solely to CMKA Ltd. This drawing must only be used for the purpose for which it is supplied and its contents must not be reproduced for any purpose without written permission.

CHAMBERLAIN MOSS & KING

architecture

97a Glebe Street | Penarth
Vale of Glamorgan | CF64 1EE
T. 02920 306400
chamberlainkingmoss.co.uk

Project CROSSWAYS METHODIST CHURCH, COURT ROAD, BARRY
Project number N401

Client DS PROPERTIES LTD

Title EXISTING BLOCK PLAN

Drawing number A110

Scale 1 : 250 at A3


Revision A

Status PLANNING

Drawn PC

Date 20.01.23

01 EXISTING BLOCK PLAN
1:250


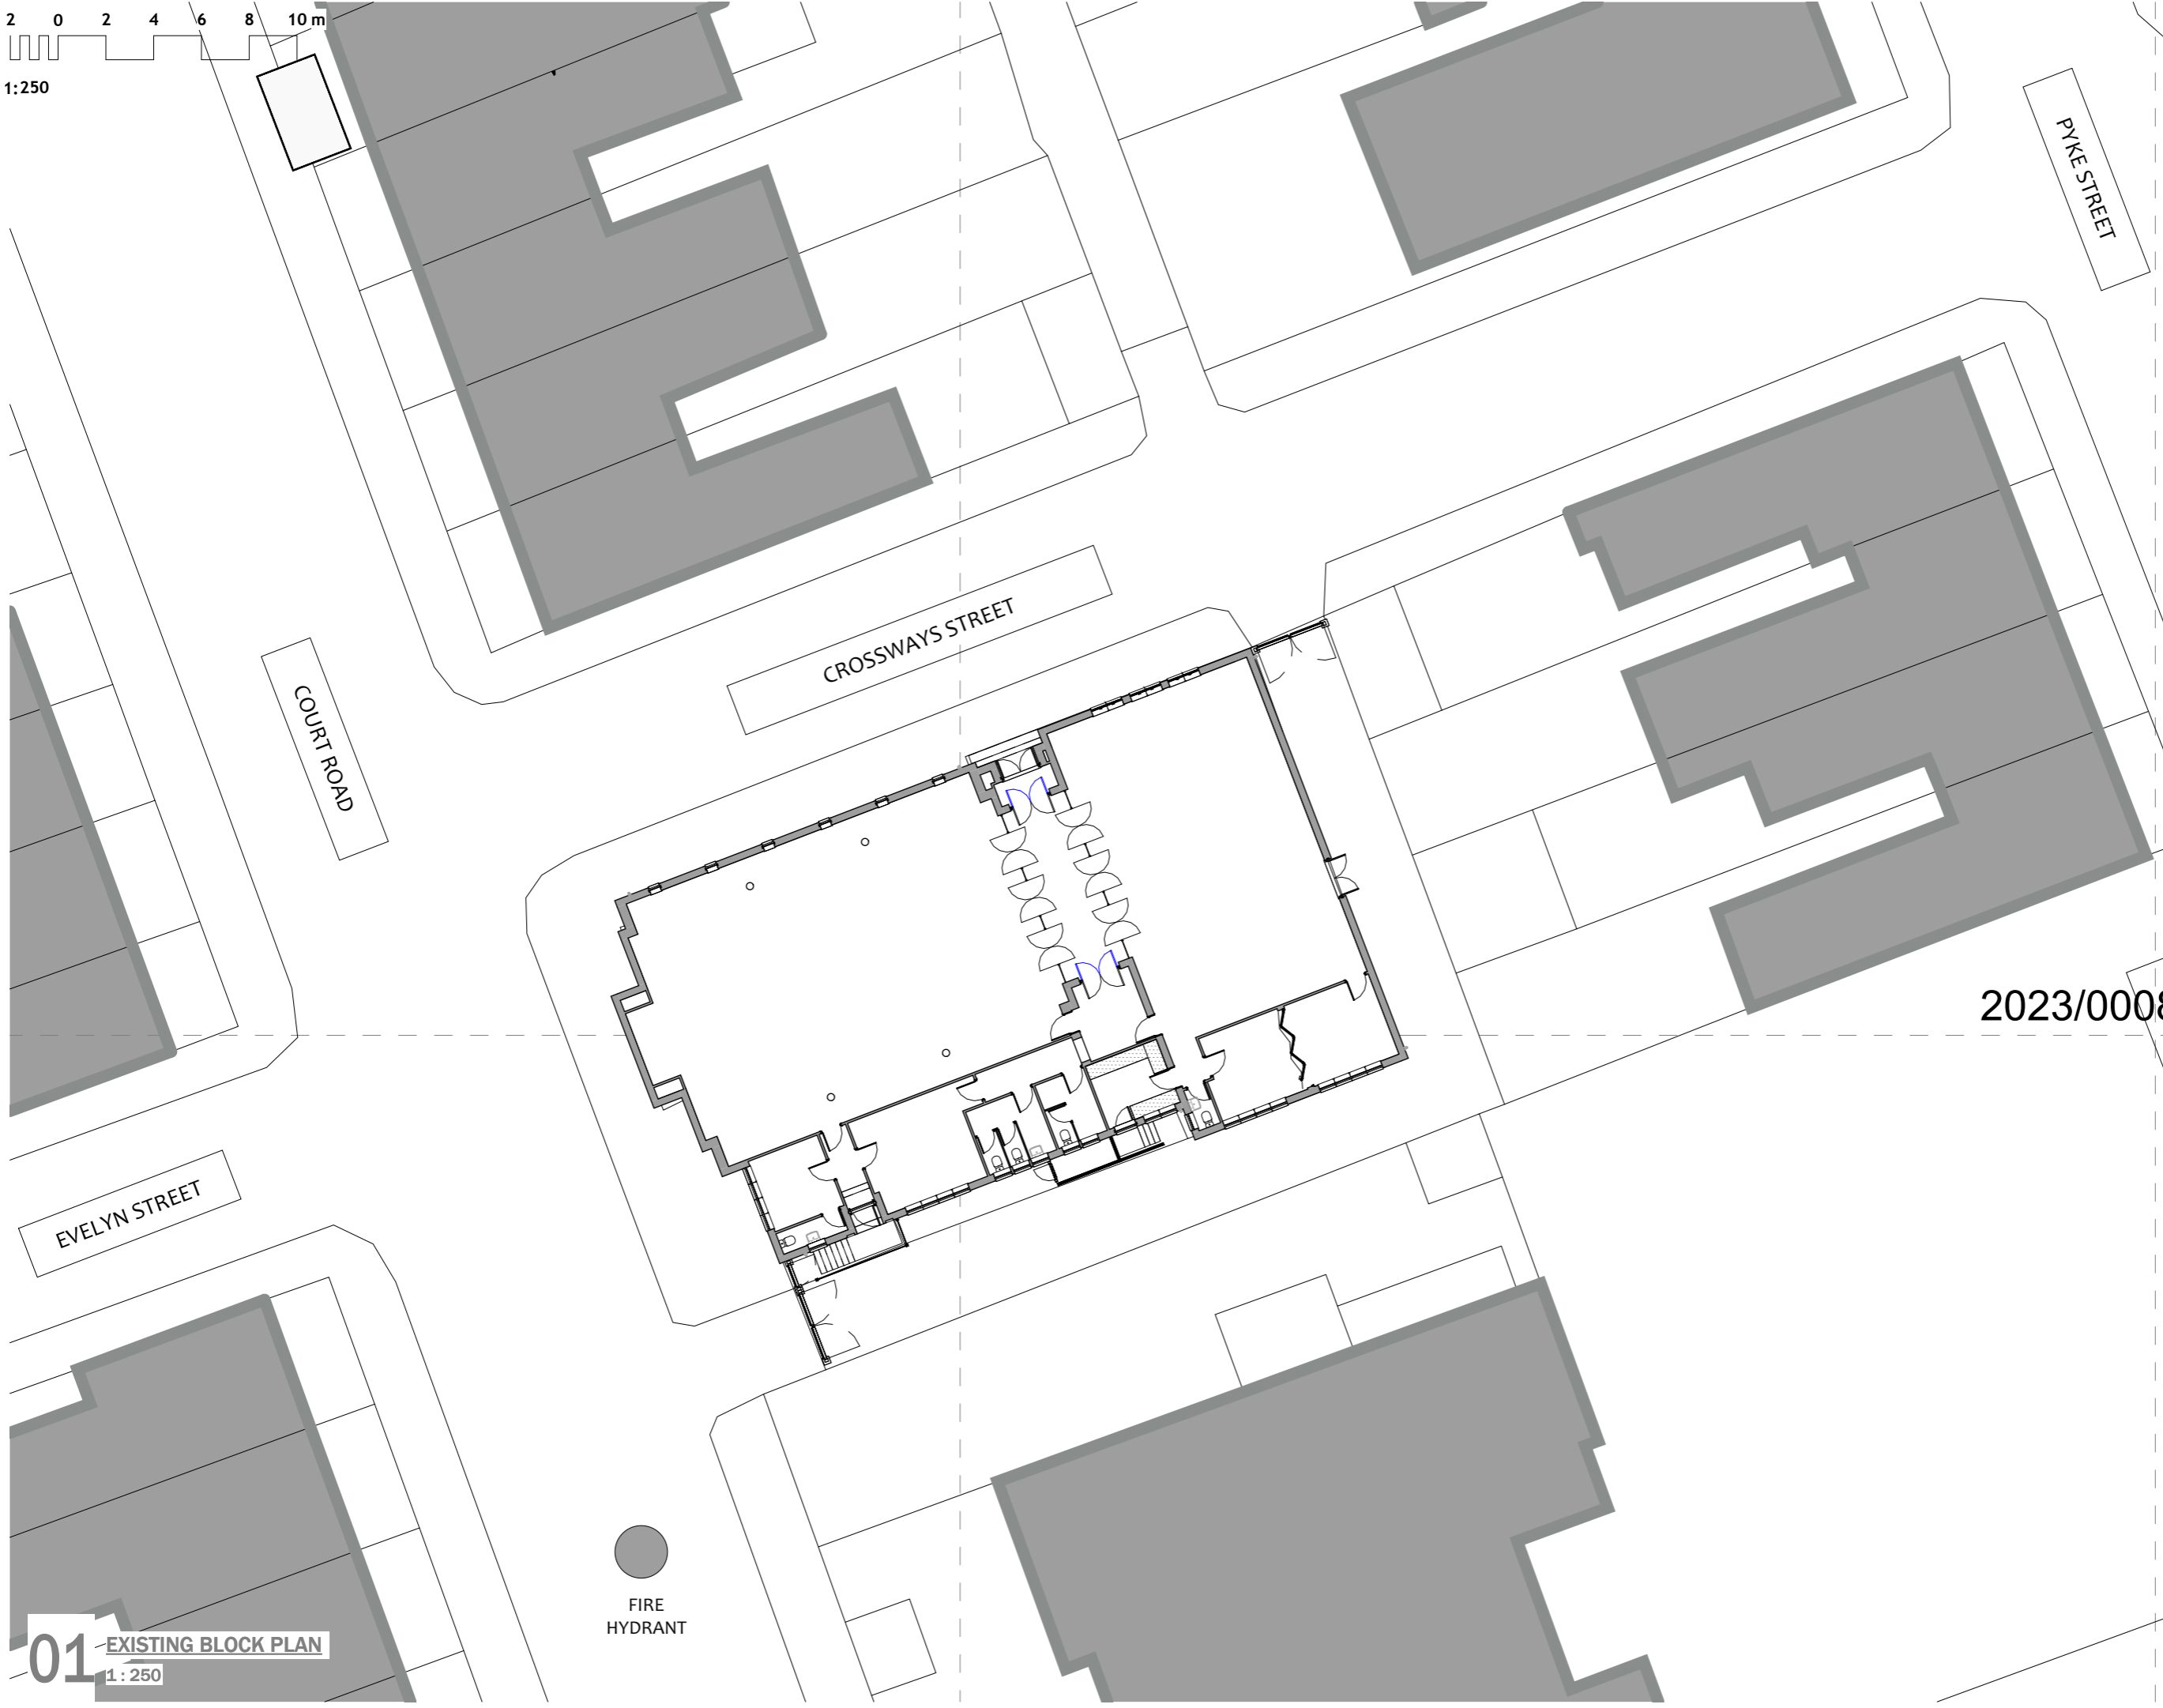


2 0 2 4 6 8 10.m

1:250

Revisions

A Amendments following review meeting PC 05.01.23
B Minor amendments PC 20.01.23

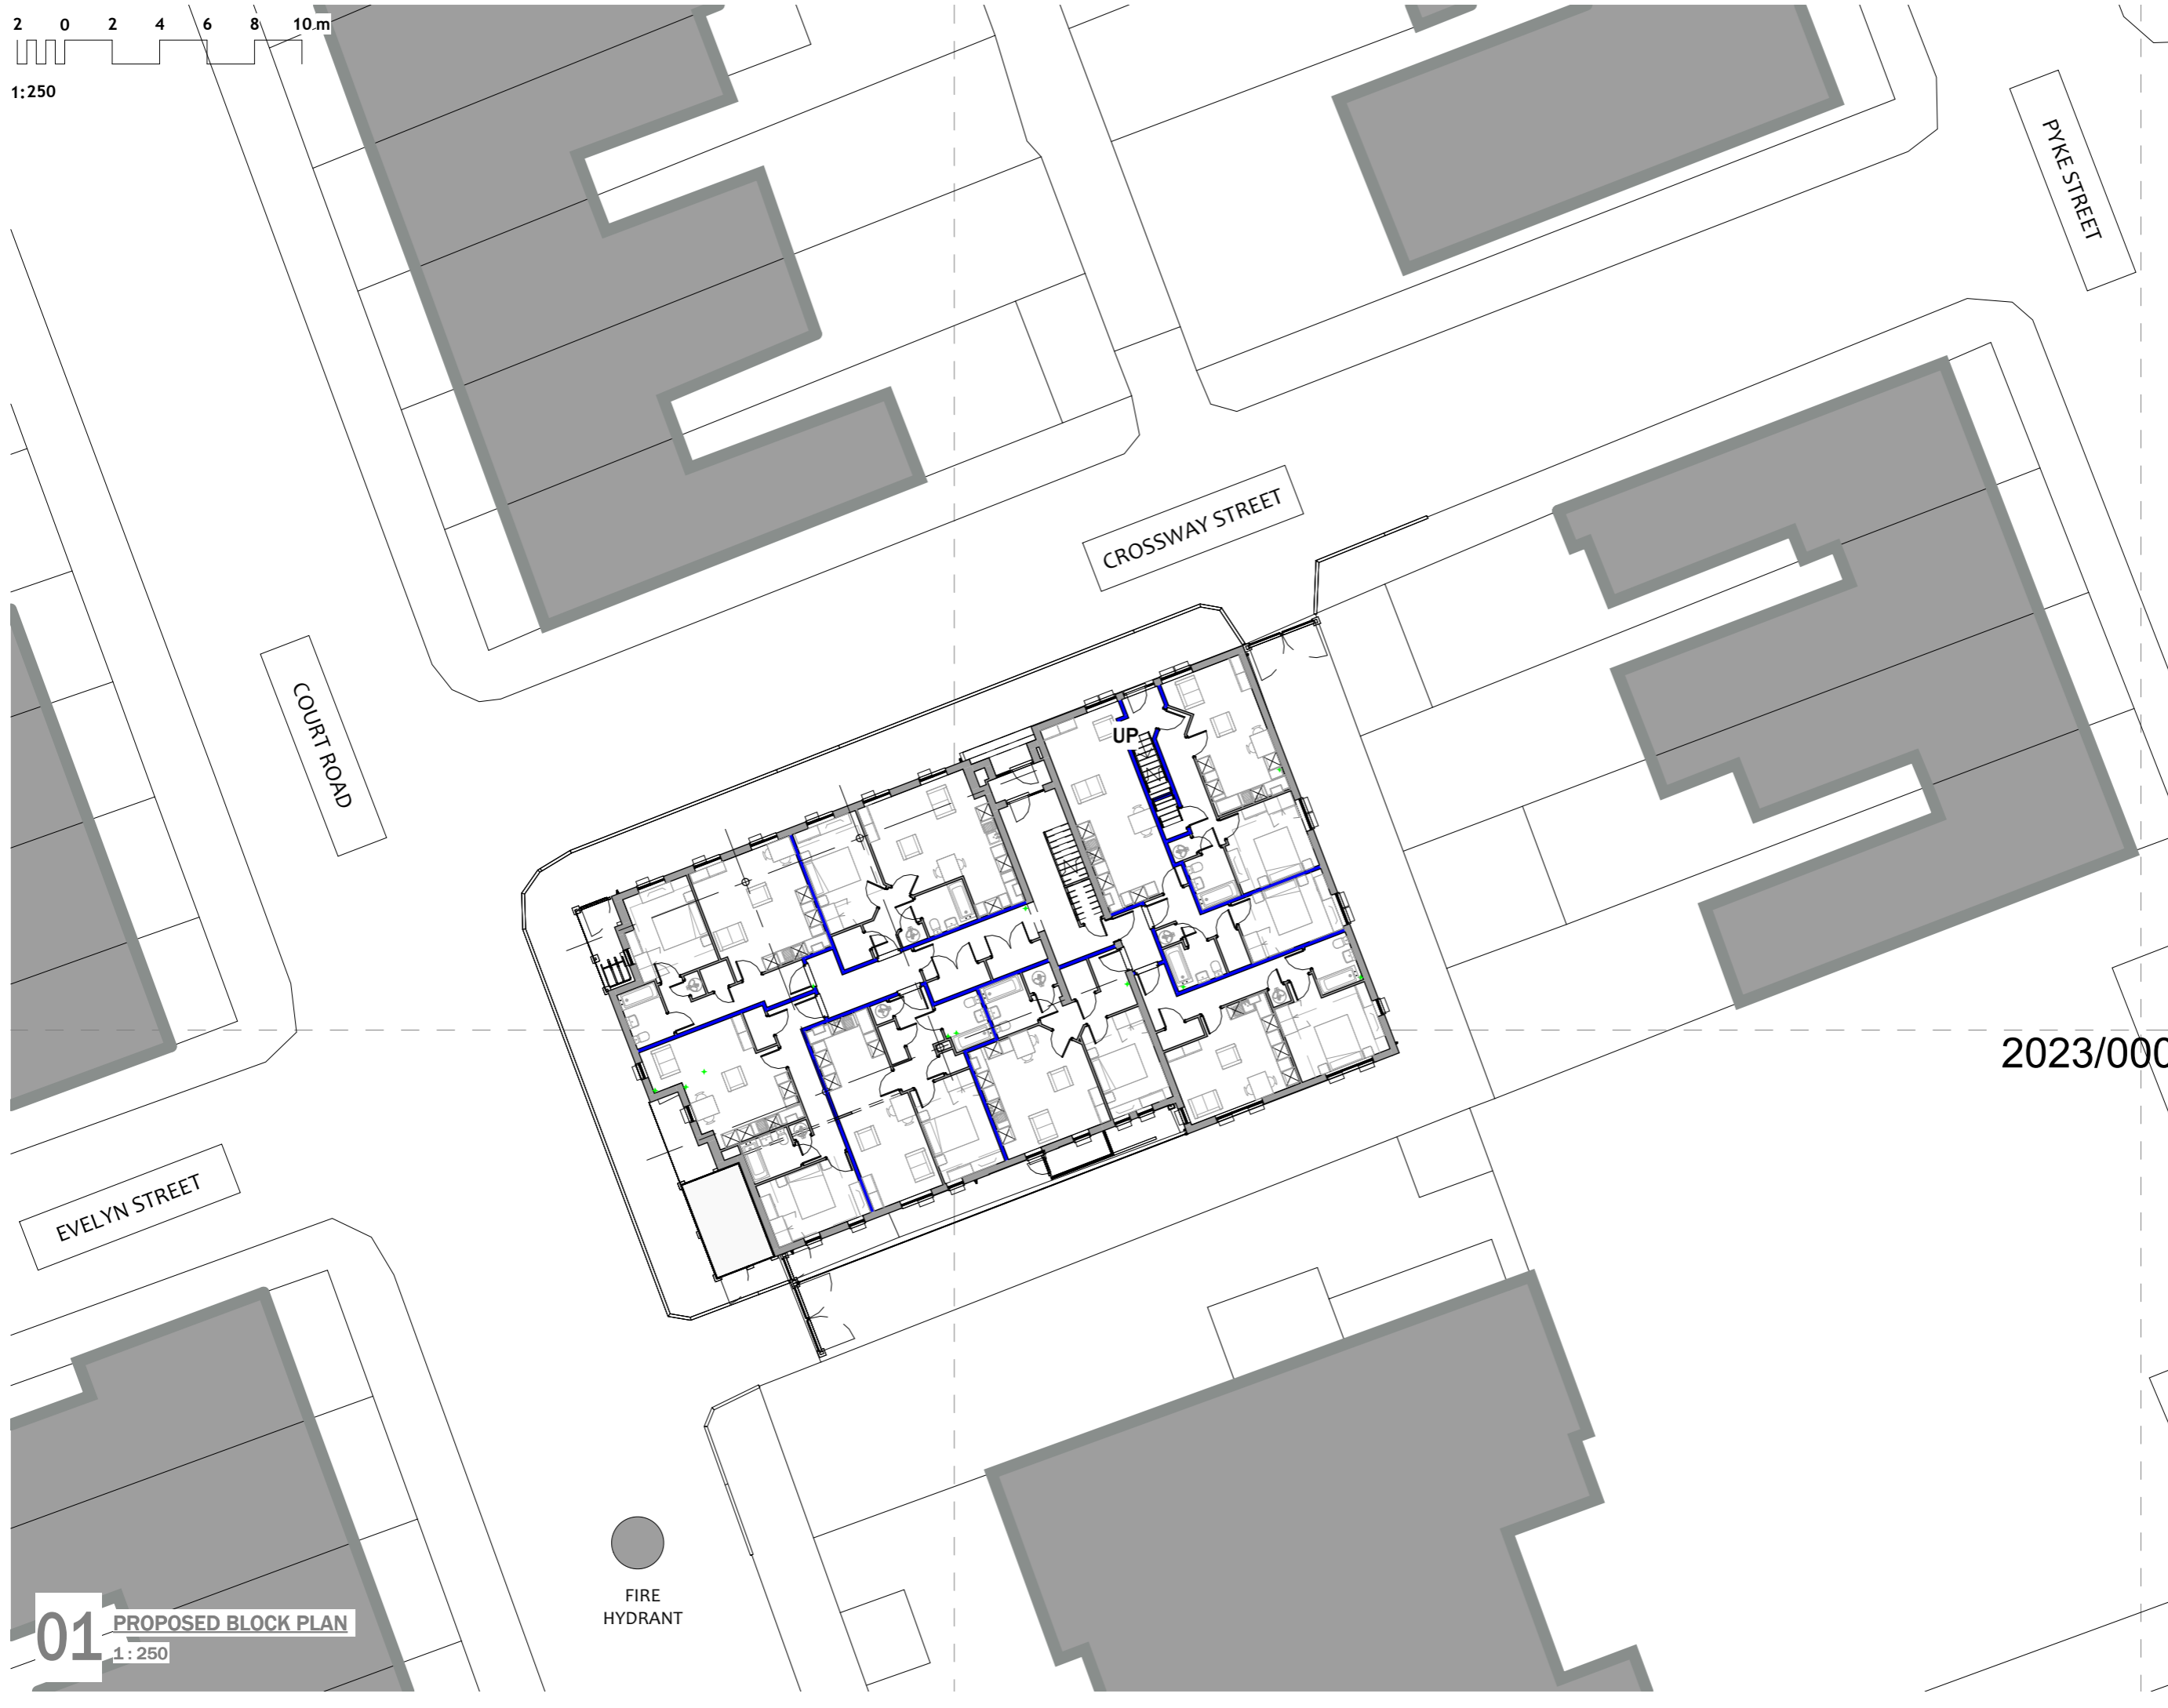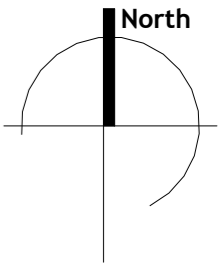

2023/00087/FUL

Notes

Do not scale from this drawing. Use figured dimensions only, which are displayed in millimeters unless stated otherwise. The contractor is requested to check all dimensions before work is put in hand. Any discrepancies within the drawing should be reported prior to commencement of works.

Copyright of this drawing belongs solely to CMKA Ltd. This drawing must only be used for the purpose for which it is supplied and its contents must not be reproduced for any purpose without written permission.


**CHAMBERLAIN
MOSS &
KING**
architecture

97a Glebe Street | Penarth
Vale of Glamorgan | CF64 1EE
T. 02920 306400
chamberlainkingmoss.co.uk


Project	CROSSWAYS METHODIST CHURCH, COURT ROAD, BARRY
Project number	N401
Client	DS PROPERTIES LTD
Title	PROPOSED BLOCK PLAN
Drawing number	A116
Scale	1 : 250 at A3
Revision	B
Status	PLANNING
Drawn	PC
Date	20.01.23

01 PROPOSED BLOCK PLAN
1:250

FIRE
HYDRANT

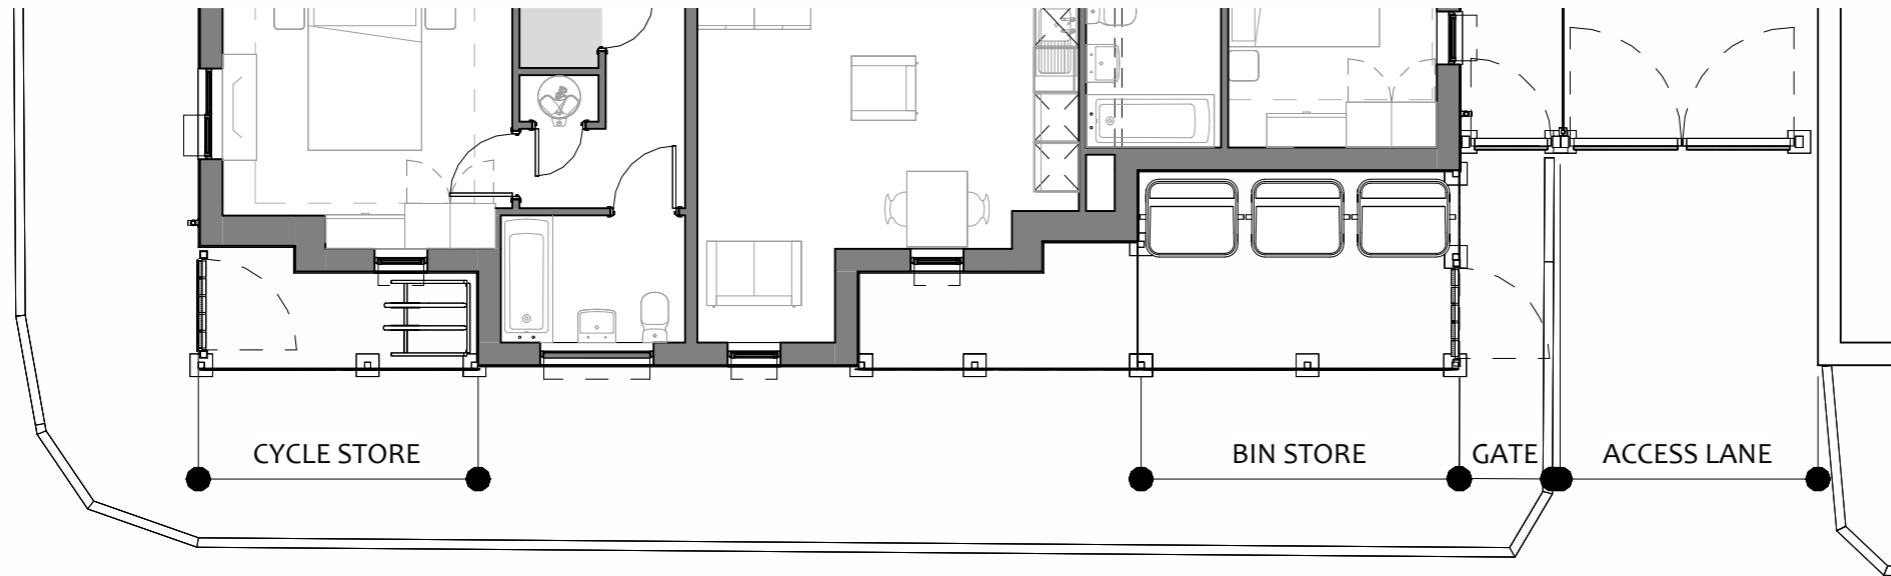

01 BIN & CYCLE STORAGE PLAN
 1 : 100

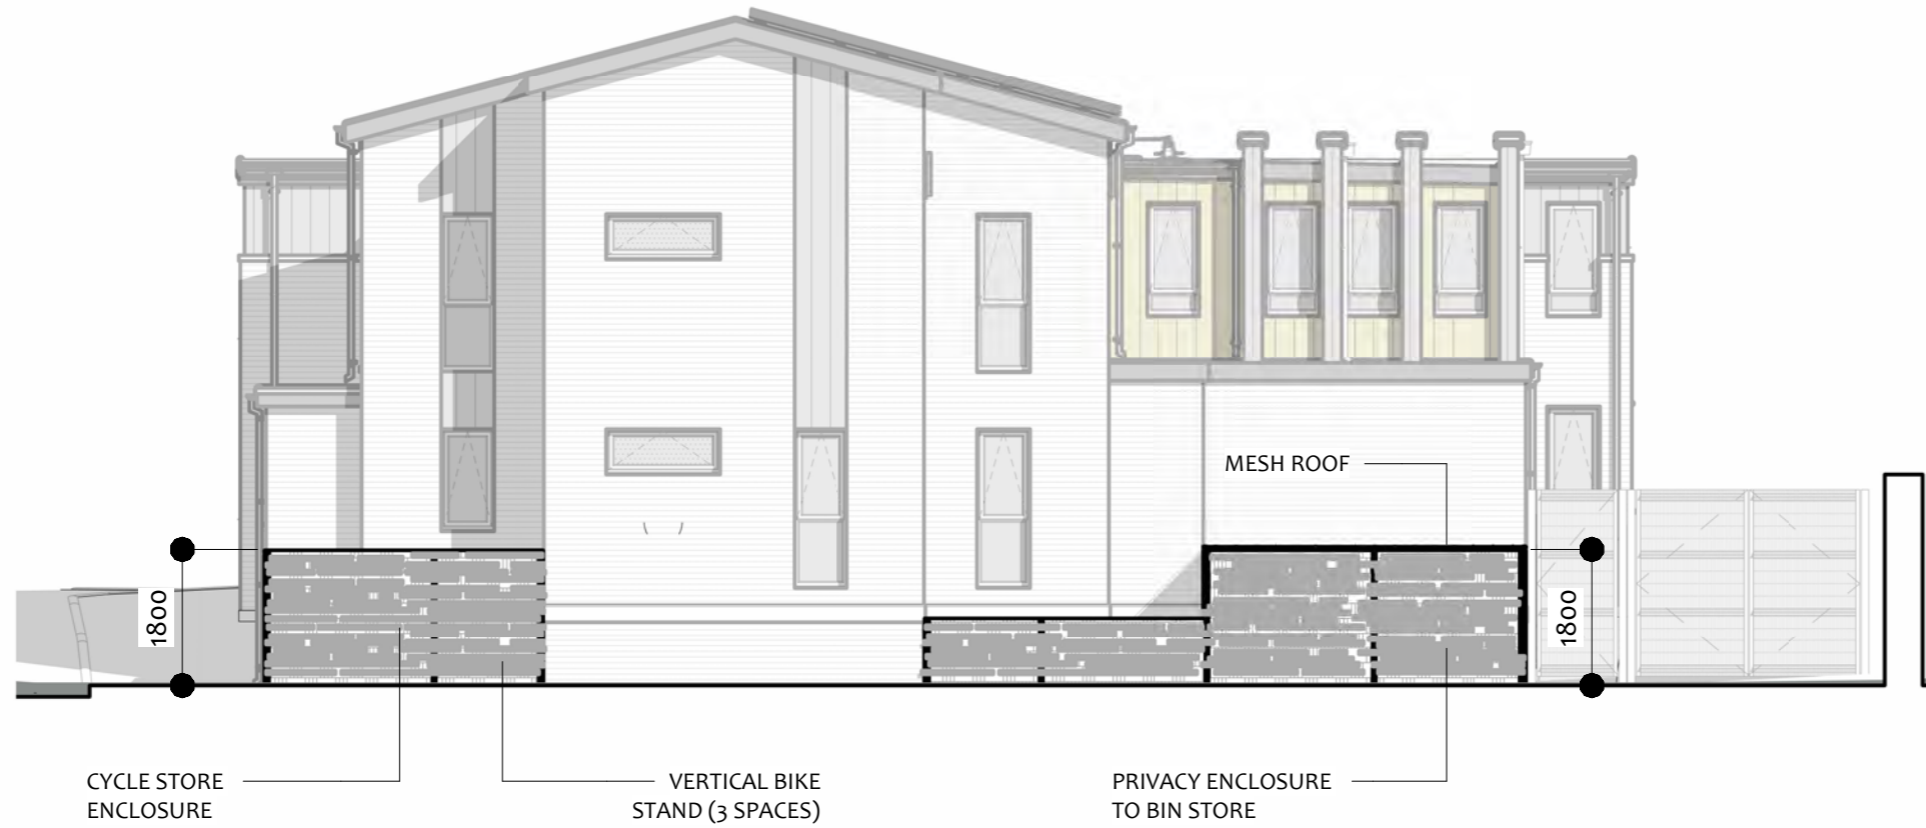

02 BIN & CYCLE STORAGE ELEVATION
 1 : 100

2023/00087/FUL

Notes

Do not scale from this drawing. Use figured dimensions only, which are displayed in millimeters unless stated otherwise. The contractor is requested to check all dimensions before work is put in hand. Any discrepancies within the drawing should be reported prior to commencement of works.

Copyright of this drawing belongs solely to CMKA Ltd. This drawing must only be used for the purpose for which it is supplied and its contents must not be reproduced for any purpose without written permission.

**CHAMBERLAIN
 MOSS
 KING**
 architecture

97a Glebe Street | Penarth
 Vale of Glamorgan | CF64 1EE
 T. 02920 306400
 chamberlainkingmoss.co.uk

Project	CROSSWAYS METHODIST CHURCH, COURT ROAD, BARRY
Project number	N401
Client	DS PROPERTIES LTD
Title	BIN & CYCLE STORAGE DETAILS
Drawing number	A122
Scale	1 : 100 at A3
Revision	A
Status	PLANNING
Drawn	PC
Date	20.01.23

2023/00087/FUL



**CHAMBERLAIN
MOSS
KING**
architecture

97a Glebe Street | Penarth
Vale of Glamorgan | CF64 1EE
T. 02920 306400
chamberlainkingmoss.co.uk

Notes

Do not scale from this drawing. Use figured dimensions only, which are displayed in millimeters unless stated otherwise.
The contractor is requested to check all dimensions before work is put in hand. Any discrepancies within the drawing should be reported prior to commencement of works.

Copyright of this drawing belongs solely to CMKA Ltd. This drawing must only be used for the purpose for which it is supplied and its contents must not be reproduced for any purpose without written permission.

Project	CROSSWAYS METHODIST CHURCH, COURT ROAD, BARRY
Project number	N401
Client	DS PROPERTIES LTD
Title	PERSPECTIVE VIEW 1
Drawing number	A118
Scale	at A3
Revision	B
Status	PLANNING
Drawn	PC
Date	20.01.23

2023/00087/FUL



**CHAMBERLAIN
 MOSS
 KING**
 architecture

97a Glebe Street | Penarth
 Vale of Glamorgan | CF64 1EE
 T. 02920 306400
 chamberlainkingmoss.co.uk

Notes

Do not scale from this drawing. Use figured dimensions only, which are displayed in millimeters unless stated otherwise.
 The contractor is requested to check all dimensions before work is put in hand. Any discrepancies within the drawing should be reported prior to commencement of works.

Copyright of this drawing belongs solely to CMKA Ltd. This drawing must only be used for the purpose for which it is supplied and its contents must not be reproduced for any purpose without written permission.

Project	CROSSWAYS METHODIST CHURCH, COURT ROAD, BARRY
Project number	N401
Client	DS PROPERTIES LTD
Title	PERSPECTIVE VIEW 2
Drawing number	A119
Scale	at A3
Revision	B
Status	PLANNING
Drawn	PC
Date	20.01.23

2023/00087/FUL



**CHAMBERLAIN
 MOSS
 KING**
 architecture

97a Glebe Street | Penarth
 Vale of Glamorgan | CF64 1EE
 T. 02920 306400
 chamberlainkingmoss.co.uk


Notes

Do not scale from this drawing. Use figured dimensions only, which are displayed in millimeters unless stated otherwise.
 The contractor is requested to check all dimensions before work is put in hand. Any discrepancies within the drawing should be reported prior to commencement of works.

Copyright of this drawing belongs solely to CMKA Ltd. This drawing must only be used for the purpose for which it is supplied and its contents must not be reproduced for any purpose without written permission.


Project	CROSSWAYS METHODIST CHURCH, COURT ROAD, BARRY
Project number	N401
Client	DS PROPERTIES LTD
Title	PERSPECTIVE VIEW 3
Drawing number	A120
Scale	at A3
Revision	B
Status	PLANNING
Drawn	PC
Date	20.01.23

EX 01

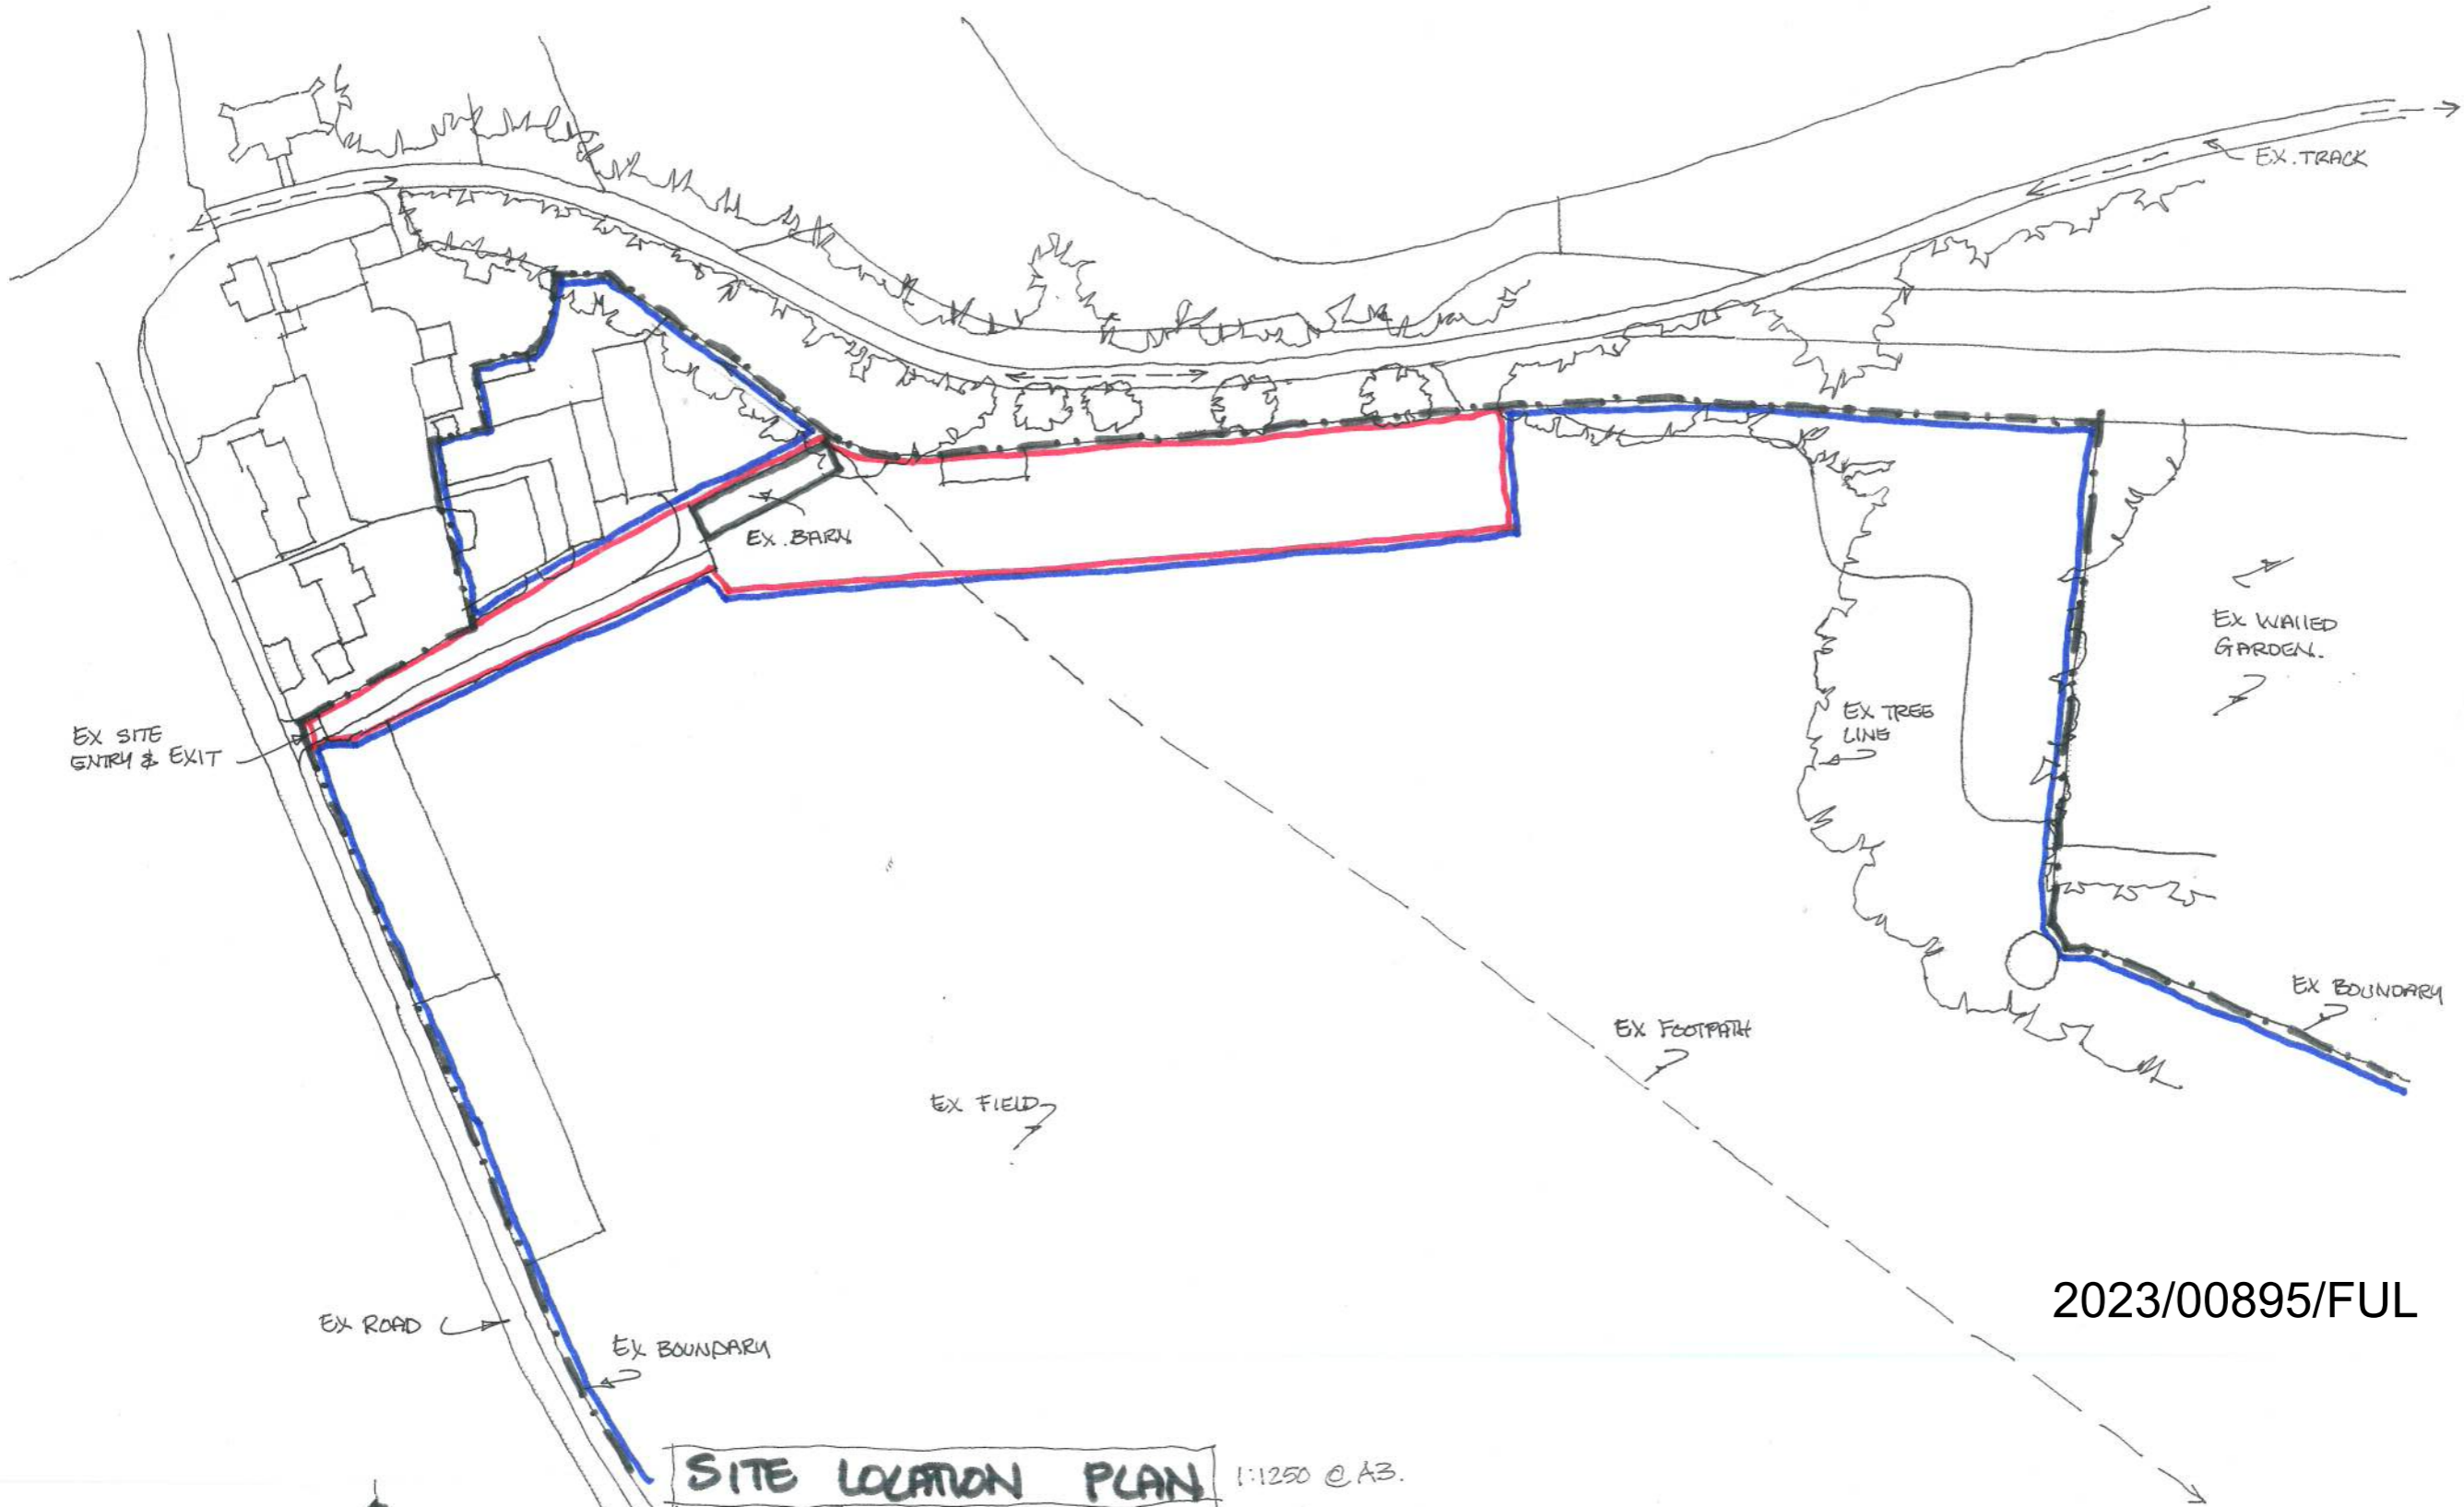


2023/00895/FUL

SITE LOCATION PLAN 1:1250 @ A3.

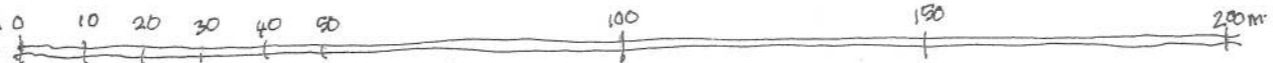

GREAT HOUSE FARM PENLLYN, COWBRIDGE CF71 7RQ.

DESIGNELL ARCHITECTURE LTD

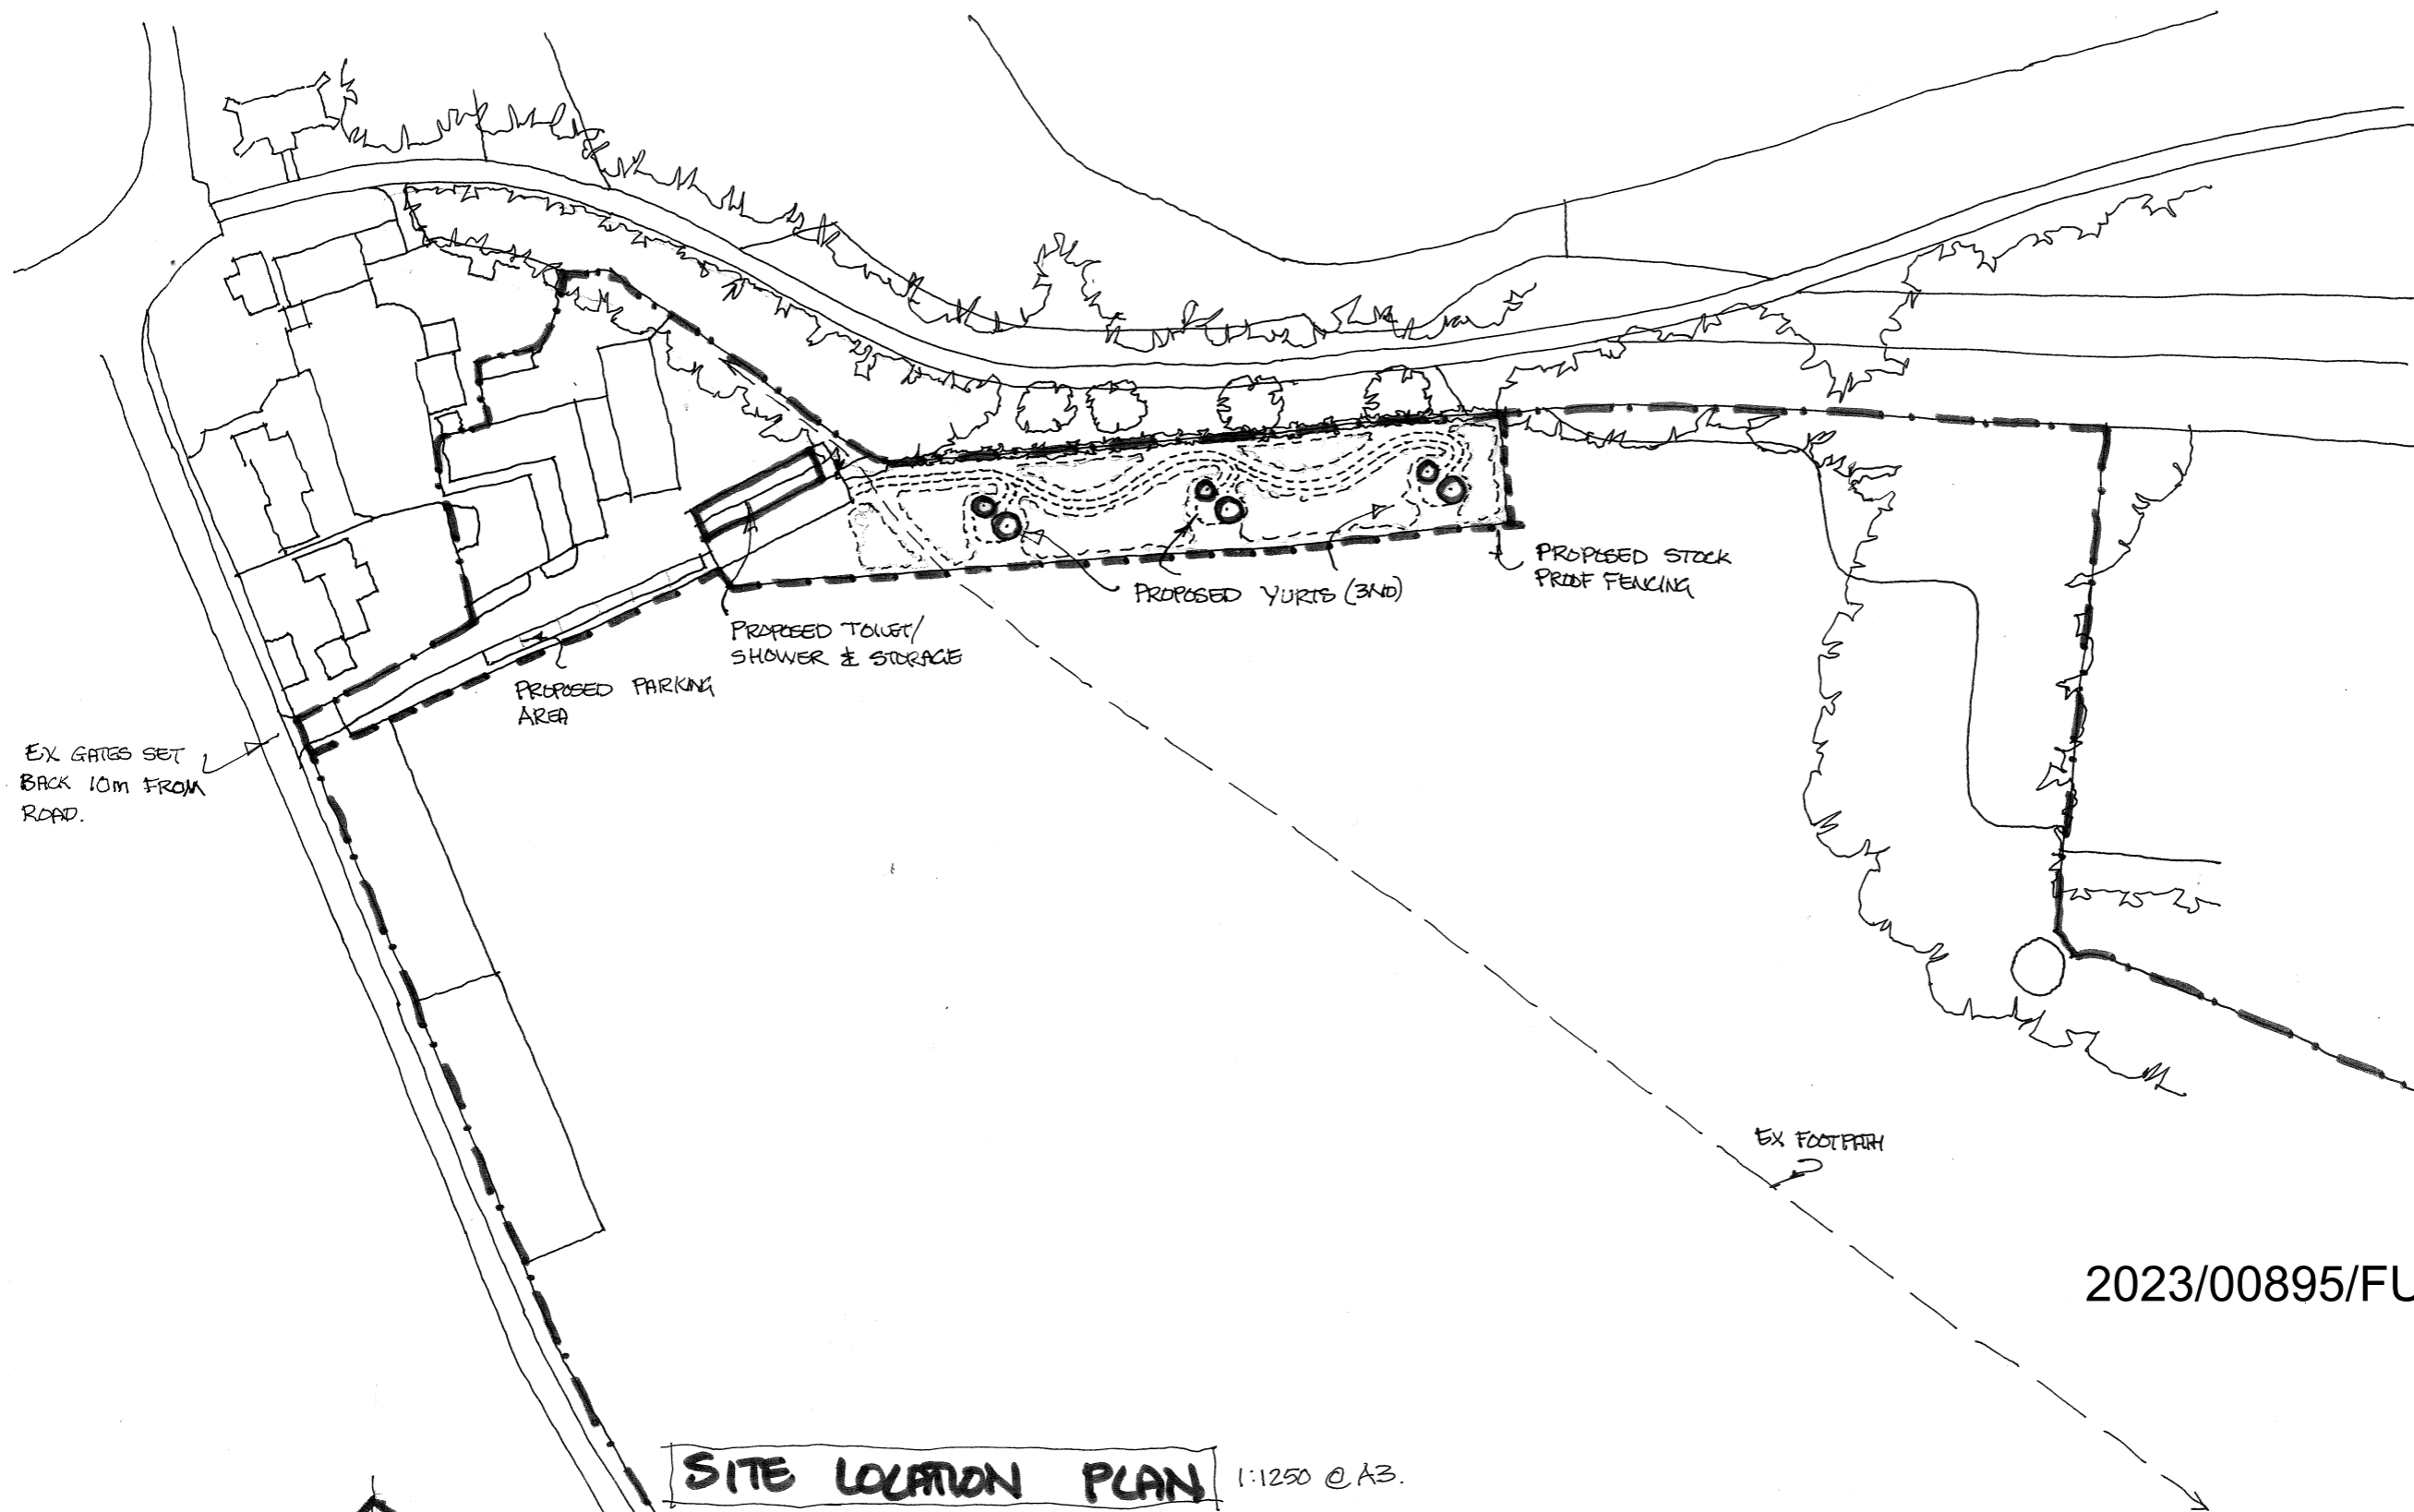

EX GATES SET
BACK 10m FROM
ROAD.

PROPOSED PARKING
AREA

PROPOSED TOILET/
SHOWER & STORAGE

PROPOSED YURTS (3ND)


PROPOSED STOCK
PROOF FENCING

EX FOOTPATH


2023/00895/FUL




SITE LOCATION PLAN 1:1250 @ A3.

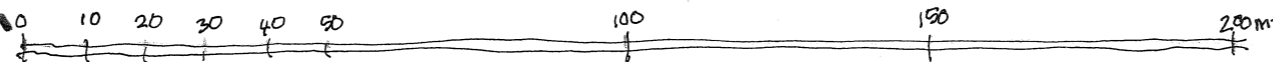


EX 02

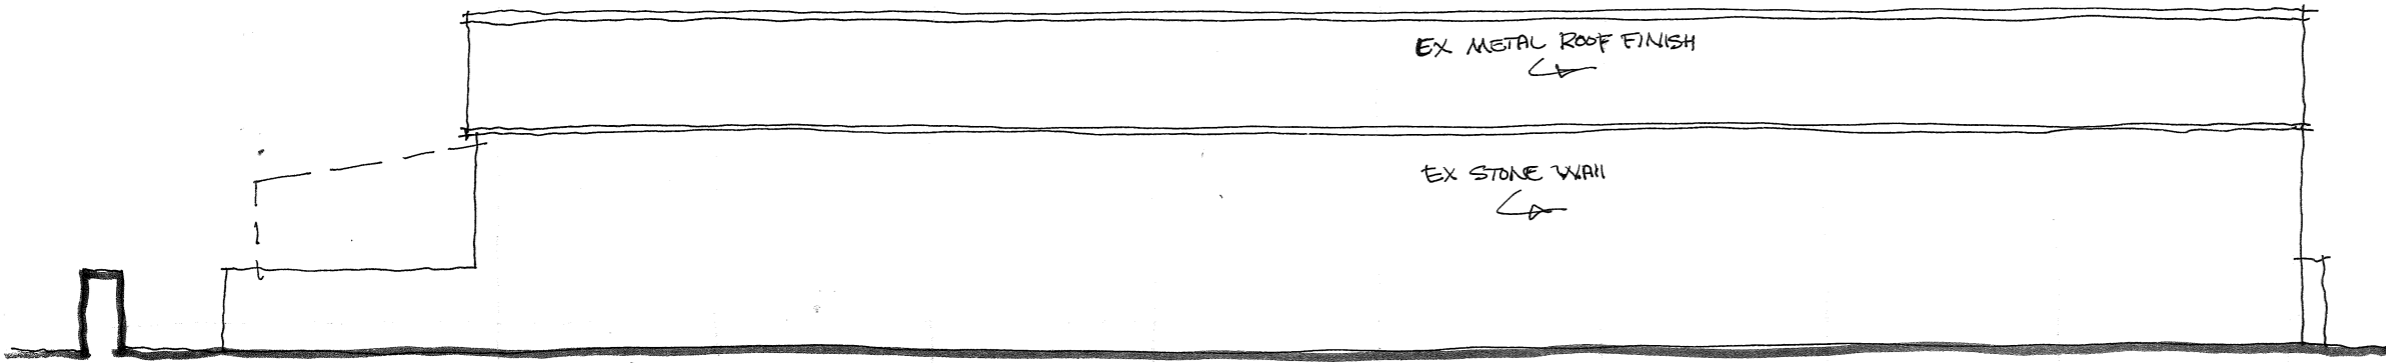


NORTH ELEVATION

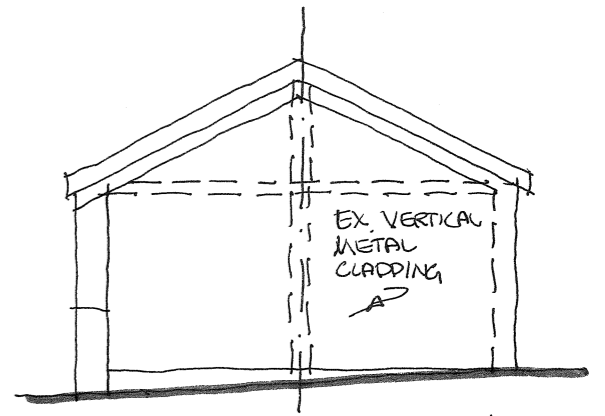


WEST ELEVATION

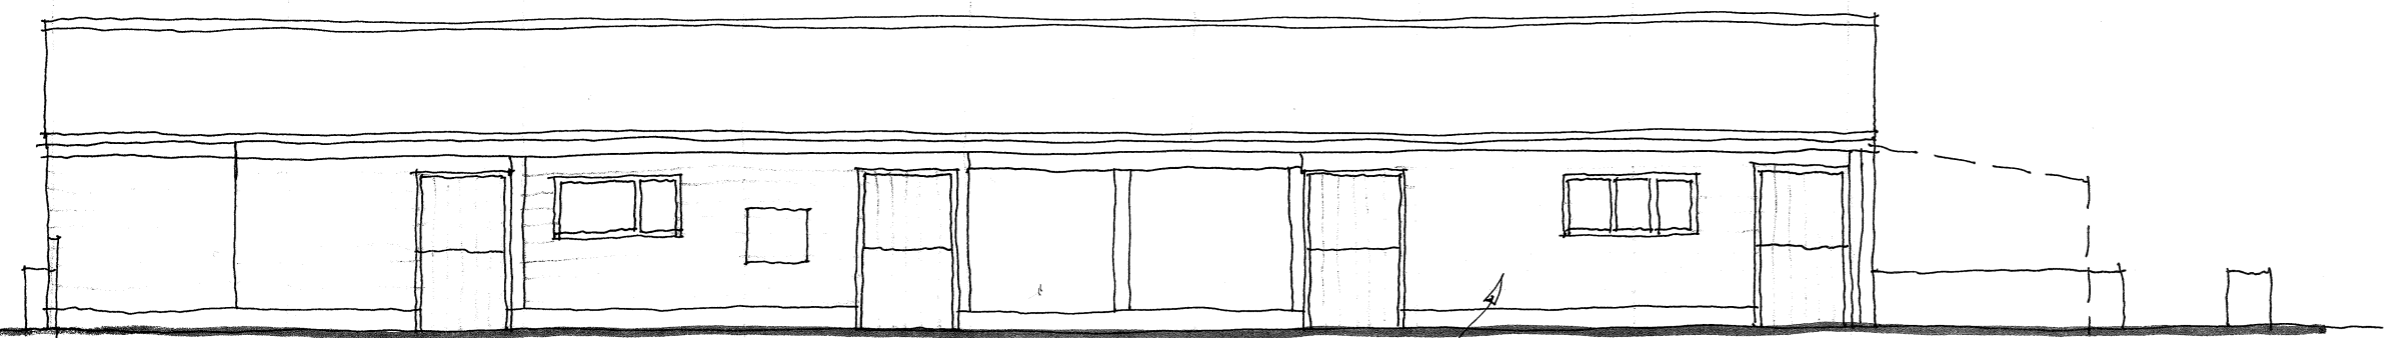

SOUTH ELEVATION

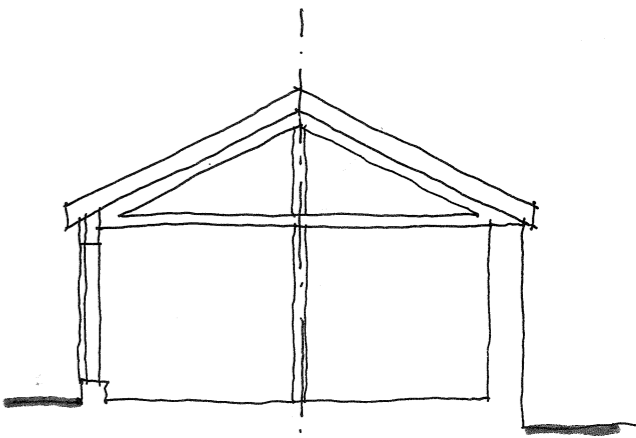

SECTION A-A

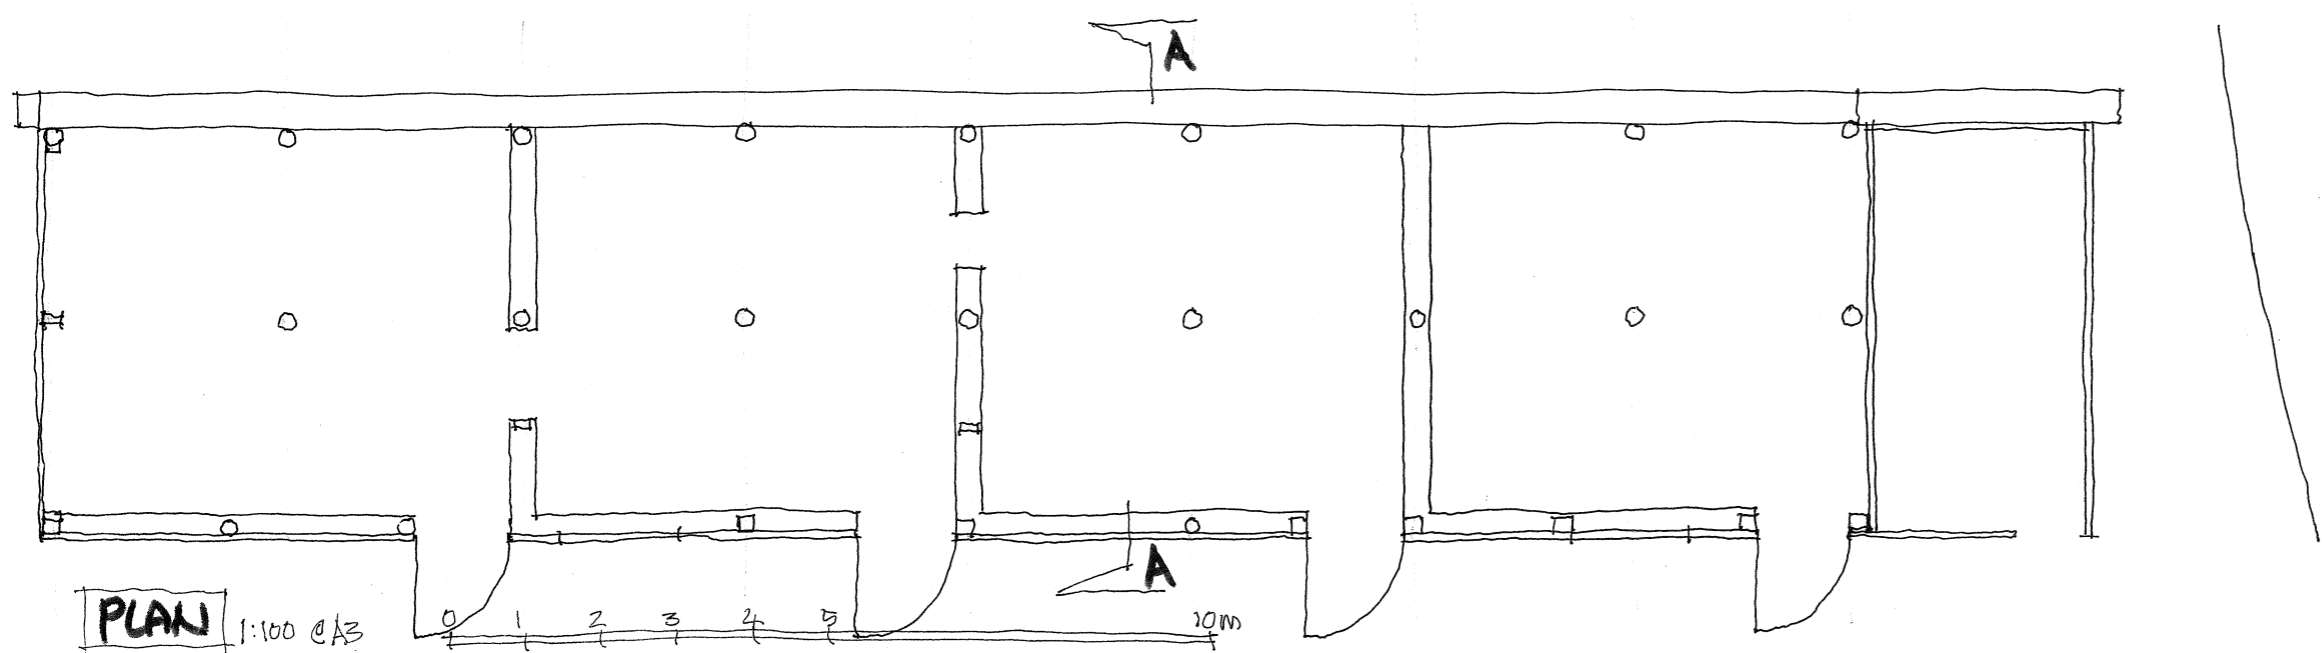


PLAN 1:100 @ A3

2023/00895/FUL



GREAT HOUSE FARM PENLLYN, COWBRIDGE CF71 7RQ


DESIGNER1 ARCHITECTURE LTD

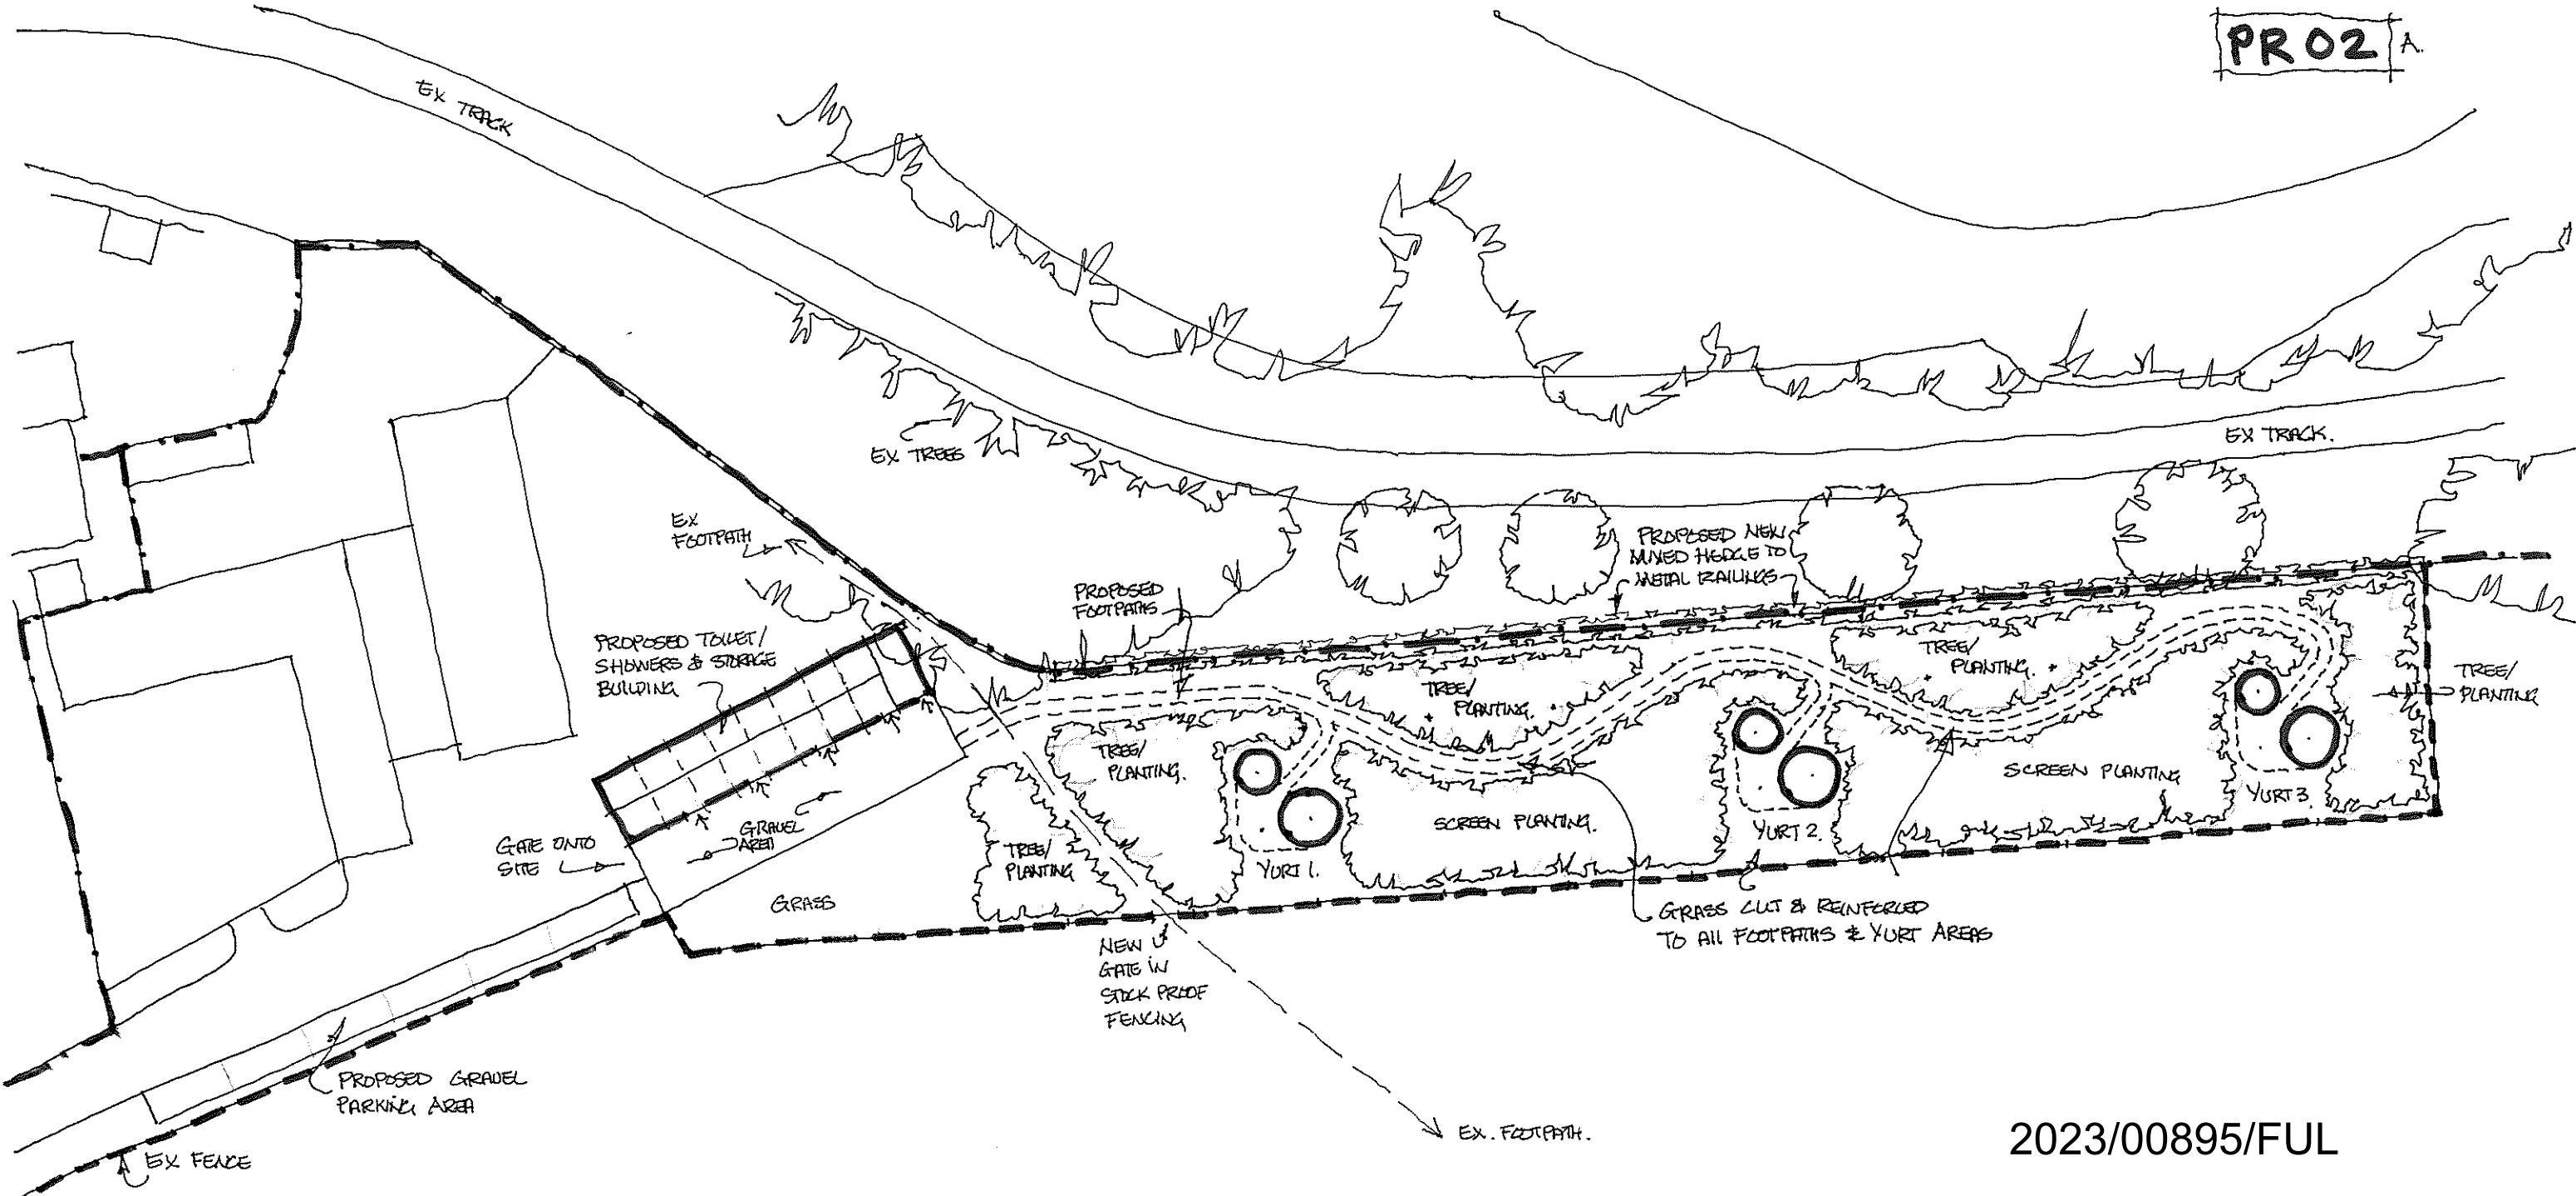


2023/00895/FUL

- NOTE:-
- 3 NO SCHWEGLER BAT BOXES TO BE LOCATED IN ADJACENT TREES. FINAL POSITION TO BE AGREED.
 - A REPTILE HIBERNACULAR TO BE CREATED WITHIN THE GROUNDS OF THE DEVELOPMENT. POSITION TO BE AGREED.
 - AREAS OF NEW WILDFLOWER MEADOWS TO BE AGREED.

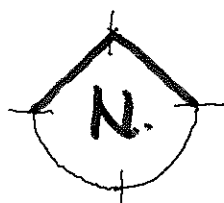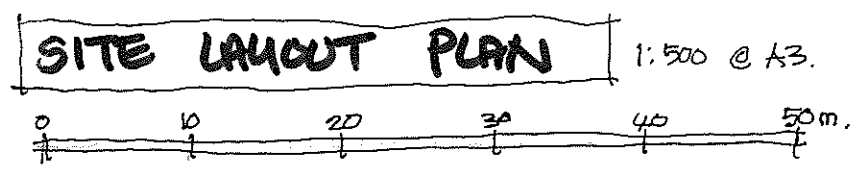


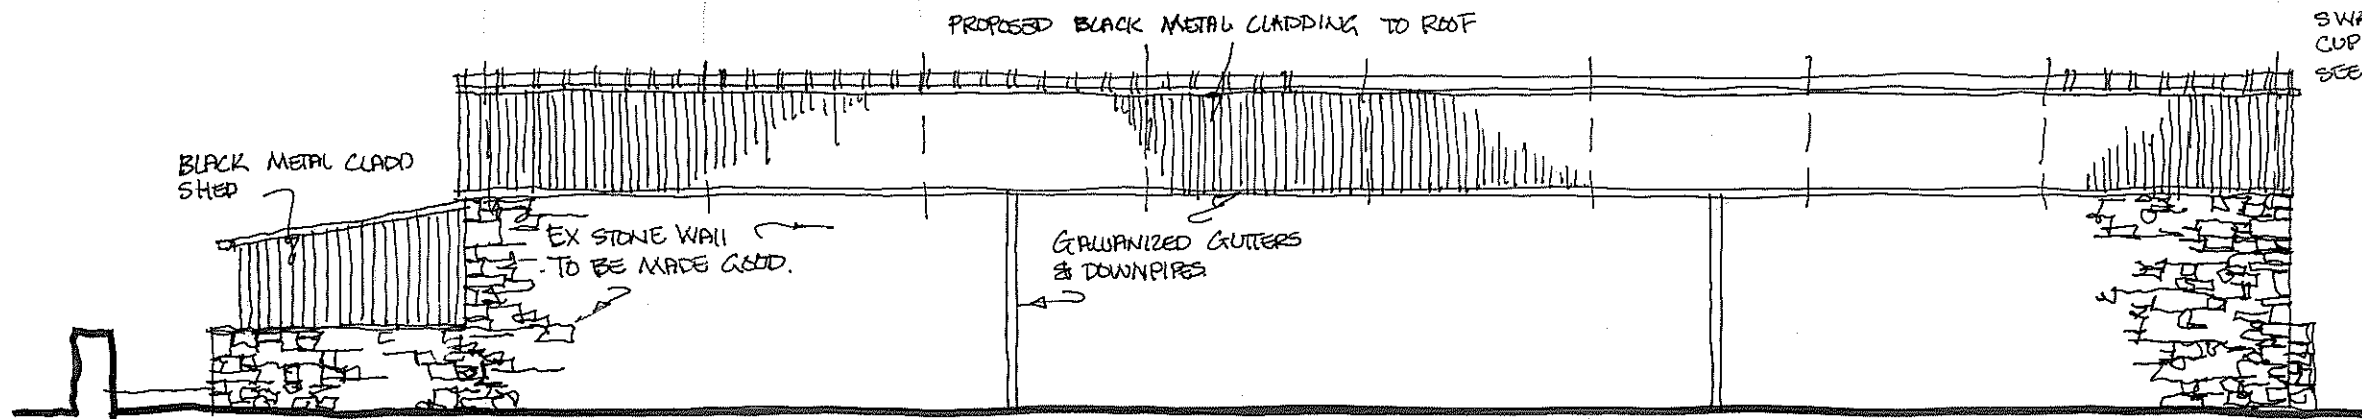


NORTH ELEVATION.

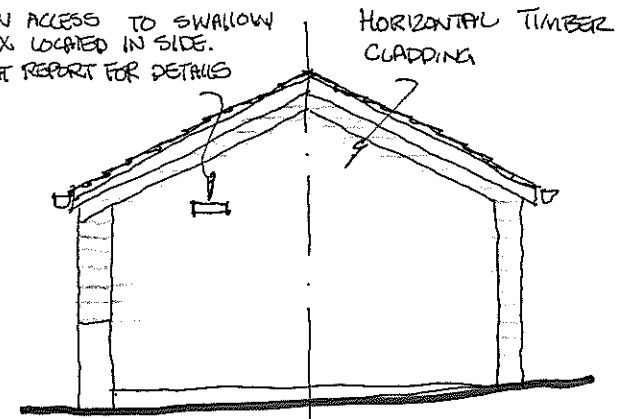


WEST ELEVATION

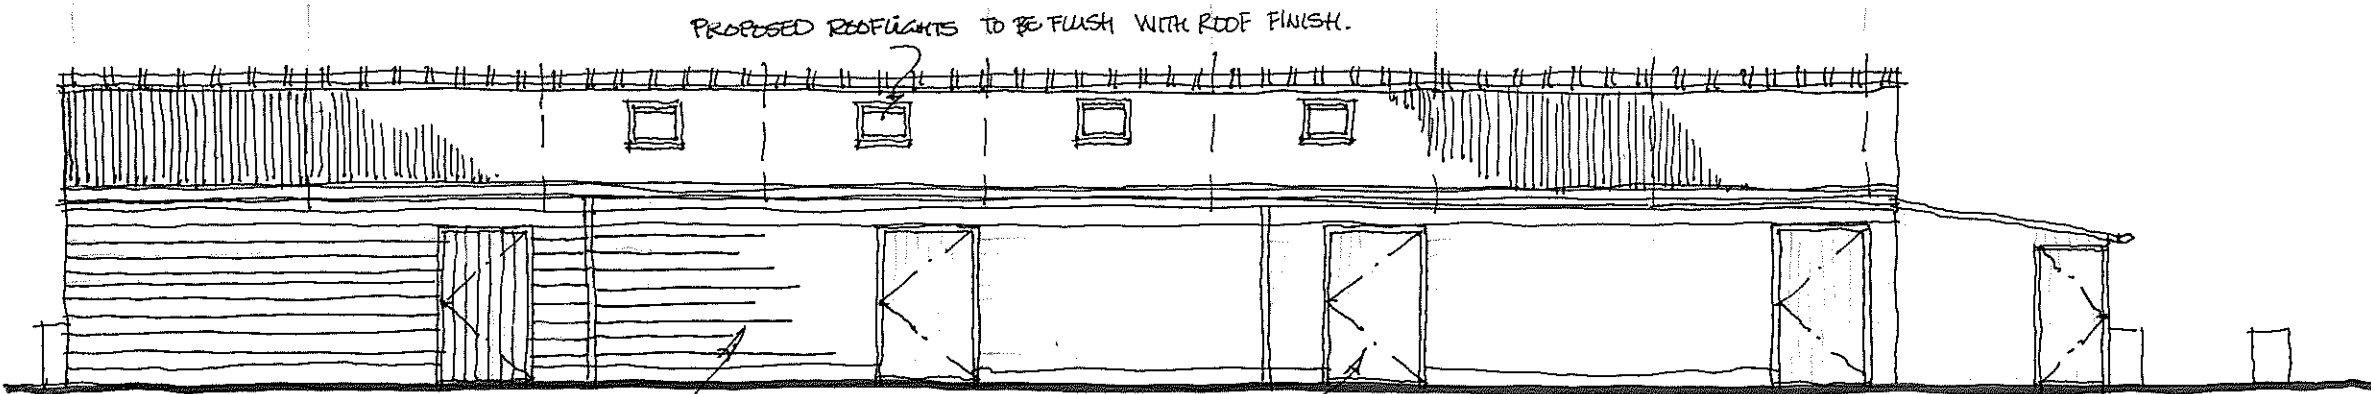

SOUTH ELEVATION.

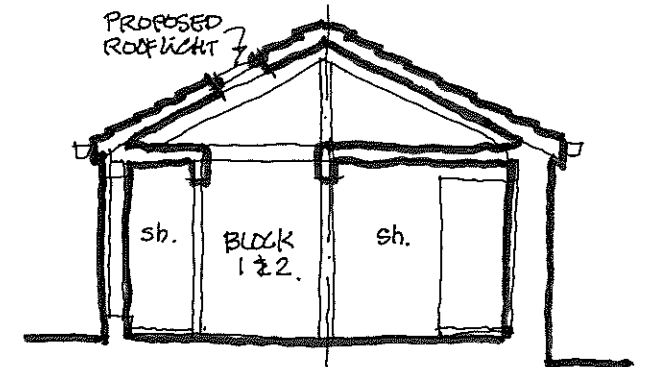

SECTION A-A

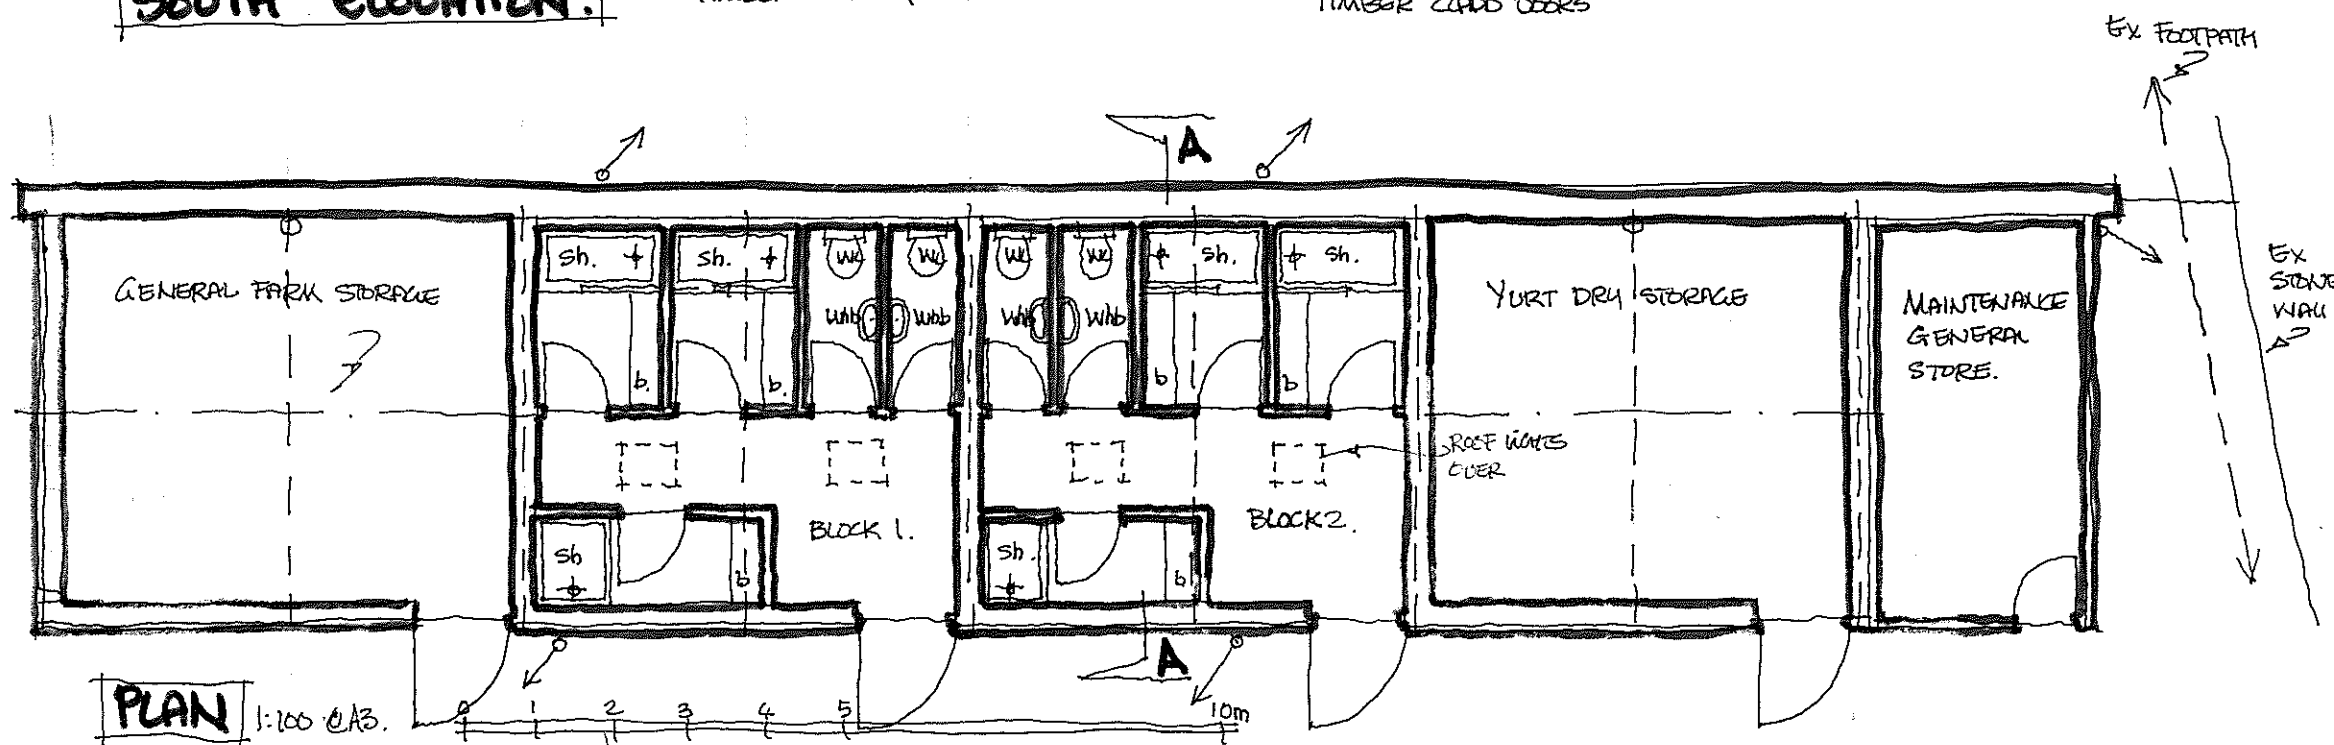


PLAN 1:100 @ A3.

2023/00895/FUL

DESUNGENI ARC LTD.


PR 04

2023/00895/FUL

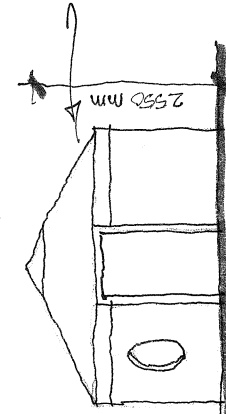

FRONT ELEVATION
KITCHEN, 3600 mm ϕ (12ft)

CIRCULAR STRUCTURE ALL
ELEVATIONS SIMILAR.

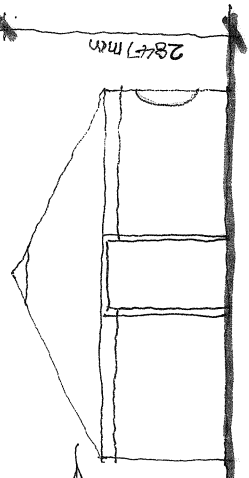

FRONT ELEVATION
BED/LIVING, 4900mm ϕ (16ft)

EX METAL
FENCING

(12ft)

NEW MIXED
TREES

TREE
PLANTING


GRASS
PATH

SCREENS
PLANTING

KITCHEN
YURT. (3600 ϕ)

GRASS CUT & REINFORCED
TO ALL FOOTINGS &
YURT AREAS

BEDROOM/
LIVING YURT (4900 ϕ)

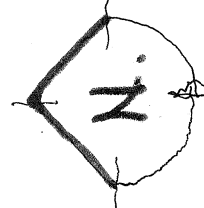

PLAN. 1:100



GRASS UNCLUT

SCREEN PLANTING

A PROPOSED STICK PROOF FENCING

GREAT HOUSE FARM PENNYN, CAMBRIDGE CB71 7RQ.