


# Llanmihangel Conservation Area

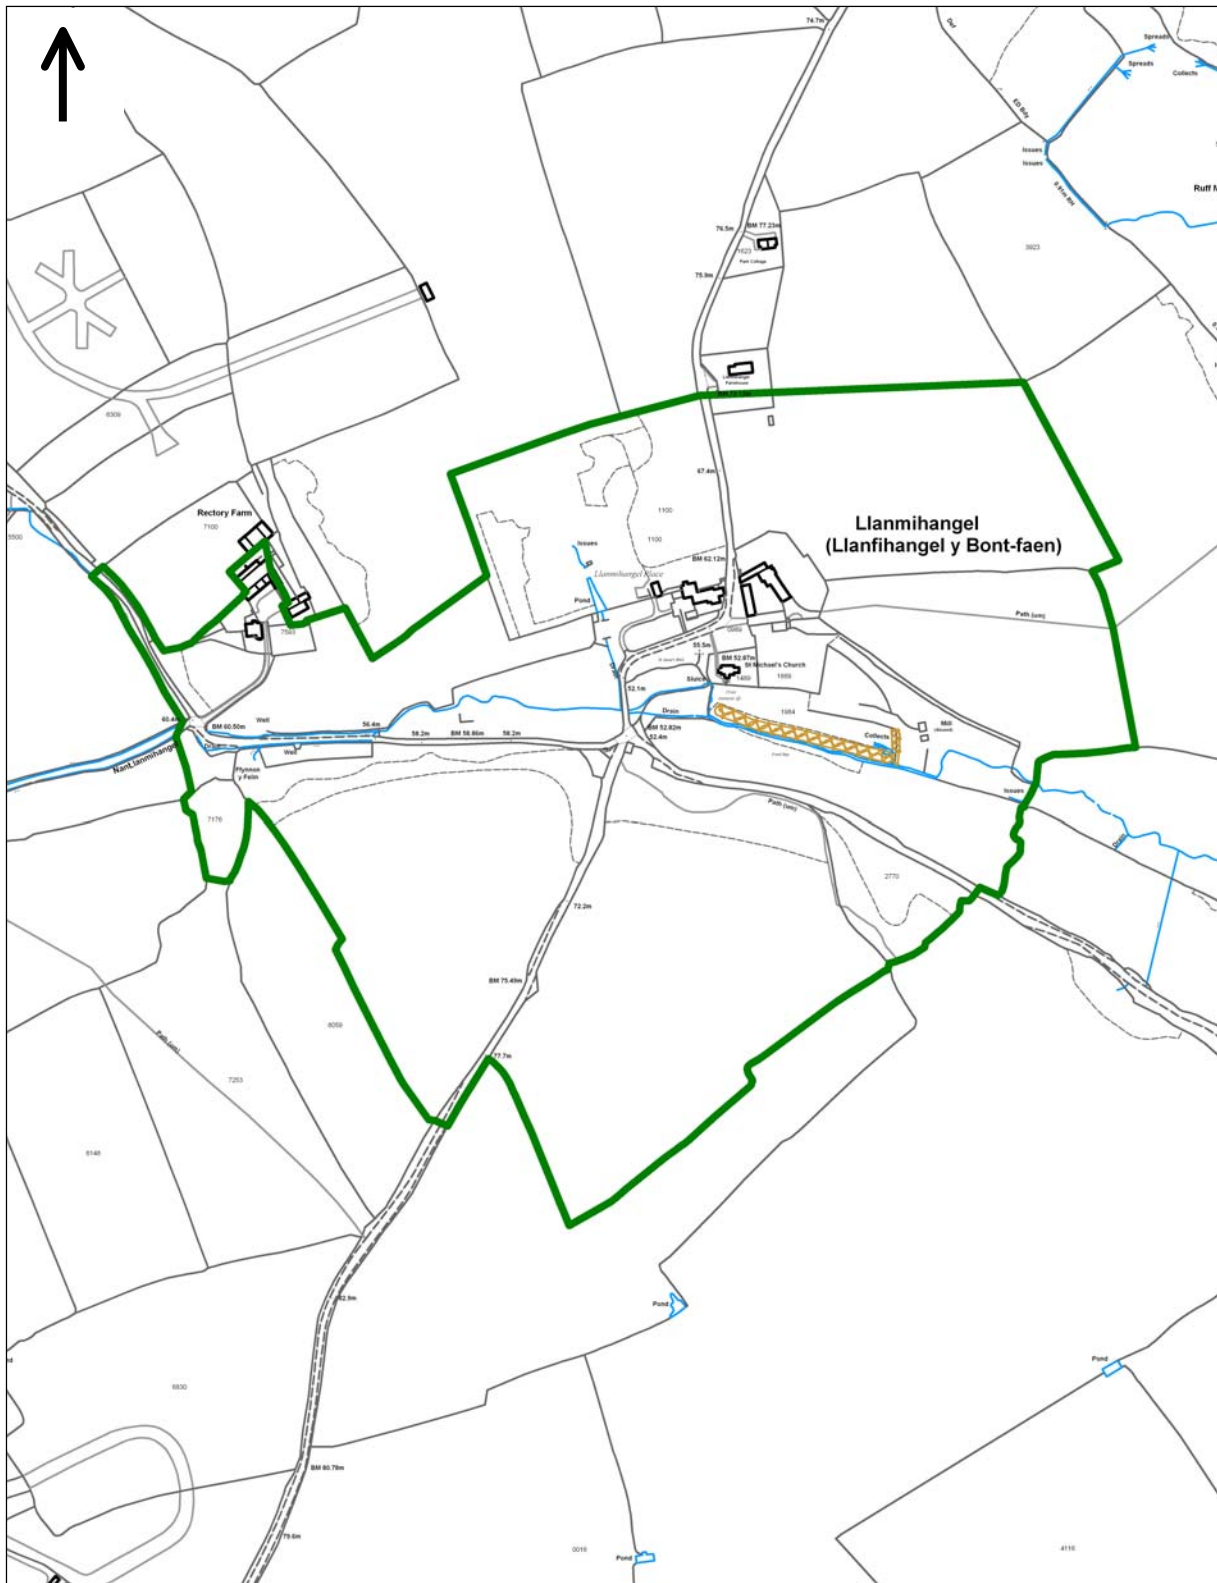

For further information please contact the Conservation & Design Team:  
(01446) 704626 / 8  
[www.valeofglamorgan.gov.uk](http://www.valeofglamorgan.gov.uk)

Vale of Glamorgan Council  
Dock Office  
Barry Docks  
Barry CF63 4RT

Not to Scale. For illustrative purposes only.  
First Designated: August 1973

© Crown copyright. All rights reserved.  
The Vale of Glamorgan Council.  
Licence No. 100023424 2008.  
© Hawlfraint y Goron. Cedwir pob hawl. Cyngor Bro Morgannwg rhif trwydded 100023424 2008.