


St. Hilary Conservation Area

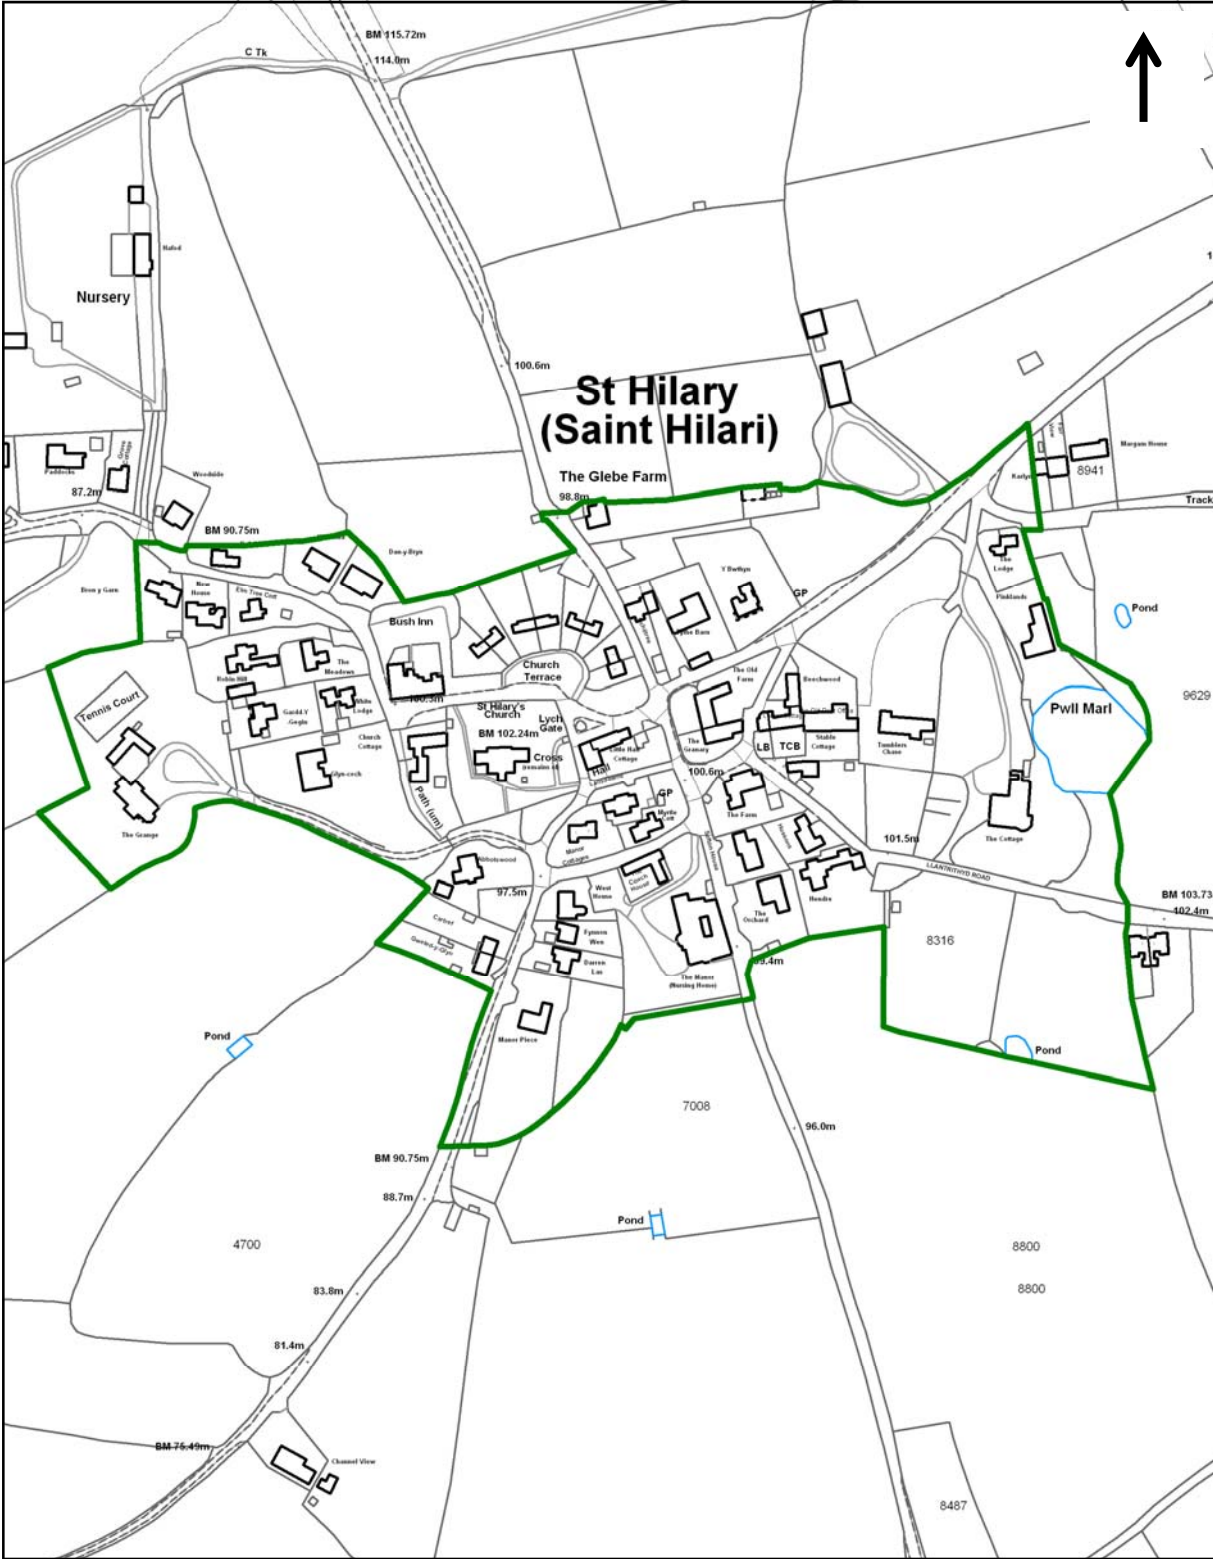

For further information please contact the
Conservation & Design Team:
(01446) 704626 / 8
www.valeofglamorgan.gov.uk

Vale of Glamorgan Council
Dock Office
Barry Docks
Barry CF63 4RT

Not to Scale. For illustrative purposes only.
First Designated: October 1971
Amended: October 1977 & September 2009

© Crown copyright. All rights reserved.
The Vale of Glamorgan Council.
Licence No. 100023424 2009.
© Hawlfraint y Goron. Cedwir pob
hawl. Cyngor Bro Morgannwg rhif
trwydded 100023424 2009.