


# St Brides Major Conservation Area

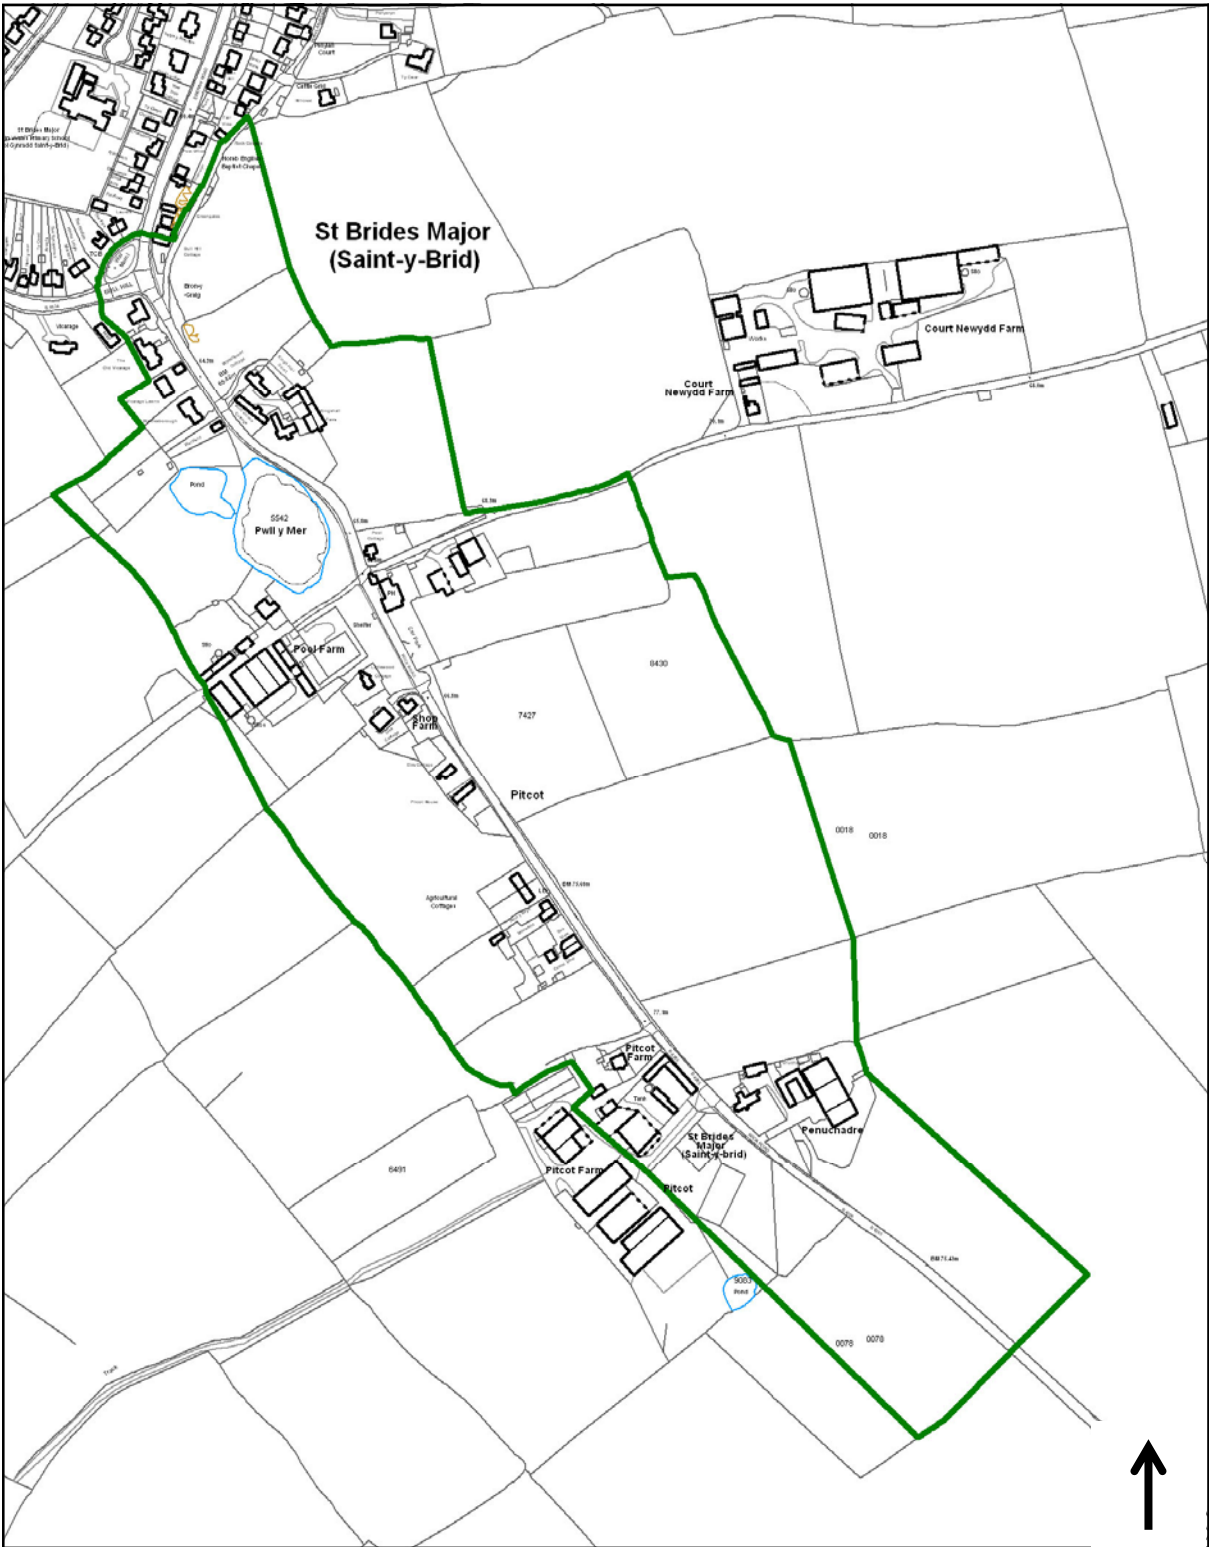

For further information please contact the Conservation & Design Team:  
 (01446) 704626 / 8  
[www.valeofglamorgan.gov.uk](http://www.valeofglamorgan.gov.uk)

Vale of Glamorgan Council  
 Dock Office  
 Barry Docks  
 Barry CF63 4RT

Not to Scale. For illustrative purposes only.  
 First Designated: August 1973  
 Amended: March 2009

© Crown copyright. All rights reserved.  
 The Vale of Glamorgan Council.  
 Licence No. 100023424 2009.  
 © Hawlfraint y Goron. Cedwir pob hawl. Cyngor Bro Morgannwg rhif trwydded 100023424 2009.