


\\bris-aw-fs-01\Env\PlanningProjects\Bristol Ecology Projects\B ECO01271 Model Farm Birds\Tech\GIS\ECO01271_Model Farm Management Plan.qgs

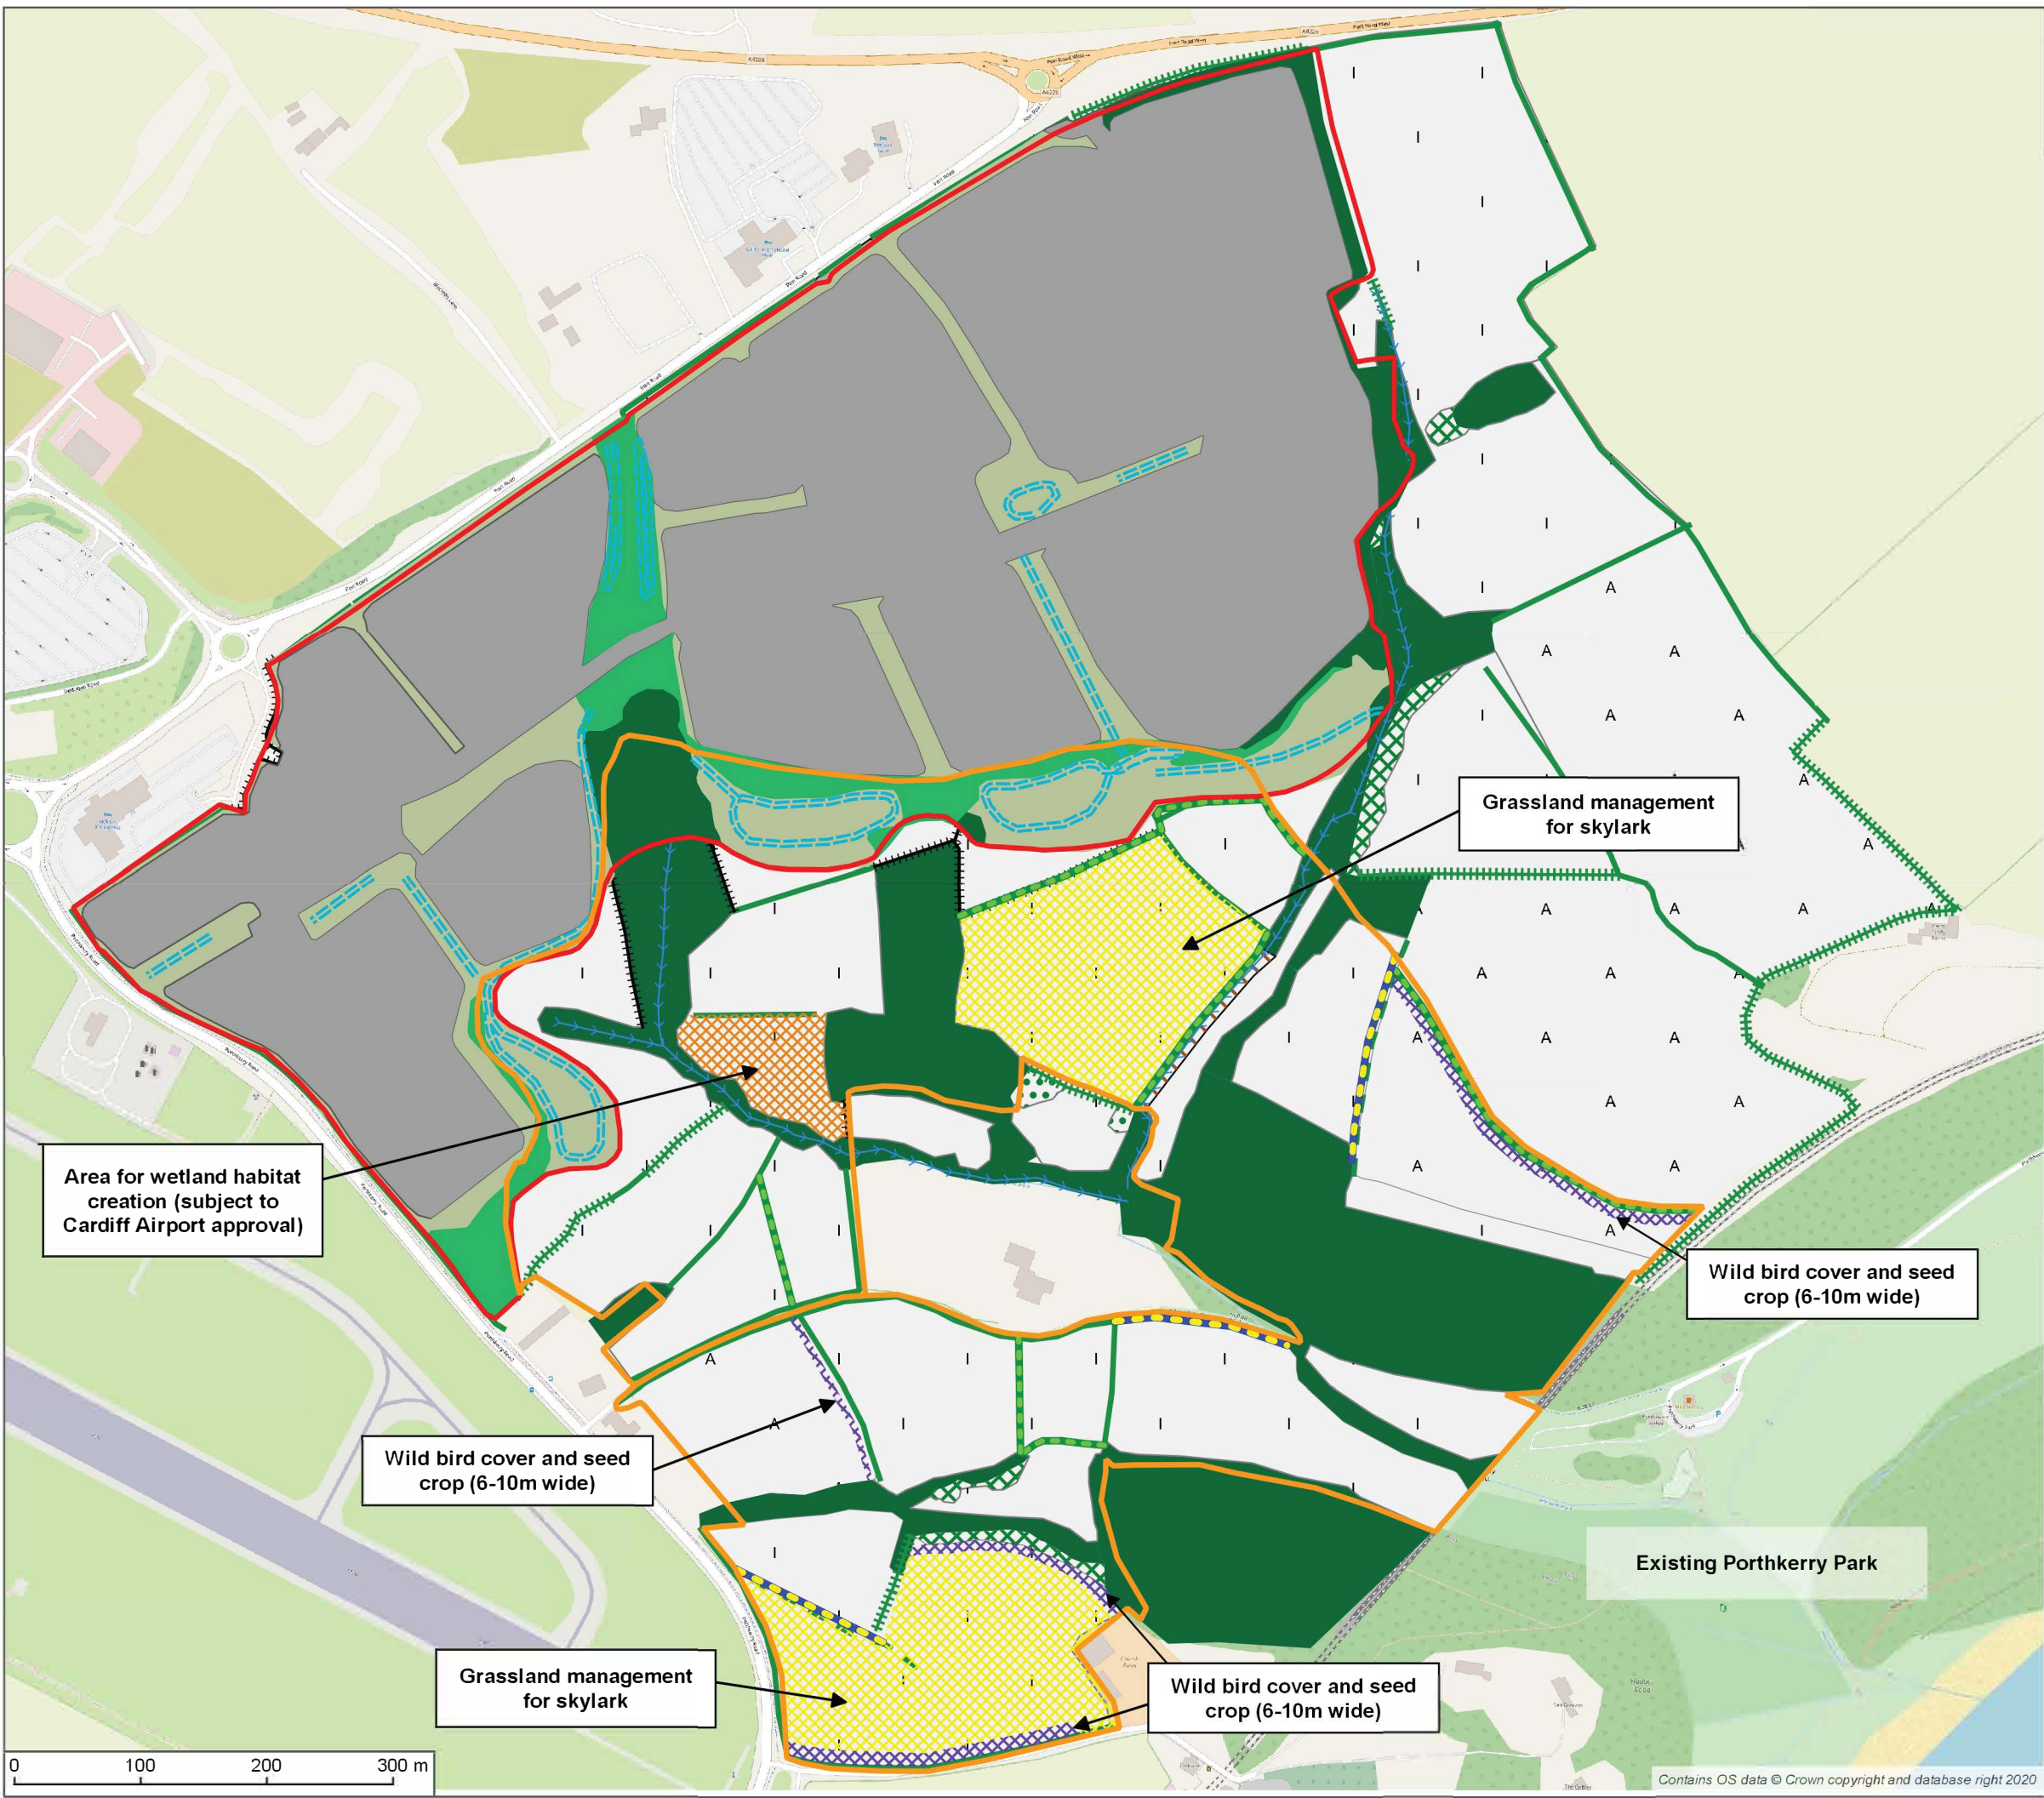

© 2020 RPS Group

Notes

1. This drawing has been prepared in accordance with the scope of RPS's appointment with its client and is subject to the terms and conditions of that appointment. RPS accepts no liability for any use of this document other than by its client and only for the purposes for which it was prepared and provided.
2. If received electronically it is the recipient's responsibility to print to correct scale. Only written dimensions should be used.

Legend

- Site boundary
- Allocated Porthkerry Country Park extension boundary
- Development Features**
 - Proposed native woodland planting
 - Proposed landscape buffer/ open space
 - Proposed swale system
 - Proposed development infrastructure
- Existing Habitats**
 - Broadleaved semi-natural woodland
 - Dense scrub
 - Scattered trees
 - Improved grassland
 - Tall ruderals
 - Arable fields
 - Bare ground
 - Hardstanding
 - Intact hedgerow
 - Defunct hedgerow
 - Tree line
 - Fence
 - Running water
- Enhancements**
 - New native shrub planting to enhance gappy hedgerow
 - New native species hedgerow

Rev	Description	By	CB	Date
A				



260 Park Avenue, Aztec West, Almondsbury, Bristol, BS32 4SY
T: +44(0)1454 853 000 E: rpssw@rpsgroup.com

Client	L&G		
Project	Land at Rhoose		
Title	Proposed Additional Mitigation and Wildlife Enhancement		
Status	FINAL	Drawn By	PM/Checked By
		LW	TO
Project Number	ECO01271	Scale @ A3	Date Created
		1:5,100	Nov 2020
Drawing Number	ECO01271-002		Rev
			A

rpsgroup.com

Contains OS data © Crown copyright and database right 2020