


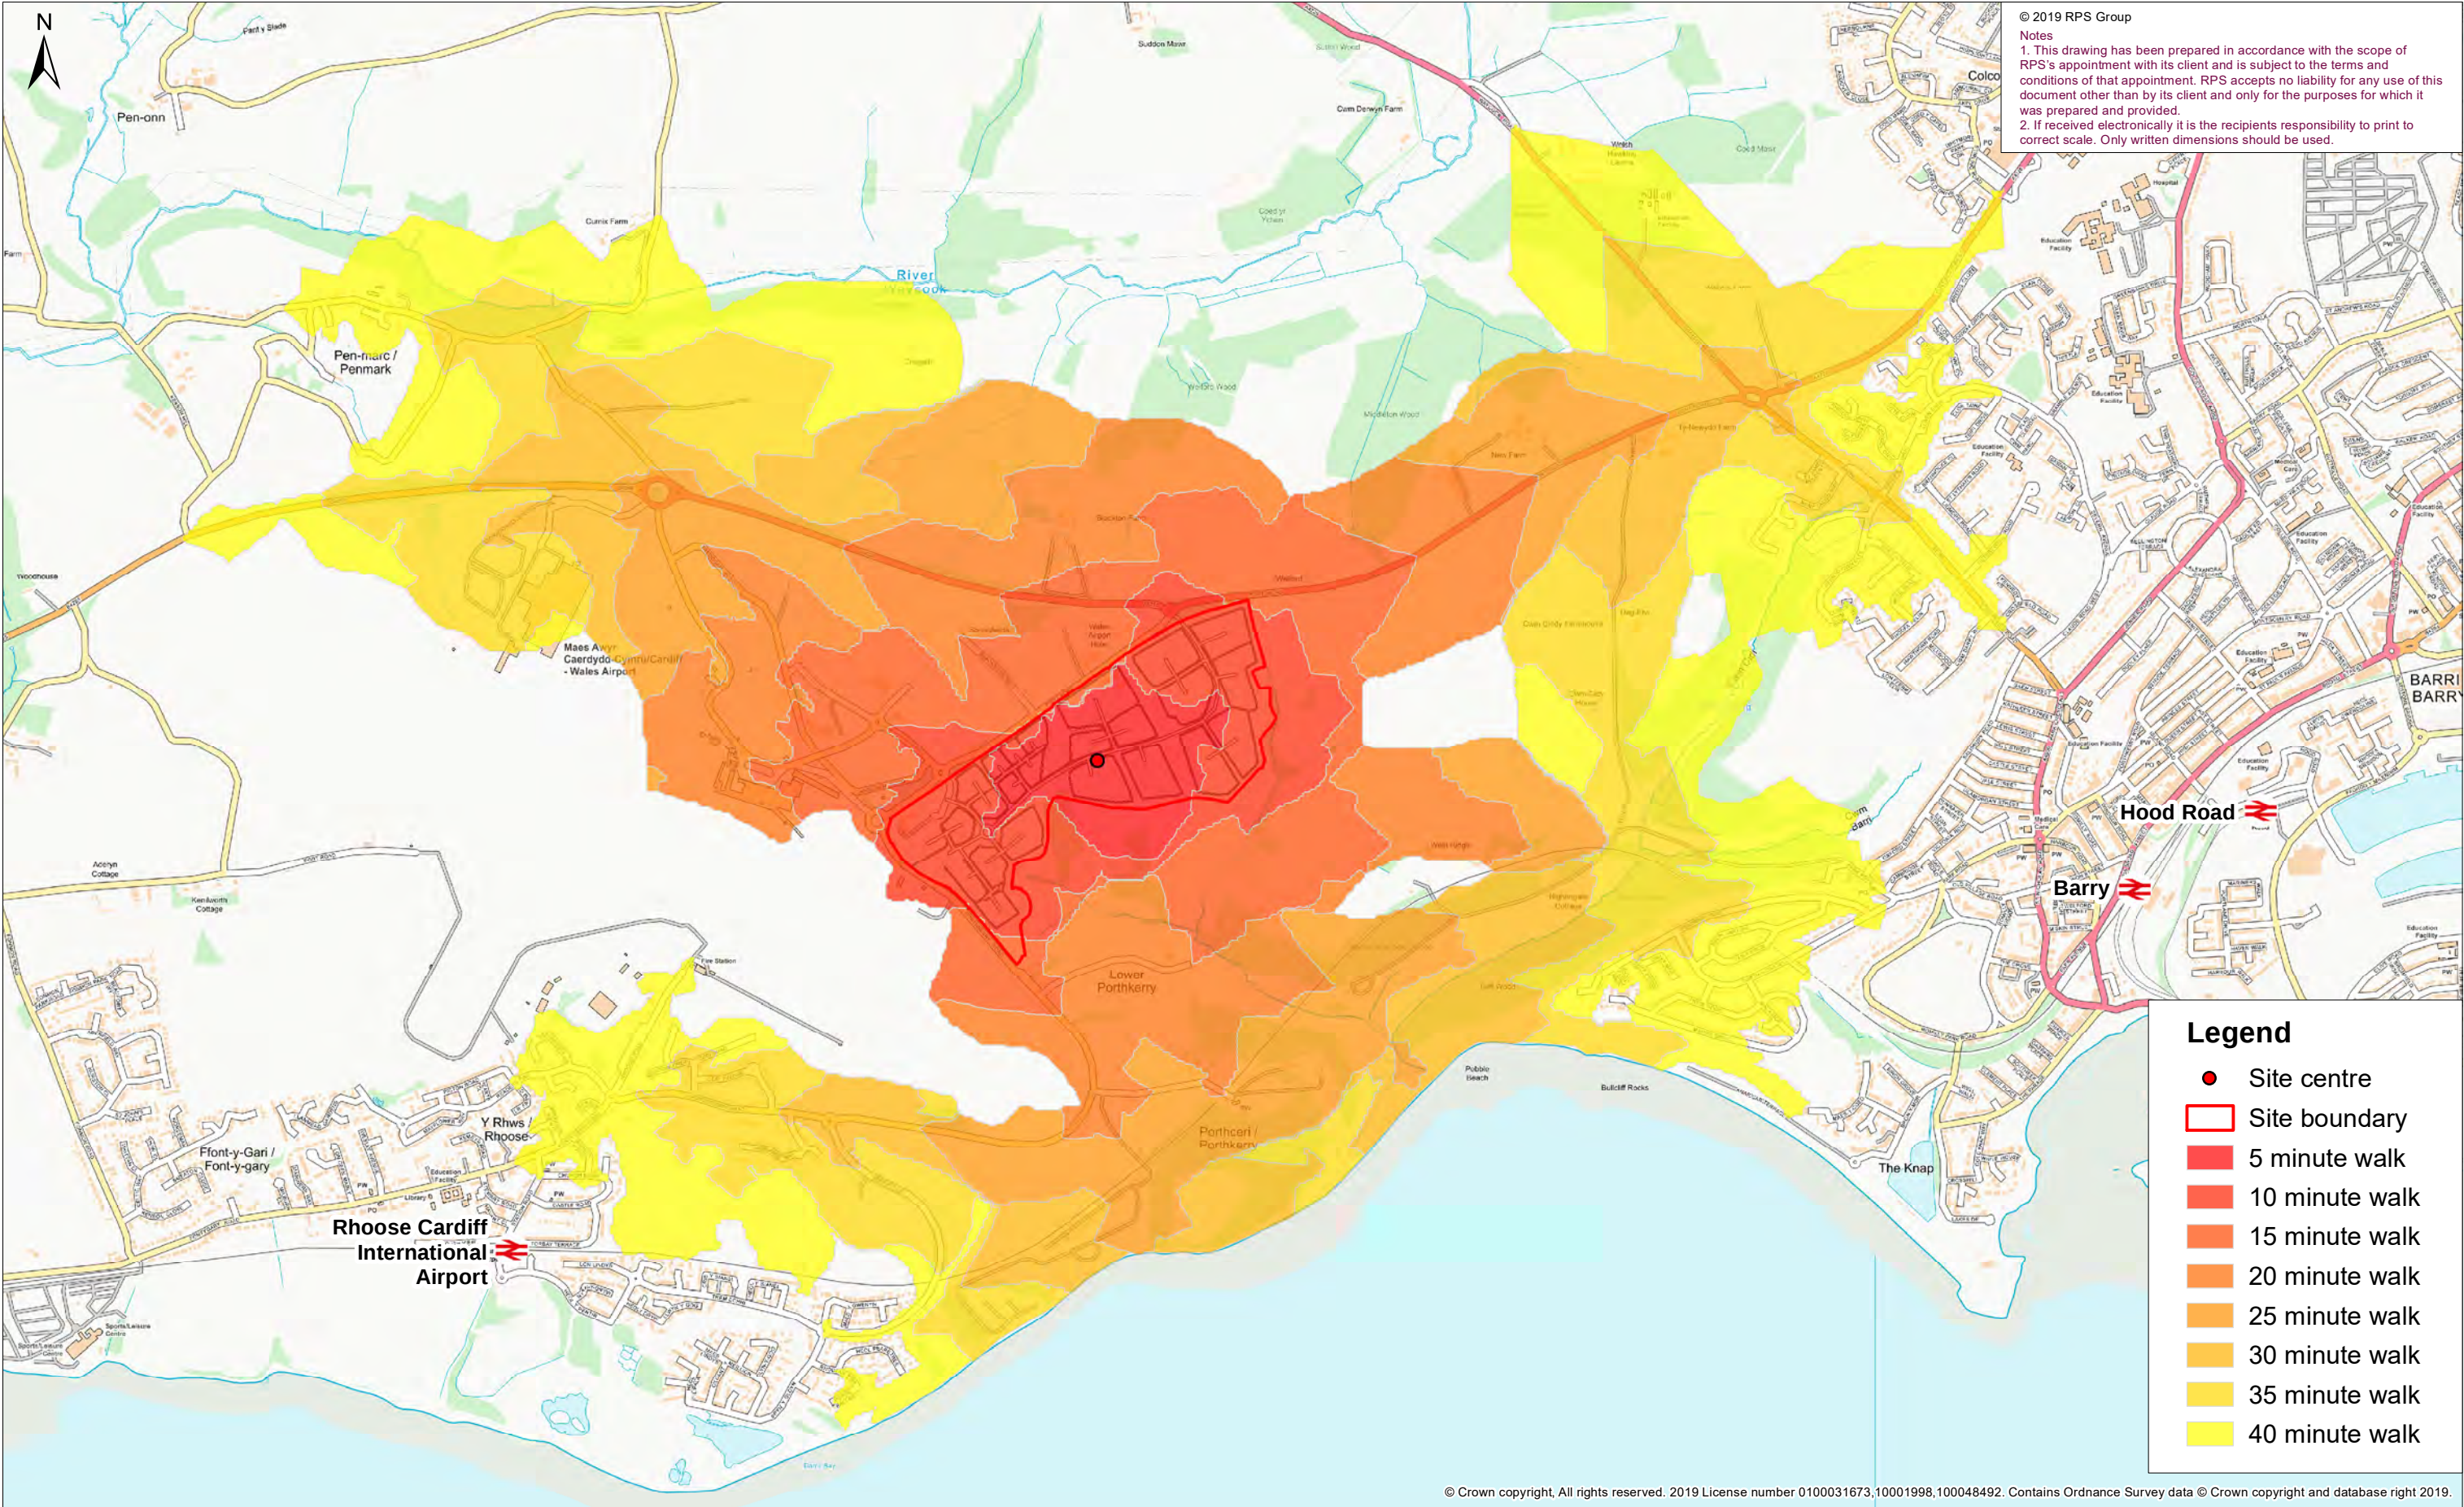

© 2019 RPS Group

Notes

1. This drawing has been prepared in accordance with the scope of RPS's appointment with its client and is subject to the terms and conditions of that appointment. RPS accepts no liability for any use of this document other than by its client and only for the purposes for which it was prepared and provided.

2. If received electronically it is the recipients responsibility to print to correct scale. Only written dimensions should be used.


Legend

- Site centre
- Site boundary
- 5 minute walk
- 10 minute walk
- 15 minute walk
- 20 minute walk
- 25 minute walk
- 30 minute walk
- 35 minute walk
- 40 minute walk

© Crown copyright, All rights reserved. 2019 License number 0100031673, 10001998, 100048492. Contains Ordnance Survey data © Crown copyright and database right 2019.

					ClientLegal and General Capital ProjectModel Farm TitleCentral Walk Isochrone	0265530 m	StatusDRAFT Project NumberJNY9624			Drawn ByCR Scale @ A3NTS			PM/Checked ByCM Date CreatedMAY 2019			20 Western Avenue, Milton Park, Abingdon, Oxfordshire, OX14 4SH T: +44(0)1235 821 888 E: rpsox@rpsgroup.com MAKING COMPLEX EASY		
Rev	Description	By	CB	Date														
Figure Number 3							Rev -											
rpsgroup.com																		

Figure 4 – Eastern Walking Isochrone Map

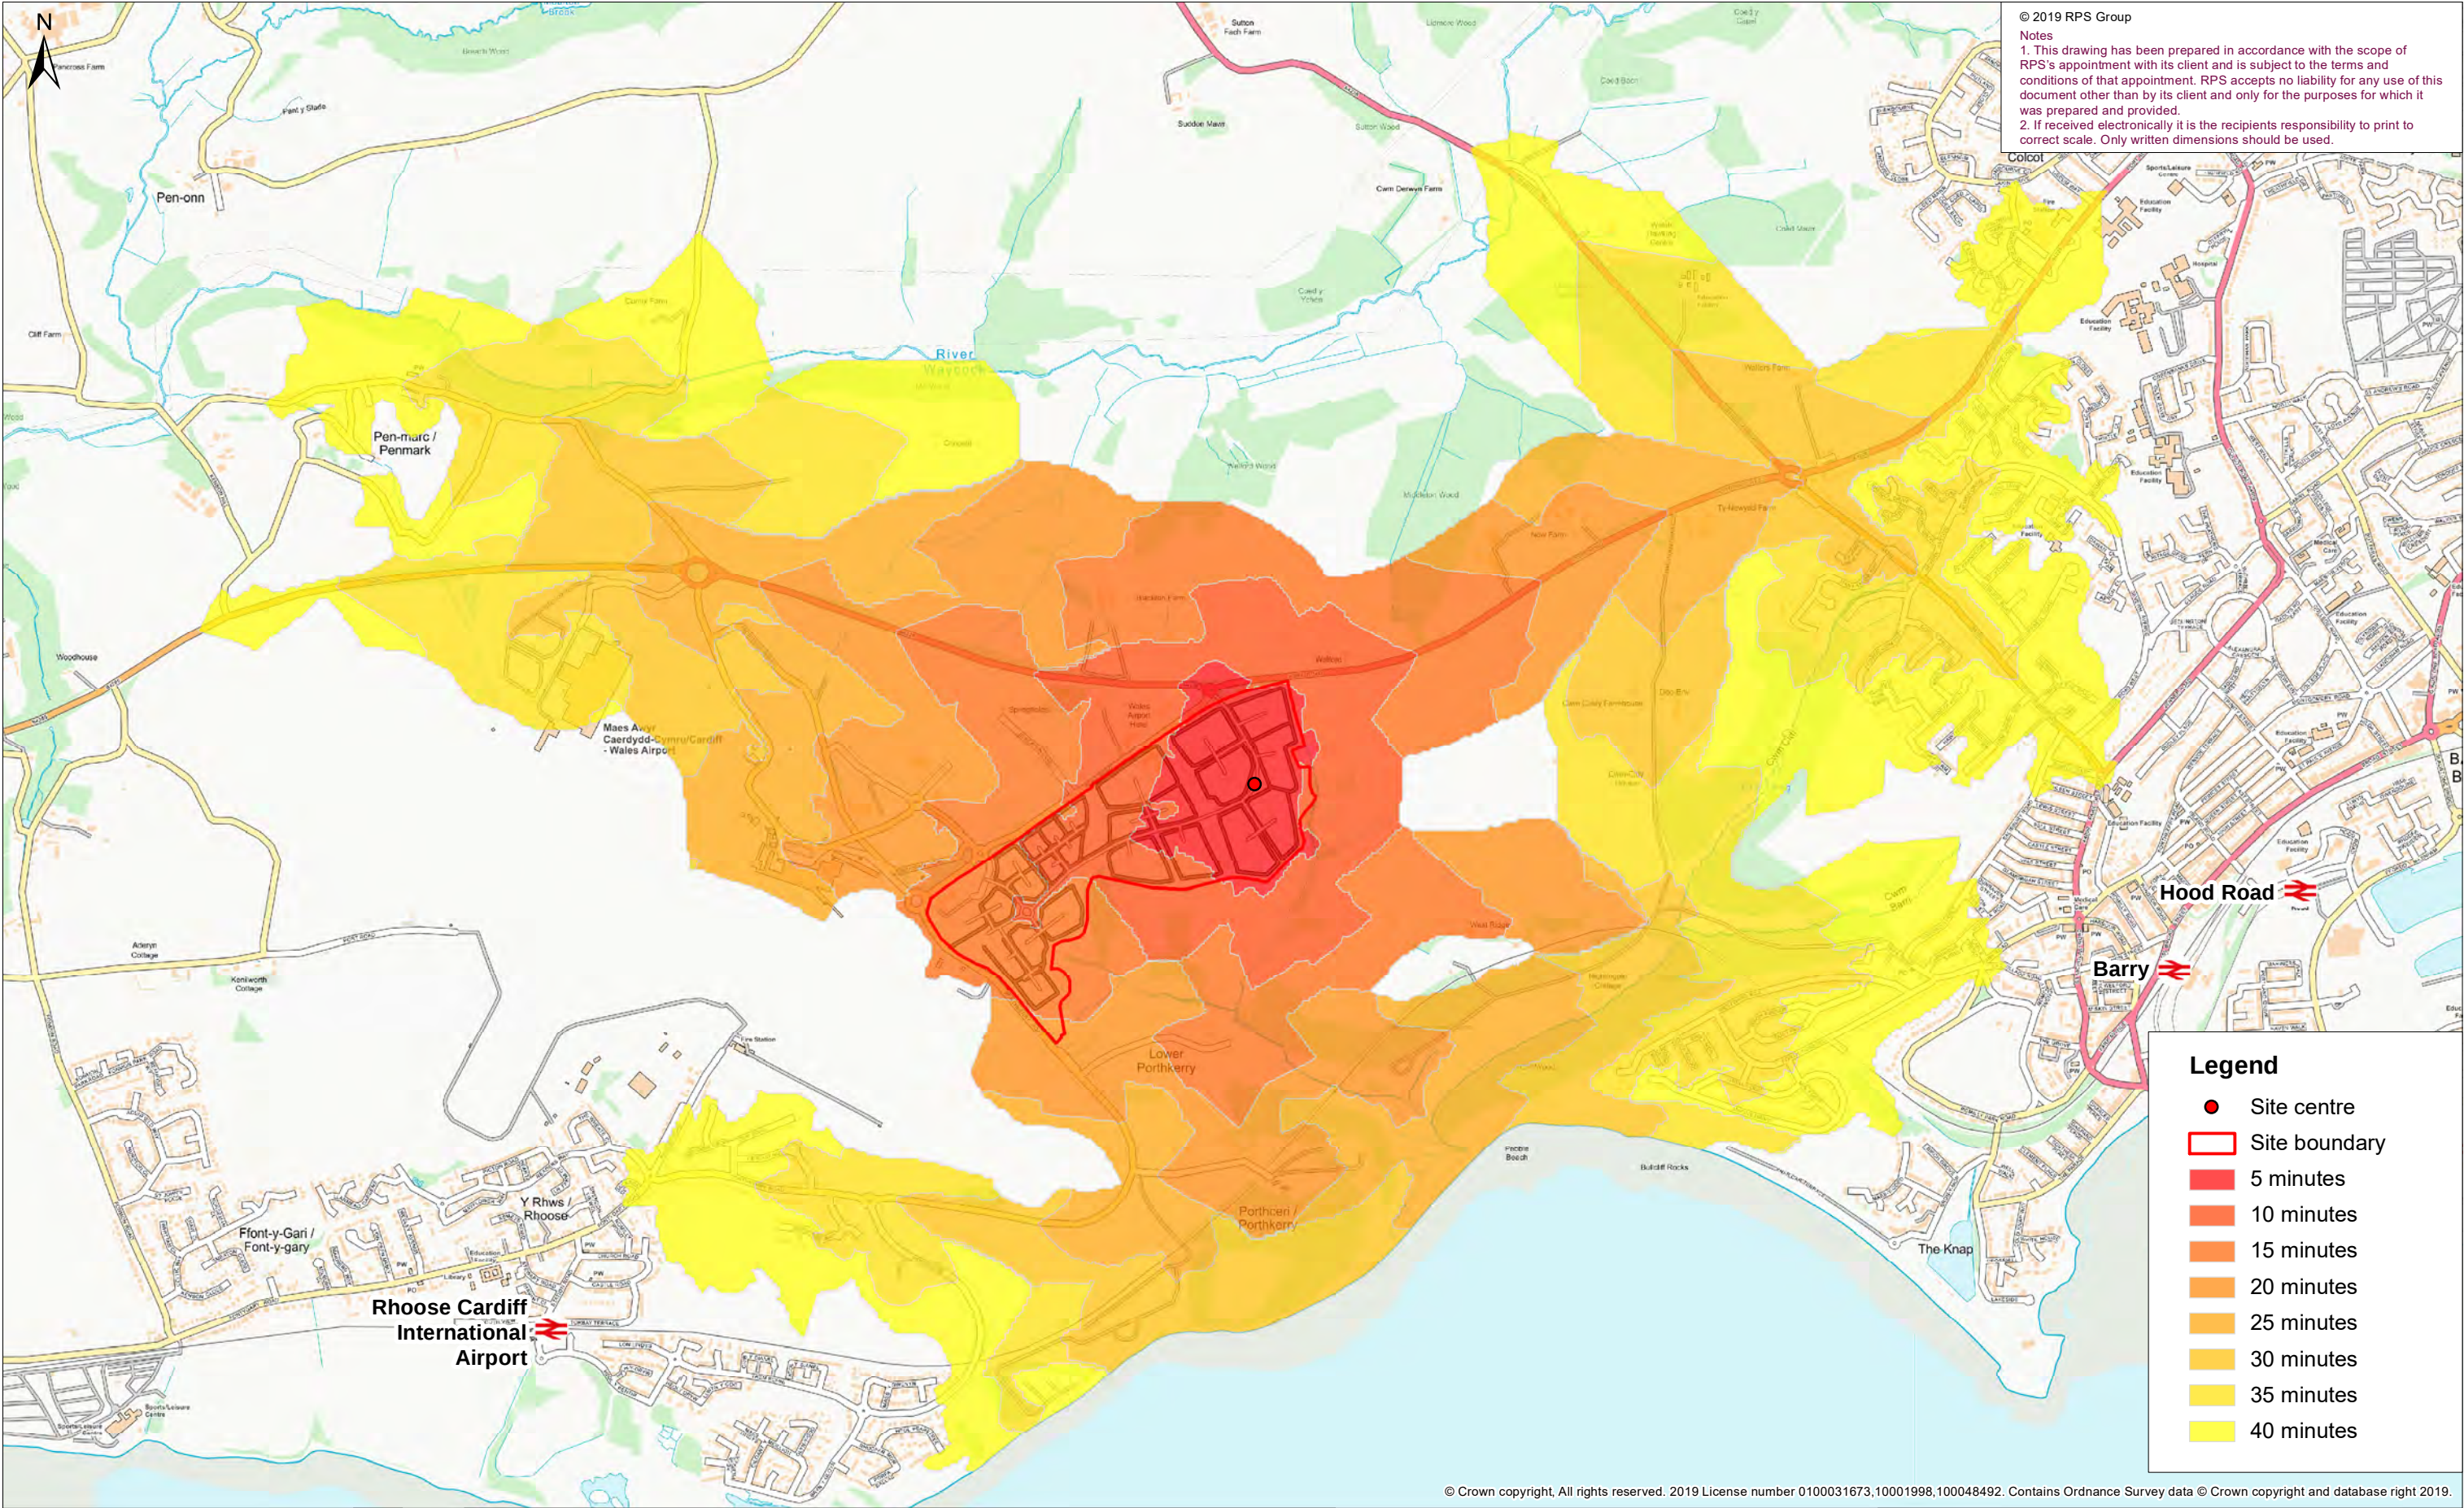

© 2019 RPS Group

Notes

1. This drawing has been prepared in accordance with the scope of RPS's appointment with its client and is subject to the terms and conditions of that appointment. RPS accepts no liability for any use of this document other than by its client and only for the purposes for which it was prepared and provided.

2. If received electronically it is the recipients responsibility to print to correct scale. Only written dimensions should be used.

Legend

- Site centre
- Site boundary
- 5 minutes
- 10 minutes
- 15 minutes
- 20 minutes
- 25 minutes
- 30 minutes
- 35 minutes
- 40 minutes


© Crown copyright, All rights reserved. 2019 License number 0100031673,10001998,100048492. Contains Ordnance Survey data © Crown copyright and database right 2019.

Rev	Description	By	CB	Date
Figure Number				Rev
4				-
rpsgroup.com				

Client Legal and General Capital

Project Model Farm

Title Eastern Walk Isochrone

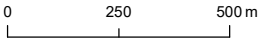

Status
DRAFT

Project Number
JNY9624

Drawn By
BG

Scale @ A3
NTS

PM/Checked By
CM


Date Created
MAY 2019

20 Western Avenue, Milton Park,
Abingdon, Oxfordshire, OX14 4SH
T: +44(0)1235 821 888
E: rpsox@rpsgroup.com



Figure 5 – Western Walking Isochrone Map

Figure 6 – Cycling Isochrone Map

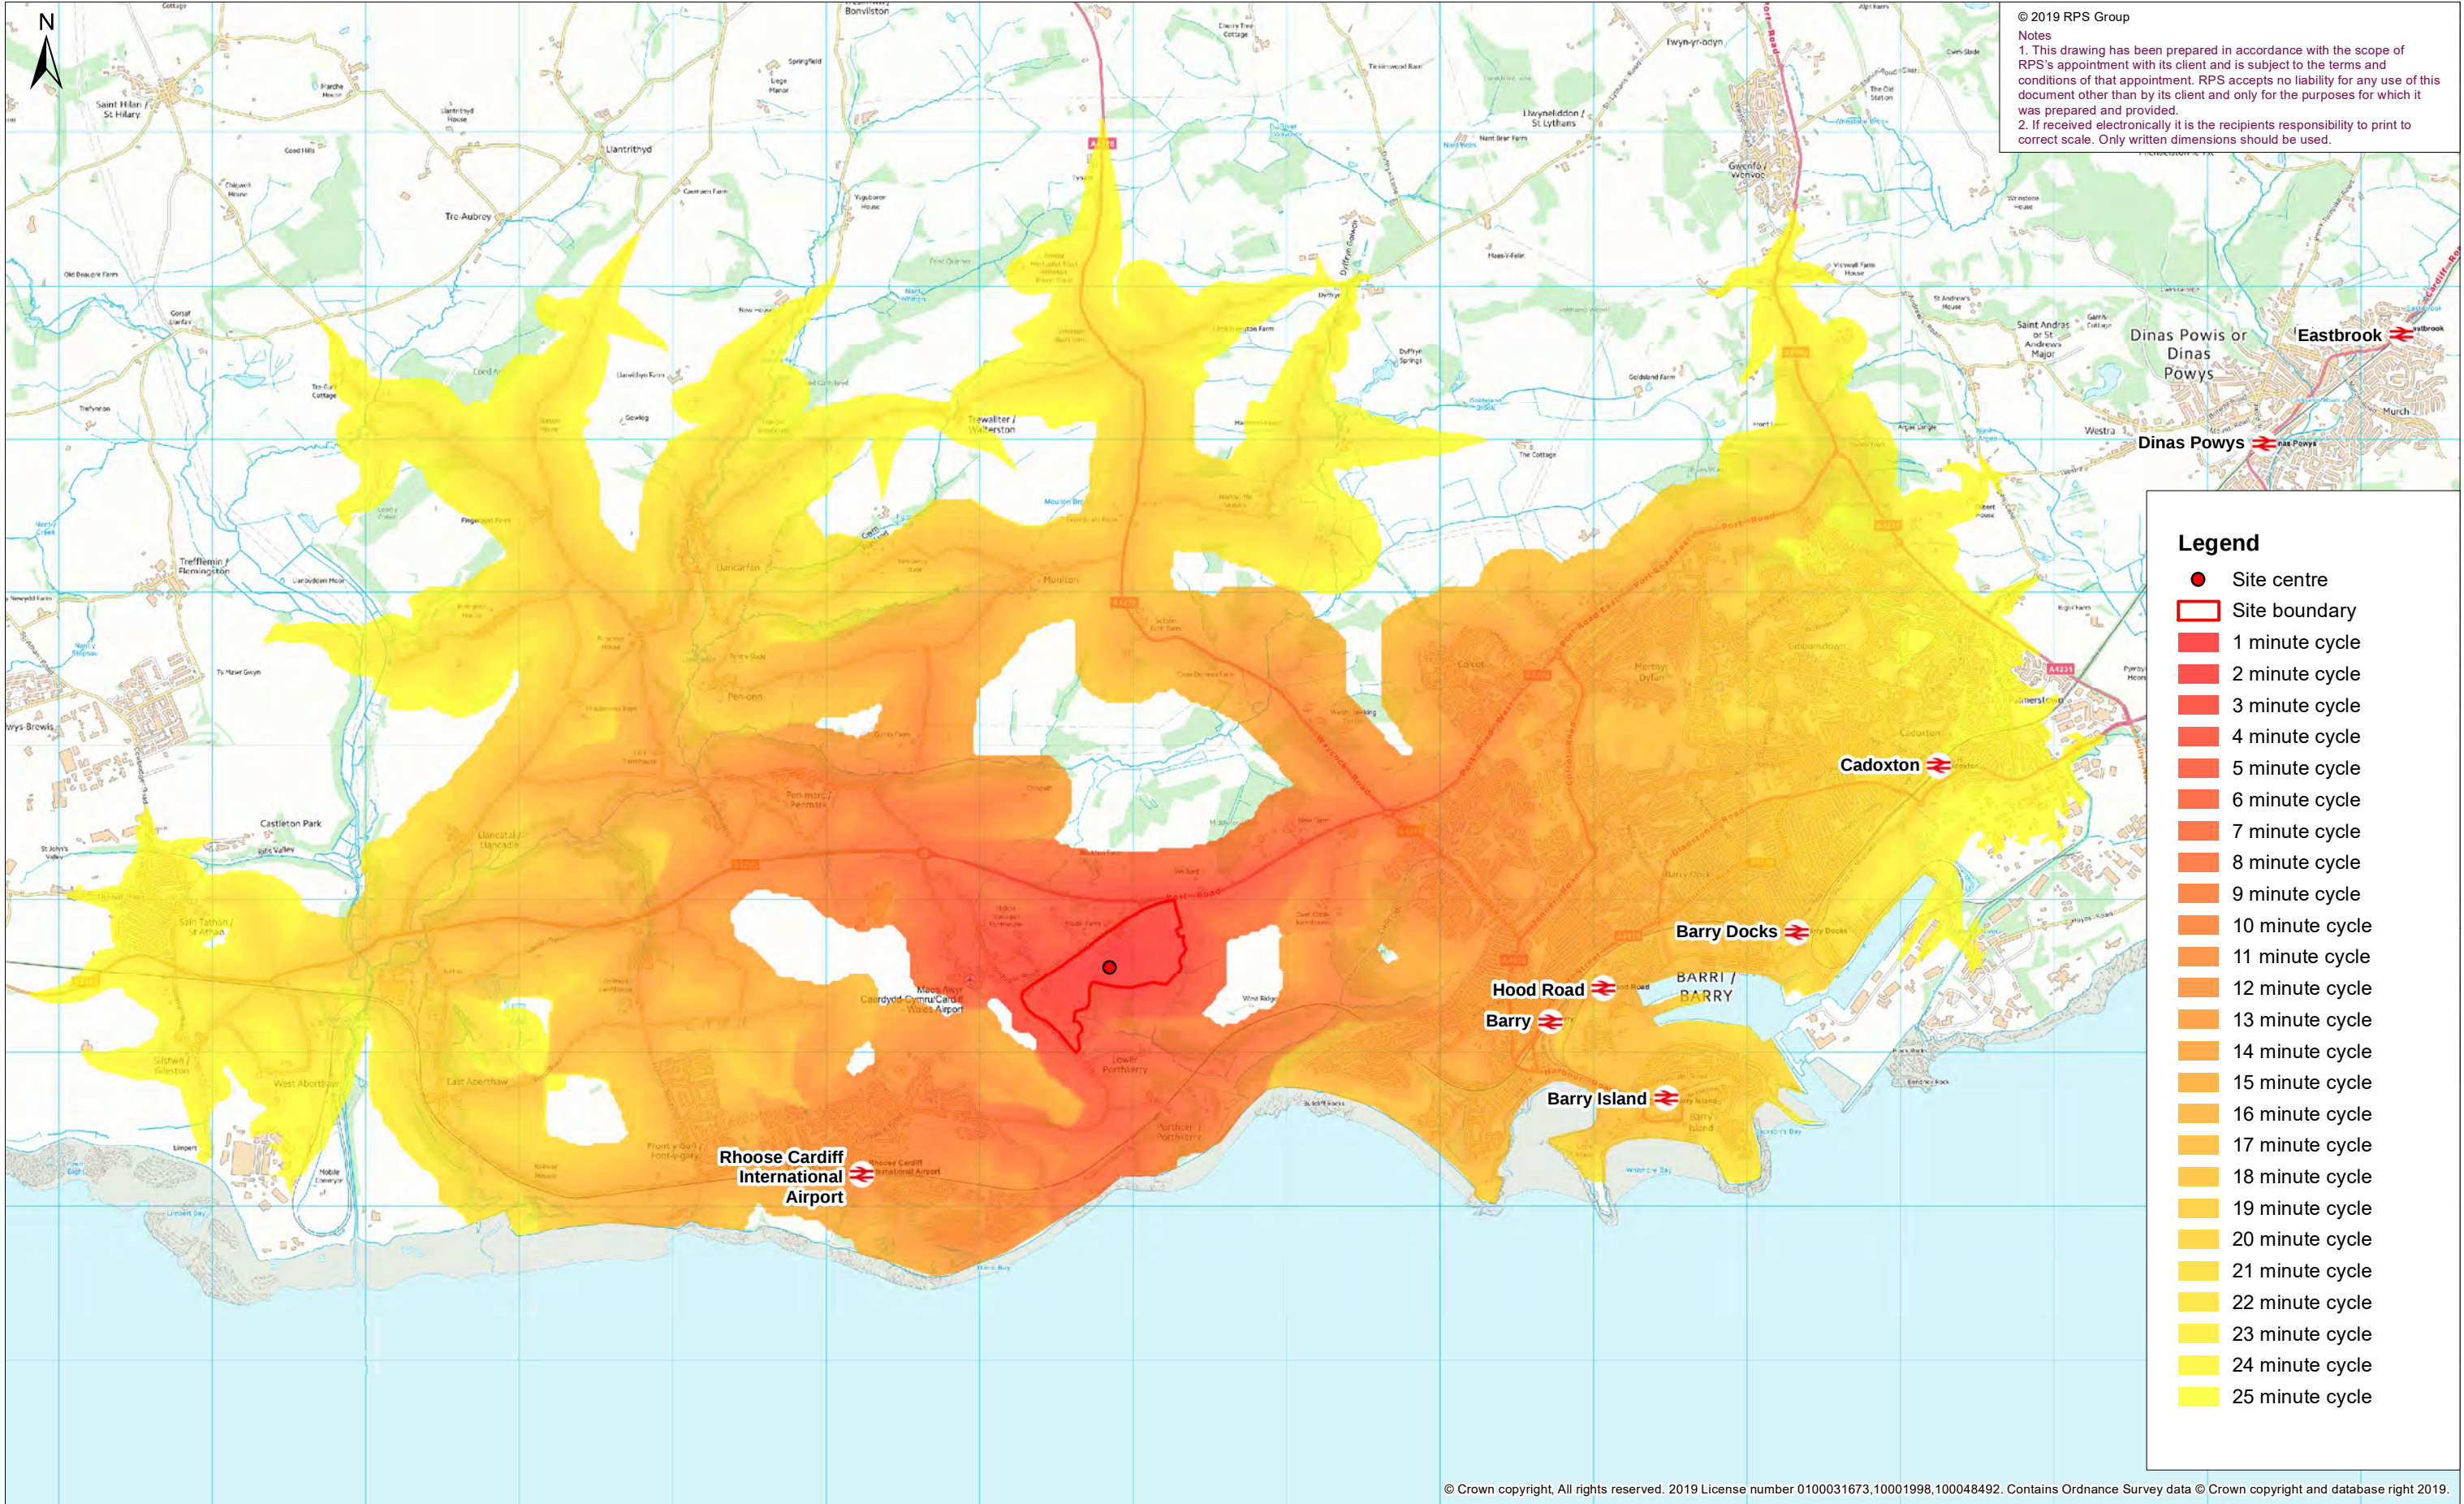

© 2019 RPS Group

Notes

1. This drawing has been prepared in accordance with the scope of RPS's appointment with its client and is subject to the terms and conditions of that appointment. RPS accepts no liability for any use of this document other than by its client and only for the purposes for which it was prepared and provided.

2. If received electronically it is the recipients responsibility to print to correct scale. Only written dimensions should be used.

Legend

- Site centre
- Site boundary
- 1 minute cycle
- 2 minute cycle
- 3 minute cycle
- 4 minute cycle
- 5 minute cycle
- 6 minute cycle
- 7 minute cycle
- 8 minute cycle
- 9 minute cycle
- 10 minute cycle
- 11 minute cycle
- 12 minute cycle
- 13 minute cycle
- 14 minute cycle
- 15 minute cycle
- 16 minute cycle
- 17 minute cycle
- 18 minute cycle
- 19 minute cycle
- 20 minute cycle
- 21 minute cycle
- 22 minute cycle
- 23 minute cycle
- 24 minute cycle
- 25 minute cycle

© Crown copyright, All rights reserved. 2019 License number 0100031673,10001998,100048492. Contains Ordnance Survey data © Crown copyright and database right 2019.

					Client Legal and General Capital		Status DRAFT	Drawn By CR	PM/Checked By CM	20 Western Avenue, Milton Park, Abingdon, Oxfordshire, OX14 4SH T: +44(0)1235 821 888 E: rpsox@rpsgroup.com	 MAKING COMPLEX EASY
Rev	Description	By	CB	Date							
Figure Number 6											
rpsgroup.com											

Figure 7 – Potential Transport Infrastructure