



- Notes:
- Detail design of welfare building to be undertaken by contractor and approved by client.
 - Details on drawing are indicative only.


Volume of Building = 526.0m³

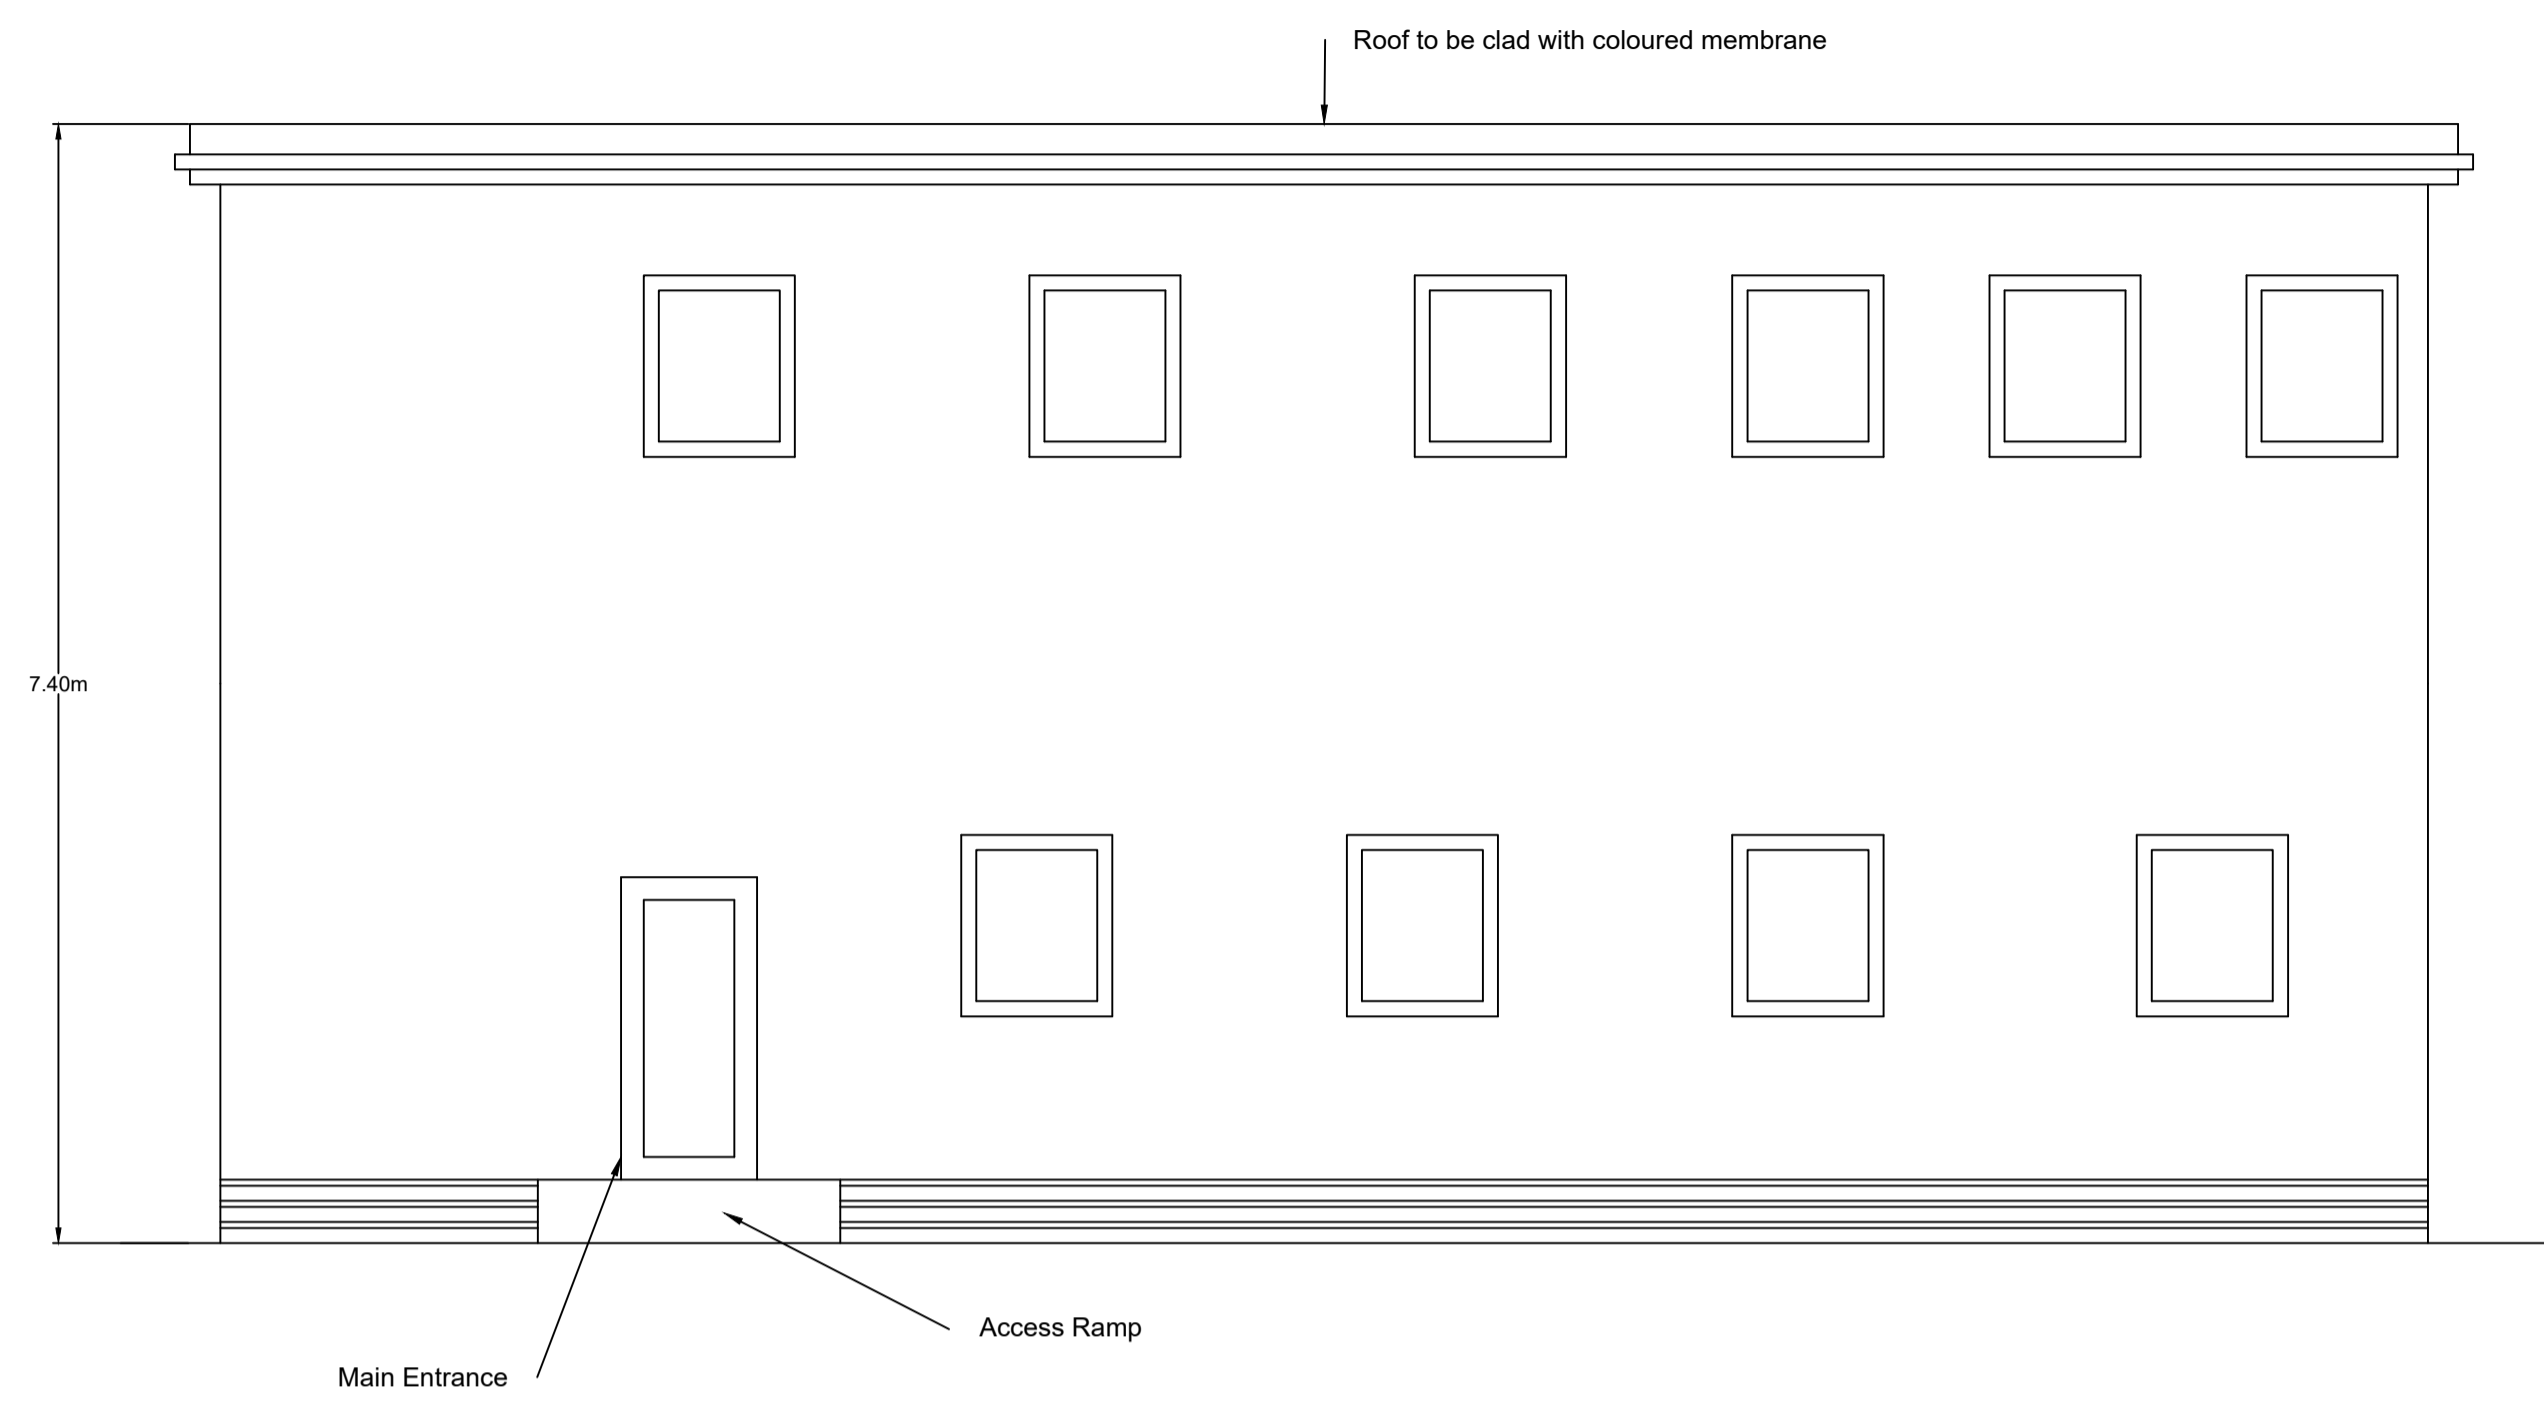


ELEVATION - POINT A
(Front of Building)

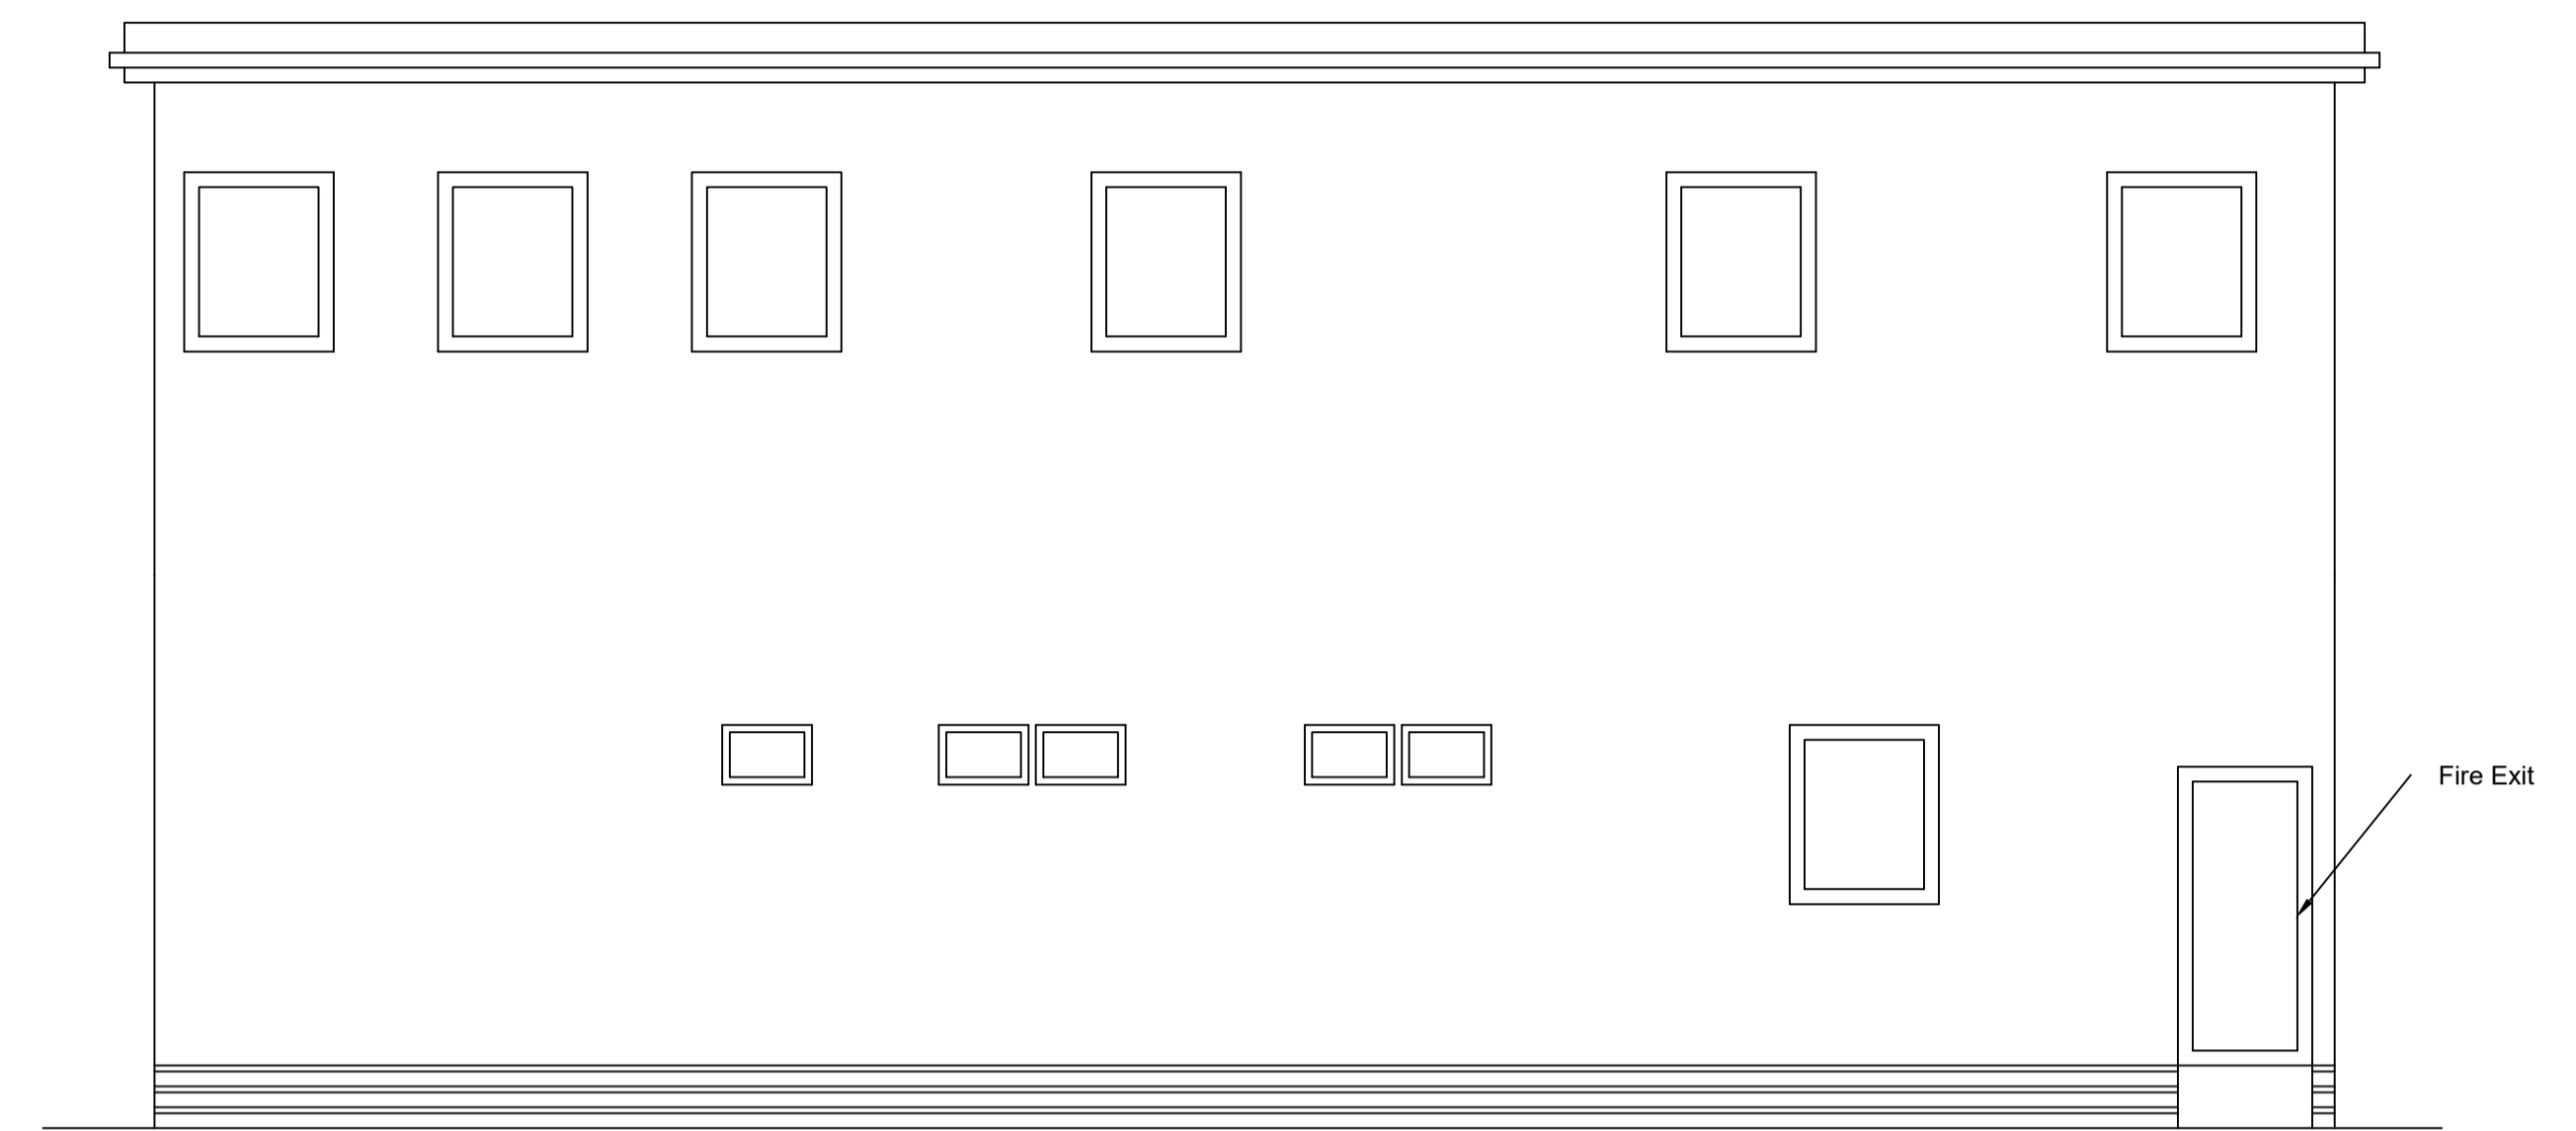

ELEVATION - POINT B
(Rear of Building)

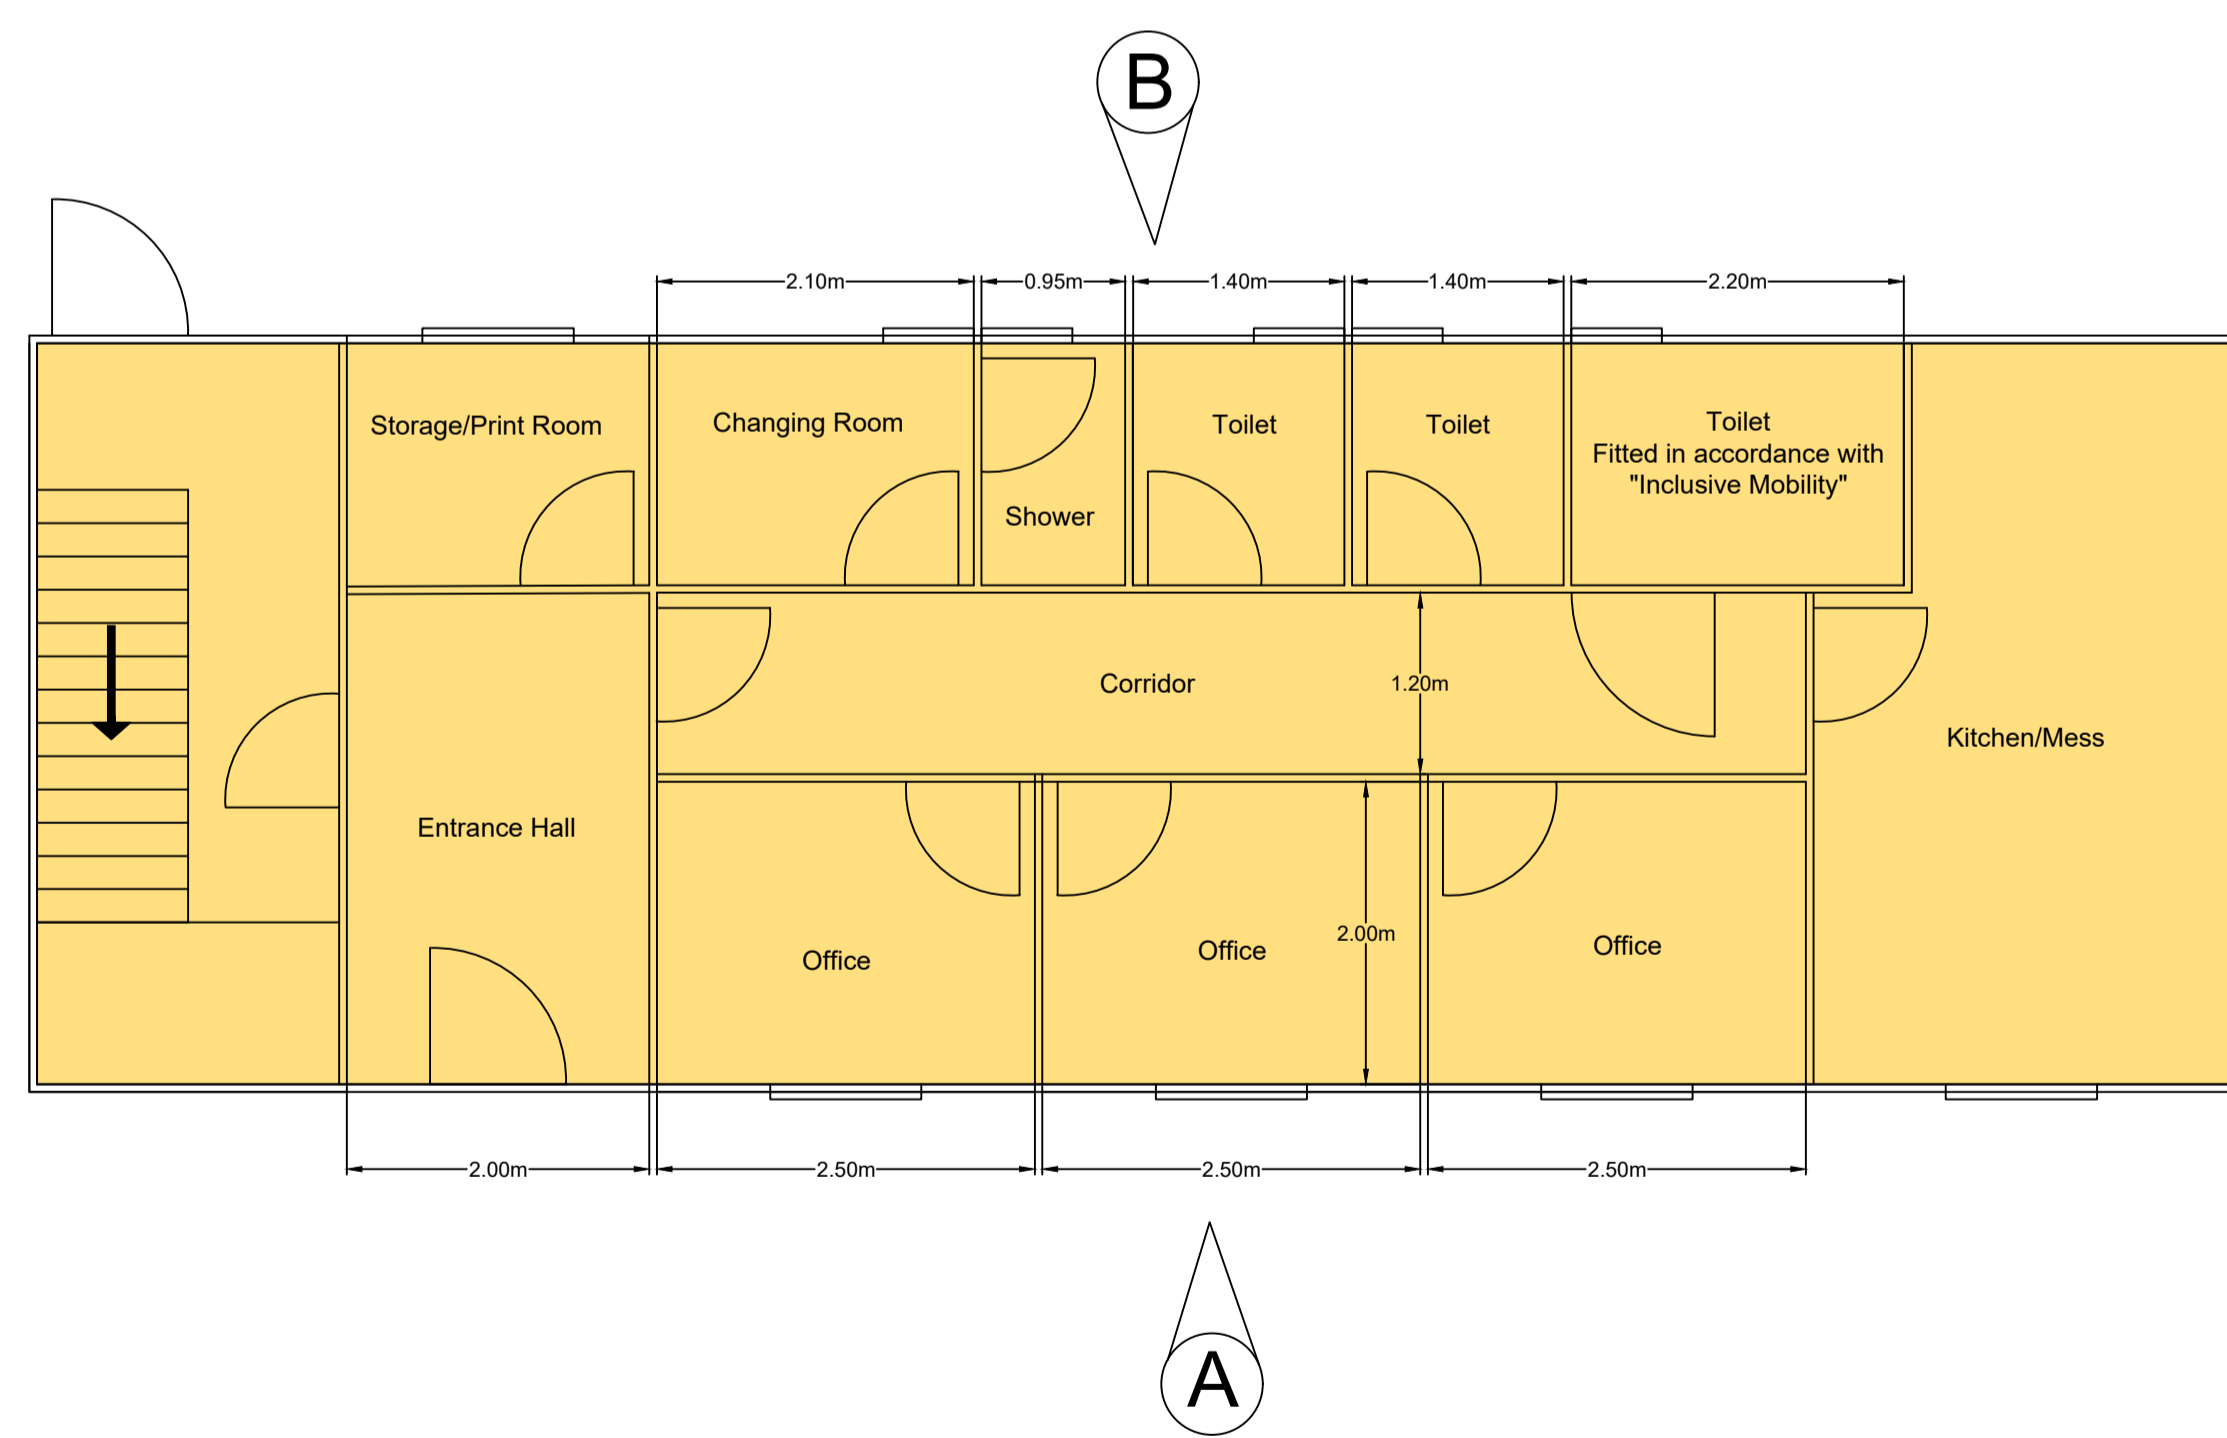

PLAN - GROUND FLOOR

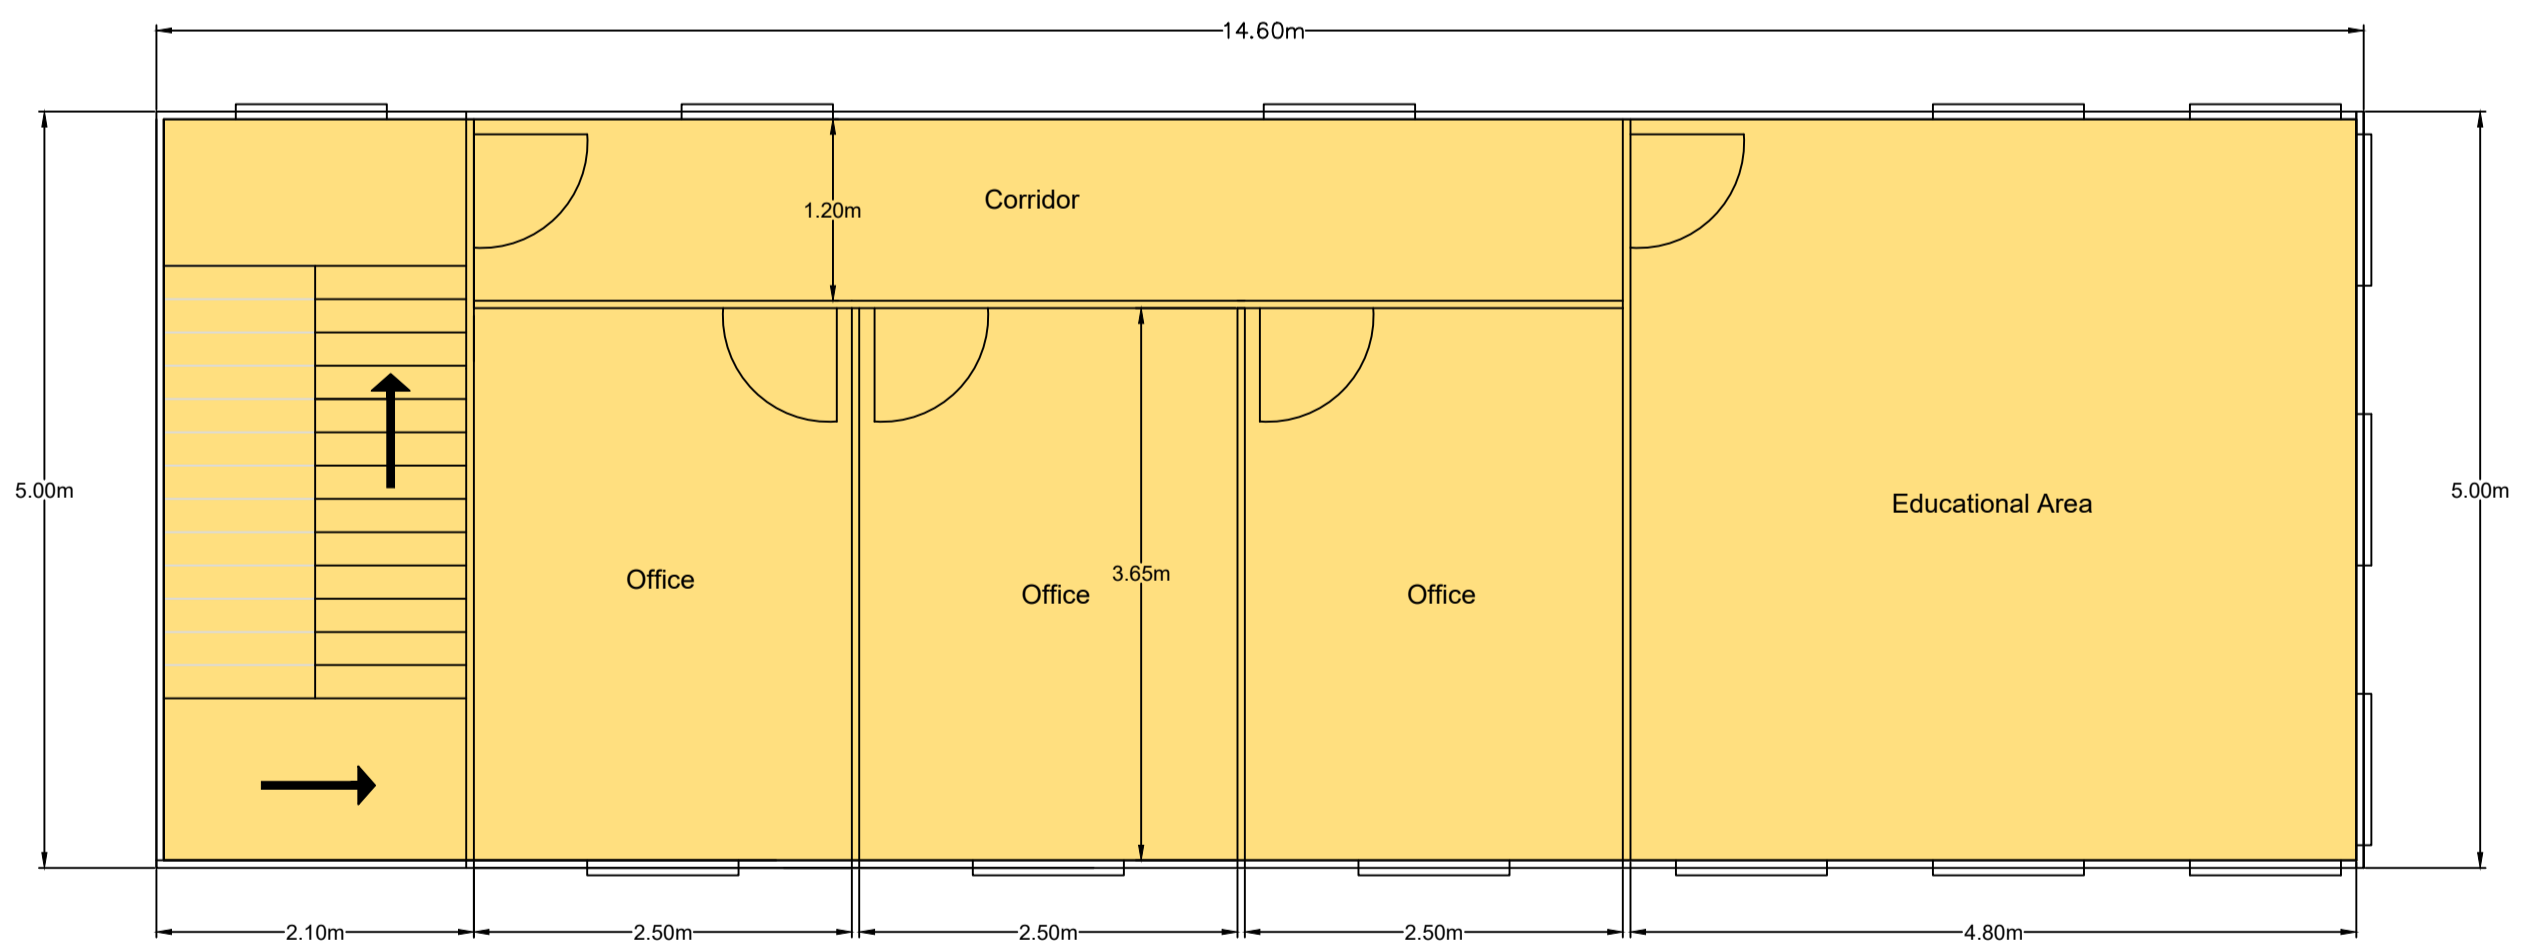

PLAN - FIRST FLOOR

Highway Construction and Design
Cynfor Bro Morgannwg, Yr Aisau, Cwrtfello, CFS GSA,
VALE of Glamorgan Council, The Alps, Wenvoe, CFS 6AA
© Huw Llwyd & Coen a hysbysu cofrestru 2017 Arwyddwr: 100025424.
© Crown copyright and database rights 2017 Ordnance Survey 100025424.



INDICATIVE PLANS ONLY			
VALE of GLAMORGAN COUNCIL			
RESOURCE RECOVERY FACILITY			
WELFARE AND OFFICE BUILDING			
Scale	1:50	Project No	2108
Sheet	HP/01/319	Revision	