



Key

- 1 Sycamore Cross
- 2 Culverhouse Cross
- 3 Merrie Harrier Junction
- 4 Dinas Powys - Murch Crossroads
- 5 Biglis Roundabout
- 6 Port Road/Barry Docks Link Road
- 7 Waycock Cross
- 8 Harbour Road/Station Approach/Paget Road
- 9 Harbour Road/Nicholas Road (Ship gyratory)
- 10 Broad Street/Gladstone Road
- 11 Buttrils Road/Barry Road
- 12 Barry Road/Ty Newydd Road
- 13 Gladstone Road/Cardiff Road/Ffordd Y Mileniwm (RA to south of rail line)
- 14 Palmerston Road/Cardiff Road
- 15 Vere Street/Hillary Rise/Gladstone Rise
- 16 Wimbourne Road/Ffordd Y Mileniwm
- 17 Cory Way/Ffordd Y Mileniwm
- 18 Subway Road/Ffordd Y Mileniwm
- 19 Y Rhodfa/Ffordd Y Mileniwm/Clos Tynaid Glo
- 20 Retail/Morrisons/Ffordd Y Mileniwm
- 21 Gladstone Bridge/Ffordd Y Mileniwm
- 22 Plymouth Road/Earl Crescent
- 23 Hood Road/Broad Street/Island Road
- 24 Barons Court

ARUP

4 Pierhead St. Capital Waterside
 Cardiff, CF10 4QP
 Tel 44(0)29 20473727 Fax +44(0)29 20 472277
 www.arup.com

Client
Barratt Homes
Taylor Wimpey, and
Persimmon Homes

Job Title
Waterfront
Barry

Drawing Title
Junction Locations

Scale at A3

Plot ID

Drawing Status

Job No	Drawing No	Issue
122374	Figure D1	

© Crown copyright (2008).
 All rights reserved. Licence Number 100039628.


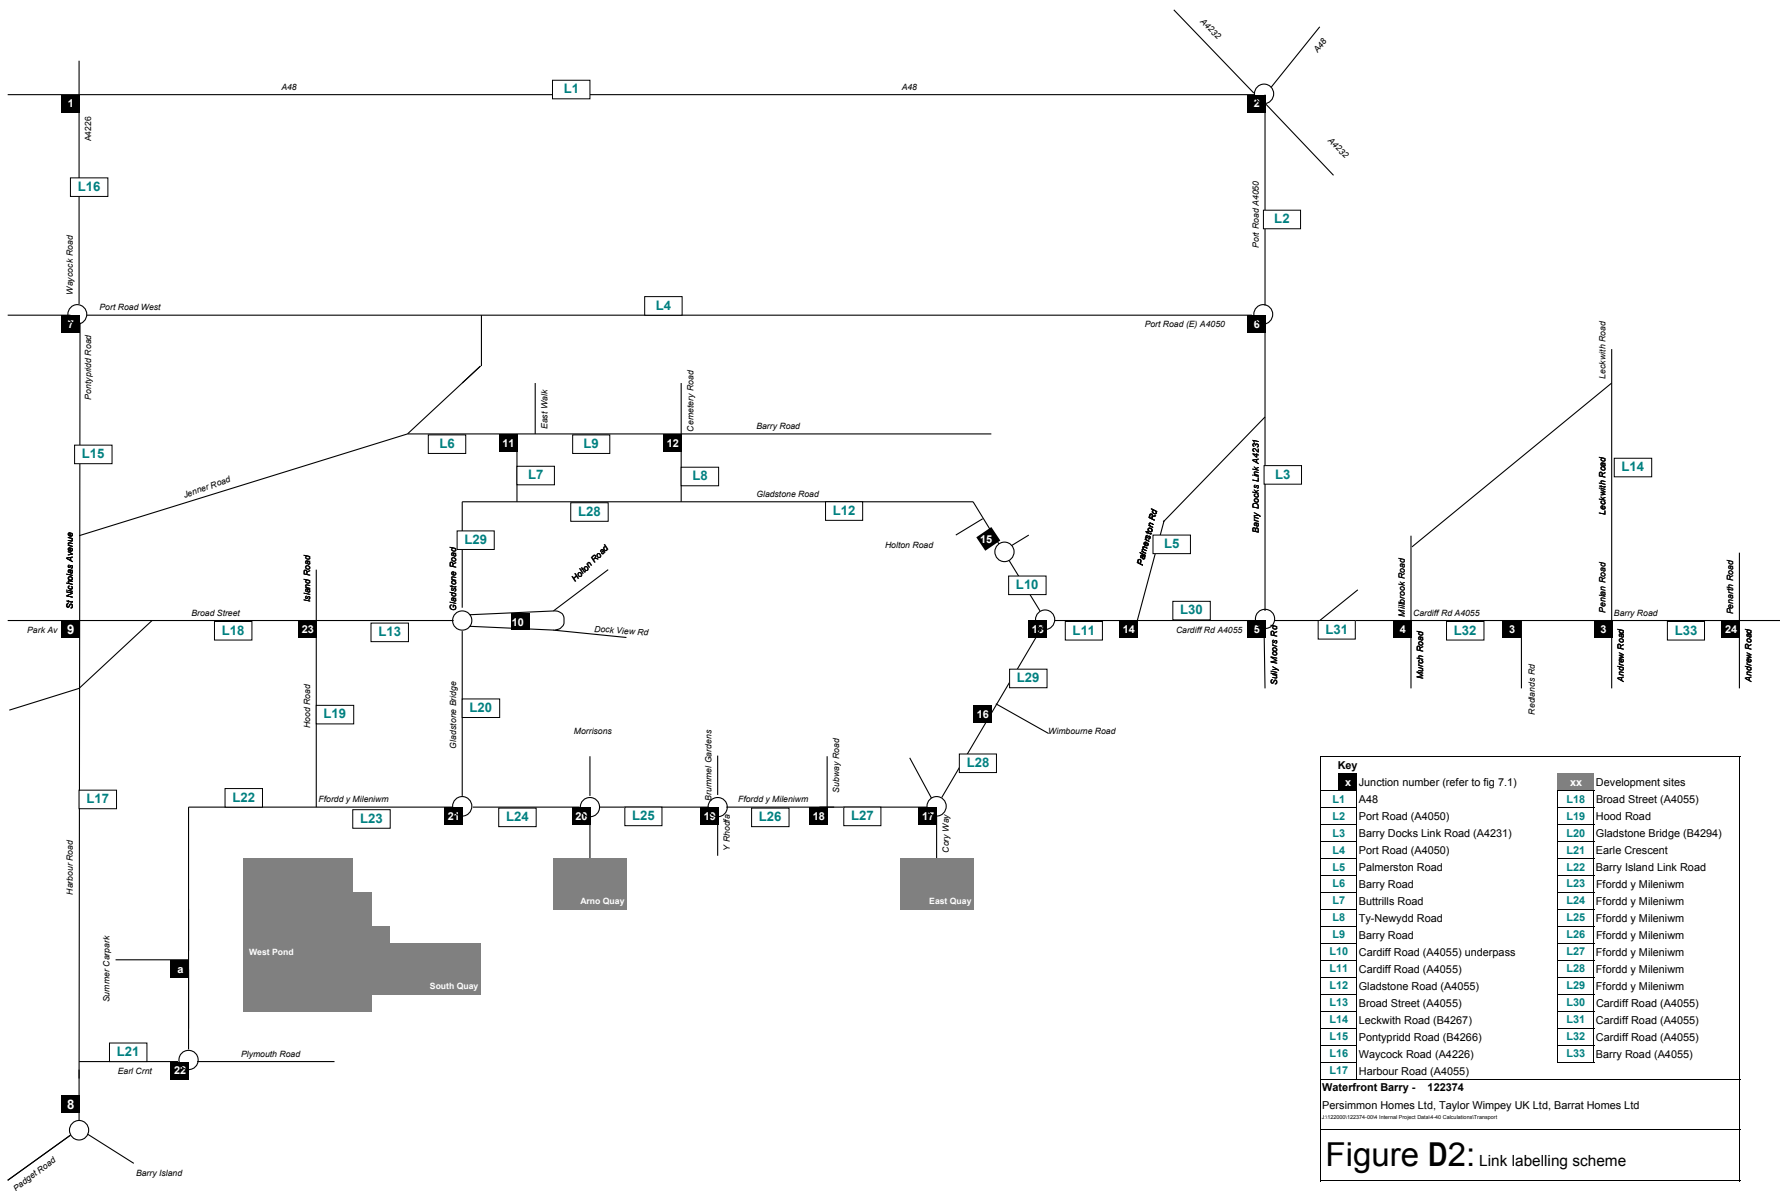



Figure D2: Link labelling scheme

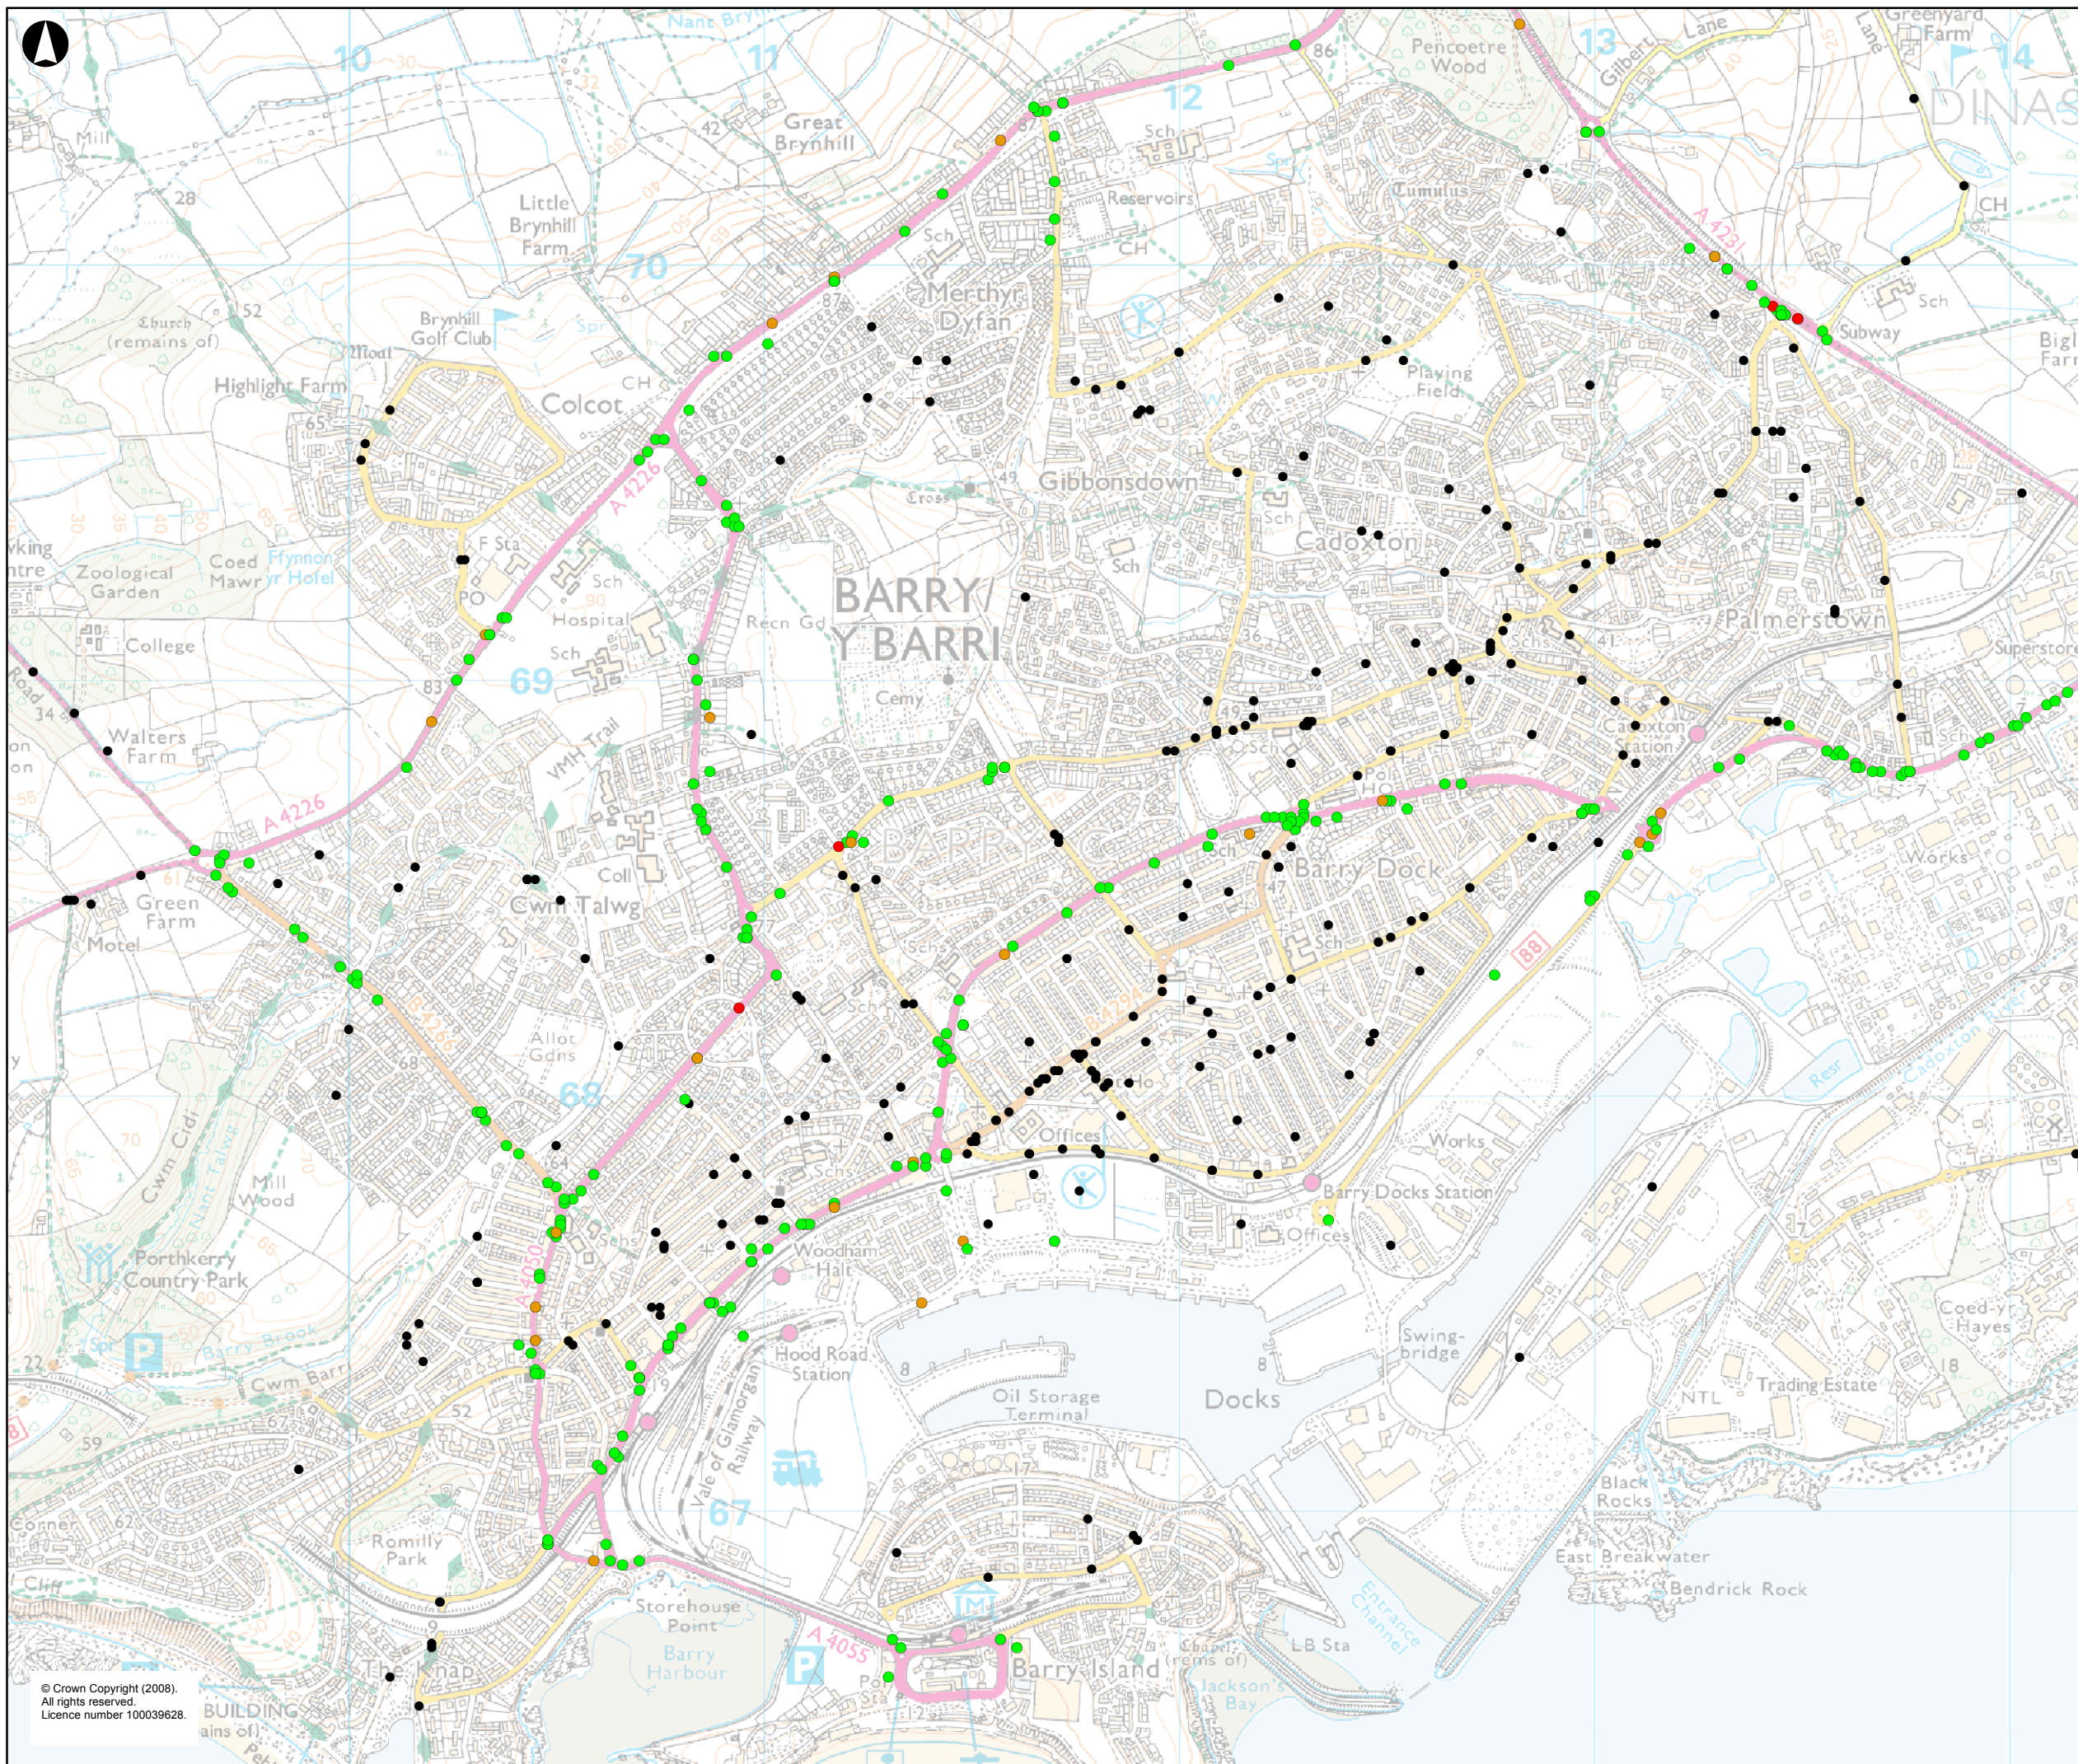

Key

Accident severity

- Fatal
- Serious
- Slight

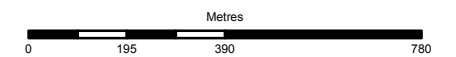

ARUP

4 Pierhead Street
 Capital Waterside
 Cardiff
 CF10 4QP
 Tel +44 (0)29 2047 3727
 Fax +44 (0)29 2047 2277
 www.arup.com

Client

**Persimmon Homes,
 Taylor Wimpey, and
 Barratt Homes.**

Job Title

Waterfront Barry

Drawing Title

Accident Data

Scale at A3

1:15,000

Drawing Status

Job No

122374-00

Drawing No

Figure D3

Issue