

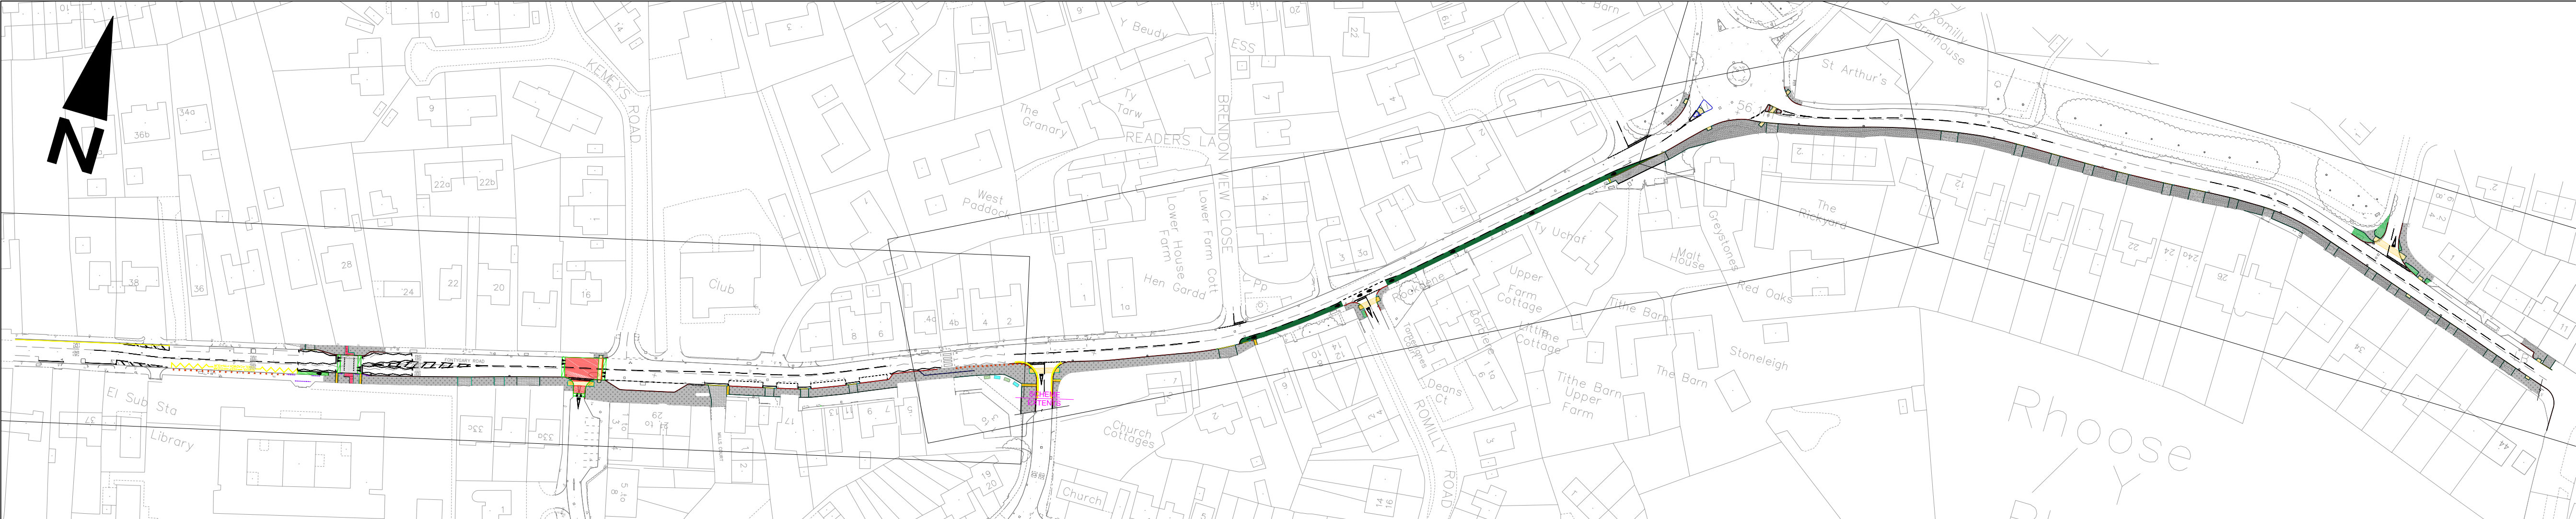


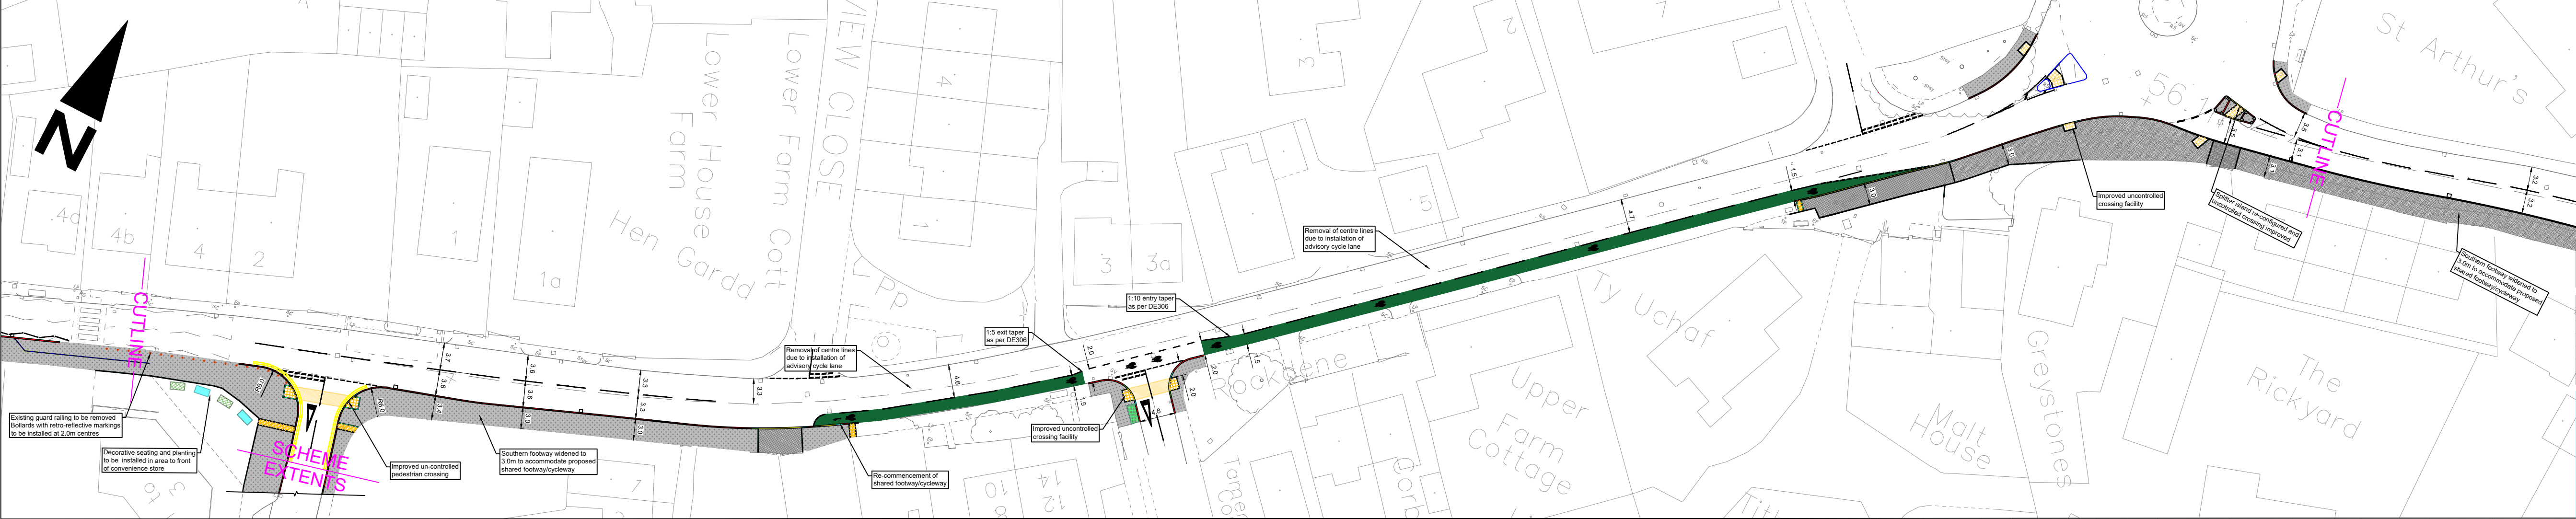

© Crown copyright and database rights 2016 Ordnance Survey 100025302 "You are not permitted to copy, sub-licence, distribute or sell any of this data to third parties in any form."

© Hawfprint y Goron a hawliau cronfa ddata 2016 Arolwg Ordnans 100025302 "Ni chaniateir i chwi gopio, tan-drwyddedu, dosbarthu neu werthu y data yma i unrhyw drydydd barti mewn unrhyw ffur"

- PROPOSED PERMEABLE SHARED USE FOOTWAY/CYCLEWAY
- PROPOSED IMPERMEABLE SHARED USE FOOTWAY/CYCLEWAY
- PROPOSED PERMEABLE VEHICULAR CROSSOVER
- PROPOSED IMPERMEABLE VEHICULAR CROSSOVER
- PROPOSED IMPROVED/REVISED VERGE
- PROPOSED FLAT-TOP PLATEAU CROSSING
- PROPOSED PLATEAU RAMPS
- PROPOSED RE-CONSTRUCTED PLATEAU AND RAMPS

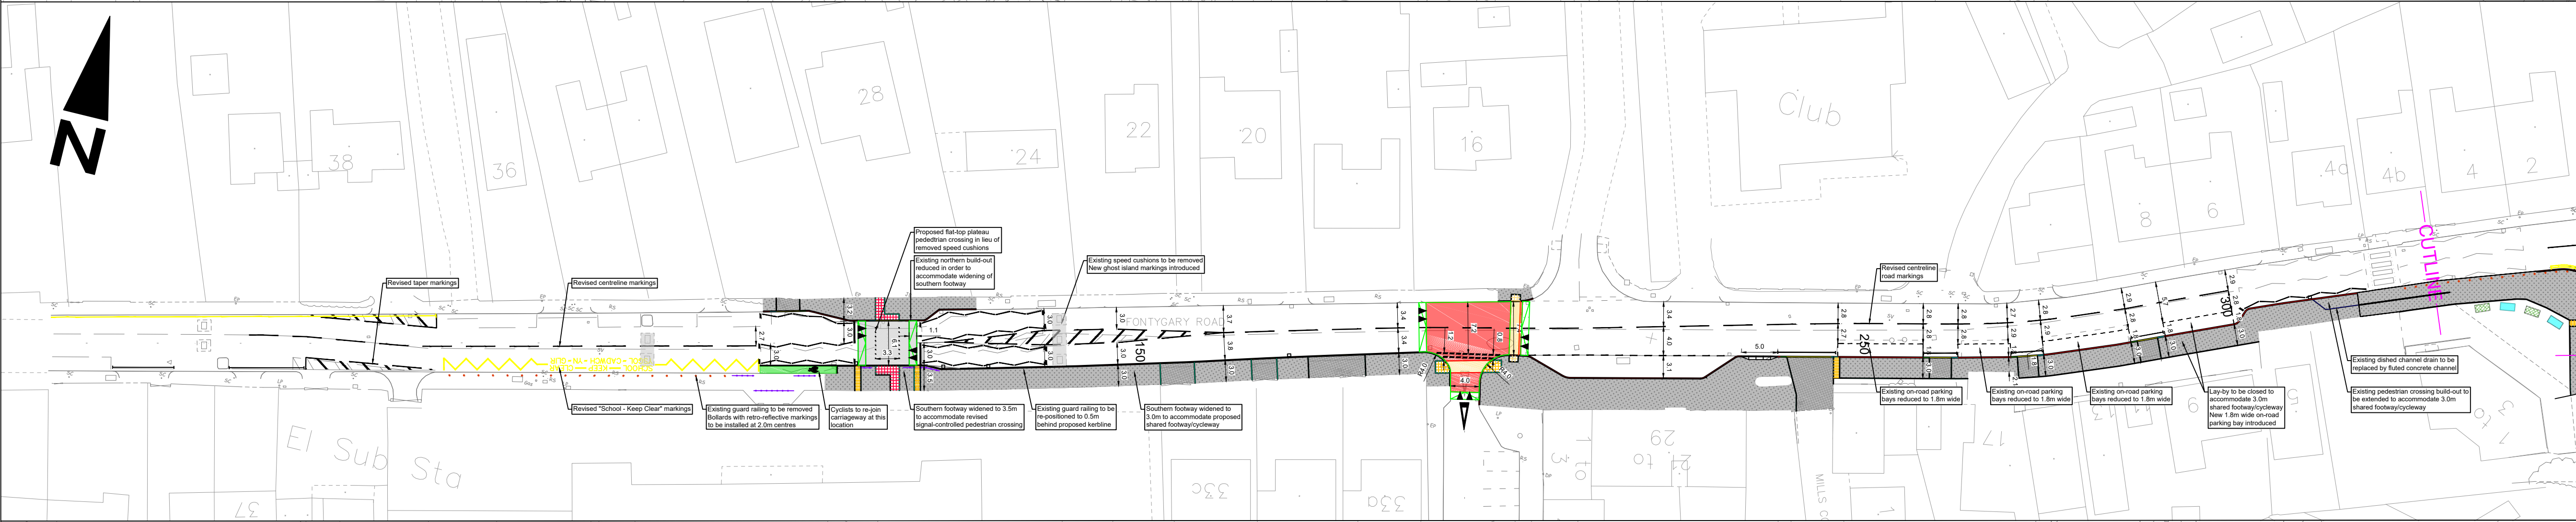

Drawing Status
CONSTRUCTION ISSUE

Rev	By	Description of Amendment	Revisions	Chk By	Date

VALE of GLAMORGAN
ENVIRONMENT & HOUSING SERVICES
Director: Miles Punter

BRO MORGANNWG

ENGINEERING

Client
The Vale of Glamorgan Council

Project
Porthkerry Road, Rhoose Village
Active Travel Improvements

Drawing Title
General Arrangement

Drawn	LJ	Scale	1:1250 & 1:500 @ A1	Project No.	2164	Drawing No.	100-001
Date	02/08/2022	File					
Checked		Window					
Date							