


- ### KEY
- #### Proposed Restrictions
- █ Revocation of existing restrictions and the introduction of Proposed Limited Waiting 10am - 7pm
2 hours No return within 2 hours
 - █ Proposed No Waiting At Any Time
 - █ Revocation of existing restrictions and the introduction of No Waiting At Any Time
 - █ The introduction of Proposed Limited Waiting 10am - 7pm
2 hours No return within 2 hours and the introduction of Proposed Prohibition of Overnight Parking and Stopping of LGVs, Motor Caravans and Campervans 11pm - 7am
 - █ Revocation of existing restrictions and the introduction of Disabled Persons Parking Place
- #### Existing Restrictions to Remain
- █ Prohibition of Waiting At Anytime
 - █ Prohibition of No Waiting At Any Time and No Loading or Unloading At Any Time
 - █ Existing Limited Waiting 10am - 7pm
2 hours No return within 2 hours
 - █ Disabled Persons Parking Place
 - █ Loading Bay
 - █ Bus Stop Clearway

© Crown copyright and database rights 2012
Ordnance Survey 100023424
© Hawlfraint y Goron a hawlau cronfa ddata 2012
Arolwg Ordnans 100023424

Rev	By	Description of Amendment	Revisions	Chk by	Date

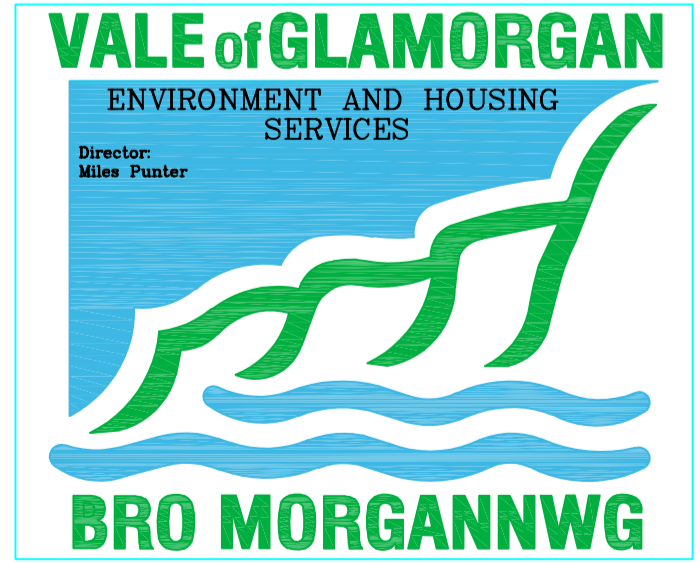

ENGINEERING

Client
The Vale of Glamorgan Council

Project
Penarth Esplanade

Drawing Title
PROPOSED TRAFFIC REGULATION ORDERS

Drawn AA	Scale 1:1000	Project No. IF733	Drawing No. T/20/48/AA
Date JULY20	File	Rev B	
Checked	Window		
Date			