


**Plan: B4524 Main Road, Ogmore by Sea - Proposed Prohibition of Waiting**

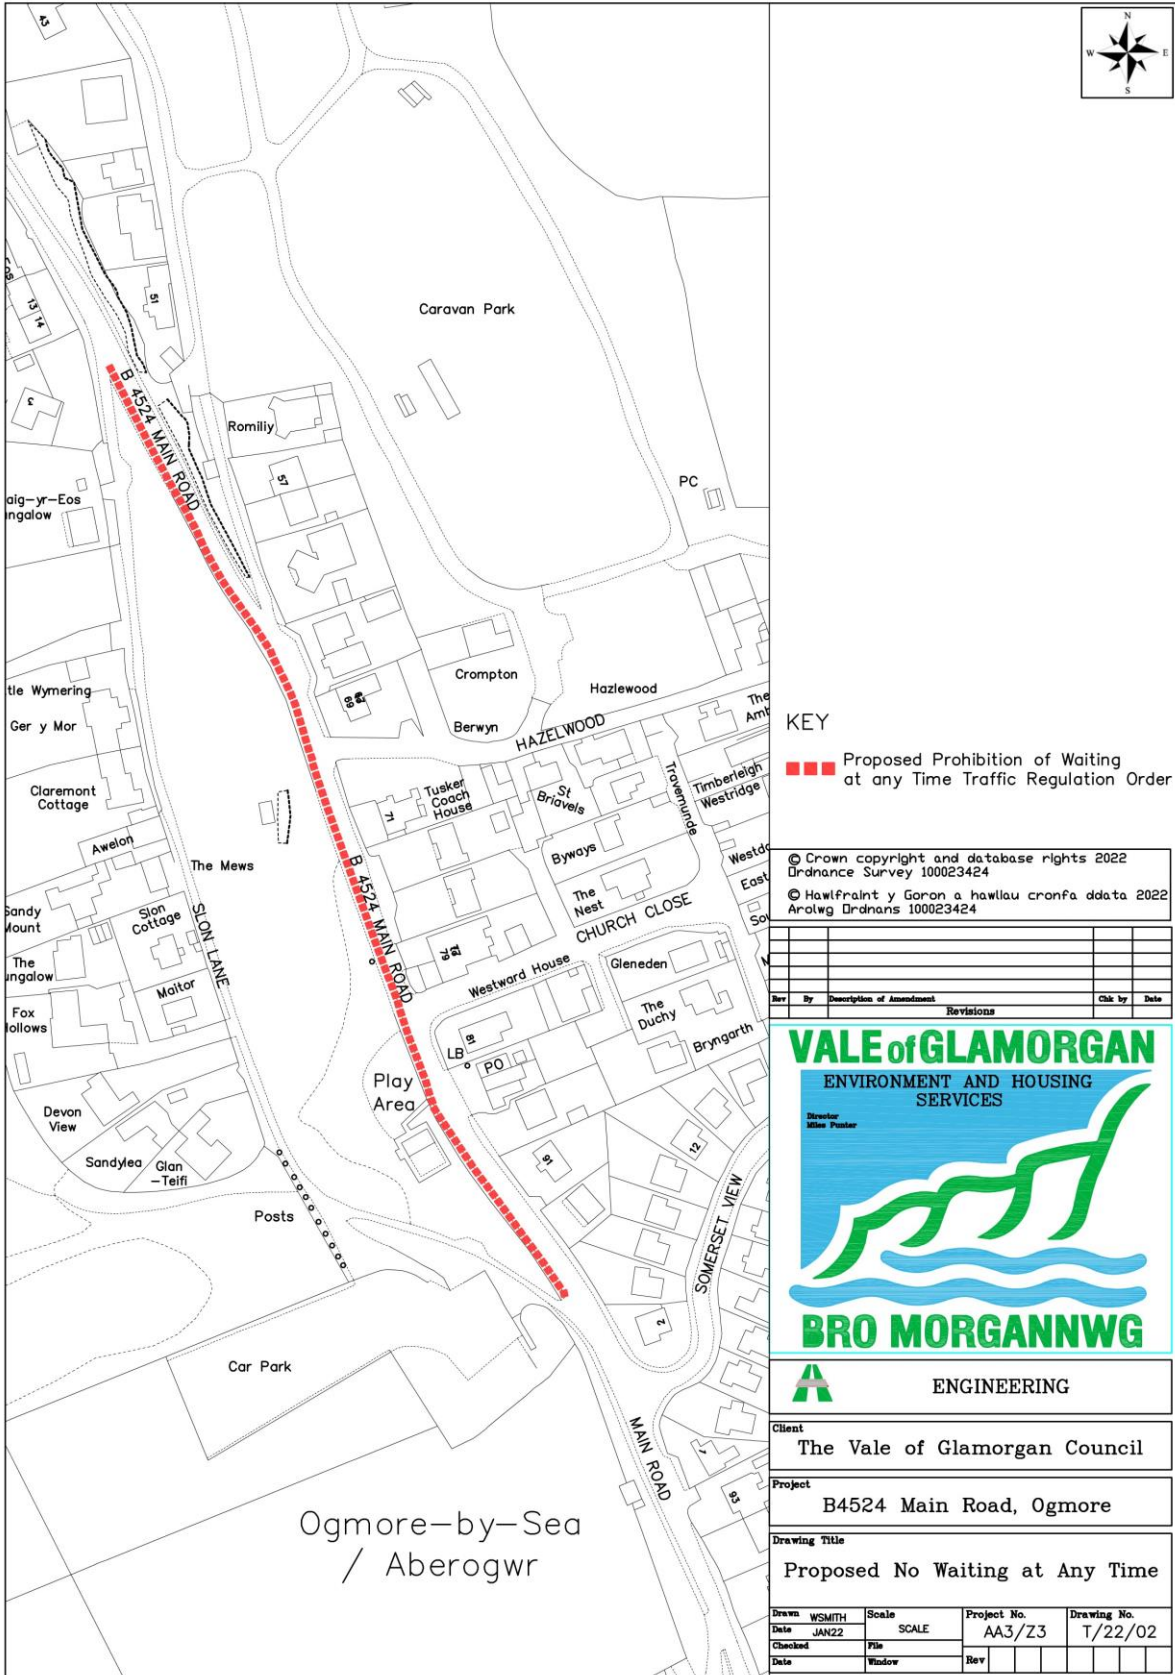


**KEY**  
 Proposed Prohibition of Waiting at any Time Traffic Regulation Order

© Crown copyright and database rights 2022  
 Ordnance Survey 100023424  
 © Hawlfraint y Goron a hawlau cronfa ddata 2022  
 Aratwg Ordnans 100023424

Rev	By	Description of Amendment	Revisions	Chk by	Date

**VALE of GLAMORGAN**  
 ENVIRONMENT AND HOUSING SERVICES  
 Director  
 Miss Puster



**BRO MORGANNWG**

 **ENGINEERING**

**Client**  
 The Vale of Glamorgan Council

**Project**  
 B4524 Main Road, Ogmore

**Drawing Title**  
 Proposed No Waiting at Any Time

Drawn	WSMITH	Scale	SCALE	Project No.	AA3/Z3	Drawing No.	T/22/02
Date	JAN22	File		Rev			
Checked		Window					
Date							

Ogmore-by-Sea / Aberogwr