


© Crown copyright and database rights 2016 Ordnance Survey 100025302 "You are not permitted to copy, sub-licence, distribute or sell any of this data to third parties in any form."
 © Hawfraint y Goron a hawliau cronfa ddata 2016 Arolwg Ordnans 100025302 "Ni chaniateir i chwi gopio, tan-drwyddedu, dosbarthu neu werthu y data yma i unrhyw drydydd barti mewn unrhyw ffurf"


SCHEME OVERVIEW
SCALE: 1: 1000

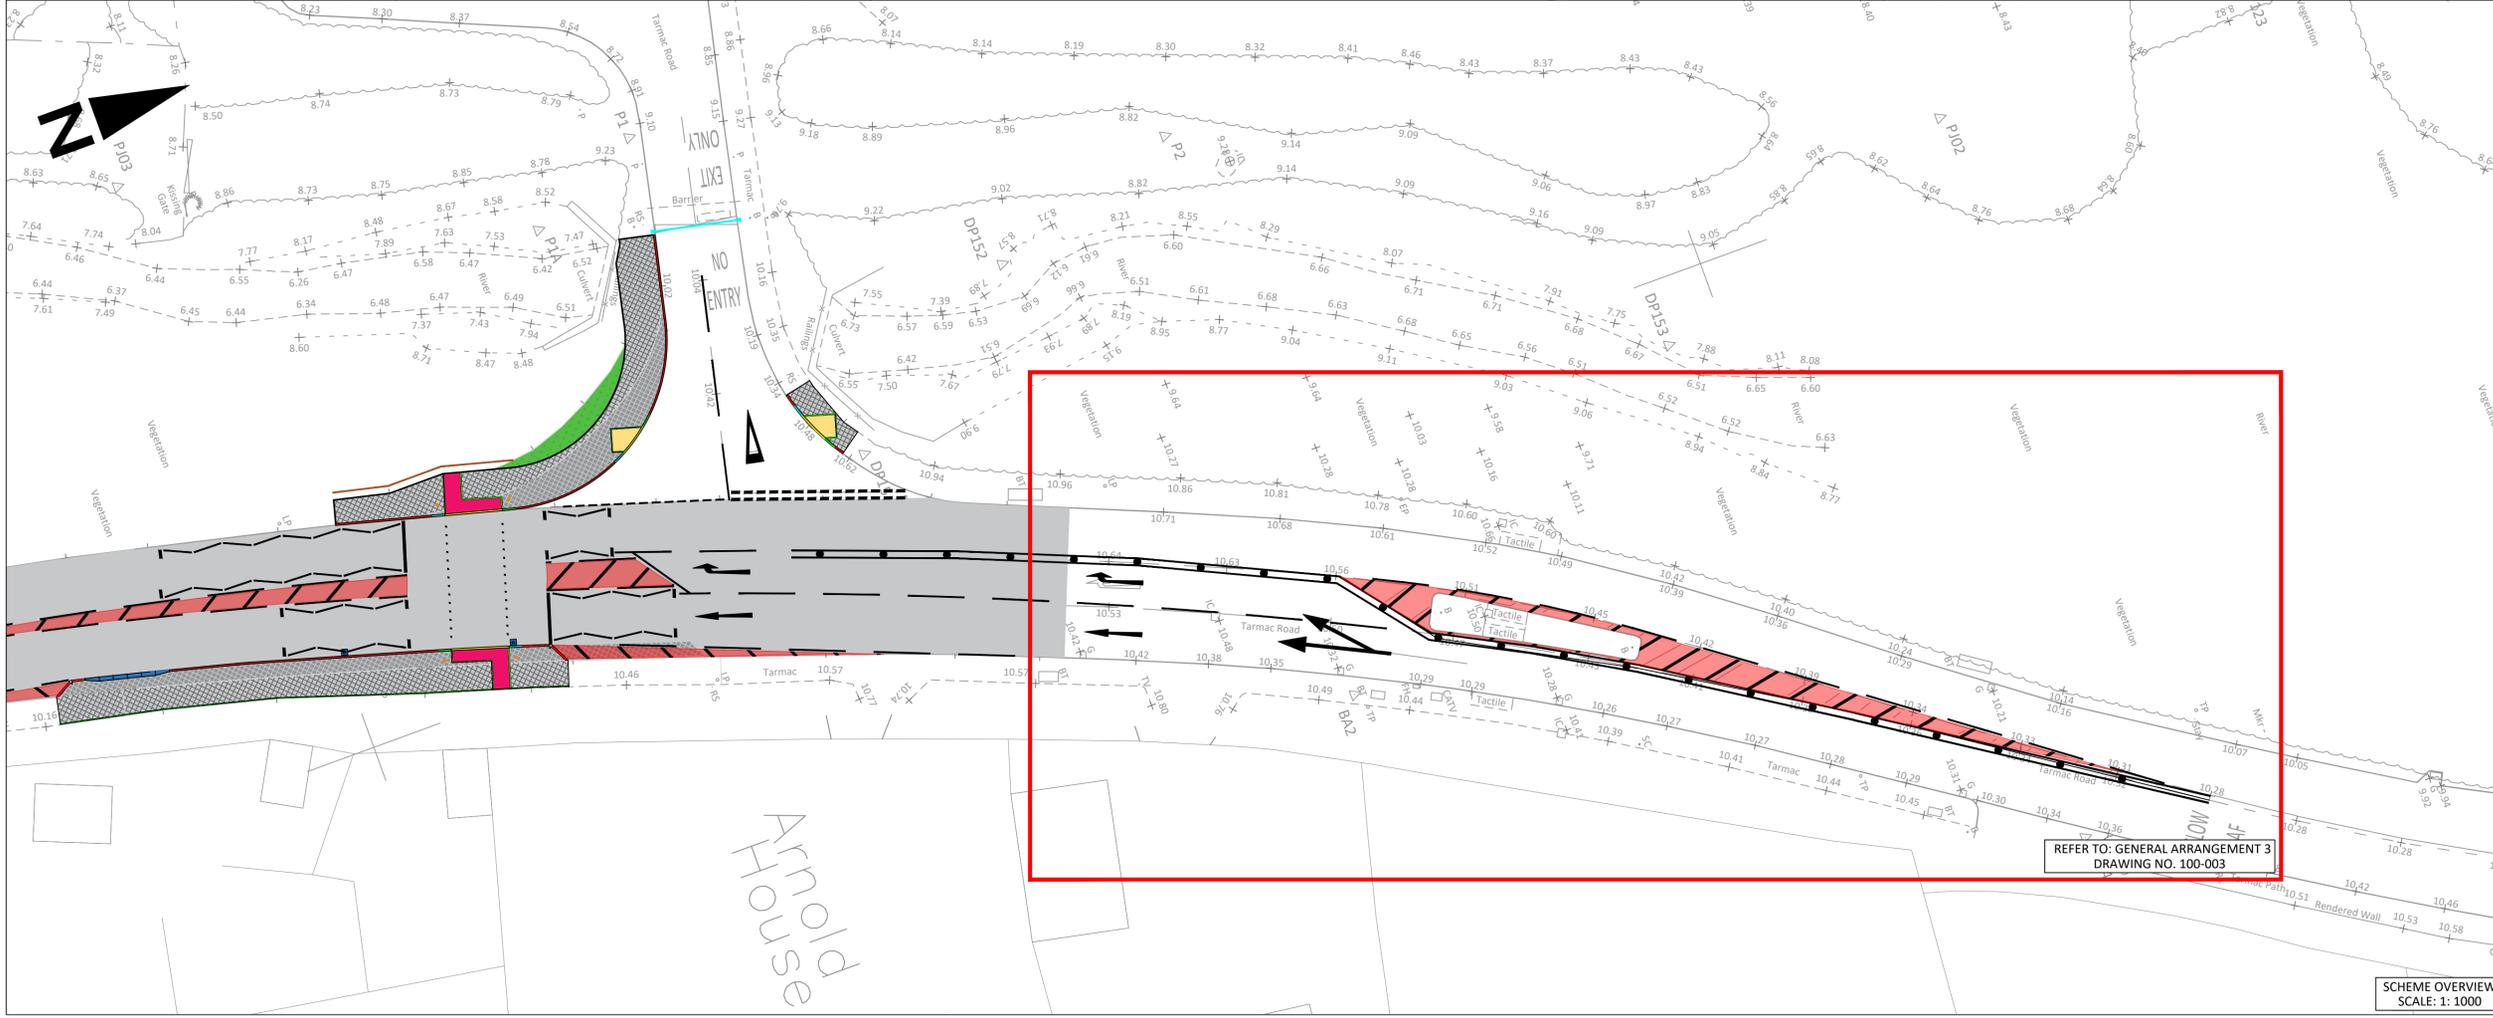

SCHEME OVERVIEW
SCALE: 1: 1000

Drawing Status
DETAILED DESIGN

Rev	By	Description of Amendment	Revisions	CHK	Date
1	DRN	First Issue		CHK	01/10/22

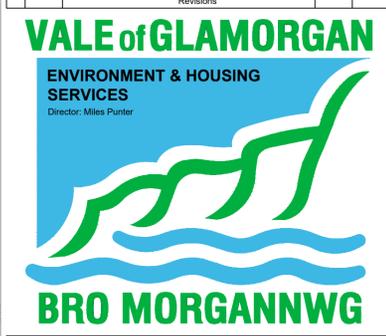

ENGINEERING

Client
The Vale of Glamorgan Council

Project
CARDIFF ROAD
BRYN-Y-DON

Drawing Title
PROPOSED SIGNALIZED CROSSING
SCHEME OVERVIEW

Drawn	JL	Scale	AS SHOWN @ A1	Project No.	325409	Drawing No.	100-001
Date	20/10/2025	File		Finance No.		Rev	B
Checked	SI	Window					