
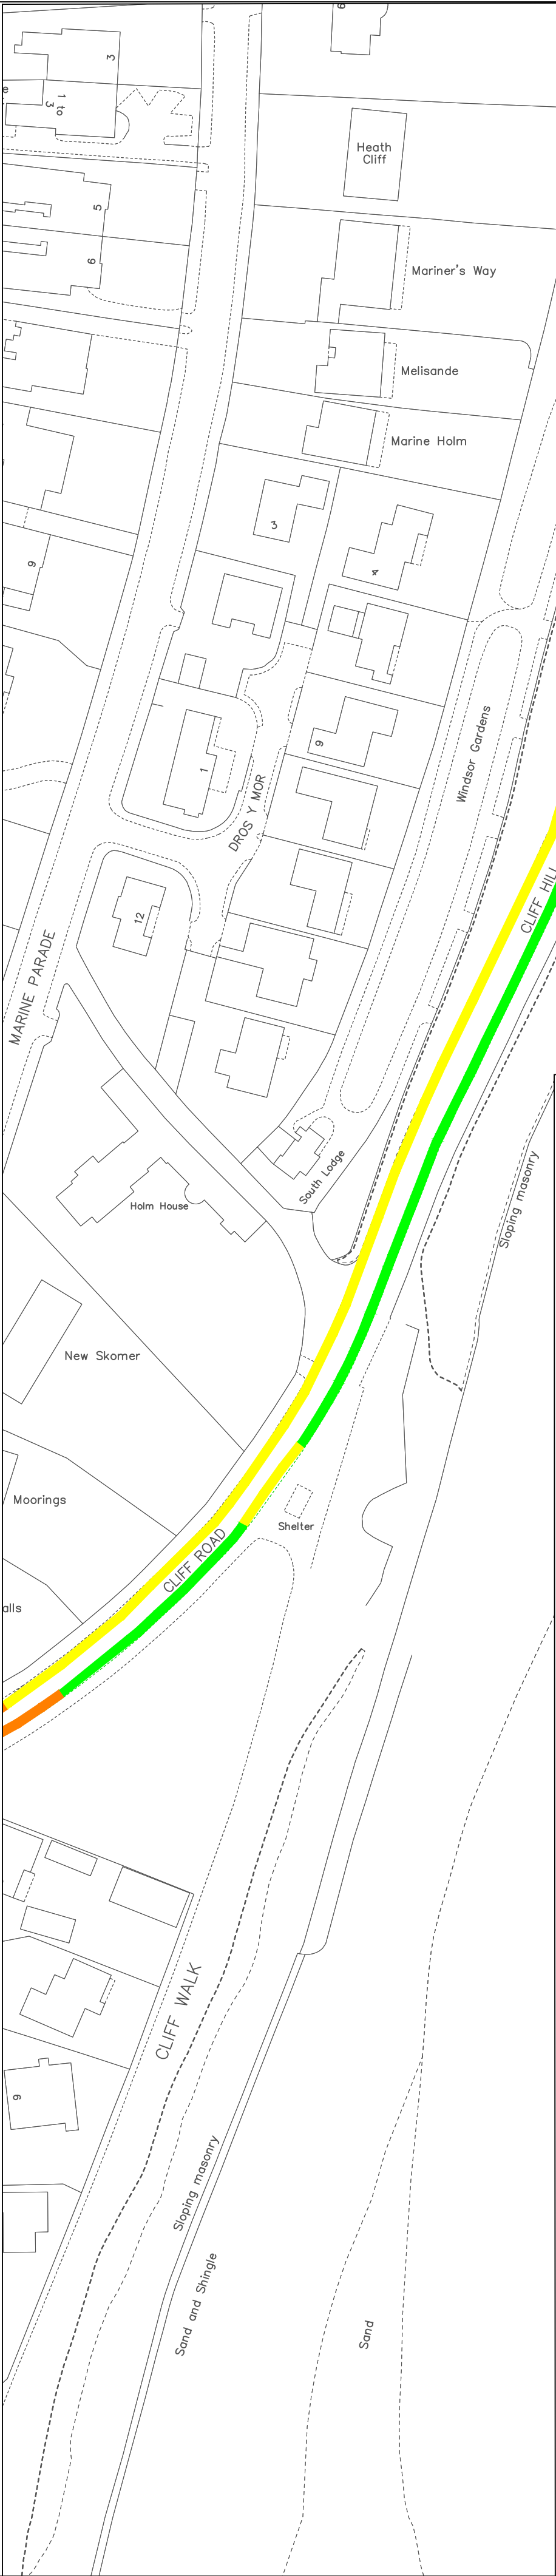


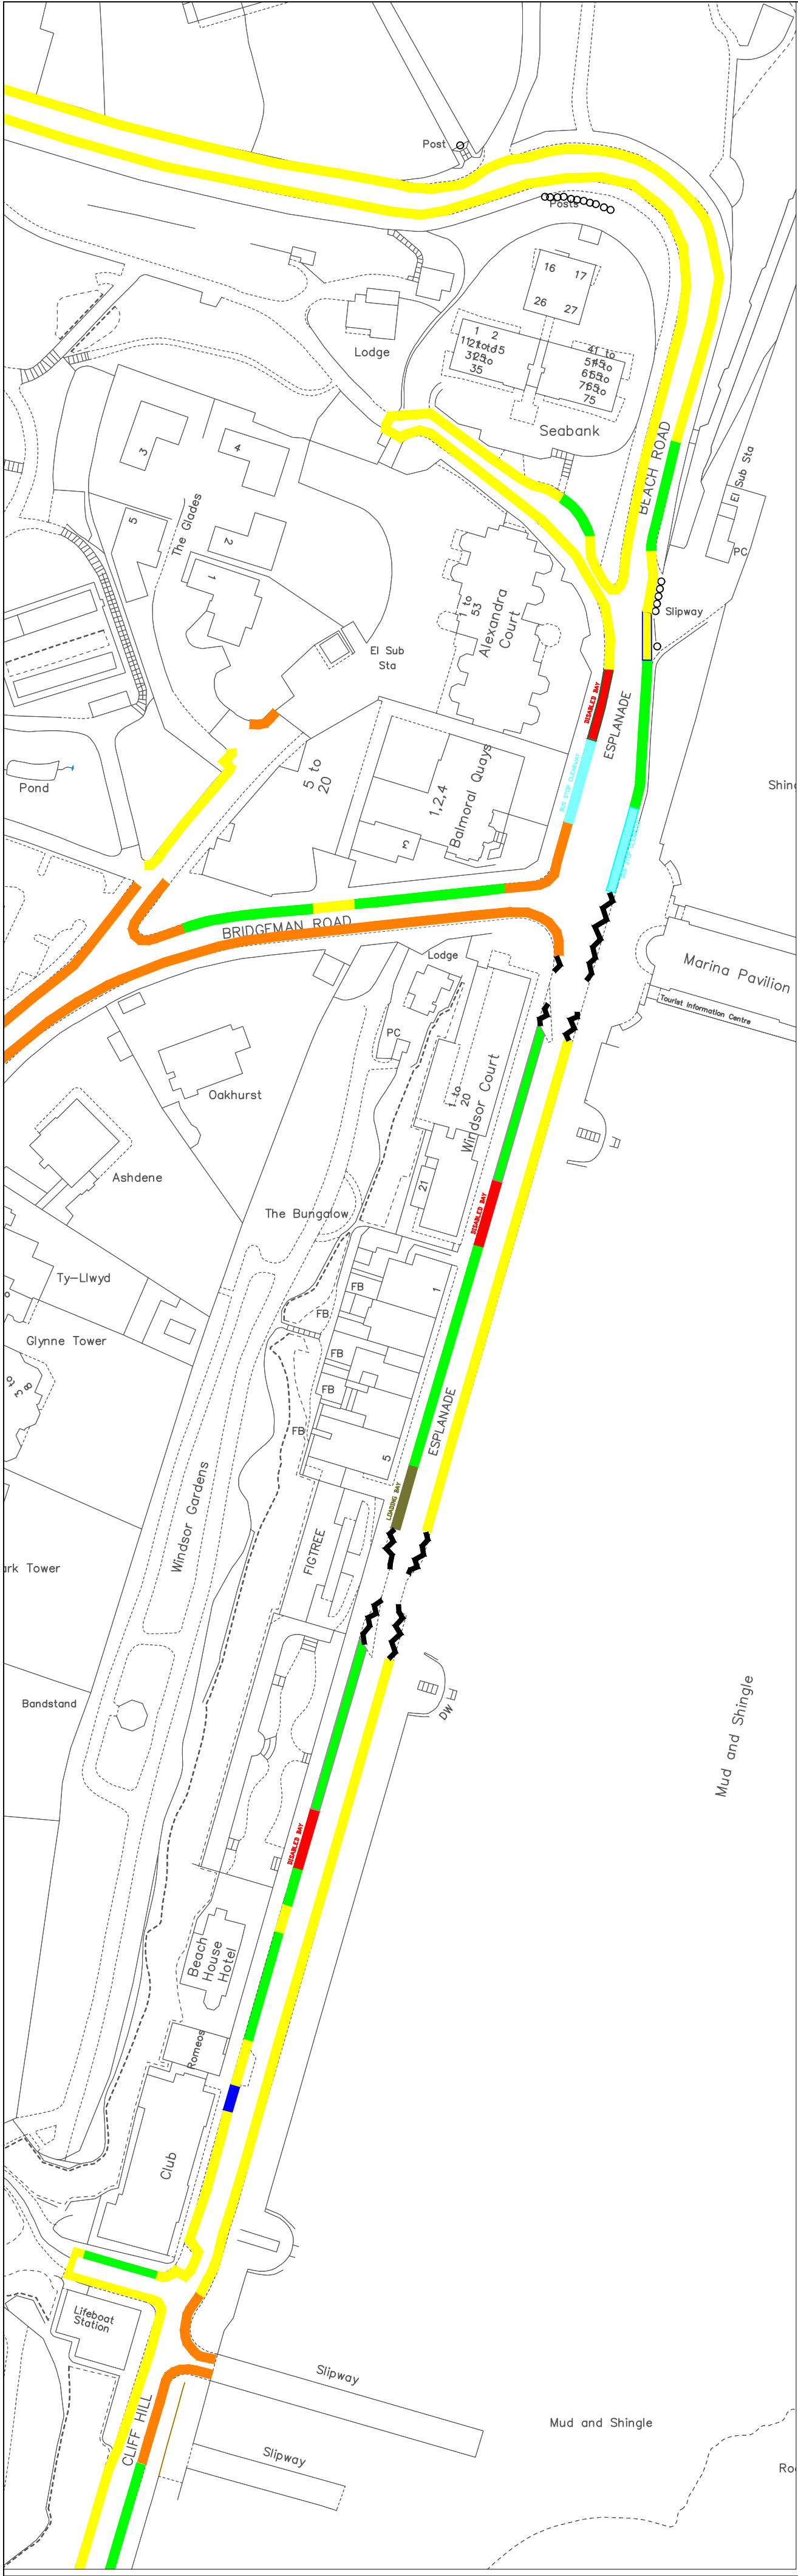

KEY

PROPOSED RESTRICTIONS

Revocation of Existing Restrictions and Introduction of Pay and Display Parking Places, with Limited Waiting 10am-6pm (4 hours no return within 4 hours)

Revocation of Existing Limited Waiting 10am-7pm (2 hours no return within 2 hours) and introduction of Prohibition of Waiting at Any Time

Existing Restrictions to Remain

Prohibition of Waiting At Anytime

Prohibition of No Waiting At Any Time and No Loading or Unloading At Any Time

Disabled Persons Parking Place

Loading Bay

Bus Stop Clearway

© Crown copyright and database rights 2025
Ordnance Survey 100023424

© Hawlfraint y Goron a hawliau cronfa ddata 2025
Arolwg Ordnans 100023424

Rev	By	Description of Amendment	Revisions	Chk by	Date

VALE of GLAMORGAN

ENVIRONMENT AND HOUSING SERVICES

Director:
Miles Punter

BRO MORGANNWG

ENGINEERING

Client
The Vale of Glamorgan Council

Project
PENARTH ESPLANADE AREA

Drawing Title
PROPOSED PAY AND DISPLAY PARKING PLACES,
WITH LIMITED WAITING 10AM-6PM
(4 HOURS NO RETURN WITHIN 4 HOURS)

Drawn	MDS	Scale (@A2)	Project No.	Drawing No.
Date	14/07/25	1:1000	IF 991	T/25/54/MS
Checked	File	Rev		
Date	Window			