

© Crown copyright and database rights 2025
Ordnance Survey 100023424

© Hawlfraint y Goron a hawliau cronfa ddata 2025
Arolwg Ordnans 100023424

Rev	By	Description of Amendment	Revisions	Chk by	Date

VALE of GLAMORGAN
ENVIRONMENT AND HOUSING SERVICES

Director
Miles Punter

BRO MORGANNWG

ENGINEERING


Client: The Vale of Glamorgan Council

Key

■	Proposed 30mph Speed Restriction
■	Existing 20mph Speed Restriction
■	Existing National Speed Restriction

Drawing Title: Proposed 30mph Speed Restriction Order, A4222, Cardiff Road / Primrose Hill (part), Cowbridge.


Drawn	MS	Scale (@A4)	Project No.	Drawing No.
Date	11/09/25	1:2500	IF967	T/25/59/MS
Checked	File	Rev		
Date	Window			

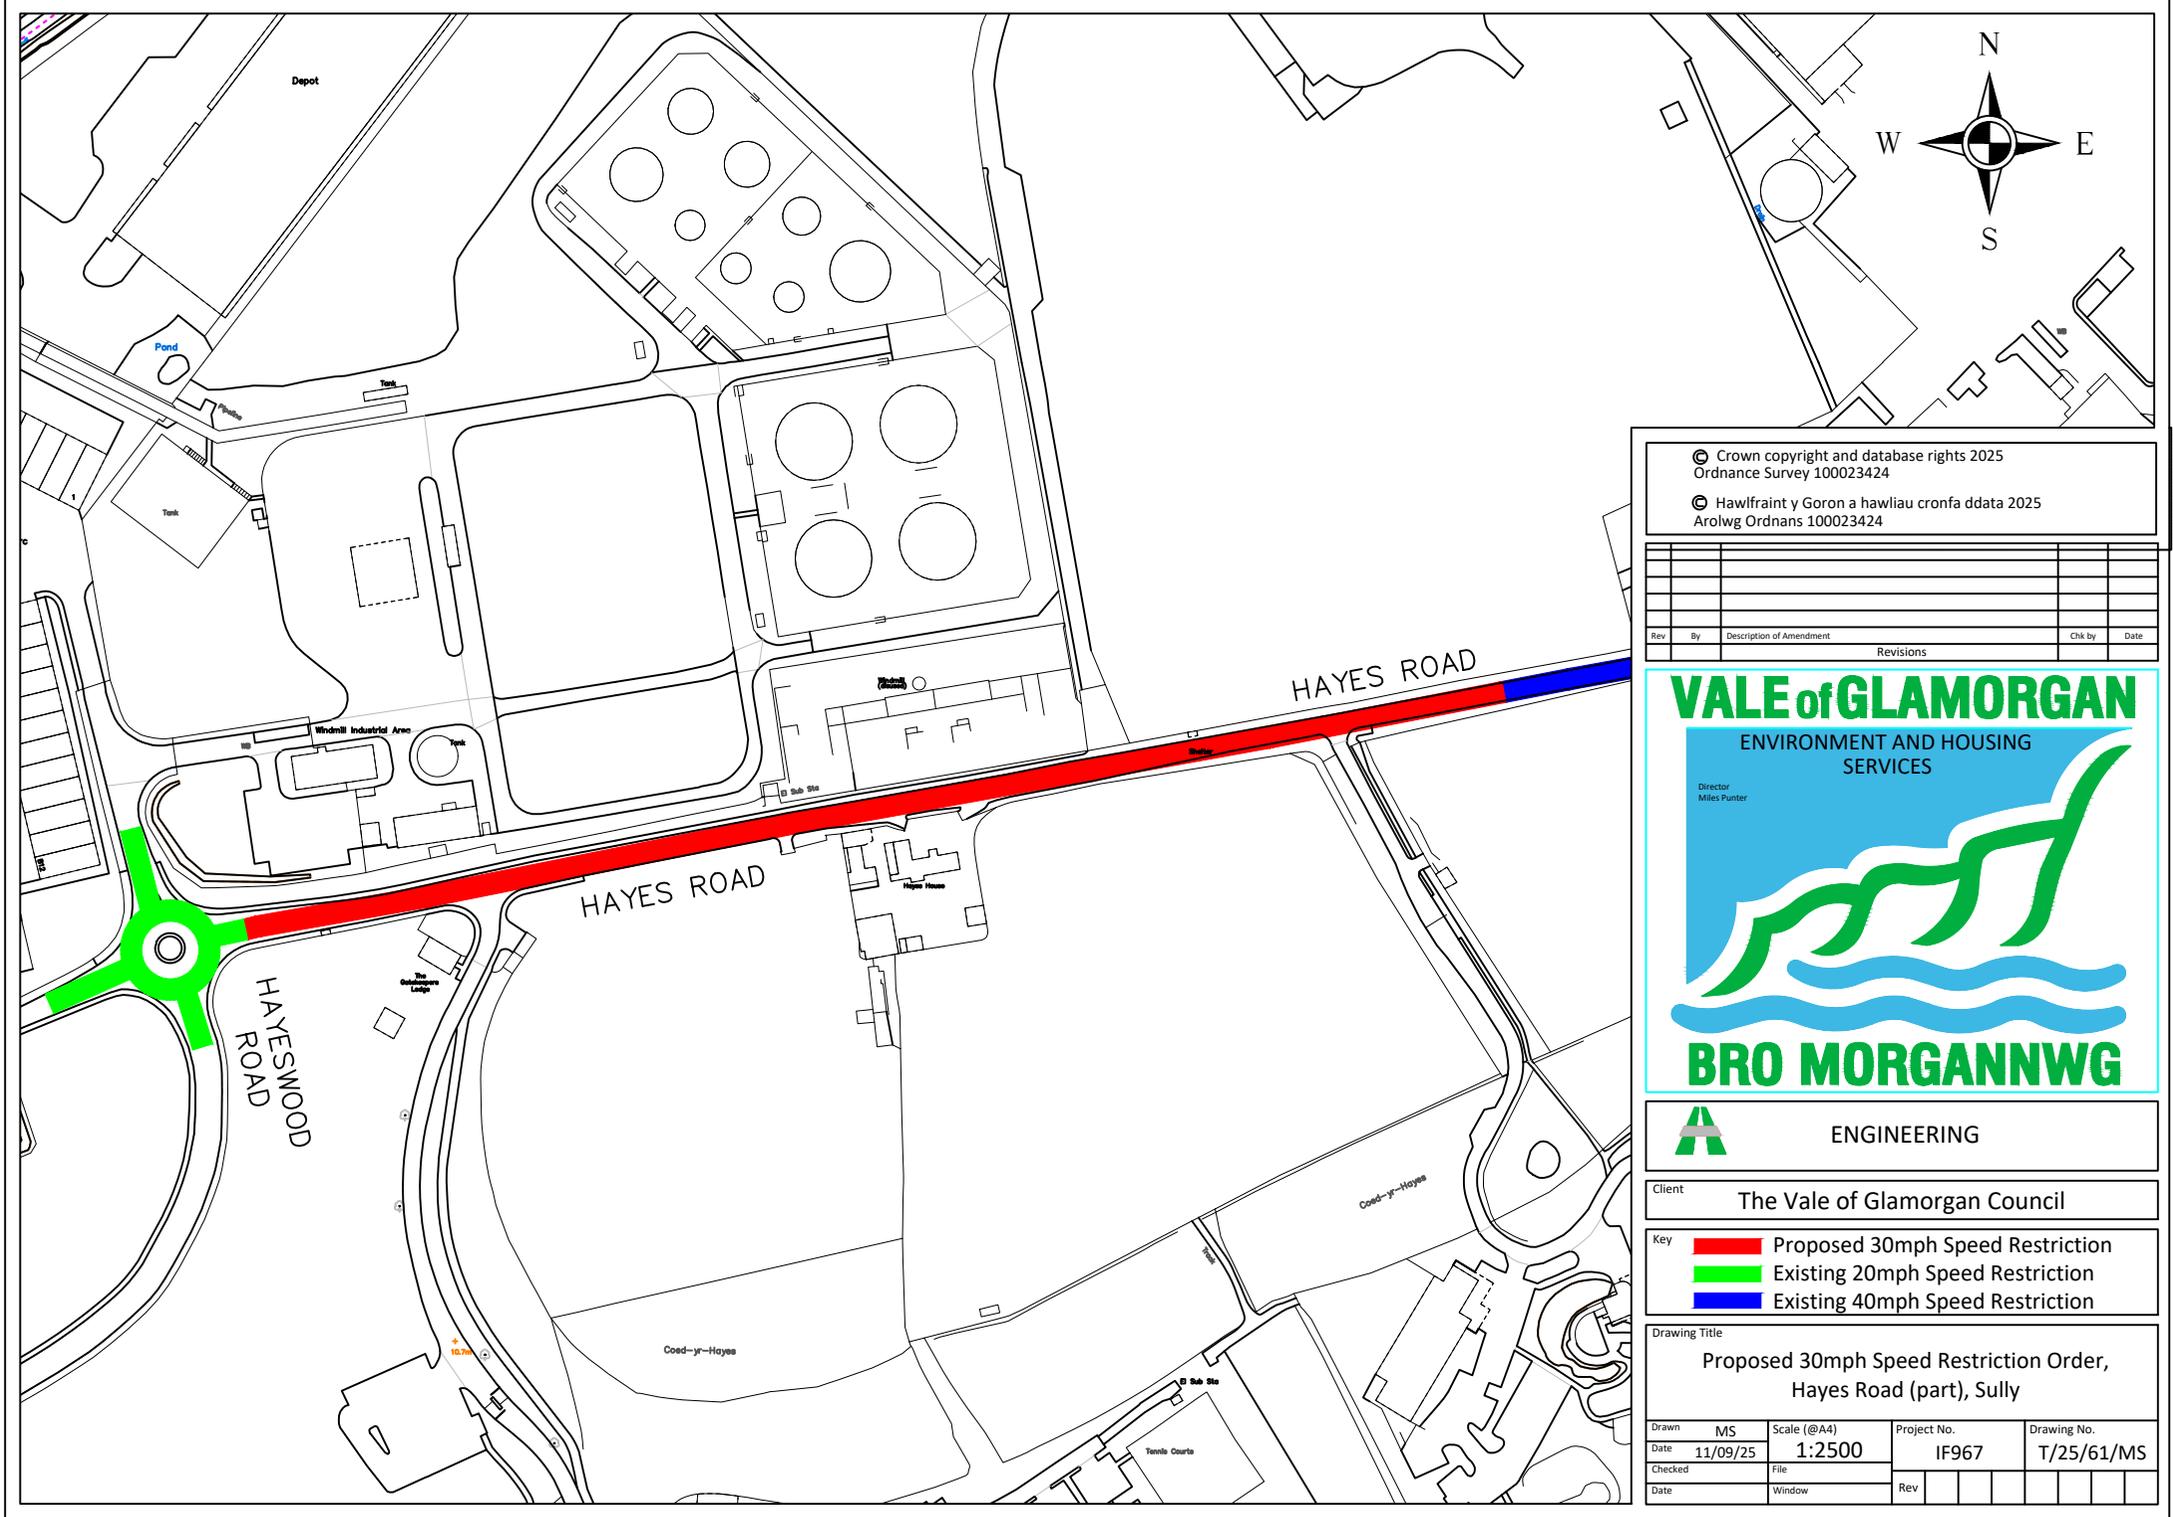

© Crown copyright and database rights 2025
Ordnance Survey 100023424

© Hawlfraint y Goron a hawliau cronfa ddata 2025
Arolwg Ordnans 100023424

Rev	By	Description of Amendment	Revisions	Chk by	Date

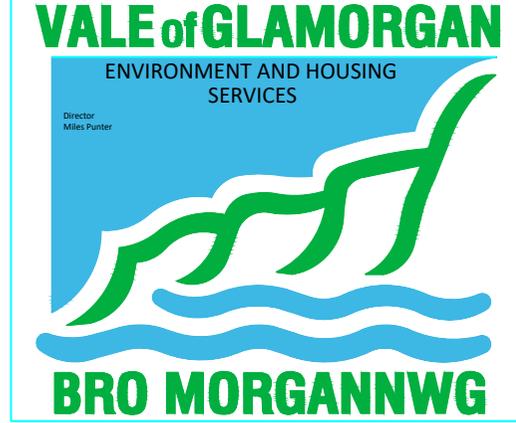

ENGINEERING



Client: The Vale of Glamorgan Council

Key

■	Proposed 30mph Speed Restriction
■	Existing 20mph Speed Restriction
■	Existing 40mph Speed Restriction


Drawing Title: Proposed 30mph Speed Restriction Order, Hayes Road (part), Sully

Drawn	MS	Scale (@A4)	1:2500	Project No.	IF967	Drawing No.	T/25/61/MS
Date	11/09/25	File		Rev			
Checked		Window					
Date							

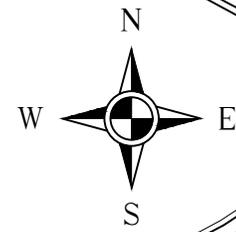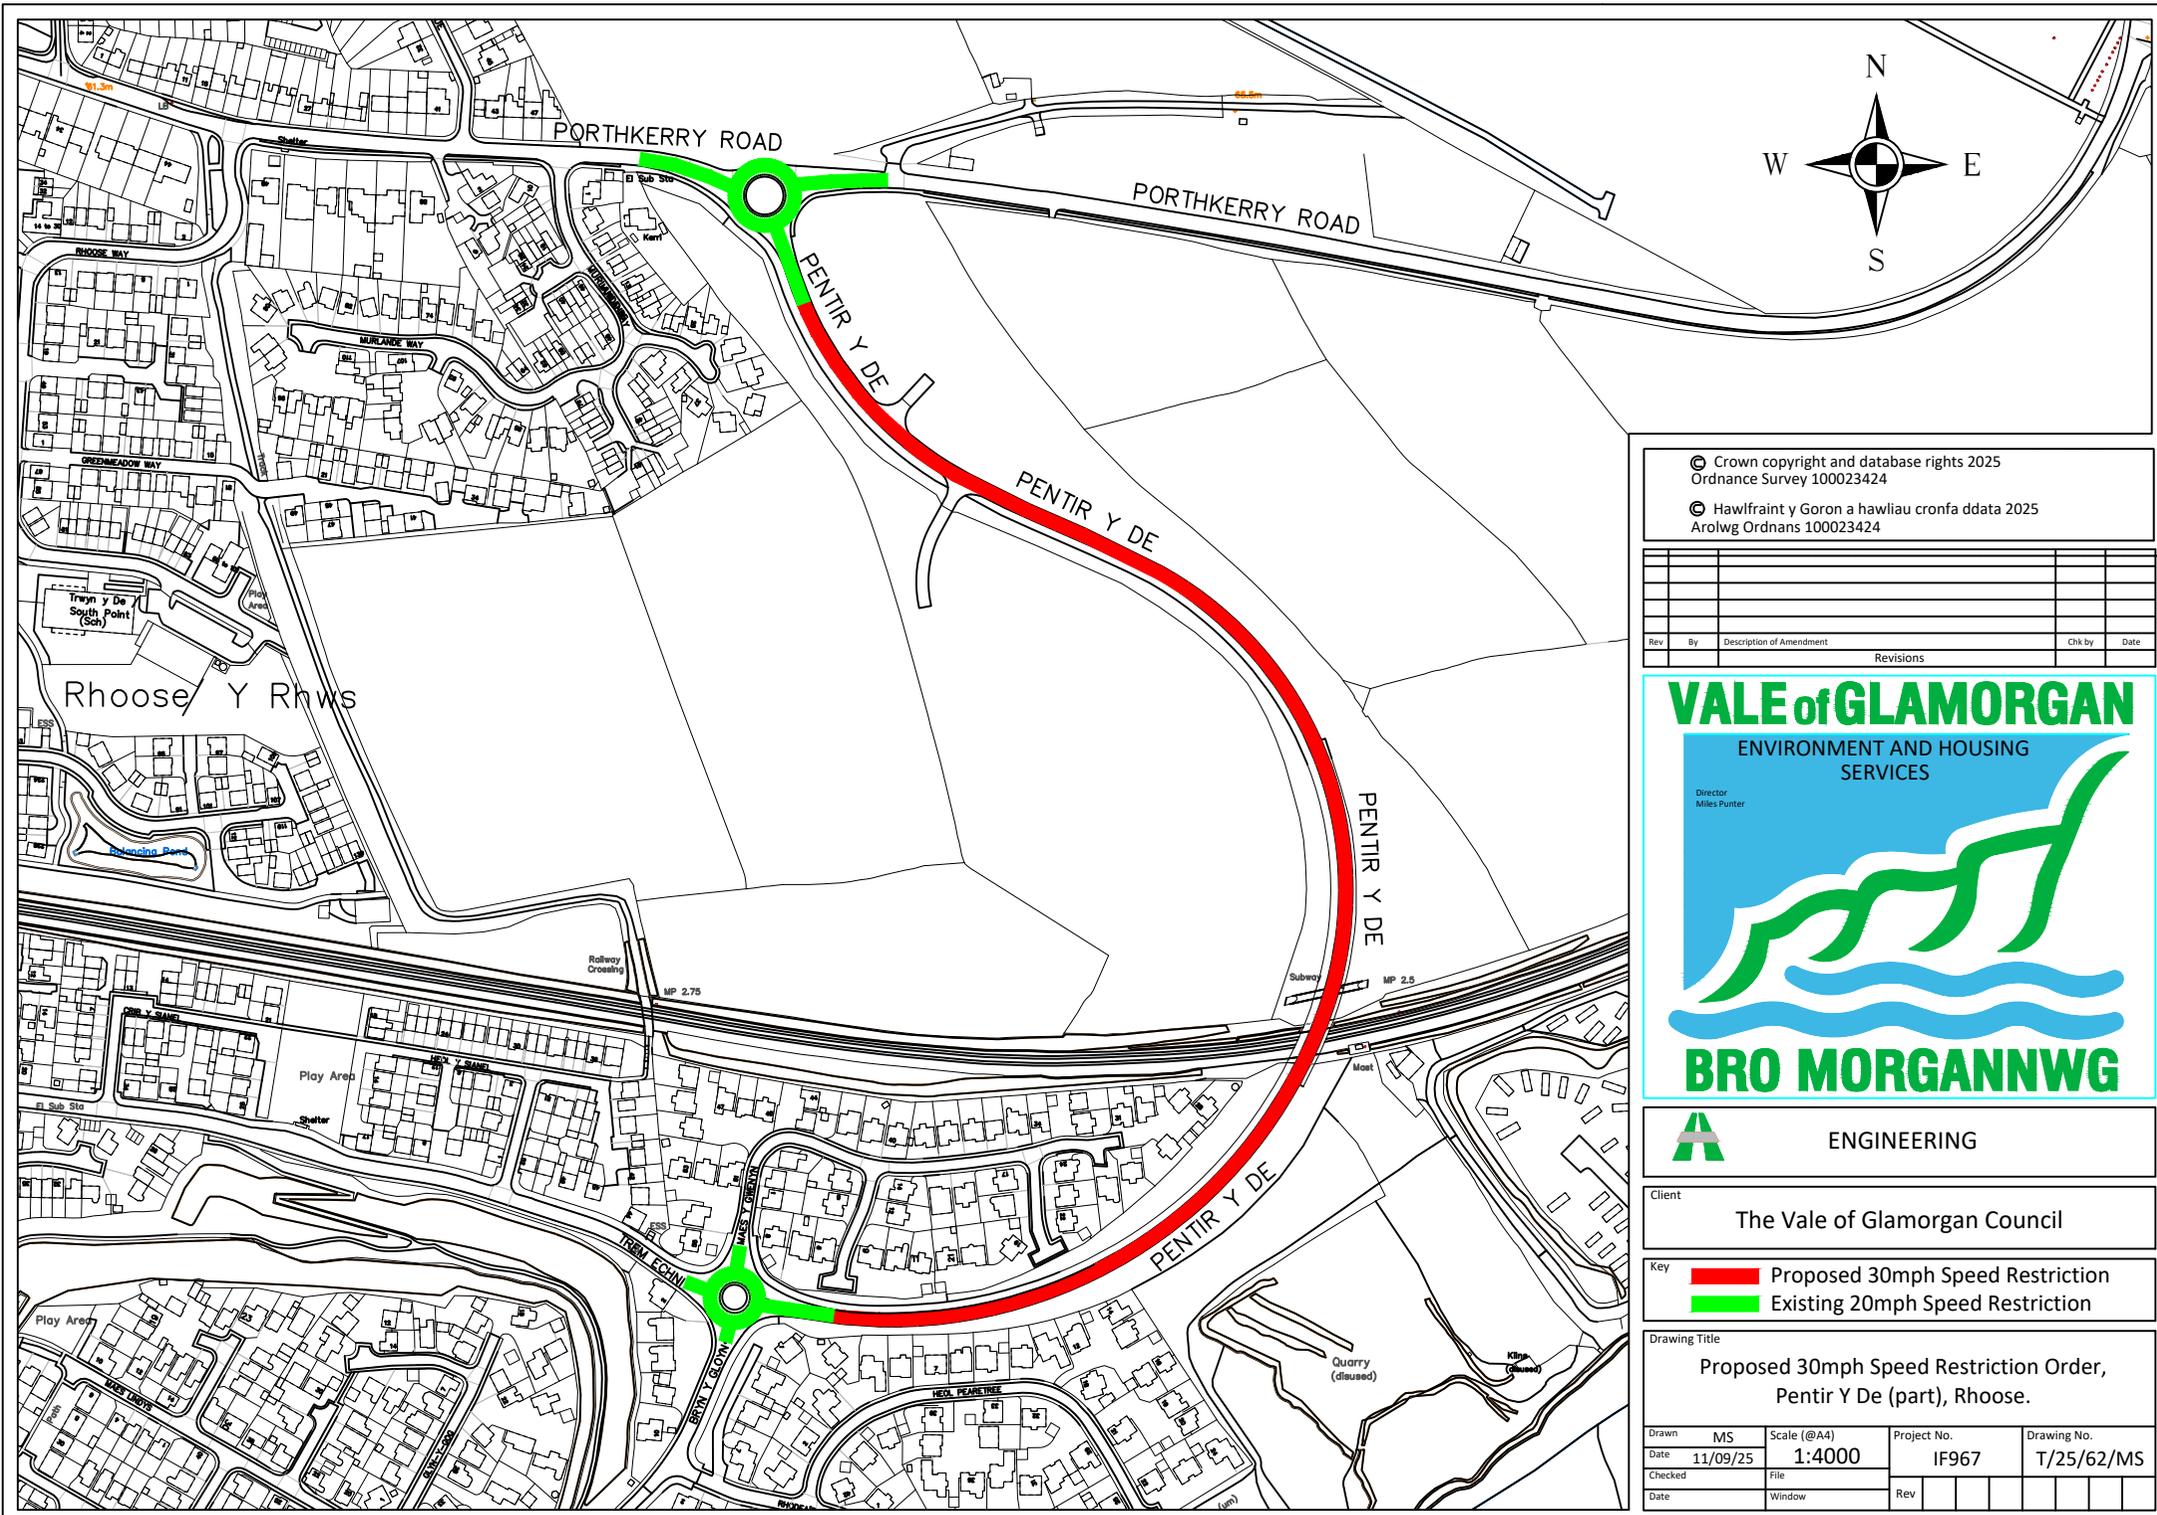

© Crown copyright and database rights 2025
 Ordnance Survey 100023424
 © Hawlfraint y Goron a hawliau cronfa ddata 2025
 Arolwg Ordnans 100023424

Rev	By	Description of Amendment	Revisions	Chk by	Date

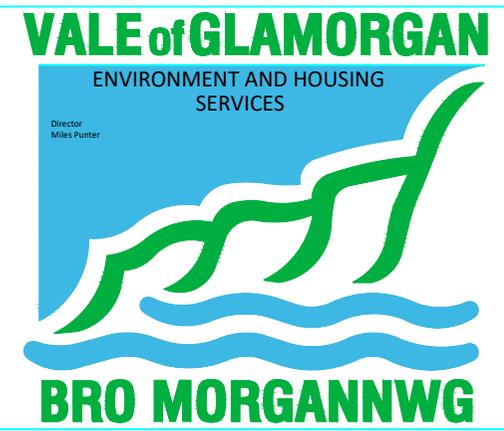


ENGINEERING

Client
 The Vale of Glamorgan Council

Key
█ Proposed 30mph Speed Restriction
█ Existing 20mph Speed Restriction

Drawing Title
 Proposed 30mph Speed Restriction Order,
 Pentir Y De (part), Rhoose.

Drawn	MS	Scale (@A4)	Project No.	Drawing No.
Date	11/09/25	1:4000	IF967	T/25/62/MS
Checked	File	Rev		
Date	Window			

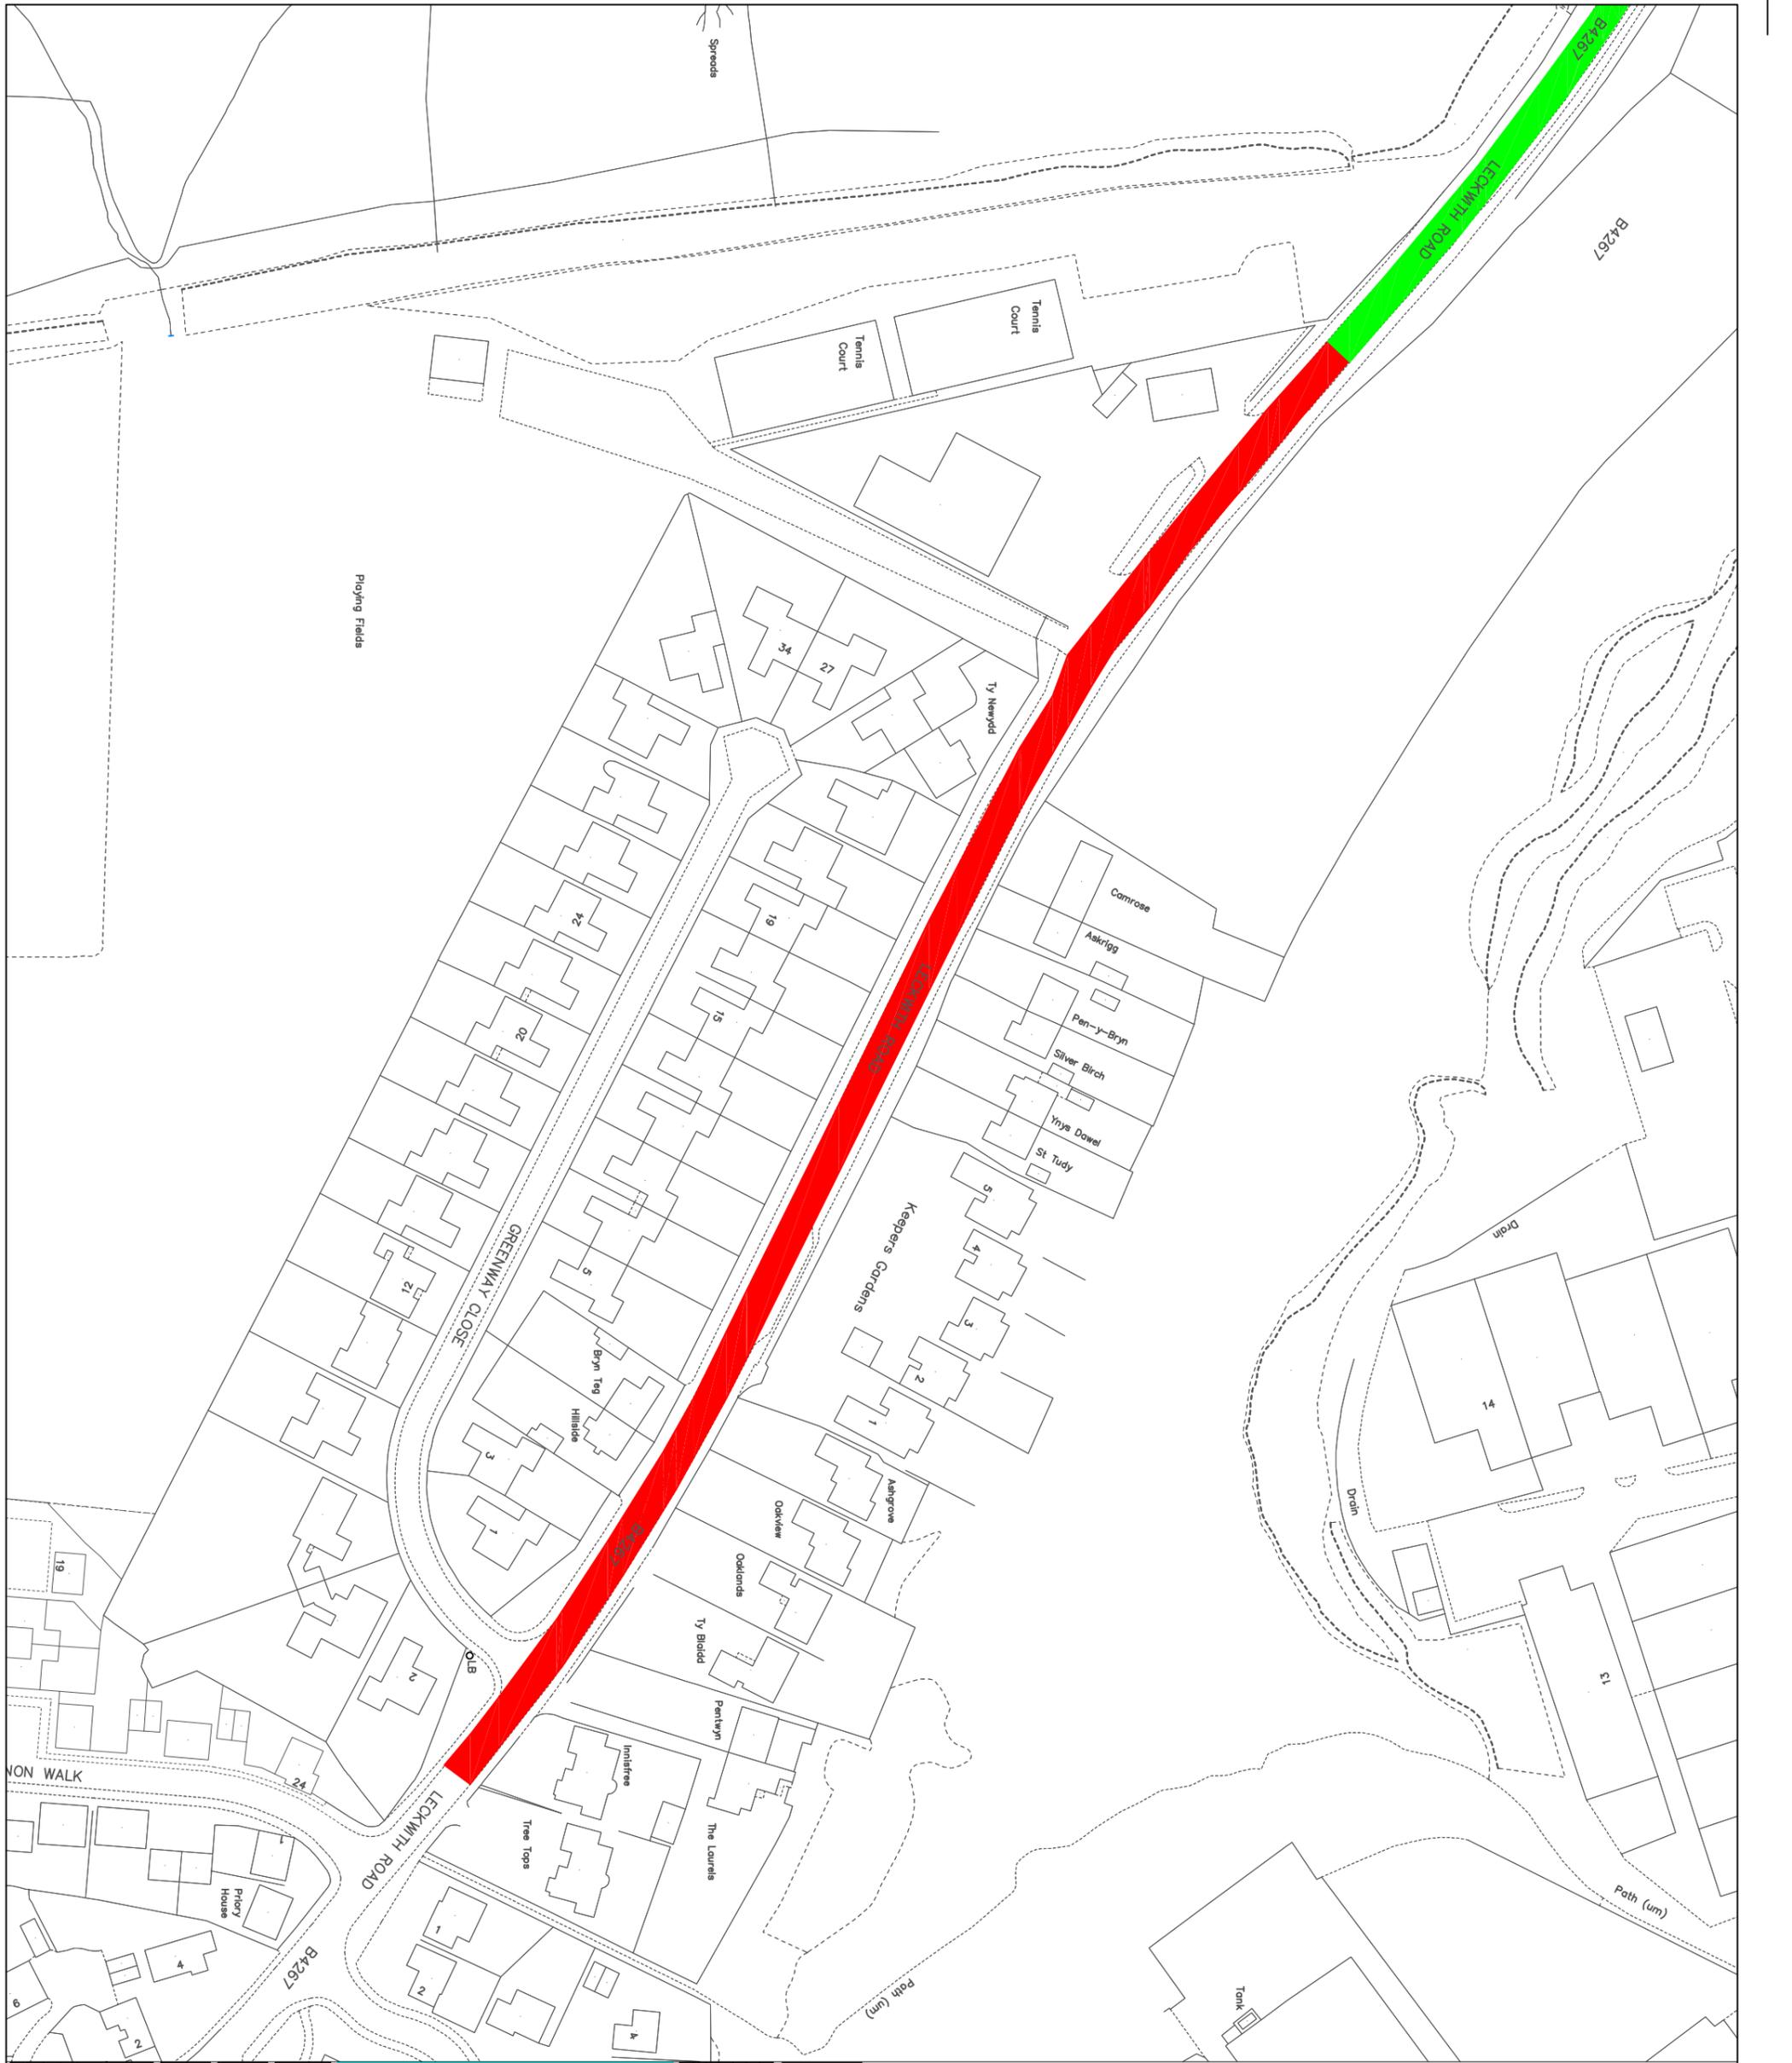

KEY


 Proposed revocation of 30mph Speed Restriction Order to revert to 20mph Speed Restriction by default.

 Existing 40mph Speed Restriction

© Crown copyright and database rights 2025
 Ordnance Survey 100023424
 © Hafwrprynt y Goron a hawliau cronfa ddata 2025
 Arolwg Drdnans 100023424

Rev	By	Description of Amendment	Revisions	CRS by	Date

VALE OF GLAMORGAN
 ENVIRONMENT AND HOUSING SERVICES
 Director: Miss Furler

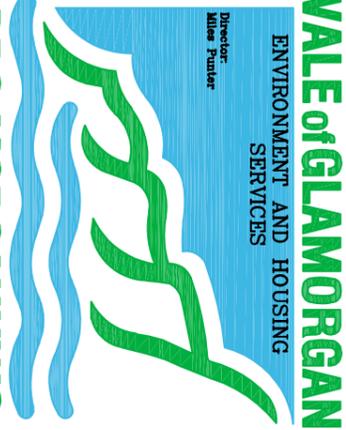

BRO MORGANNWG
 ENGINEERING


Client:
 The Vale of Glamorgan Council

Project:
 B4267 Leckwith Road, Llandough

Drawing Title

Proposed Revocation of 30mph Speed Restriction Traffic Regulation Order

Drawn: WSM/TH	Scale: N1S	Project No.:	Drawing No.:
Checkd: SEP/2025	File:	T/25/63/WS	
Date:	Revised:		

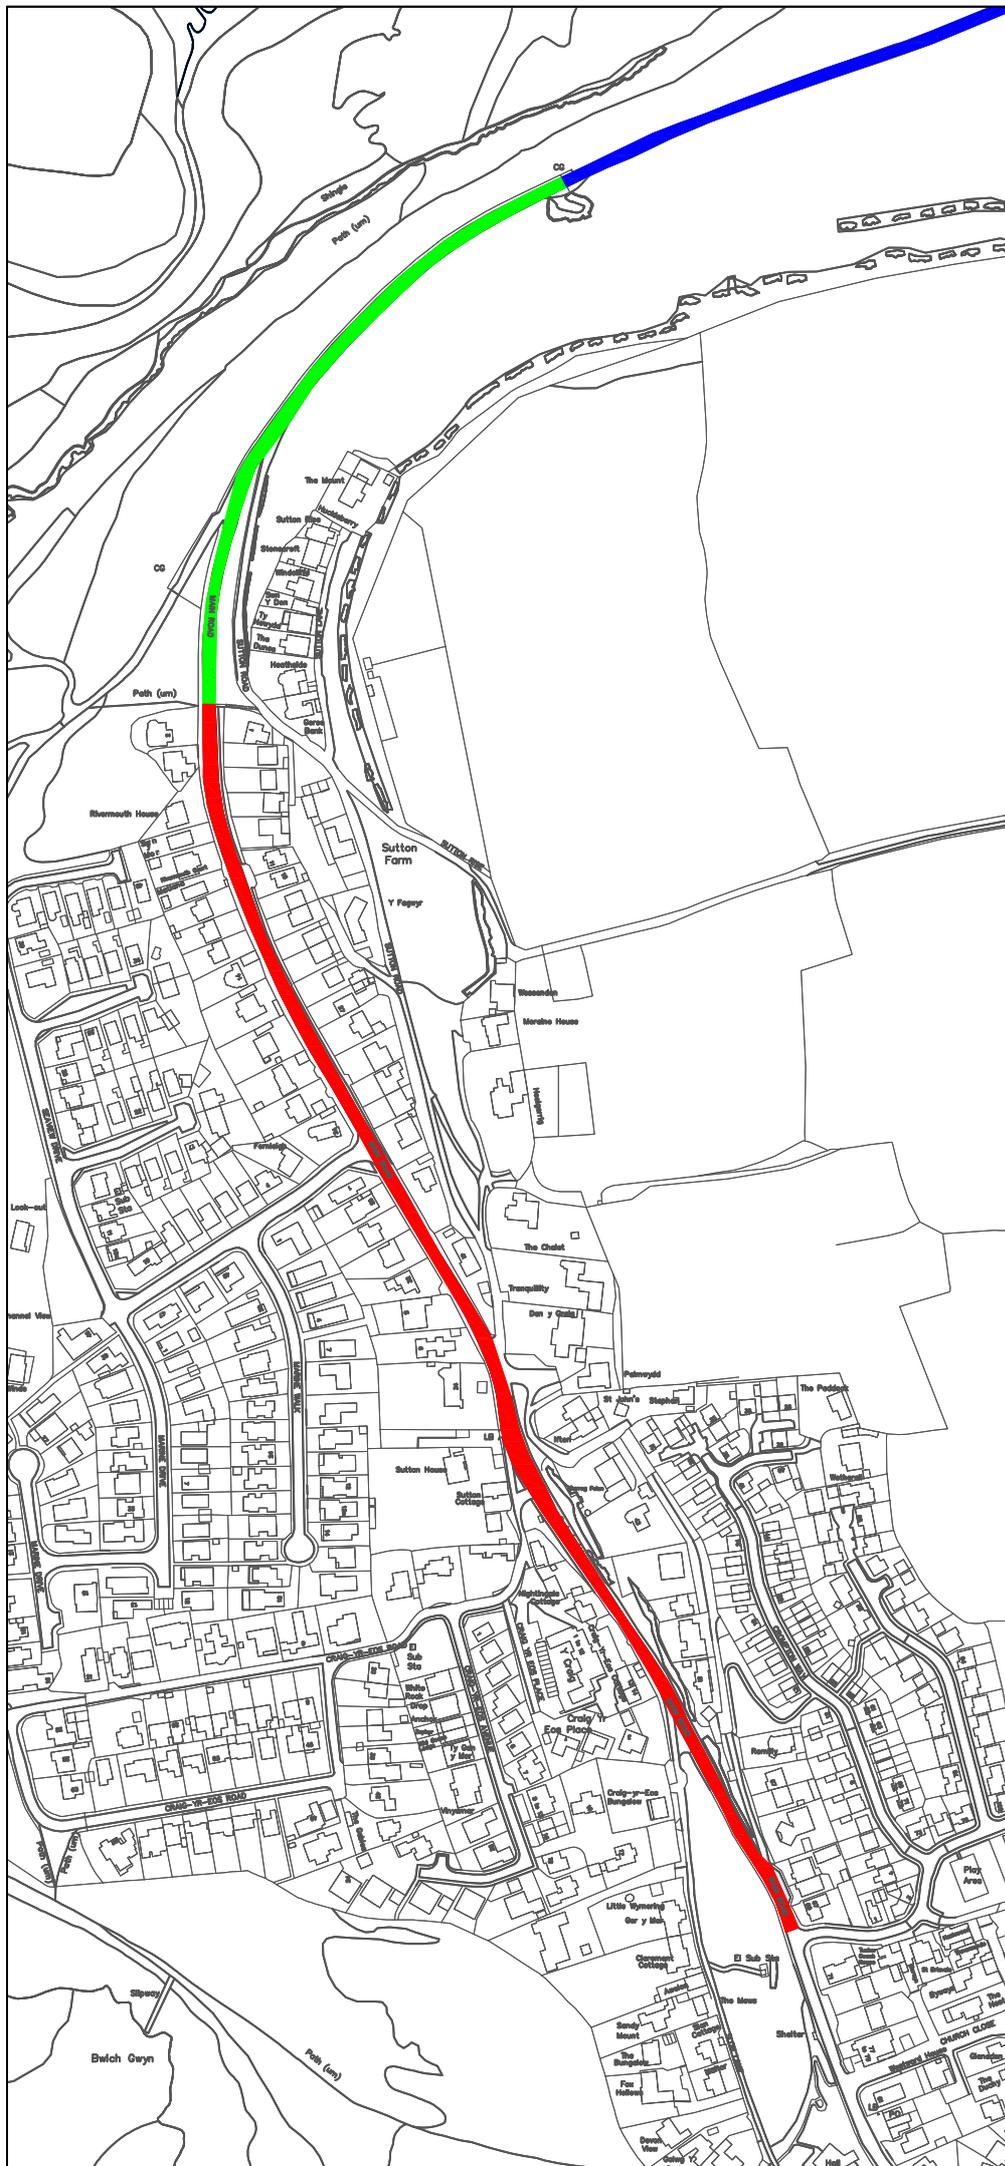

KEY

- Proposed revocation of 30mph Speed Restriction Order to revert to 20mph Speed Restriction by default.
- Existing 30mph Speed Restriction
- Existing 40mph Speed Restriction

© Crown copyright and database rights 2025
Ordnance Survey 100023424
© Hawlfraint y Goron a hawlau cronfa ddata 2025
Arolwg Ordnans 100023424

Rev	By	Description of Amendment	Revisions	Chk by	Date

VALE of GLAMORGAN
ENVIRONMENT AND HOUSING SERVICES

Director
Miss Punter

BRO MORGANNWG


ENGINEERING

Client
The Vale of Glamorgan Council

Project
B4524 Main Road, Ogmore-by-Sea

Drawing Title
Proposed Revocation of 30mph Speed Restriction Traffic Regulation Order

Drawn WSMITH	Scale NTS	Project No.	Drawing No. T/25/64/WS
Date SEPT2025	File	Rev	
Checked	Window		
Date			

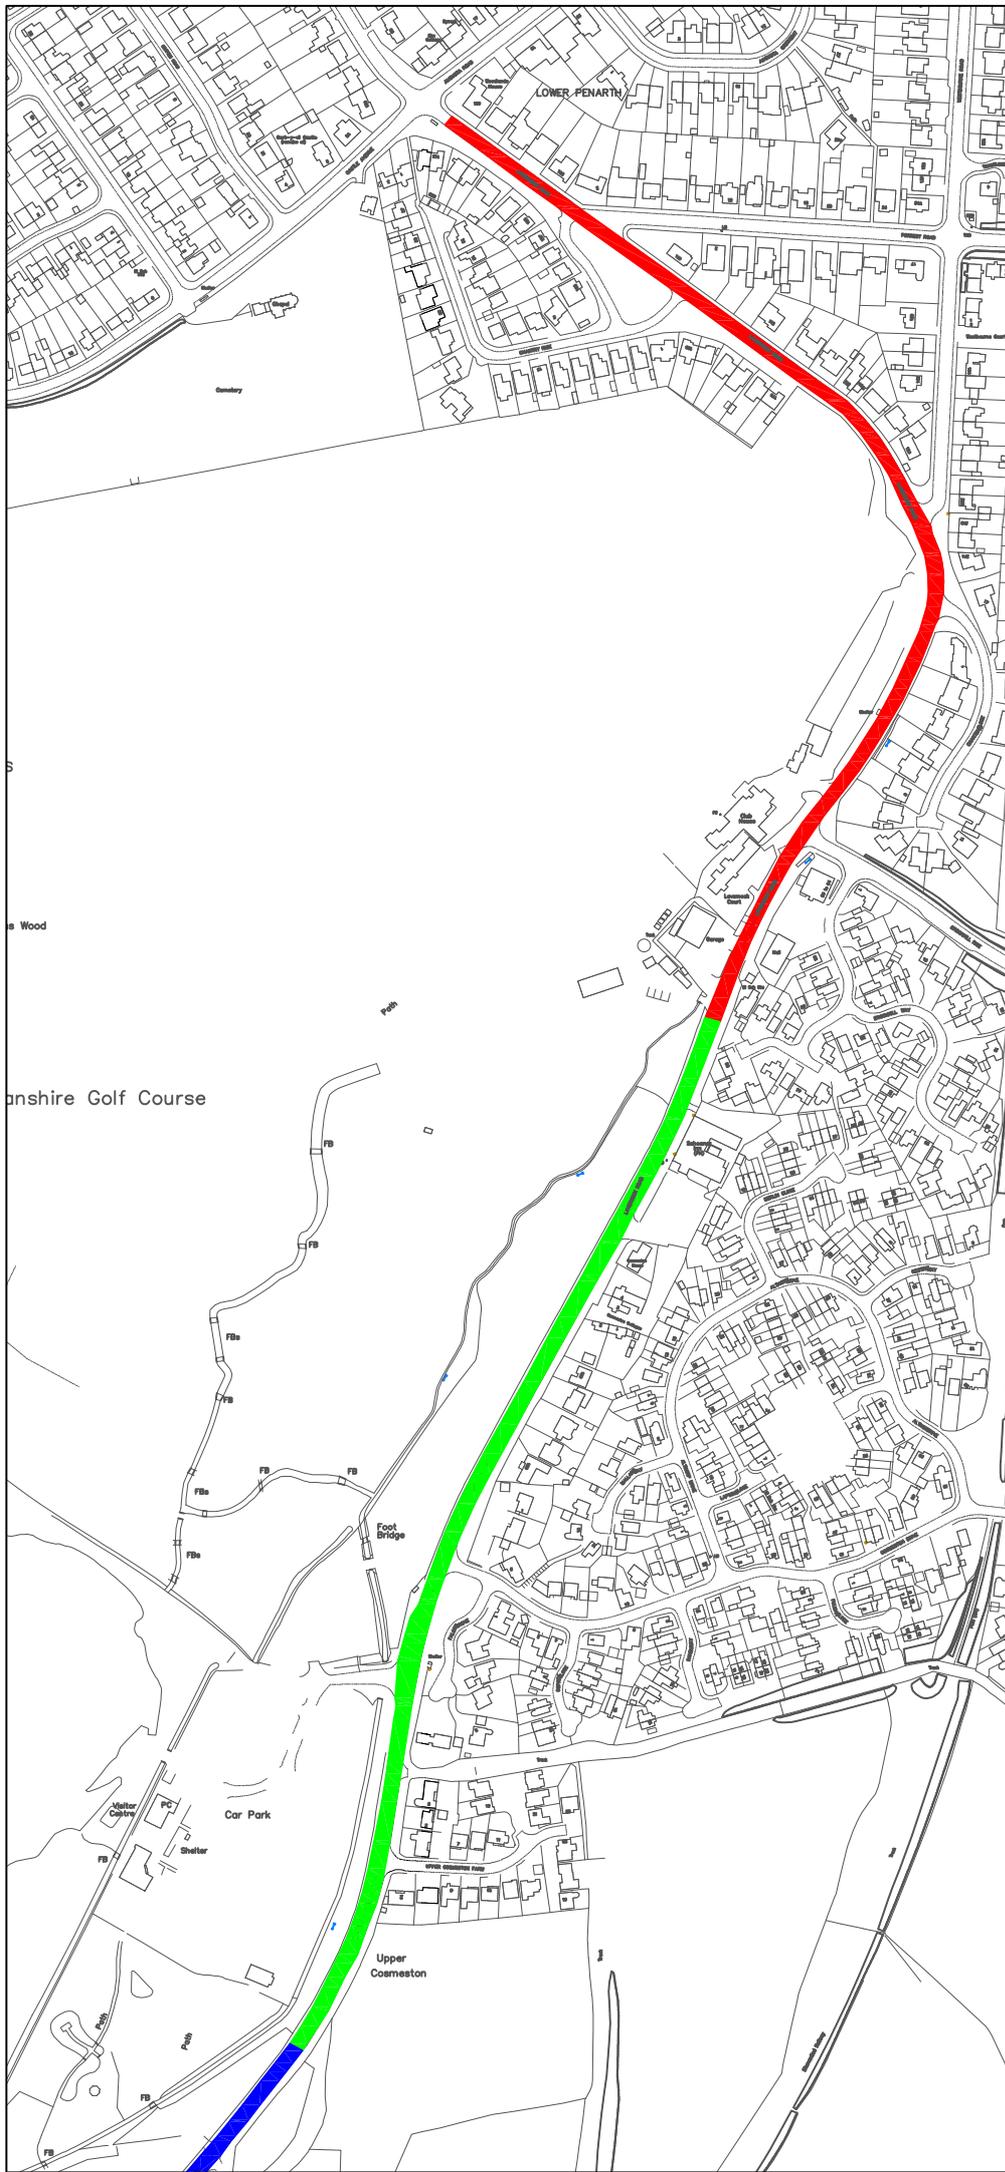

KEY

- Proposed revocation of 30mph Speed Restriction Order to revert to 20mph Speed Restriction by default.
- Existing 30mph Speed Restriction
- Existing 40mph Speed Restriction

© Crown copyright and database rights 2025
Ordnance Survey 100023424
© Hawlfraint y Goron a hawliau cronfa ddata 2025
Arolwg Ordnans 100023424

Rev	By	Description of Amendment	Revisions	Chk by	Date

VALE of GLAMORGAN
ENVIRONMENT AND HOUSING SERVICES

Director
Milee Punter

BRO MORGANNWG



ENGINEERING

Client
The Vale of Glamorgan Council

Project
B4267 Lavernock Road, Penarth

Drawing Title
Proposed Revocation of 30mph Speed Restriction Traffic Regulation Order

Drawn	WSMITH	Scale	NTS	Project No.	Drawing No.
Date	SEPT2025	File	Window	Rev	T/25/65/WS

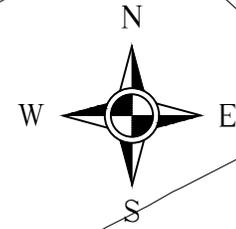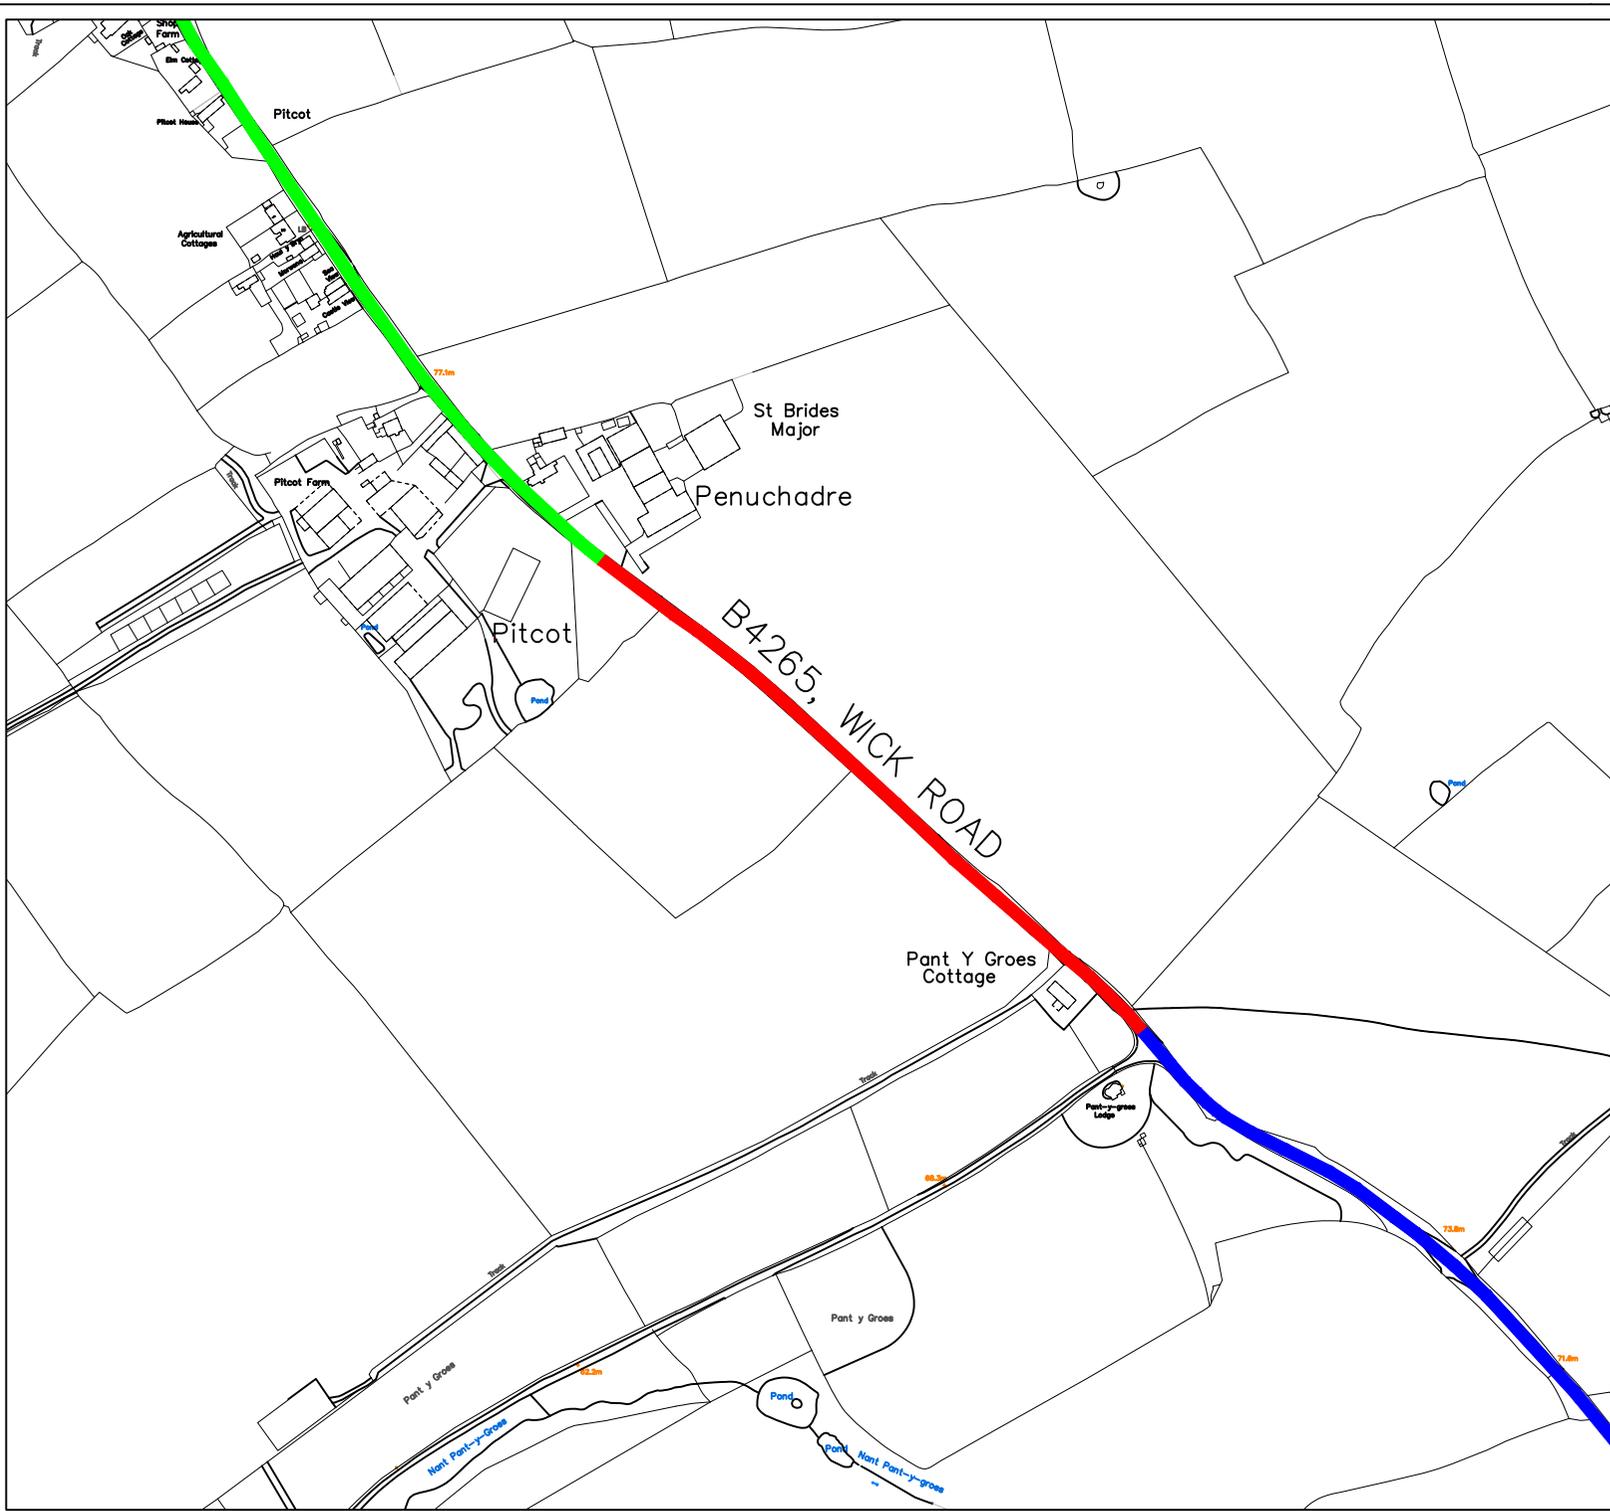

© Crown copyright and database rights 2025
Ordnance Survey 100023424

© Hawlfraint y Goron a hawliau cronfa ddata 2025
Arolwg Ordnans 100023424

Rev	By	Description of Amendment	Chk by	Date
Revisions				

VALE of GLAMORGAN
ENVIRONMENT AND HOUSING SERVICES

Director
Miles Punter

BRO MORGANNWG

ENGINEERING

Client **The Vale of Glamorgan Council**

Key

	Proposed 40mph Speed Restriction
	Existing 30mph Speed Restriction
	Existing National Speed Restriction

Drawing Title
**Proposed 40mph Speed Restriction Order,
B4265, Wick Road, St Brides Major.**

Drawn	MS	Scale (@A4)	Project No.	Drawing No.
Date	06/10/25	1:2500	IF967	T/25/73/MS
Checked	File	Rev		
Date	Window			