

Cosmeston
Medieval
Village


Ysgol Y Deri

LAVERNOCK ROAD

FORT ROAD

© Crown copyright and database rights 2025
Ordnance Survey 100023424
© Hawlfraint y Goron a hawliau cronfa ddata 2025
Arolwg Ordnans 100023424

Rev	By	Description of Amendment	Revisions	Chk by	Date

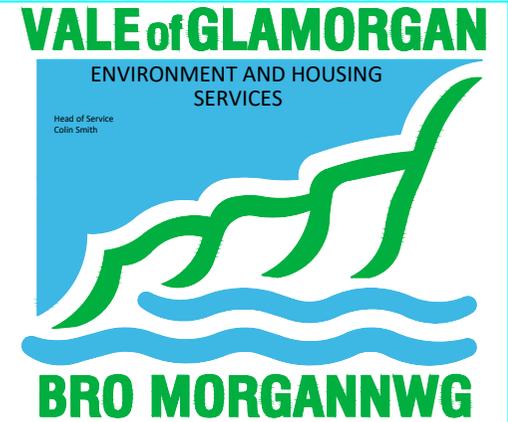


A ENGINEERING

Client
The Vale of Glamorgan Council

Key
█ Proposed Prohibition of Waiting, Loading & Unloading at Any Time


Drawing Title
Proposed Prohibition of Waiting, Loading & Unloading at Any Time, Fort Road (part), Lavernock

Drawn	MS	Scale (@A4)	1:1000	Project No.	IF983	Drawing No.	T/25/29/MS
Date	29/10/25	File		Rev			
Checked		Window					
Date							

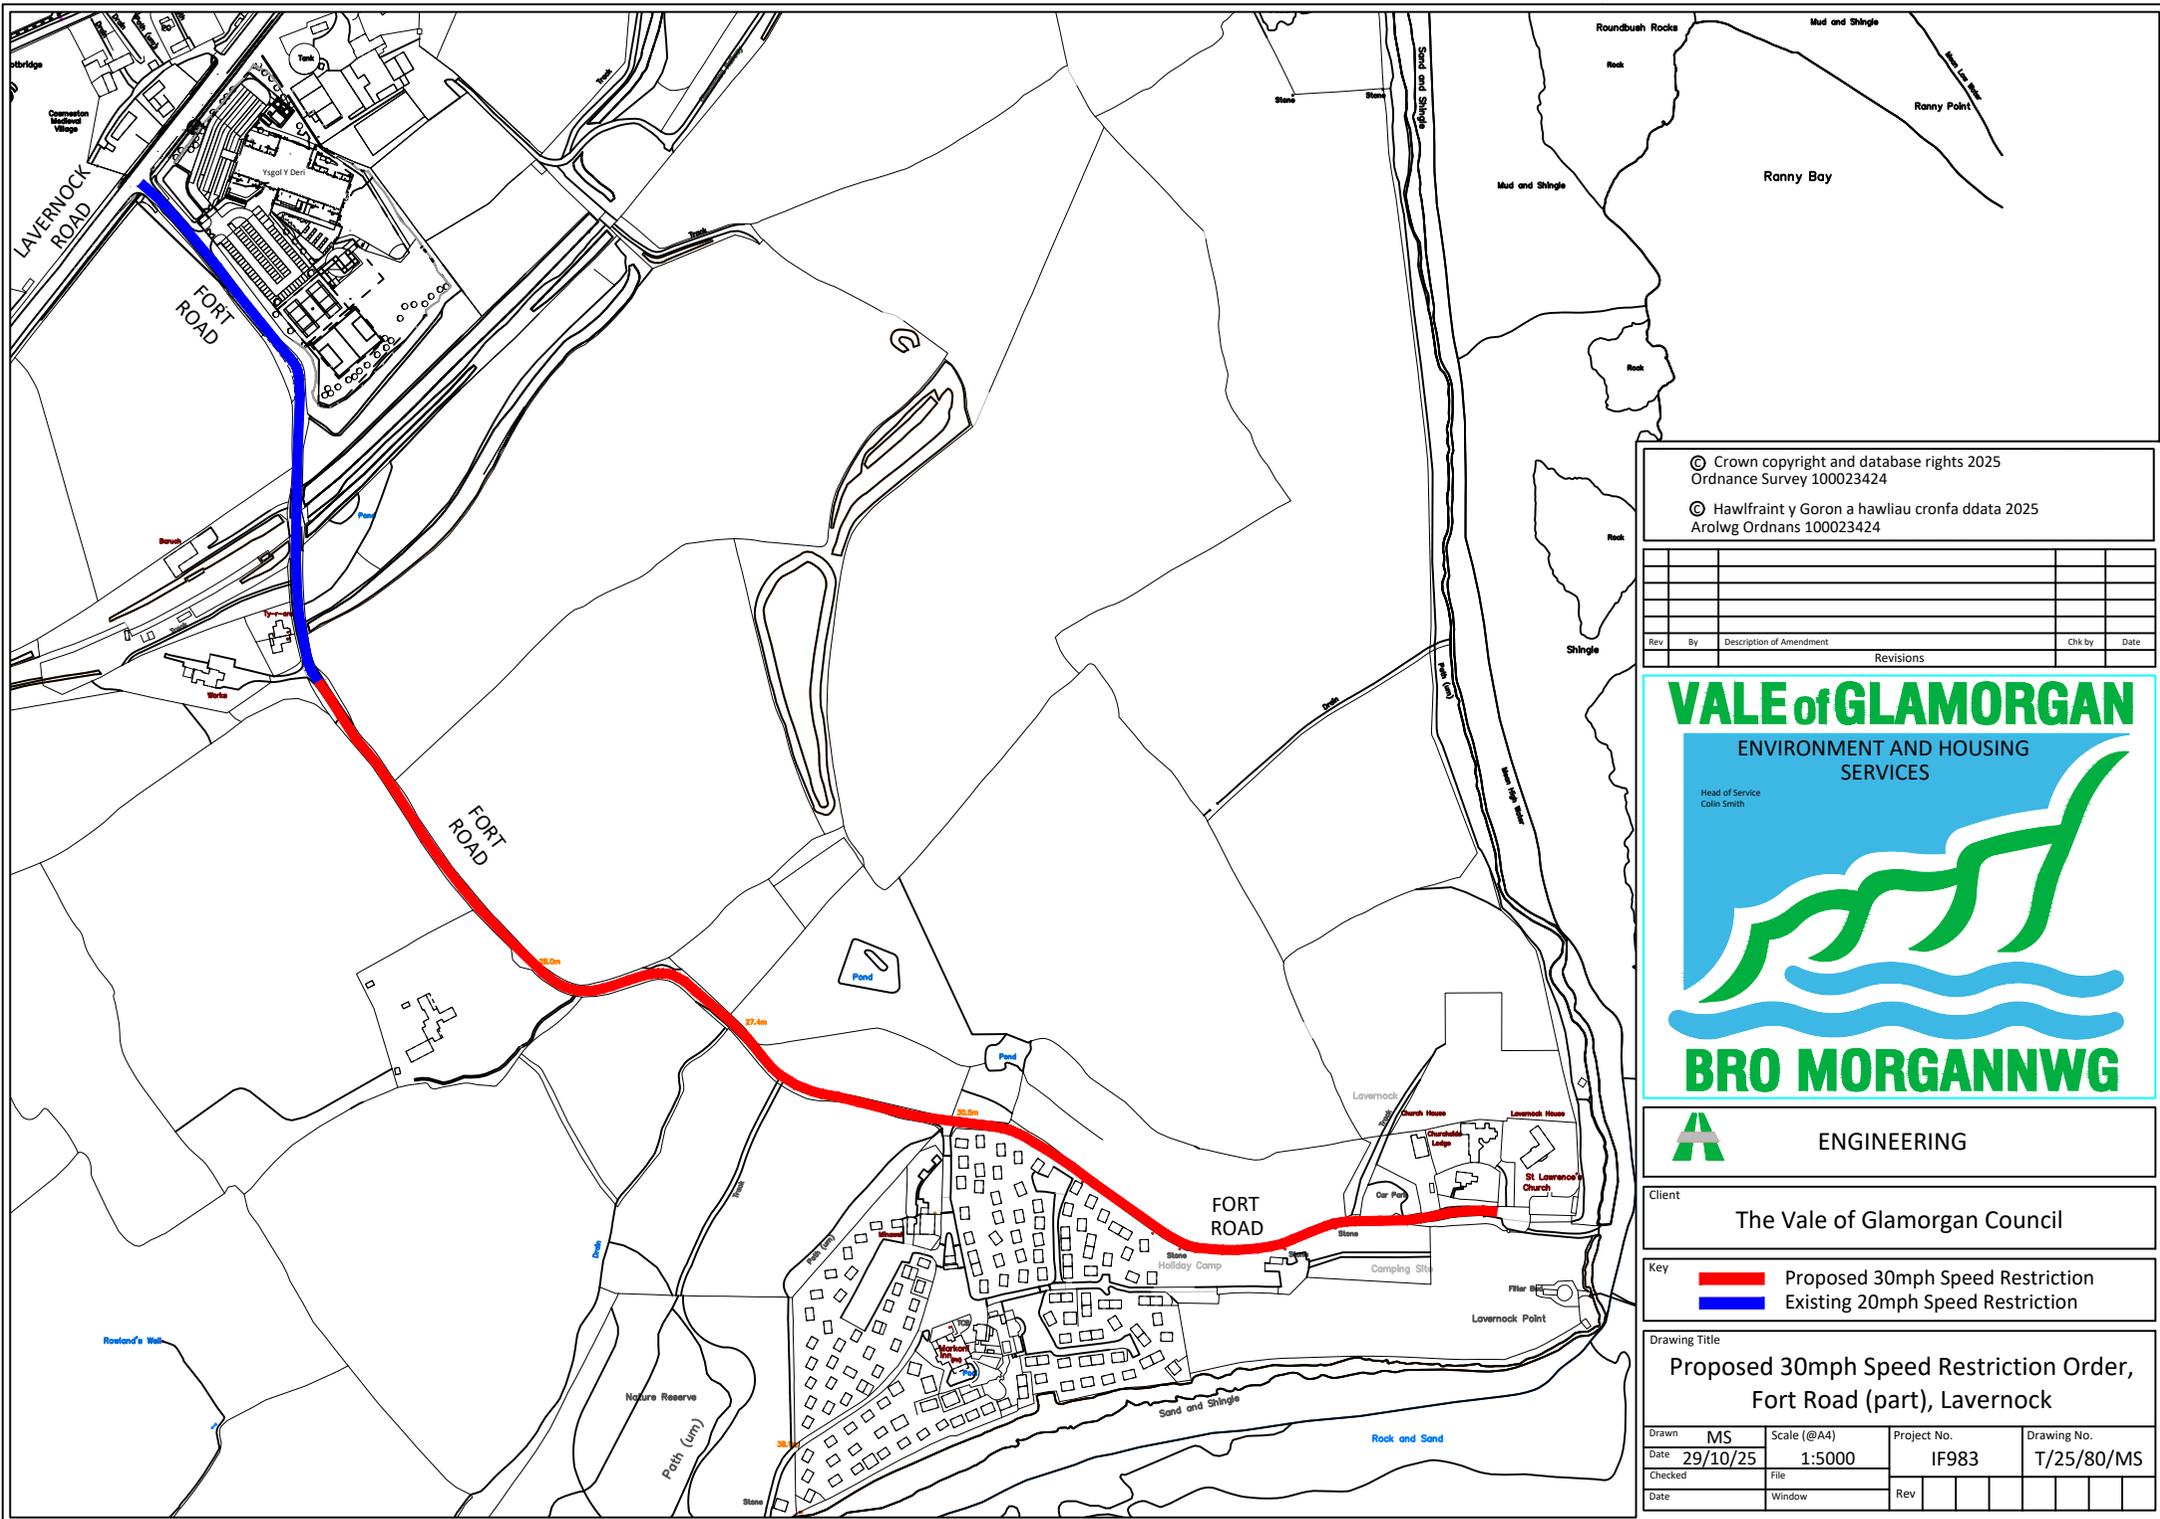

© Crown copyright and database rights 2025
 Ordnance Survey 100023424
 © Hawlfraint y Goron a hawliau cronfa ddata 2025
 Arolwg Ordnans 100023424

Rev	By	Description of Amendment	Chk by	Date
Revisions				

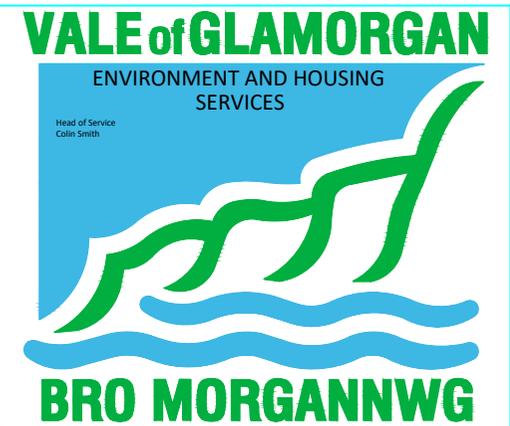

Client
 The Vale of Glamorgan Council

Key

	Proposed 30mph Speed Restriction
	Existing 20mph Speed Restriction

Drawing Title
 Proposed 30mph Speed Restriction Order,
 Fort Road (part), Lavernock

Drawn	MS	Scale (@A4)	1:5000	Project No.	IF983	Drawing No.	T/25/80/MS
Date	29/10/25	File		Rev			
Checked		Window					
Date							