


**VALE of GLAMORGAN**

ENVIRONMENT & HOUSING SERVICES

Director:  
Miles Punter

Head of Neighbourhood  
Services & Transport:  
Emma Reed

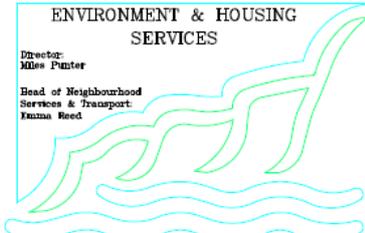

**BRO MORGANNWG**



ENGINEERING DESIGN  
AND PROCUREMENT

Rev	By	Description of Amendment	CHK by	Date
Revisions				

Client: **The Vale of Glamorgan Council**

Key: **Proposed Bus Lane**

Drawing Title: **Proposed Bus Lane,  
A4050, Port Road, Wenvoe**

Drawn: MS	Scale: 1:1250	Drawing No: T/22/46/MS
Date: 07/07/22	File:	Rev:
Checked:	Window:	




"This map is based upon Ordnance Survey material with the permission of Ordnance Survey on behalf of the Controller of Her Majesty's Stationery Office © Crown copyright. Unauthorised reproductions infringe Crown copyright and may lead to prosecution or civil proceedings." The Vale of Glamorgan Council Licence No. 100023424. 2022.

"Mae'r map hwn yn seiliedig ar ddeunydd yr Ordnance Survey gyda chaniatod Yr Ordnance Survey ar ran Rheolwr Llyfrfa Ei Mawrhydi © Hawlfraint y Goron. Mae atgynhyrchu heb ganiatod yn torri hawlfraint y Goron a gall llyn arwain at erlyniad neu achos siŵl." Cyngor Bro Morgannwg thif trwydded 100023424. 2022.



# Scheme Drawing (T/22/48/MS) – Route A4050, Port Road, Wenvoe

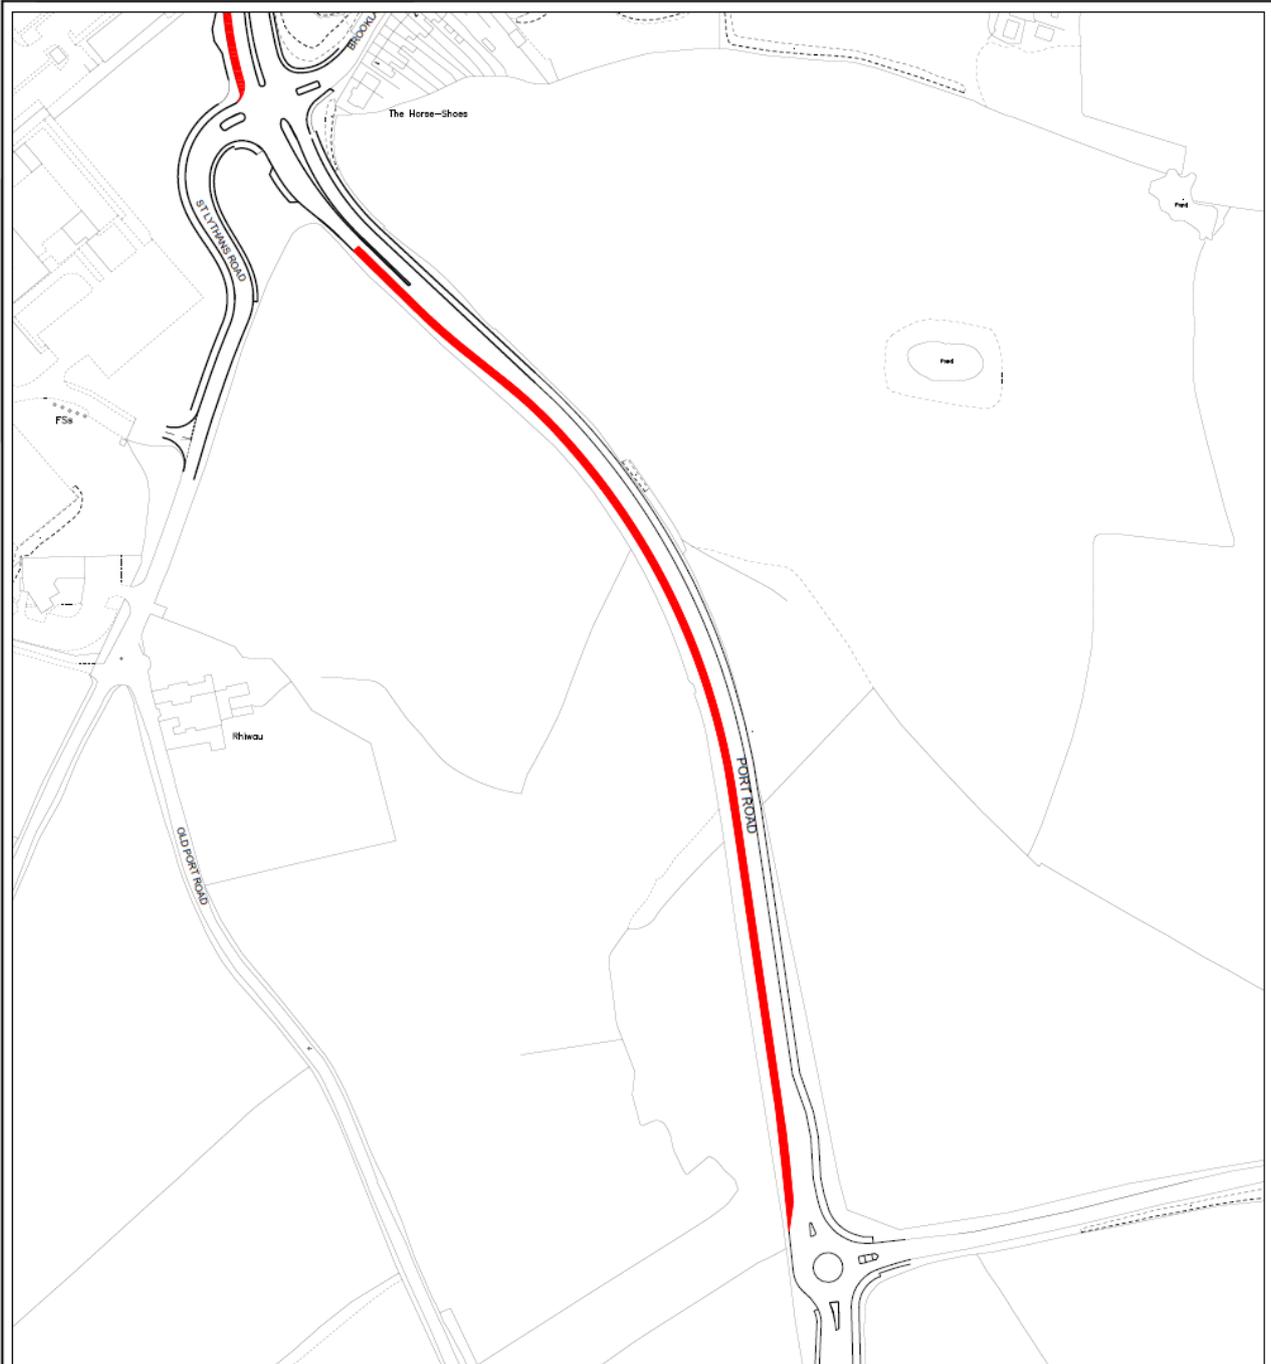

**VALE of GLAMORGAN**  
 ENVIRONMENT & HOUSING SERVICES

Director:  
 Miles Punter

Head of Neighbourhood Services & Transport:  
 Emma Reed

**BRO MORGANNWG**

**ENGINEERING DESIGN AND PROCUREMENT**


Rev	No	Description of Amendment	CHK by	Date
<b>Revisions</b>				
Client The Vale of Glamorgan Council				
Key Proposed Bus Lane				
Drawing Title Proposed Bus Lane, A4050, Port Road, Wenvoe				
Drawn	MS	Scale	Drawing No.	
Date	07/07/22	1:2000	T/22/48/MS	
Checked		File	Rev	
Date		Walter		

N  
W E  
S

"This map is based upon Ordnance Survey material with the permission of Ordnance Survey on behalf of the Controller of Her Majesty's Stationery Office © Crown copyright. Unauthorised reproductions infringes Crown copyright and may lead to prosecution or civil proceedings."  
 The Vale of Glamorgan Council Licence No. 100023424, 2022.

"Mae'r map hwn yn seiliedig ar ddeunydd y Ordnance Survey gyda chaniatod Yr Ordnance Survey ar ran Rheolwr Llyfrfa Ei Mawrhydi © Hawffrwyd y Goron. Mae atgynhyrchu heb ganiatod yn torri hawffrwyd y Goron a gall hyn arwain at erlyniad neu achos sifil."  
 Cyngor Bro Morgannwg rhif trwydded 100023424, 2022.

# Scheme Drawing (T/22/49/MS) – Route A4050, Port Road, Wenvoe

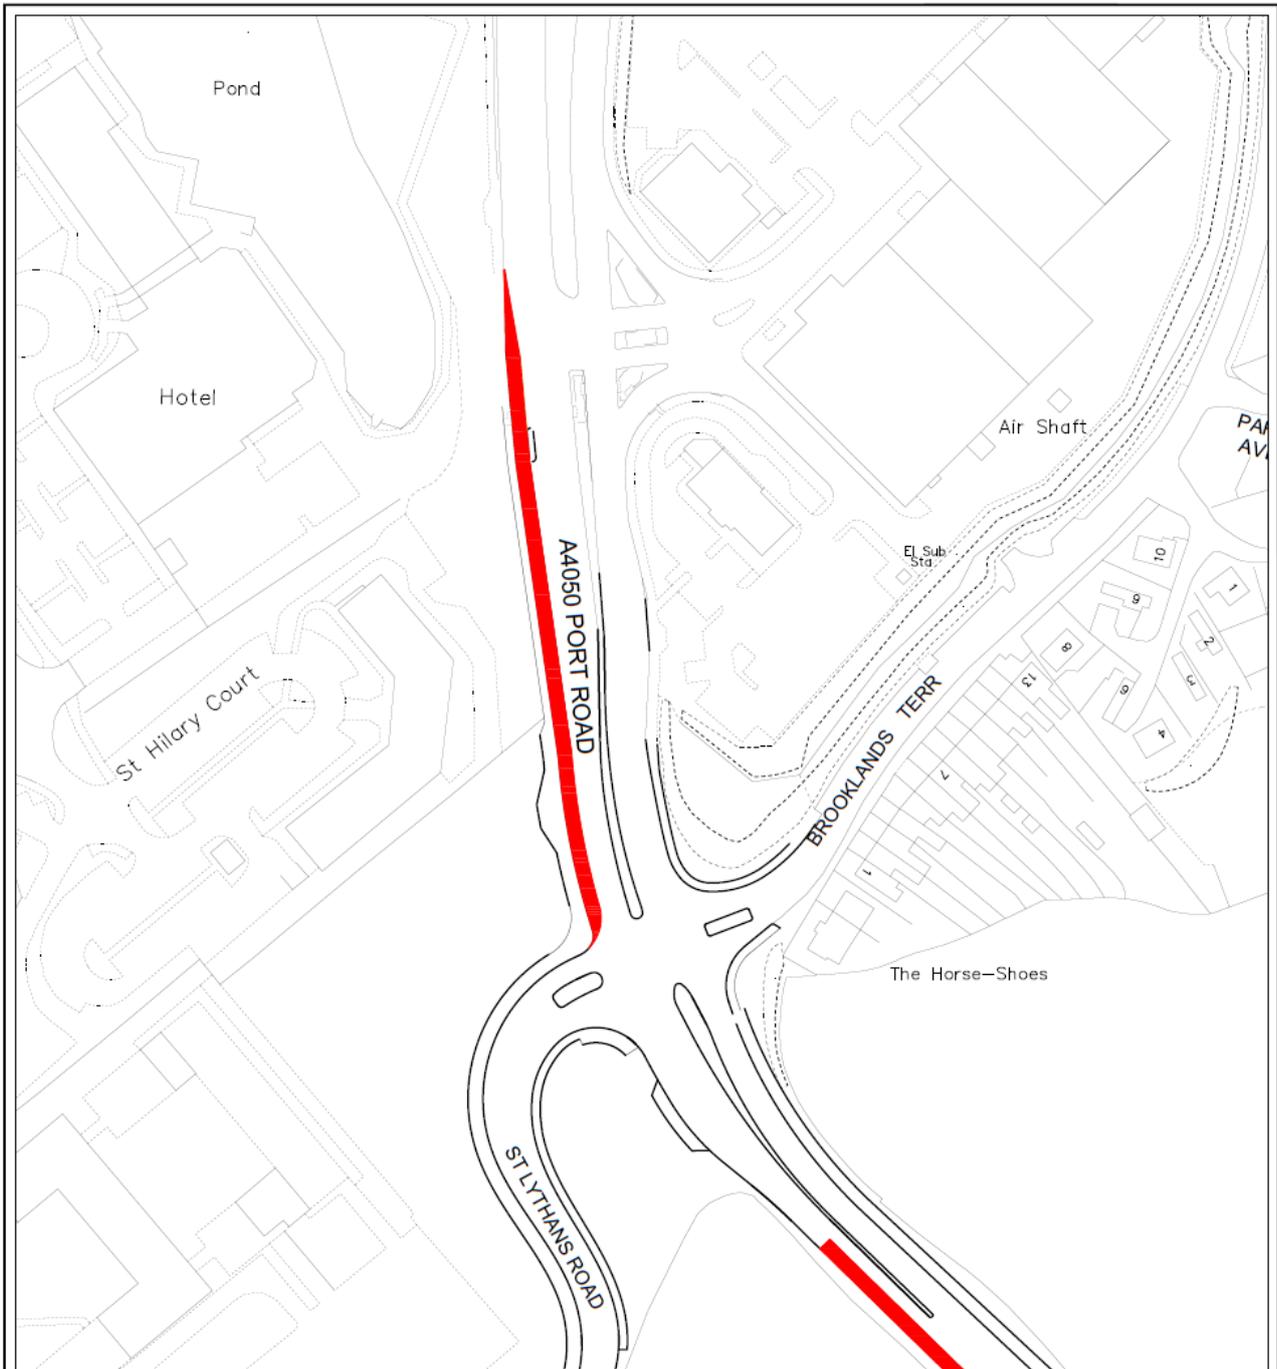

**VALE of GLAMORGAN**  
 ENVIRONMENT & HOUSING SERVICES

Director:  
 Miss Punter

Head of Neighbourhood Services & Transport:  
 Emma Reed

**BRO MORGANNWG**

**ENGINEERING DESIGN AND PROCUREMENT**

Rev	By	Description of Amendment	CHK by	Date

Client:  
 The Vale of Glamorgan Council

Key:  
 Proposed Bus Lane

Drawing Title:  
 Proposed Bus Lane,  
 A4050, Port Road, Wenvoe

Drawn	MS	Scale	1:1000	Drawing No.	T/22/49/MS
Date	07/07/22	File		Rev	
Checked					
Date					

\*This map is based upon Ordnance Survey material with the permission of Ordnance Survey on behalf of the Controller of Her Majesty's Stationery Office © Crown copyright. Unauthorised reproductions infringe Crown copyright and may lead to prosecution or civil proceedings.\*  
 The Vale of Glamorgan Council Licence No. 100023424, 2022.

\*Mae'r map hwn yn seiliedig ar ddeunydd yr Ordnance Survey goda elaniatd Yr Ordnance Survey ar ran Rheolwr Llyfrfa Ei Mawrhydi © Hawlfraint y Goron. Mae atgynhyrchu heb ganiatâd yn torri hawlfraint y Goron a gall llyn arwain at erlyniad neu achos sifil.\*  
 Cyngor Bro Morgannwg rhif trwydded 100023424, 2022.

# Scheme Drawing (10002/CRH) – Route A4055, Cardiff Road, Llandough

