


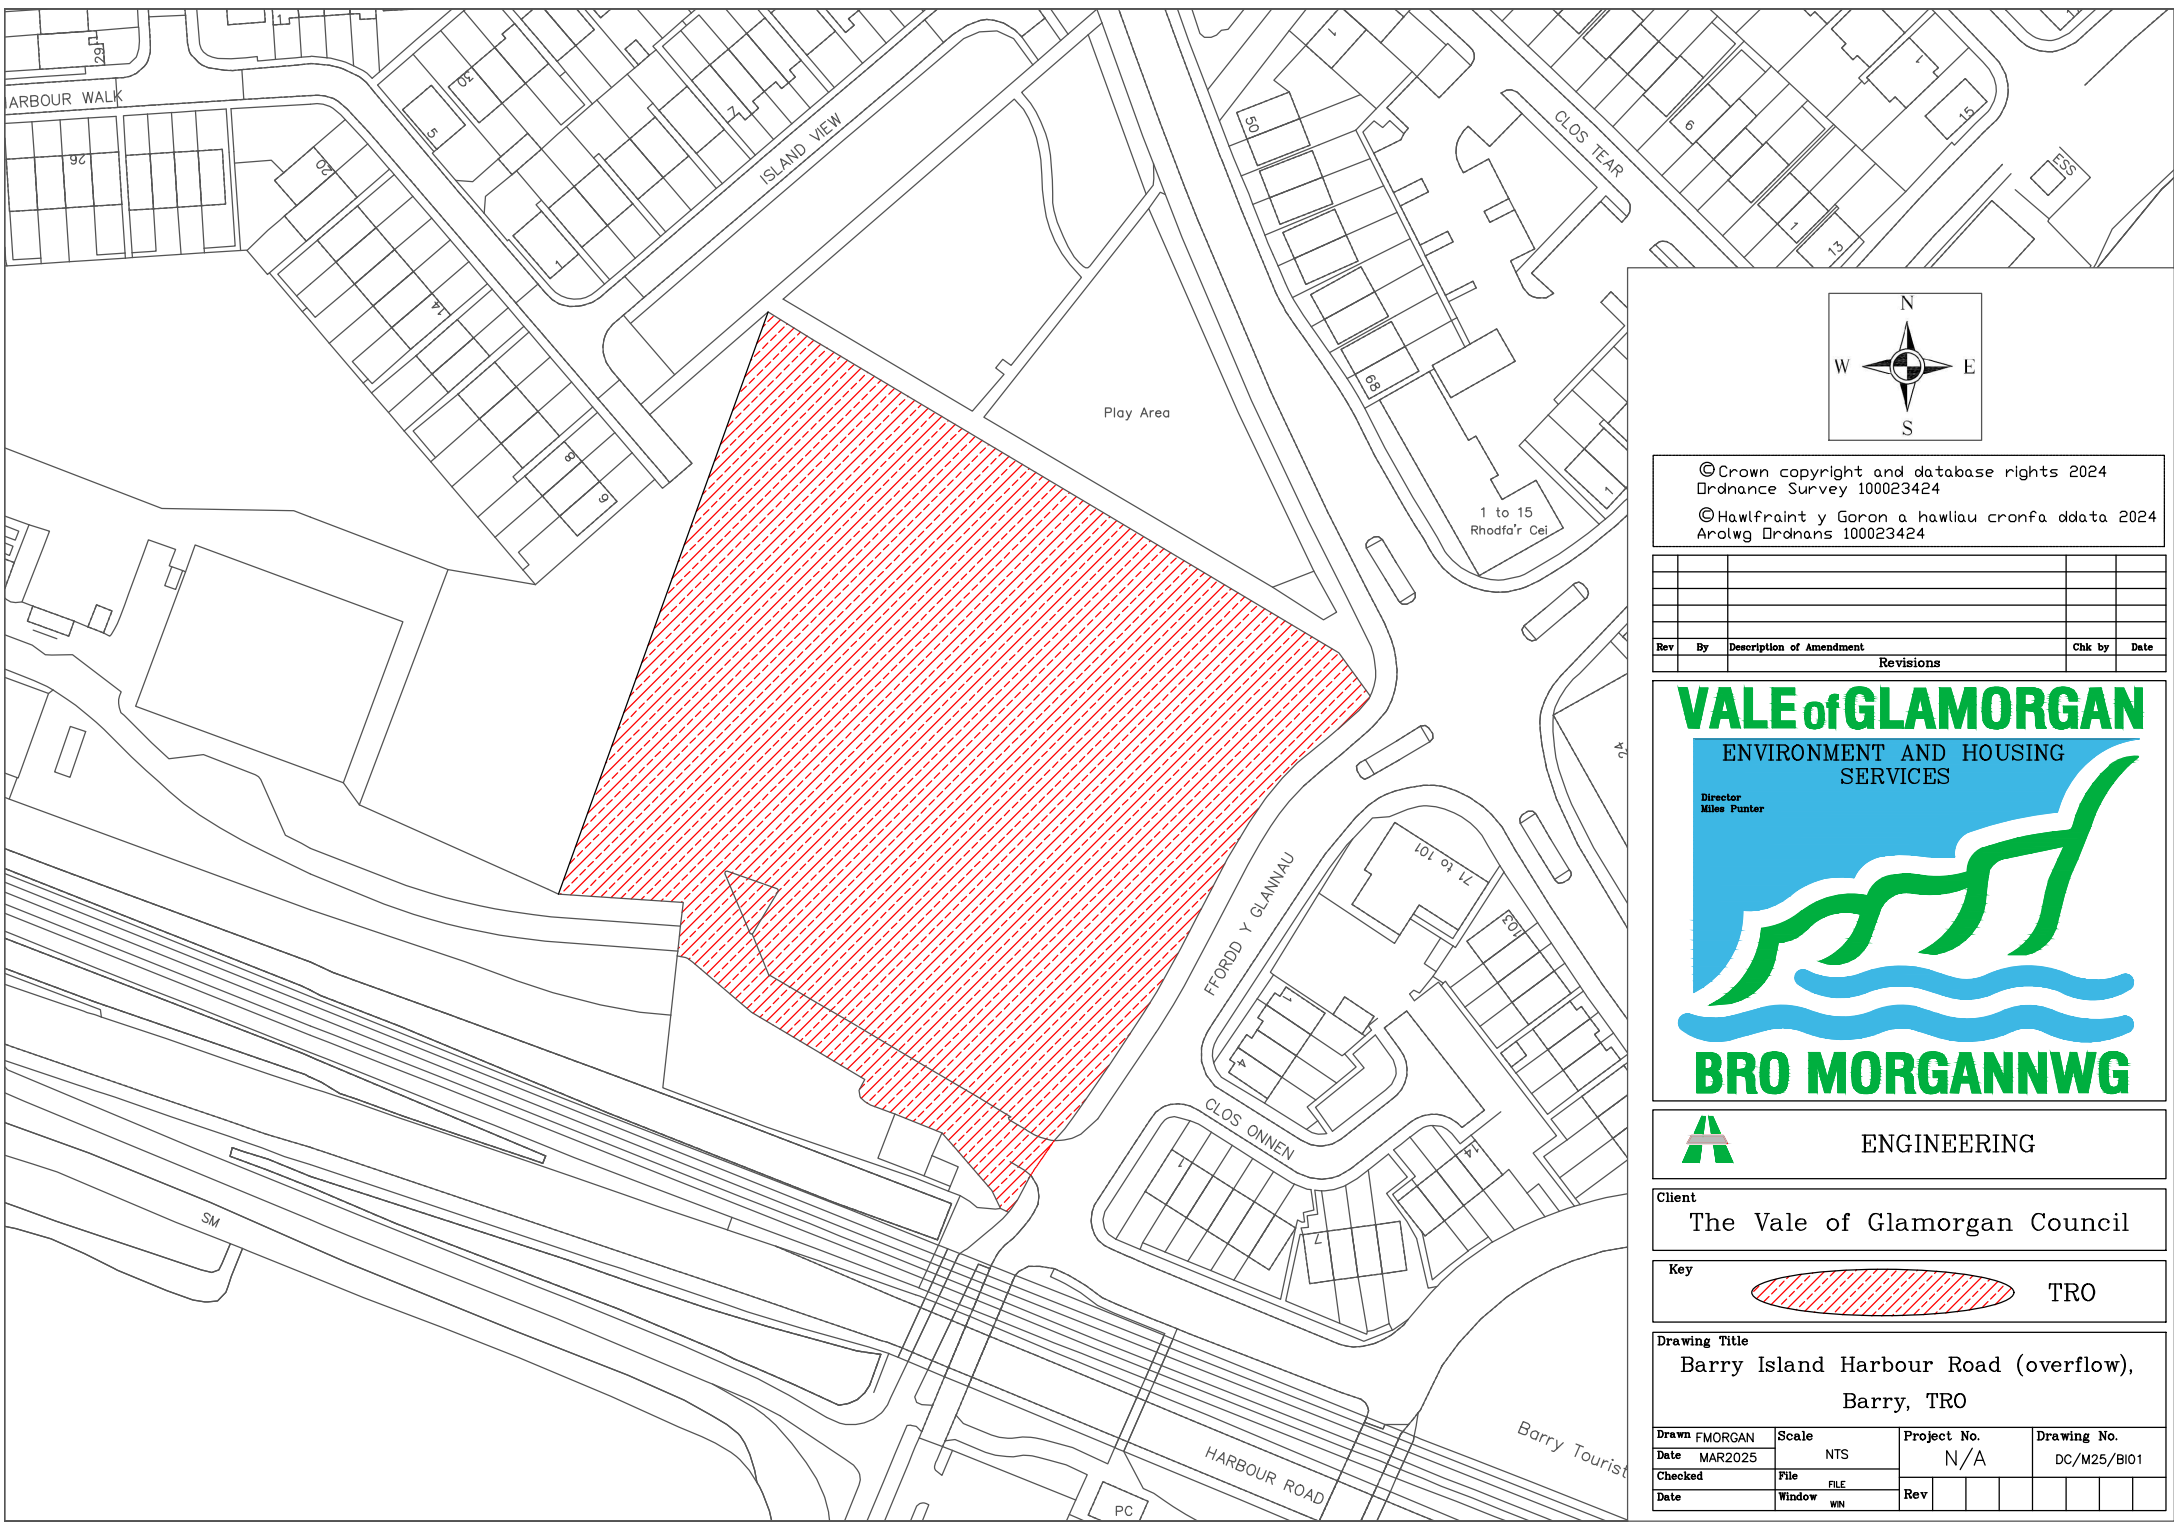

© Crown copyright and database rights 2024
Ordnance Survey 100023424
© Hawlfraint y Goron a hawlau cronfa ddata 2024
Arolwg Ordnans 100023424

Rev	By	Description of Amendment	Revisions	Chk by	Date

VALE of GLAMORGAN
ENVIRONMENT AND HOUSING SERVICES
Director
Kiles Punter

BRO MORGANNWG

ENGINEERING



Client
The Vale of Glamorgan Council

Key

TRO


Drawing Title
Barry Island Harbour Road (overflow),
Barry, TRO

Drawn FMORGAN	Scale NTS	Project No. N/A	Drawing No. DC/M25/B101
Date MAR2025	File FILE	Rev	
Checked	Window WIN		
Date			

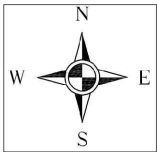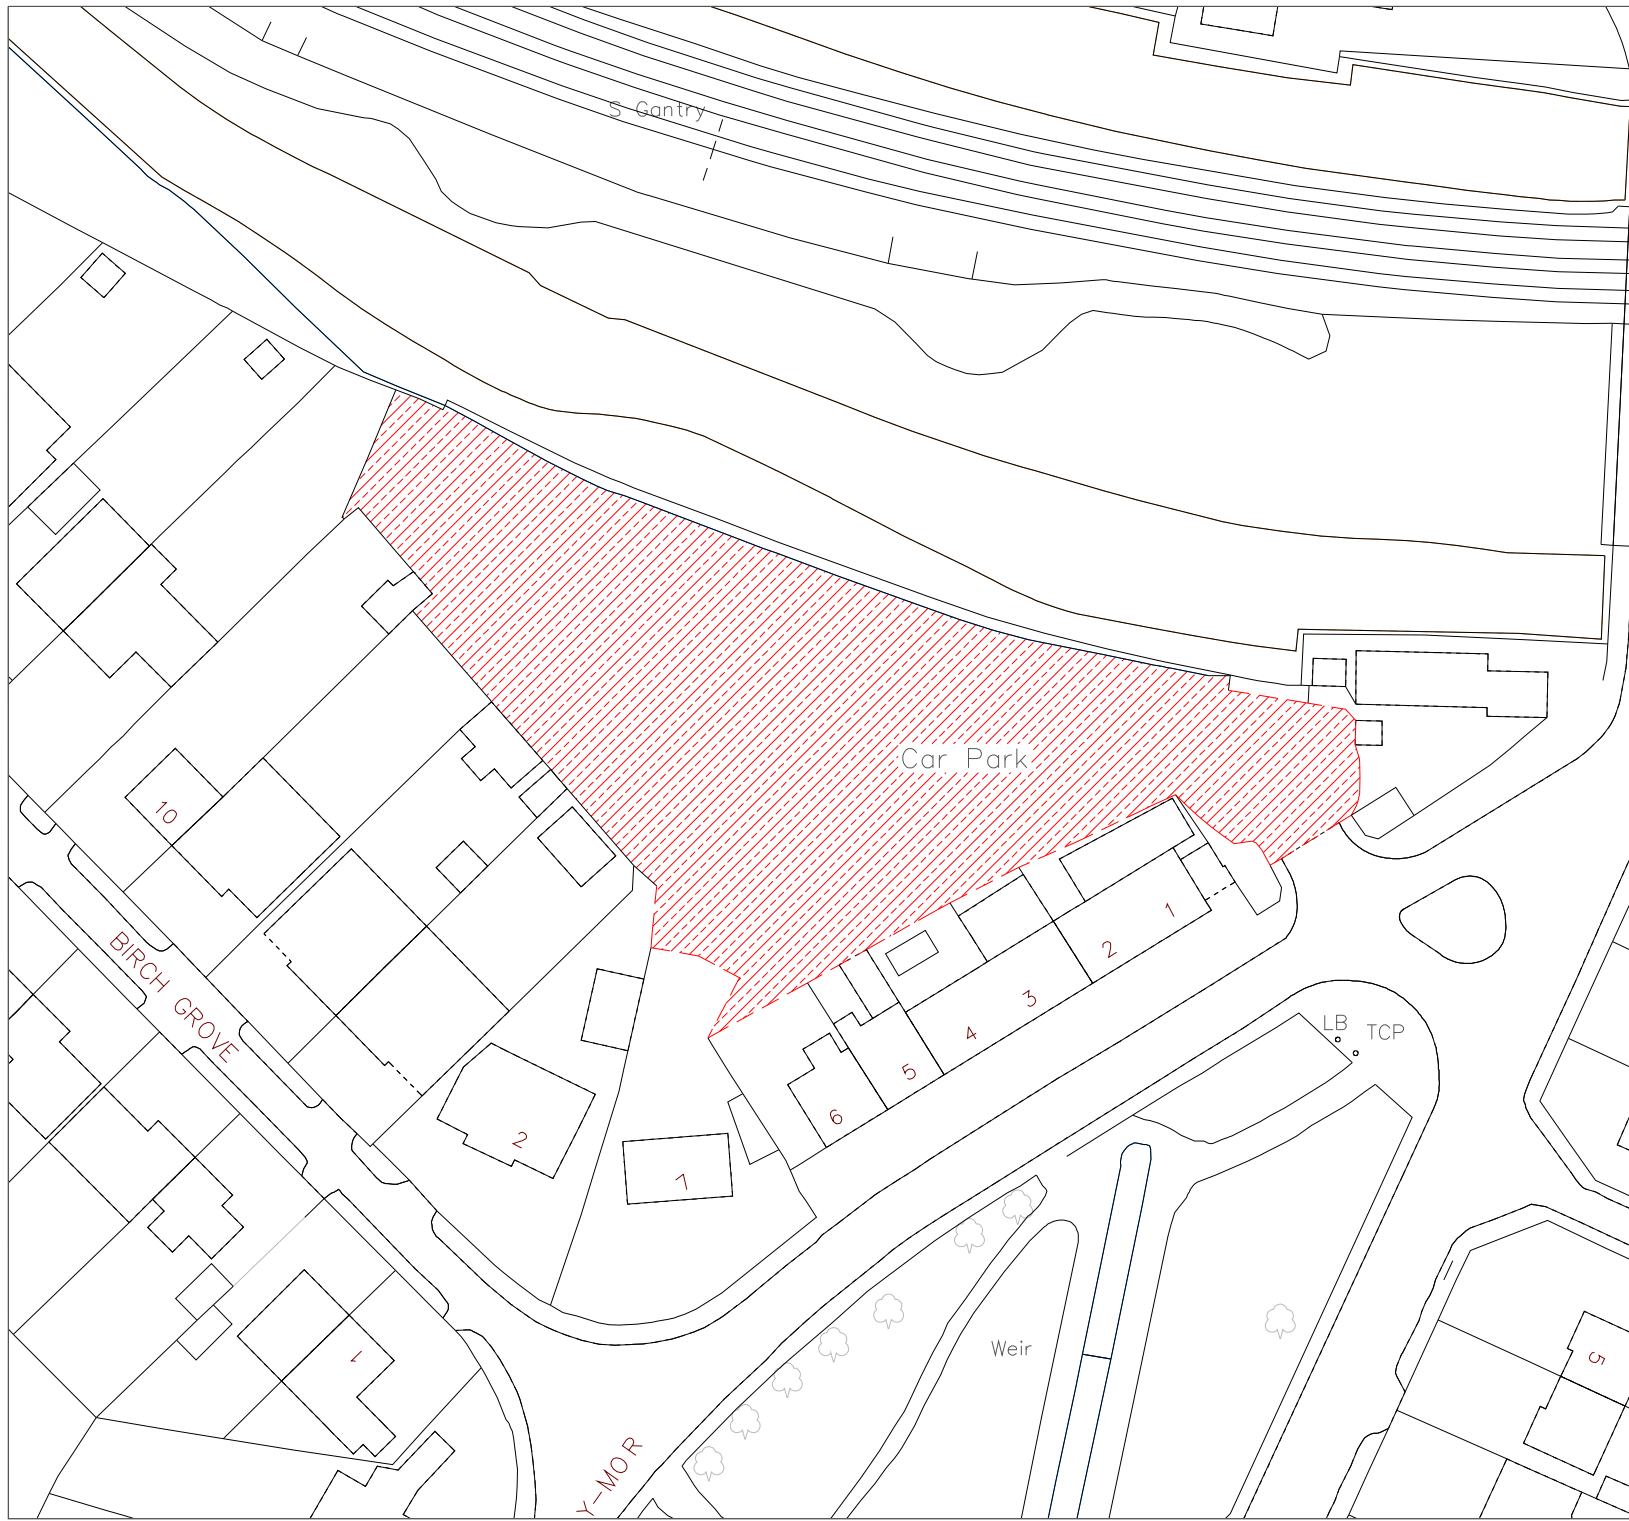

©Crown copyright and database rights 2024
Ordnance Survey 100023424
©Hawlfraint y Goron a hawliau cronfa ddata 2024
Arolwg Ordnans 100023424

Rev	By	Description of Amendment			Chk by	Date
Revisions						

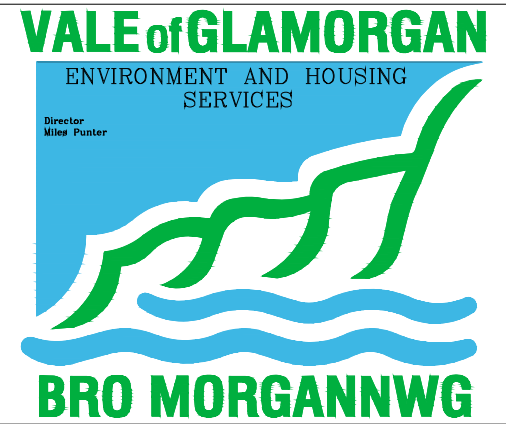


Client
The Vale of Glamorgan Council

Key
 TRO

Drawing Title
Bron y Mor Car Park, Barry, TRO

Drawn FMORGAN	Scale	Project No.	Drawing No.
Date MAR2025	NTS	N/A	DC/M25/BYM01
Checked	File	Rev	
Date	Window	WIN	

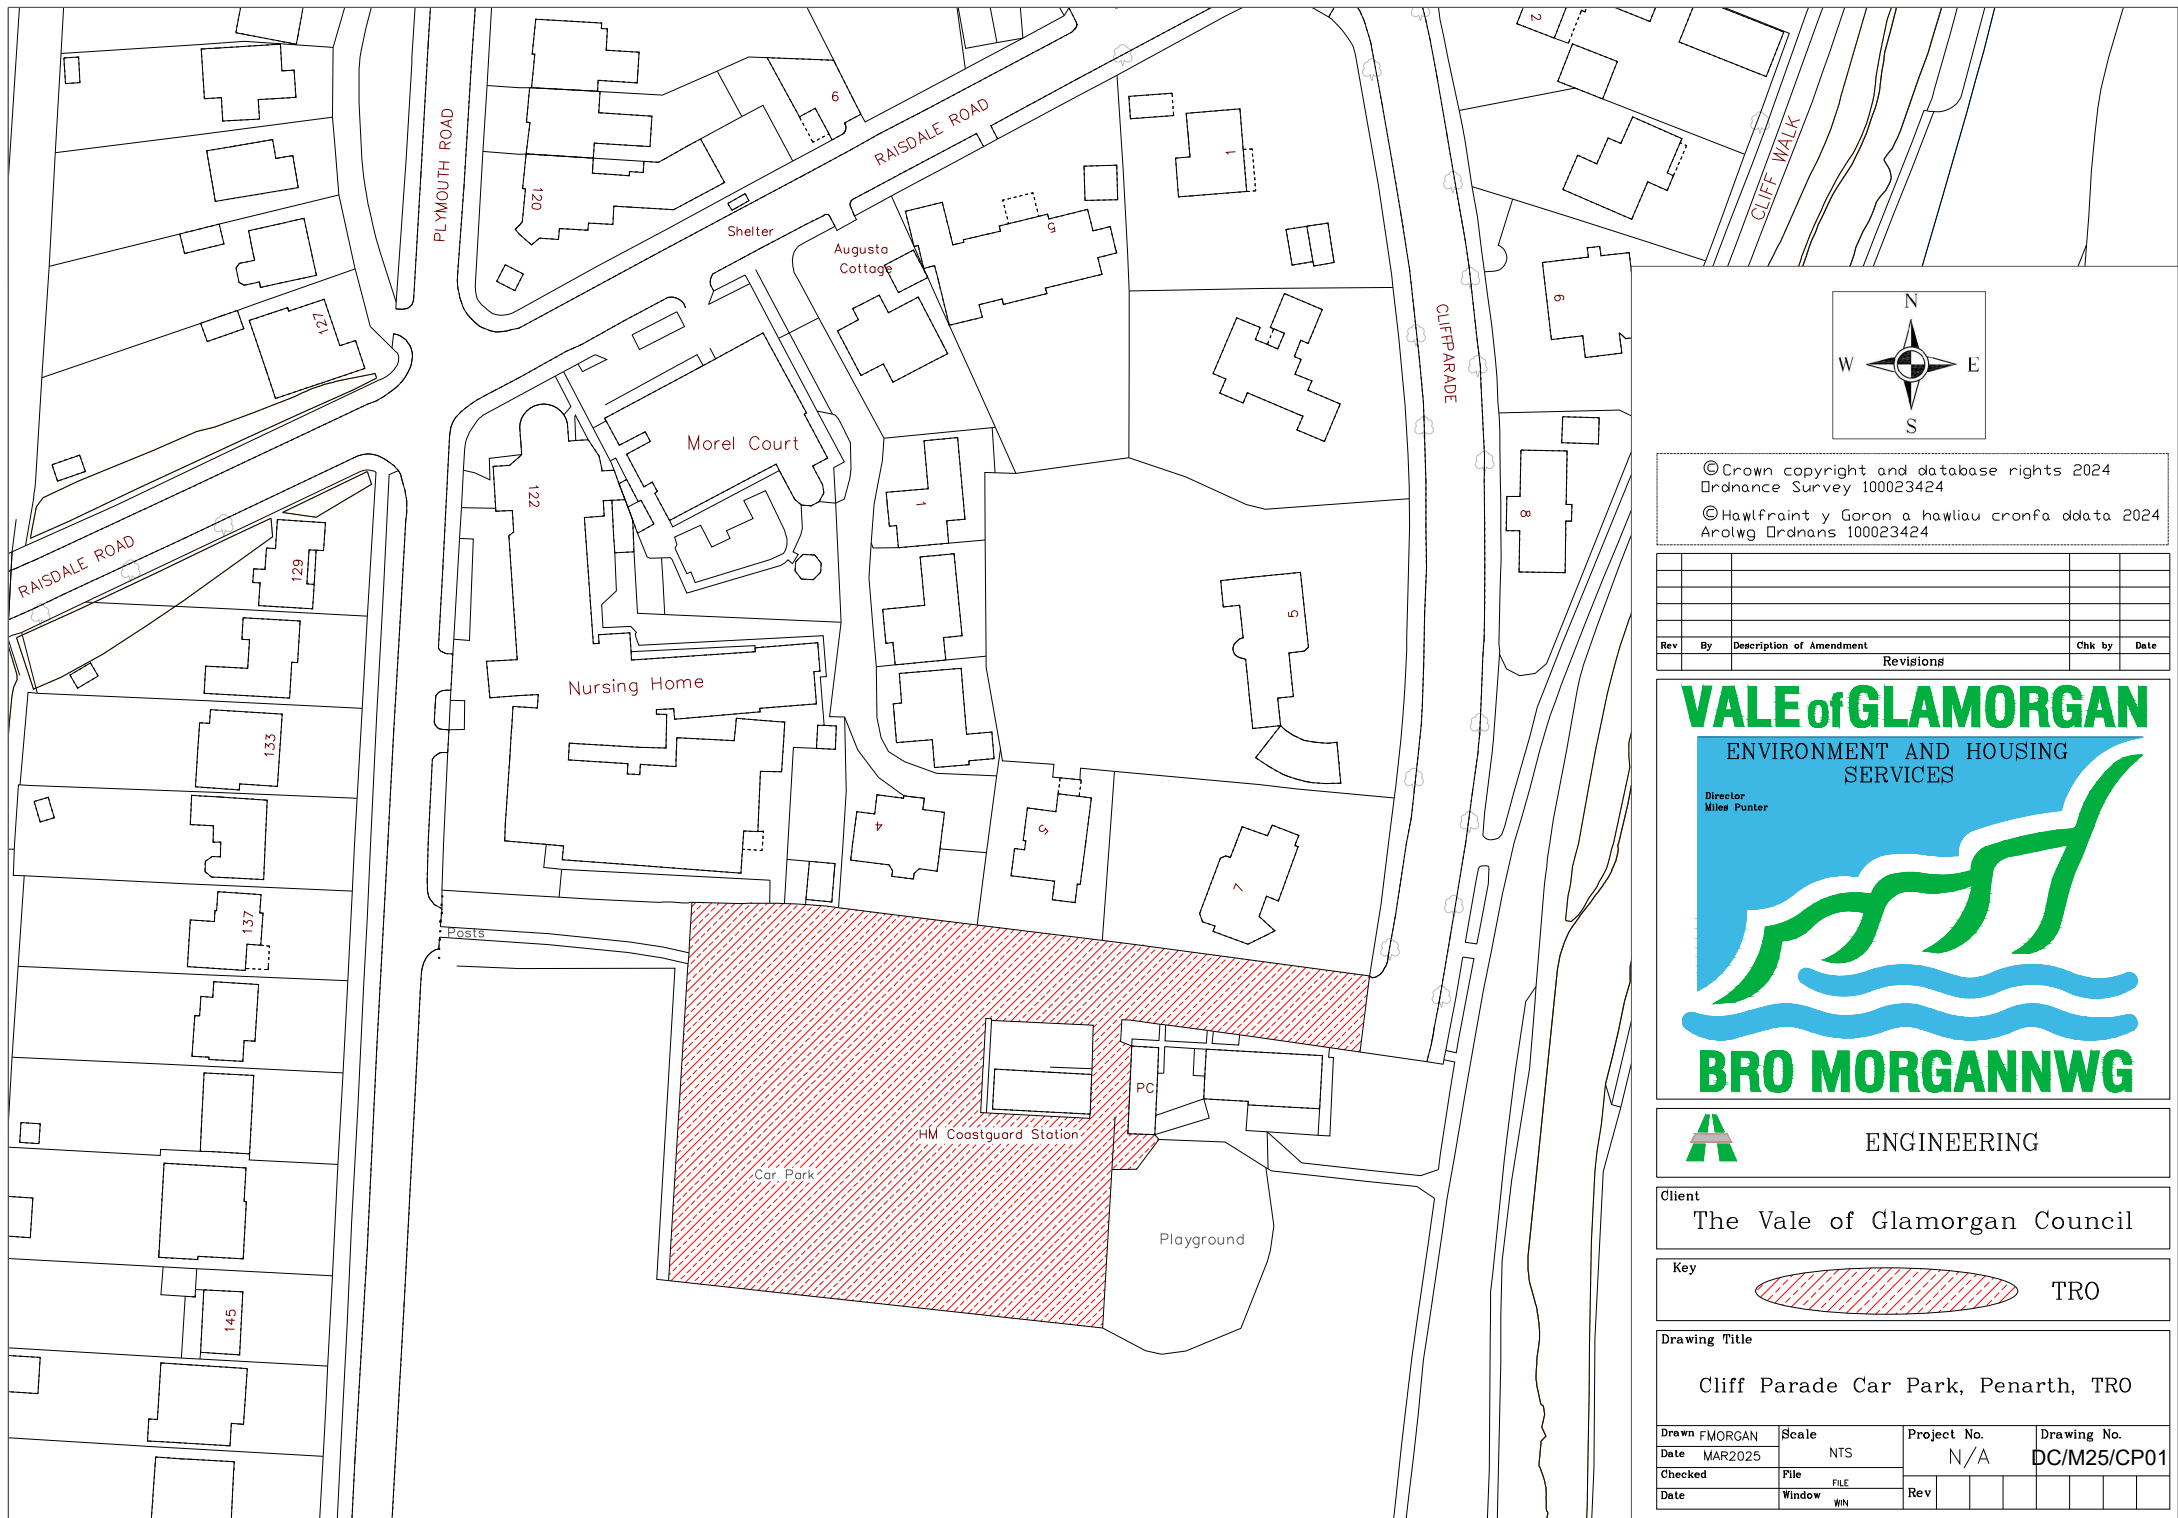

©Crown copyright and database rights 2024
Ordnance Survey 100023424
©Hawlfraint y Goron a hawliau cronfa ddata 2024
Arolwg Ordnans 100023424

Rev	By	Description of Amendment	Chk by	Date
Revisions				

VALE of GLAMORGAN

ENVIRONMENT AND HOUSING
SERVICES

Director
Miles Punter



BRO MORGANNWG




ENGINEERING

Client
The Vale of Glamorgan Council


Key
 TRO

Drawing Title
Cliff Parade Car Park, Penarth, TRO

Drawn FMORGAN	Scale NTS	Project No. N/A	Drawing No. DC/M25/CP01
Date MAR2025	File FILE	Rev	
Checked	Window WIN		
Date			

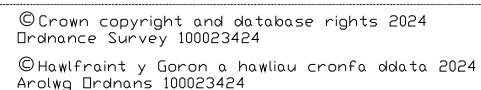

Rev	By	Description of Amendment	Chk by	Date
Revisions				

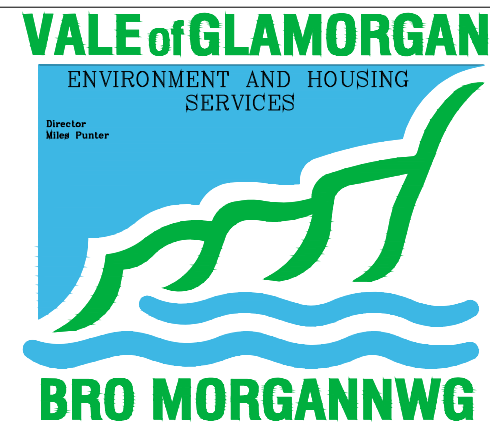


ENGINEERING

Client

The Vale of Glamorgan Council

Key

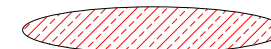




TRO

Drawing Title

Cold Knap Car Park, Barry, TR0


Drawn	FMORGAN	Scale	Project No.	Drawing No.				
Date	MAR2025			NTS	N/A	DC/M25/CK01		
Checked		File	Rev					
Date		Window						

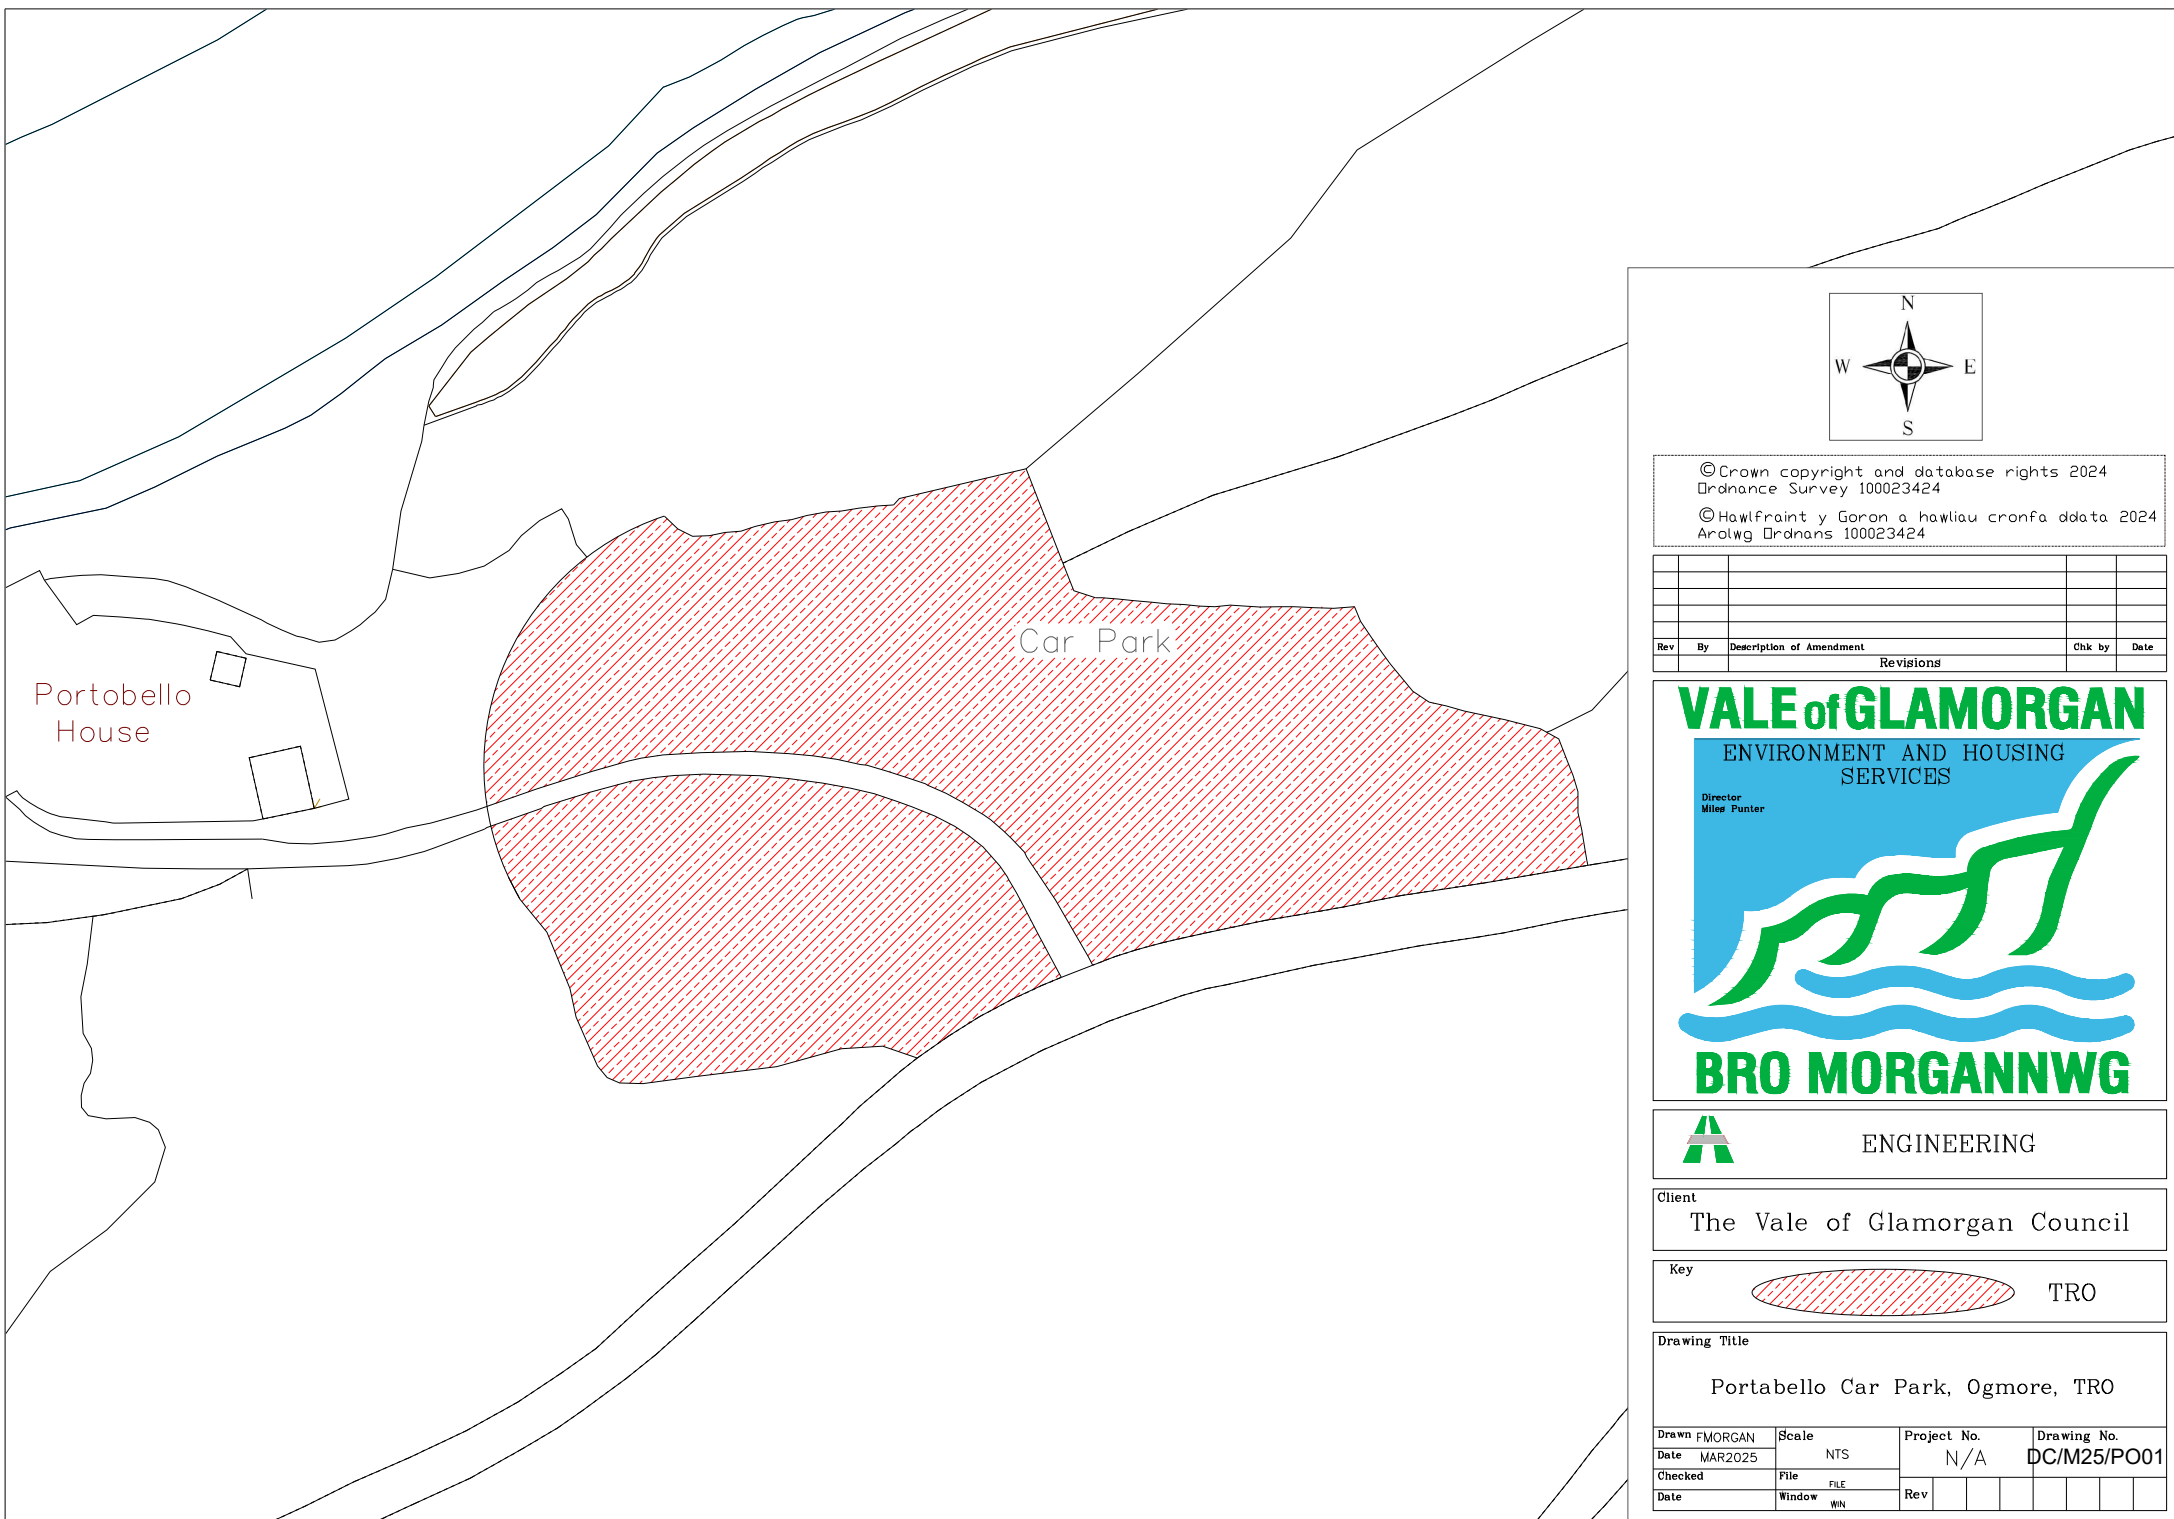

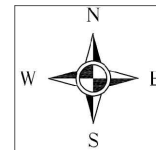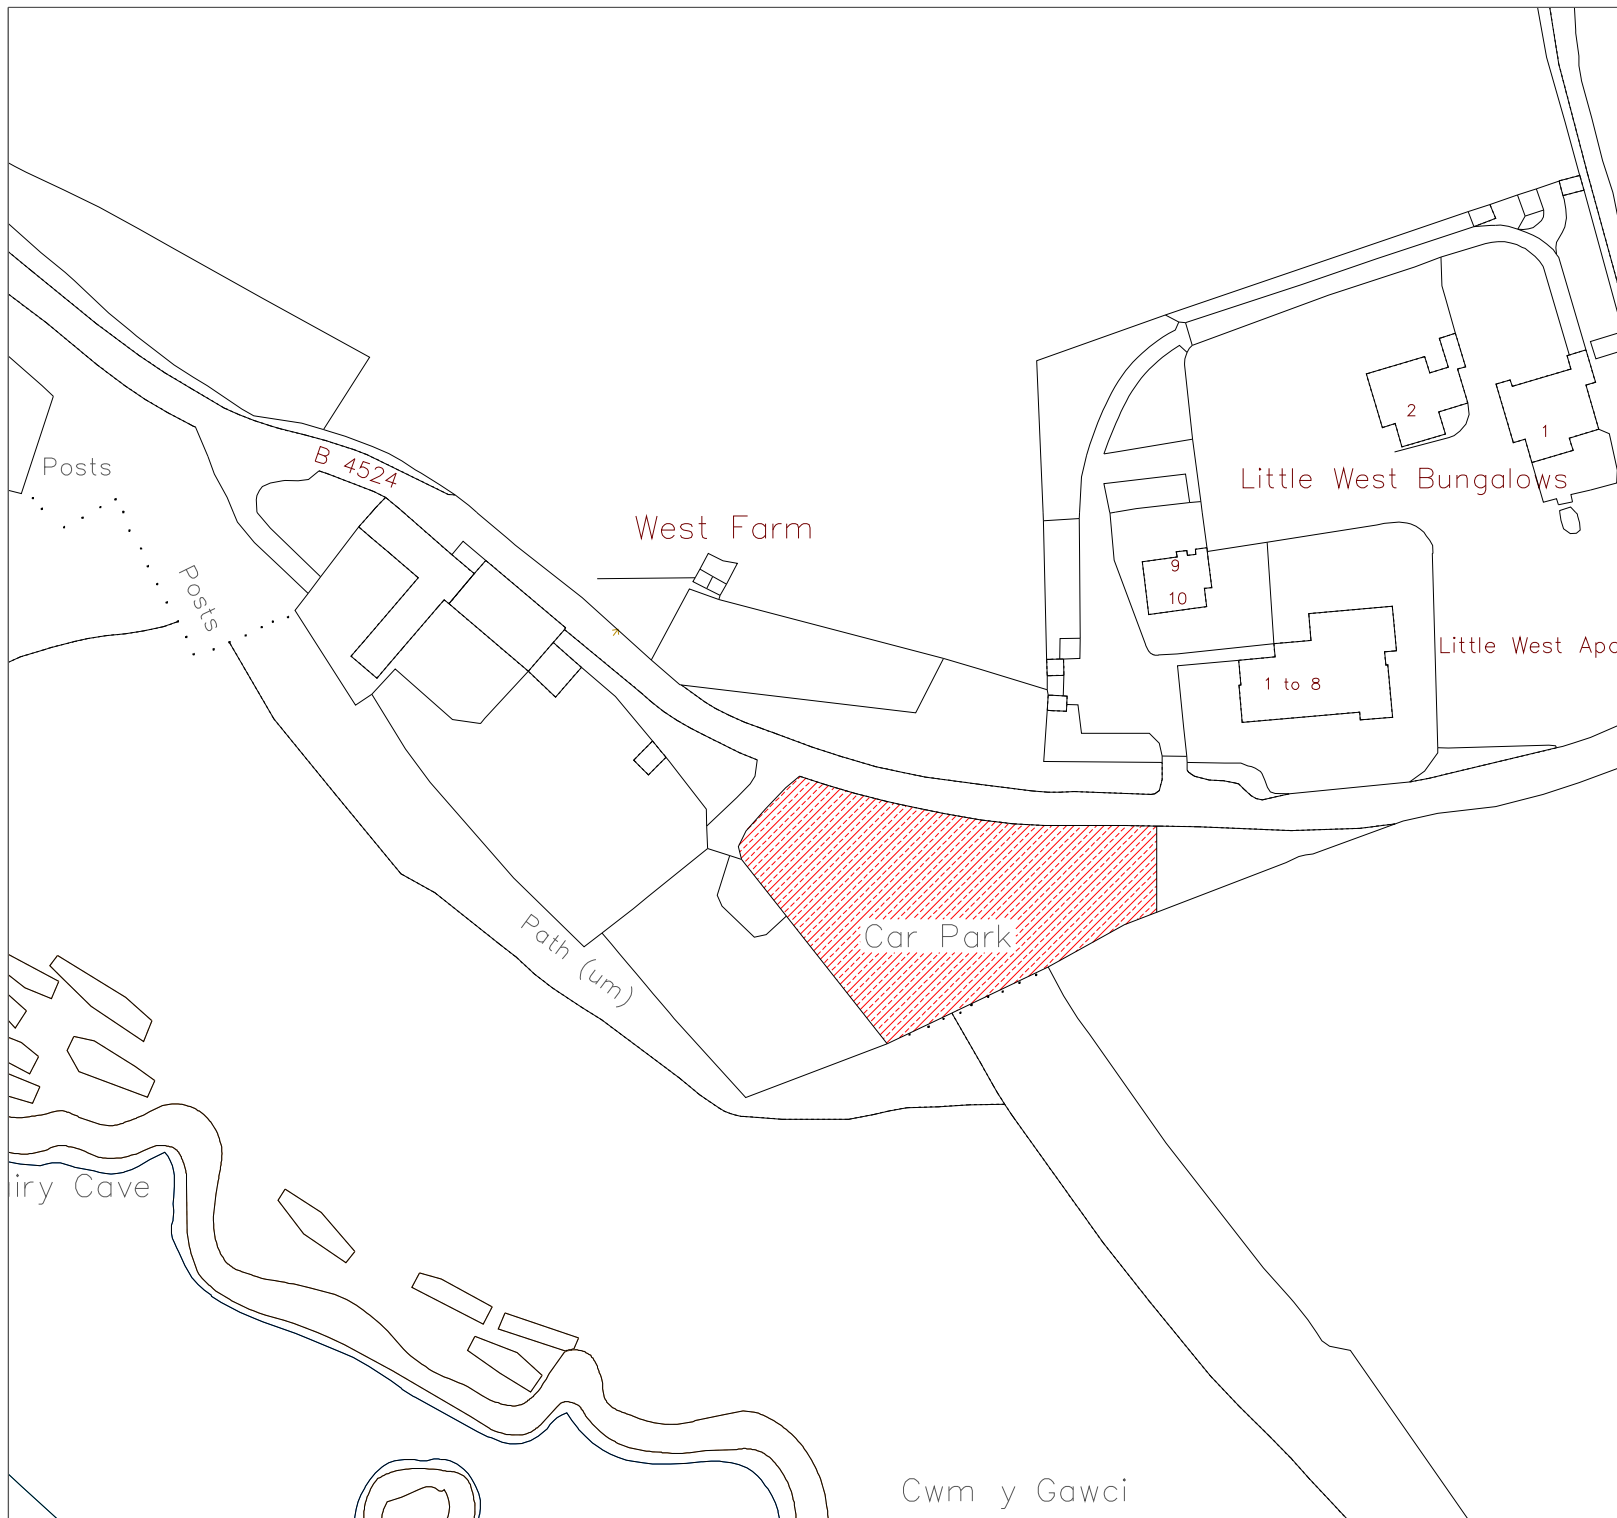


© Crown copyright and database rights 2024
Ordnance Survey 100023424
© Hawlfraint y Goron a hawliau cronfa ddata 2024
Arolwg Ordnans 100023424

Rev	By	Description of Amendment	Revisions	Chk by	Date

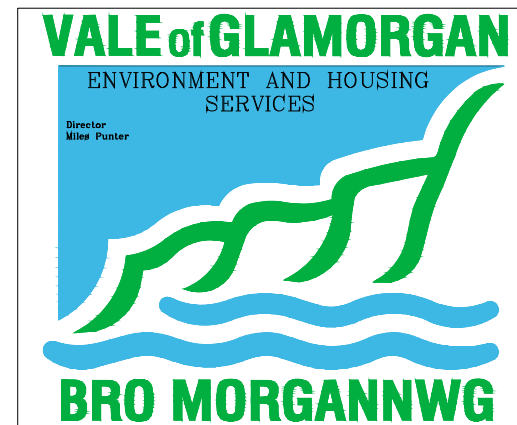

Client
The Vale of Glamorgan Council

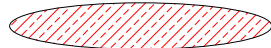Key
 TRO

Drawing Title
West Farm Car Park, Southerndown, TRO

Drawn FMORGAN	Scale NTS	Project No. N/A	Drawing No. DC/M25/WF01
Date MAR2025	File FILE	Rev	
Checked	Window WIN		
Date			