
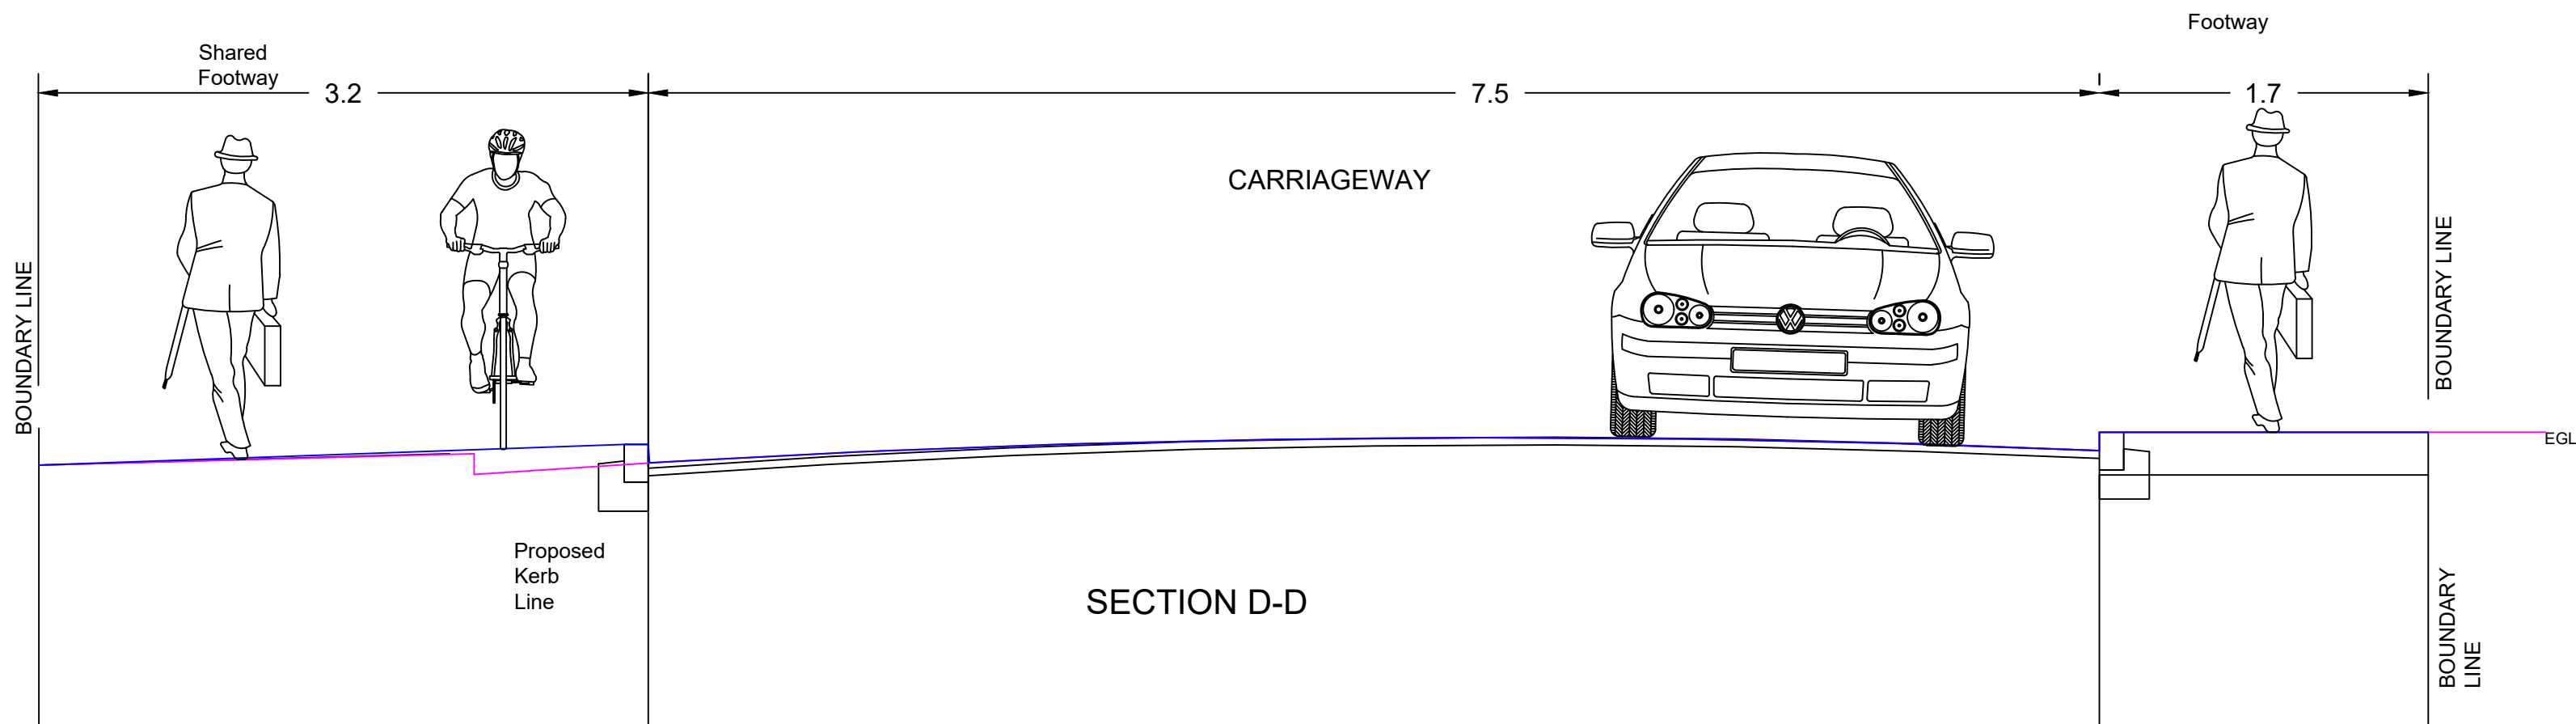
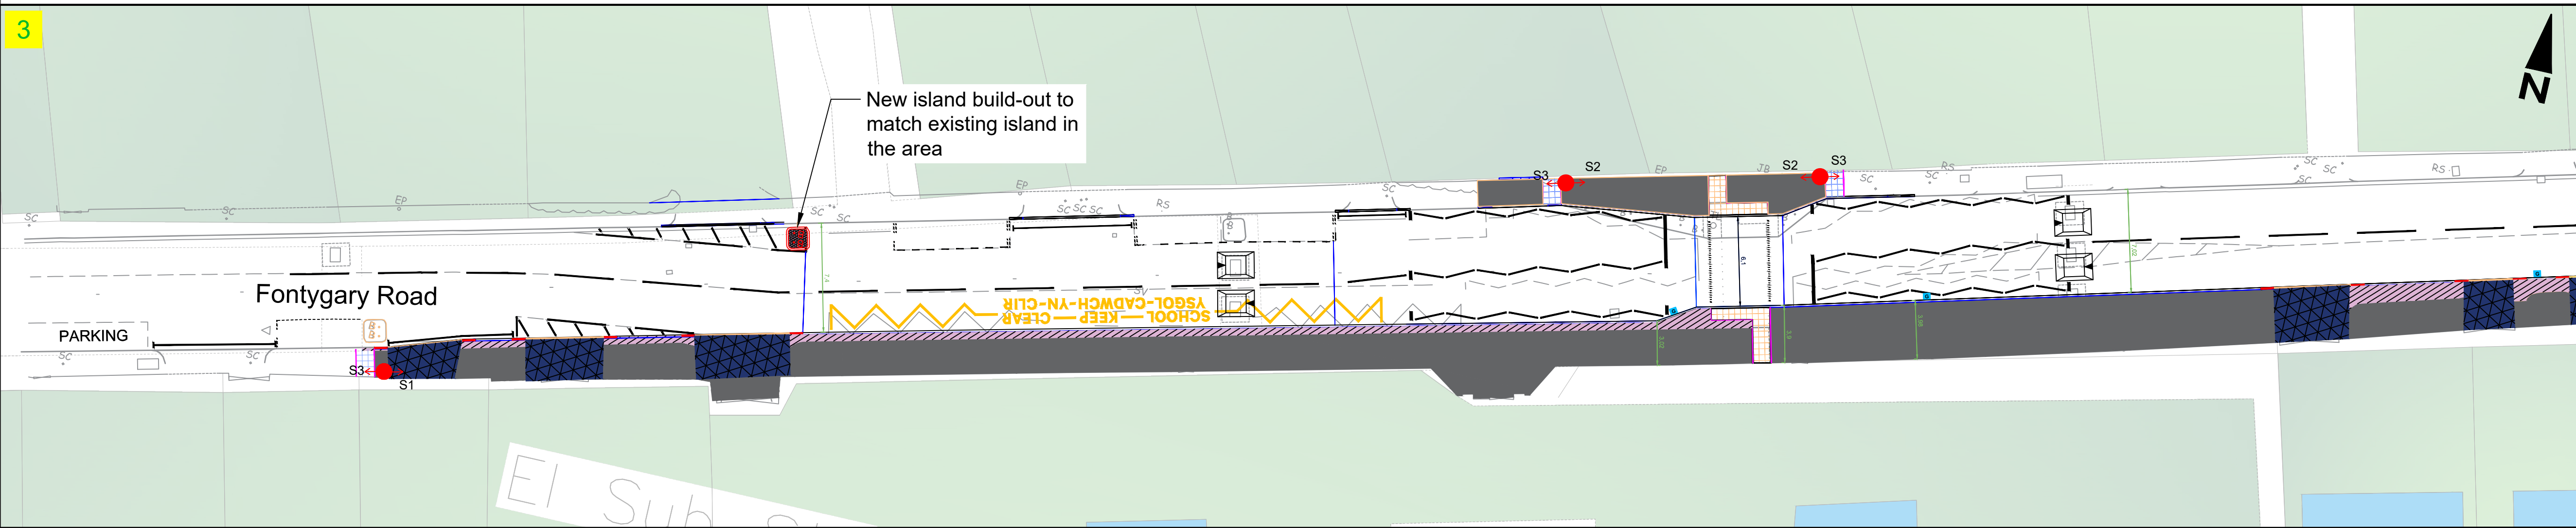
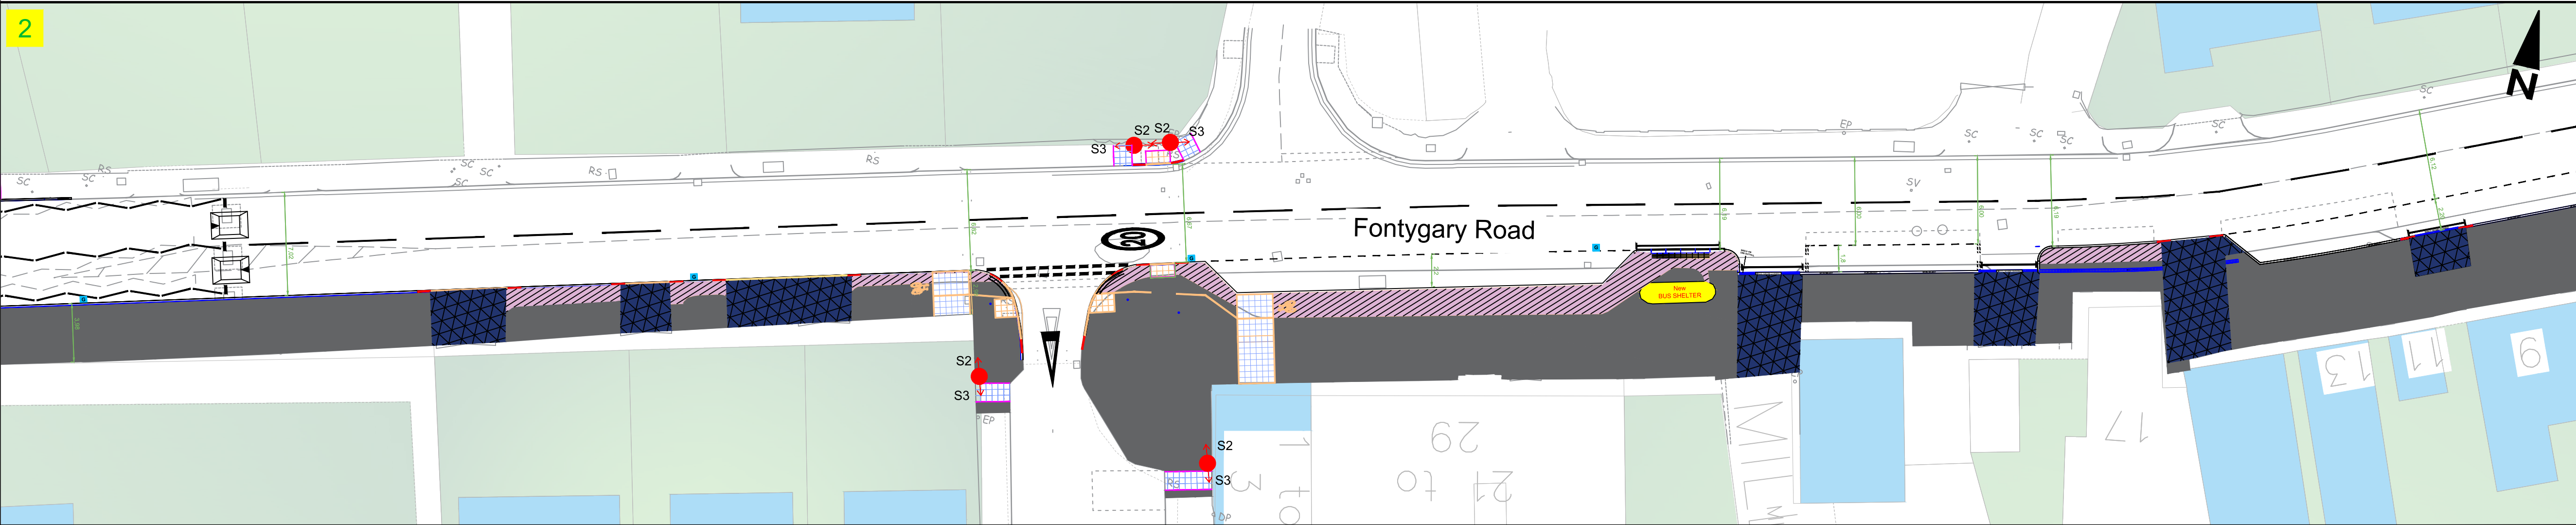


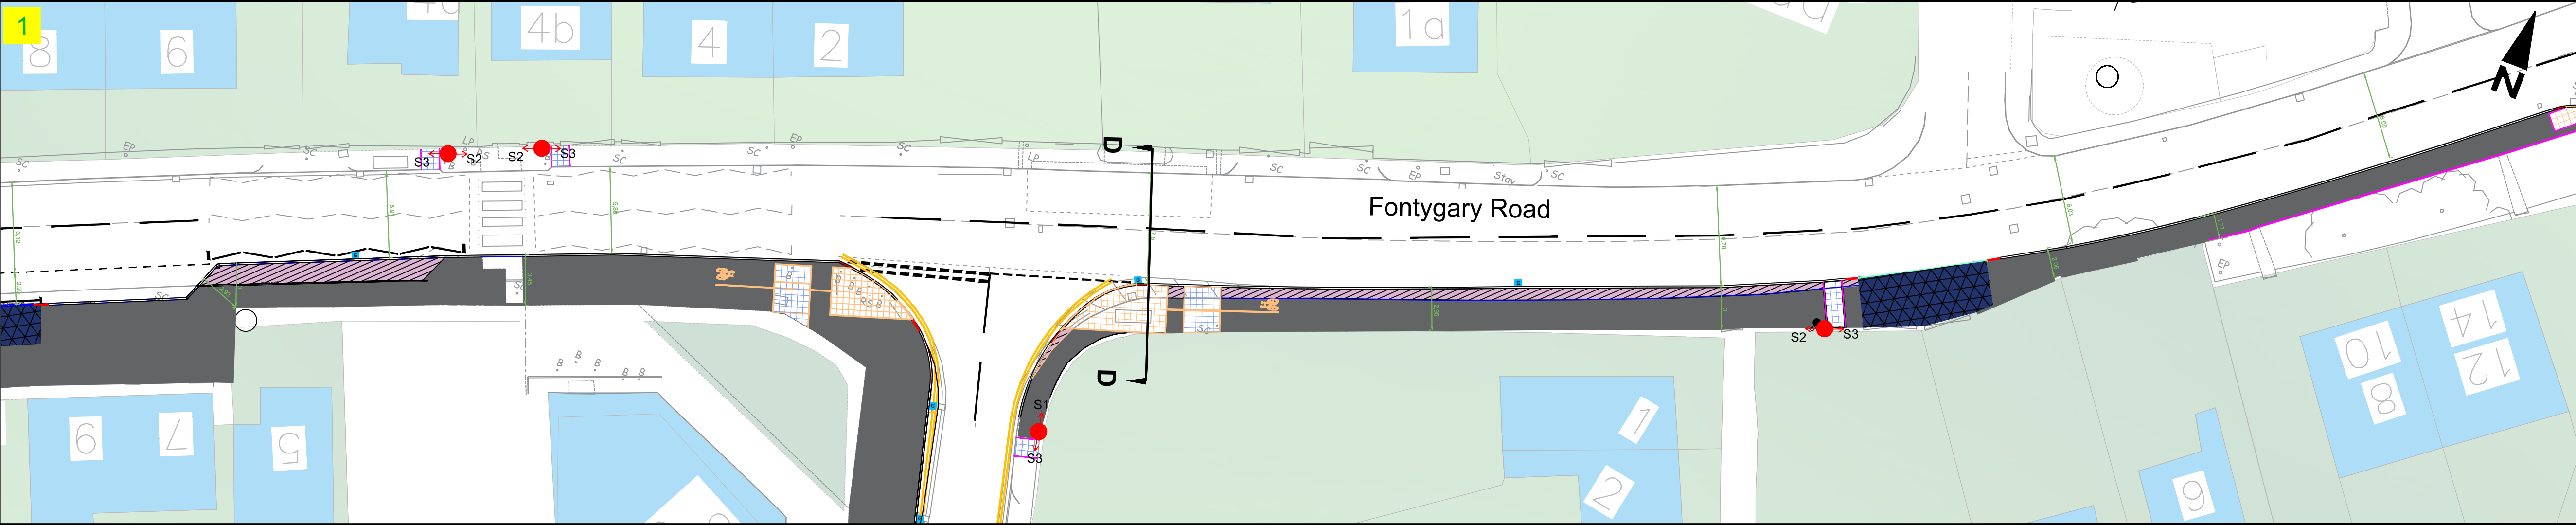

Rev.	Amendment	Date	Drawn	Ck'd

Key

- Footway to be constructed to vehicle Crossover Standard
- Existing carriageway to be converted into Footway
- Existing Footway to be Reinstated
- Uncontrolled Crossing Tactile Paving (buff Color)
- Proposed Gladson Manchester Bollards With Lockfast Sockets with Red and White banding
- Cycleway Demarcation Tactiles

BEICWYR
AILYMUNWCH
A'R LńN
GERBYDAU
CYCLISTS
REJOIN
CARRIAGEWAY

S1

DIWEDD
Y LLWYBR
END OF ROUTE

S2

S3

Statutory Standards for Sustainable Drainage System
Will be considered for all of development.

© Crown copyright and database rights 2016 Ordnance Survey
100025302 "You are not permitted to copy, sub-licence, distribute
or sell any of this data to third parties in any form."

© Hawlfraint y Goron a hawliau cronfa ddata 2016 Arolwg Ordnans
100025302 "Ni chaniateir i chwi gopio, tan-drwyddedu, dosbarthu
neu werthu y data yma i unrhyw drydydd barti mewn unrhyw ffurf"

VALE of GLAMORGAN
ENVIRONMENT & HOUSING
SERVICES

**VALE OF GLAMORGAN
COUNCIL
ENGINEERING**

ALPS
QUARRY ROAD
WENVOE
CARDIFF
CF5 6AA

PROJECT TITLE:
**S106 - Porthkerry Road
Rhoose Village**

DRAWING TITLE:
**Consultation Drawing
Location B**

DRAWN:	TB	APPROVED:	CH
CHECKED:	SI	DATE:	23/01/2020
PROJECT NO.:	2164	SCALE:	N/A
DRAWING NO.:	003	REV.:	XX