
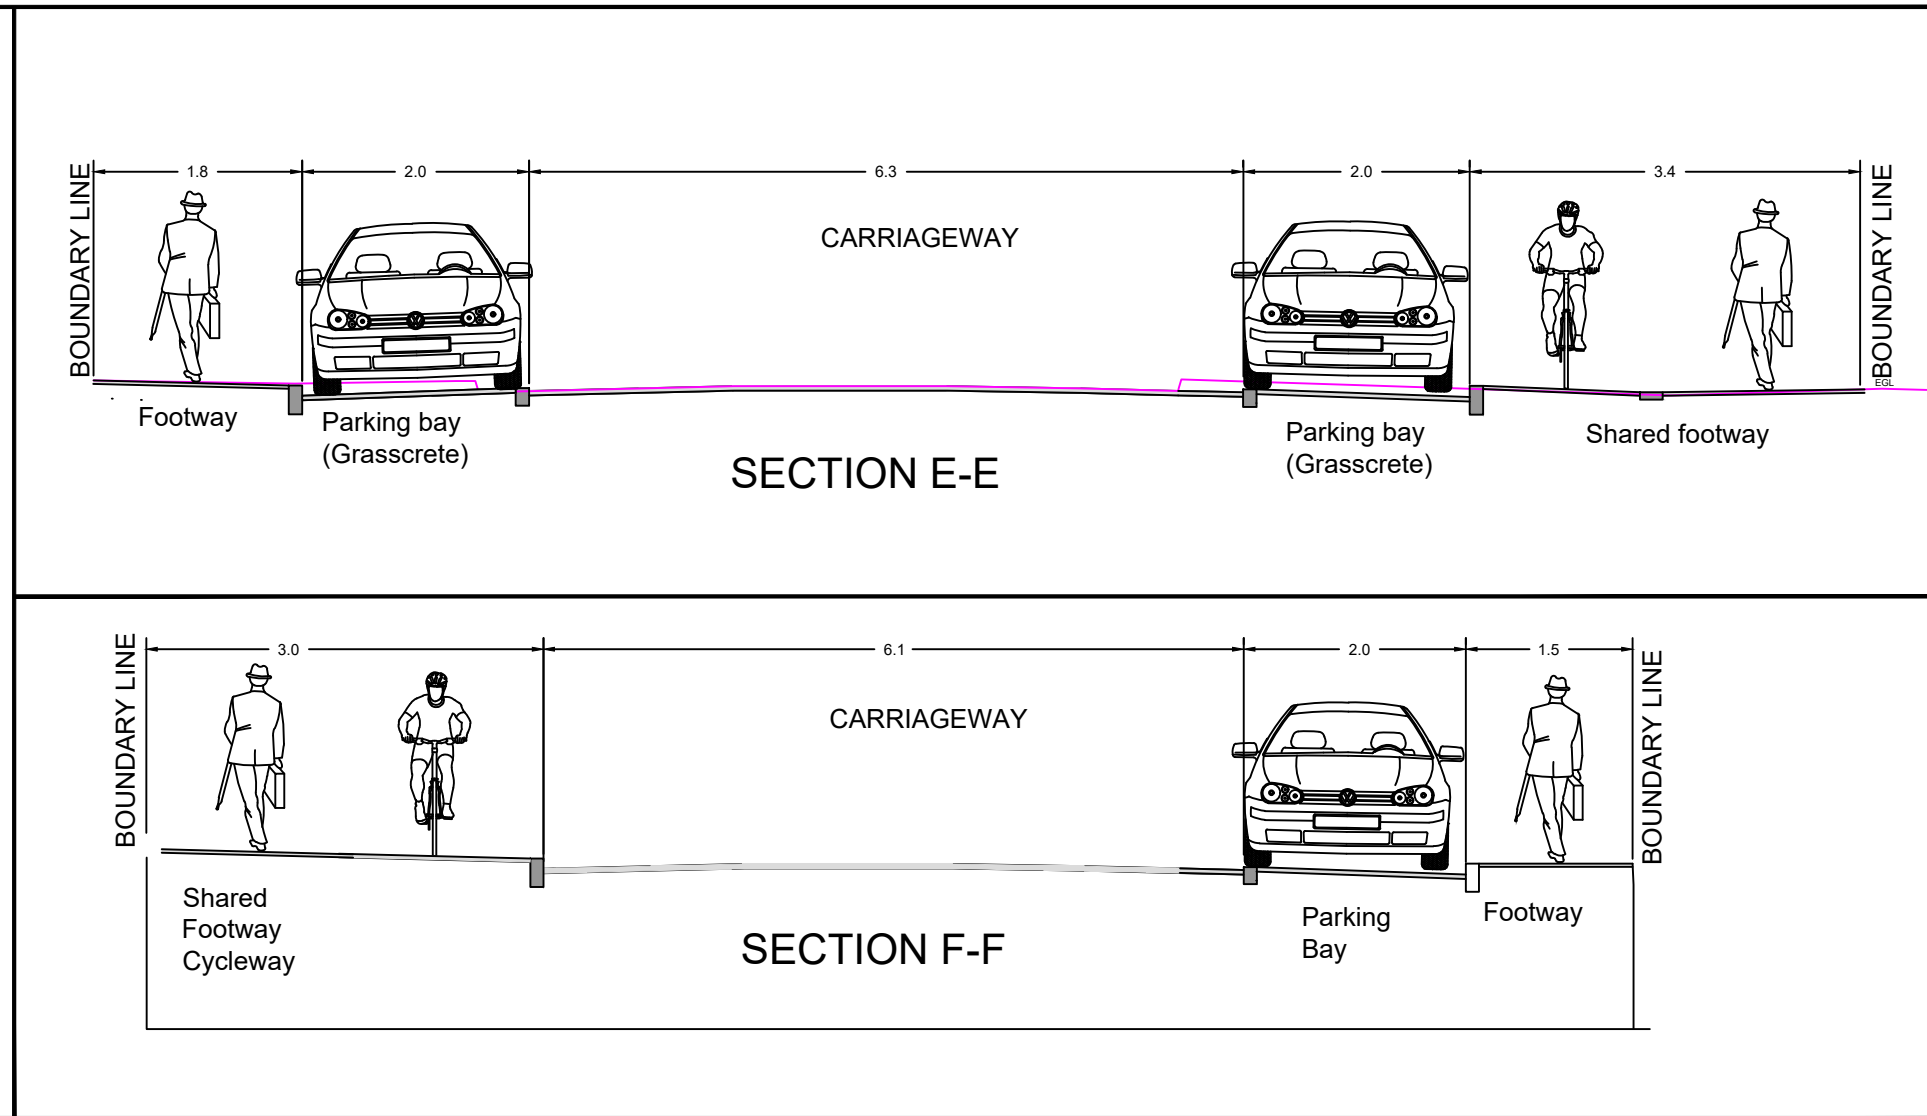
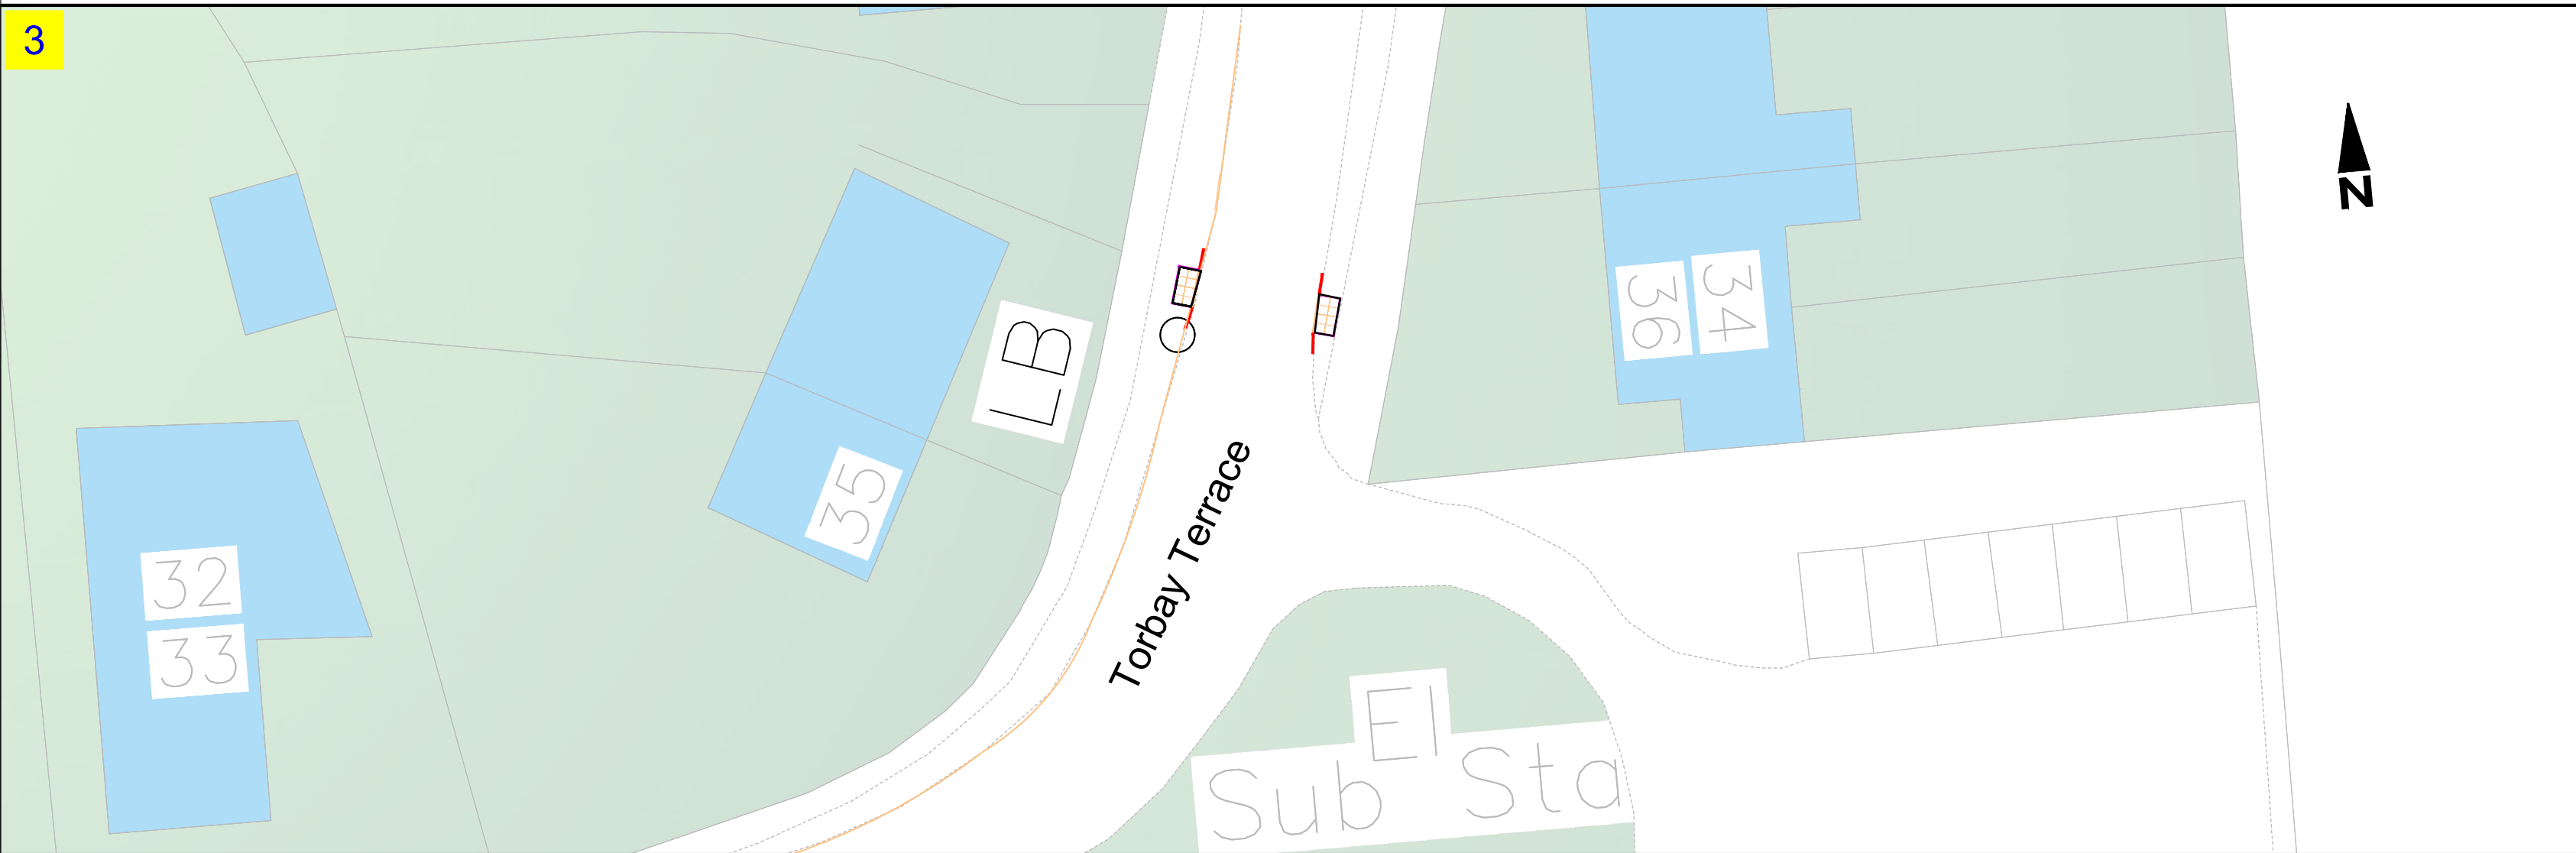
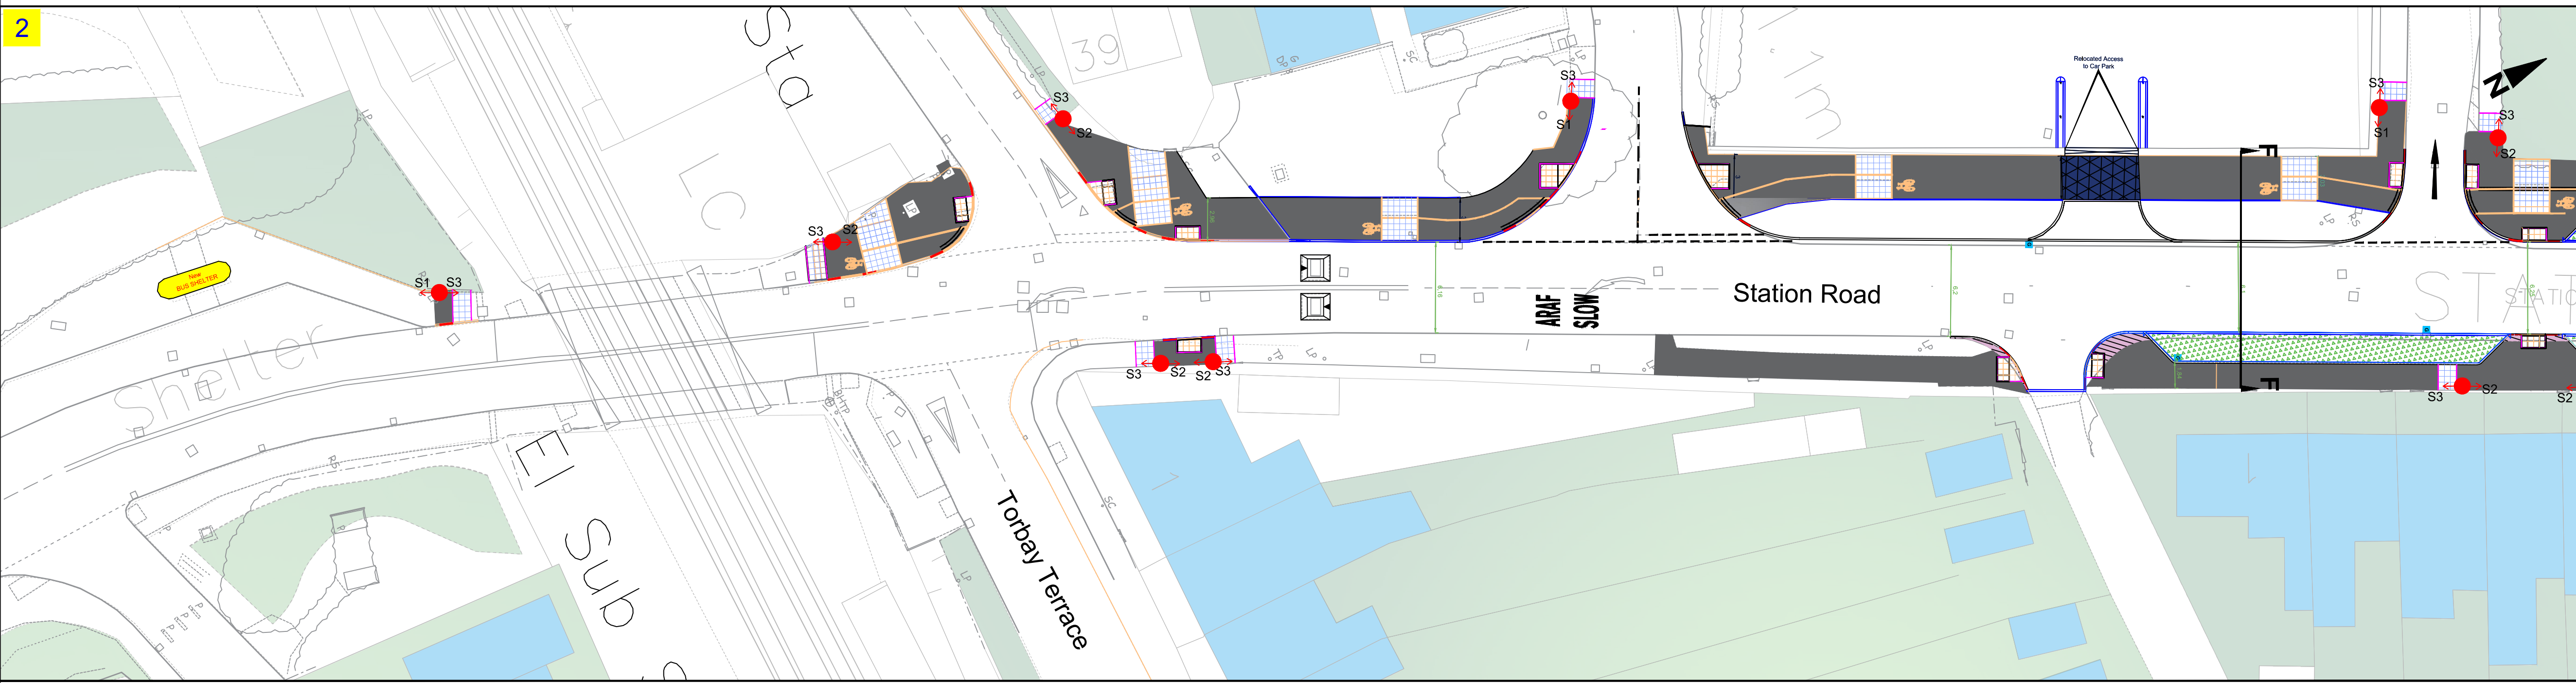


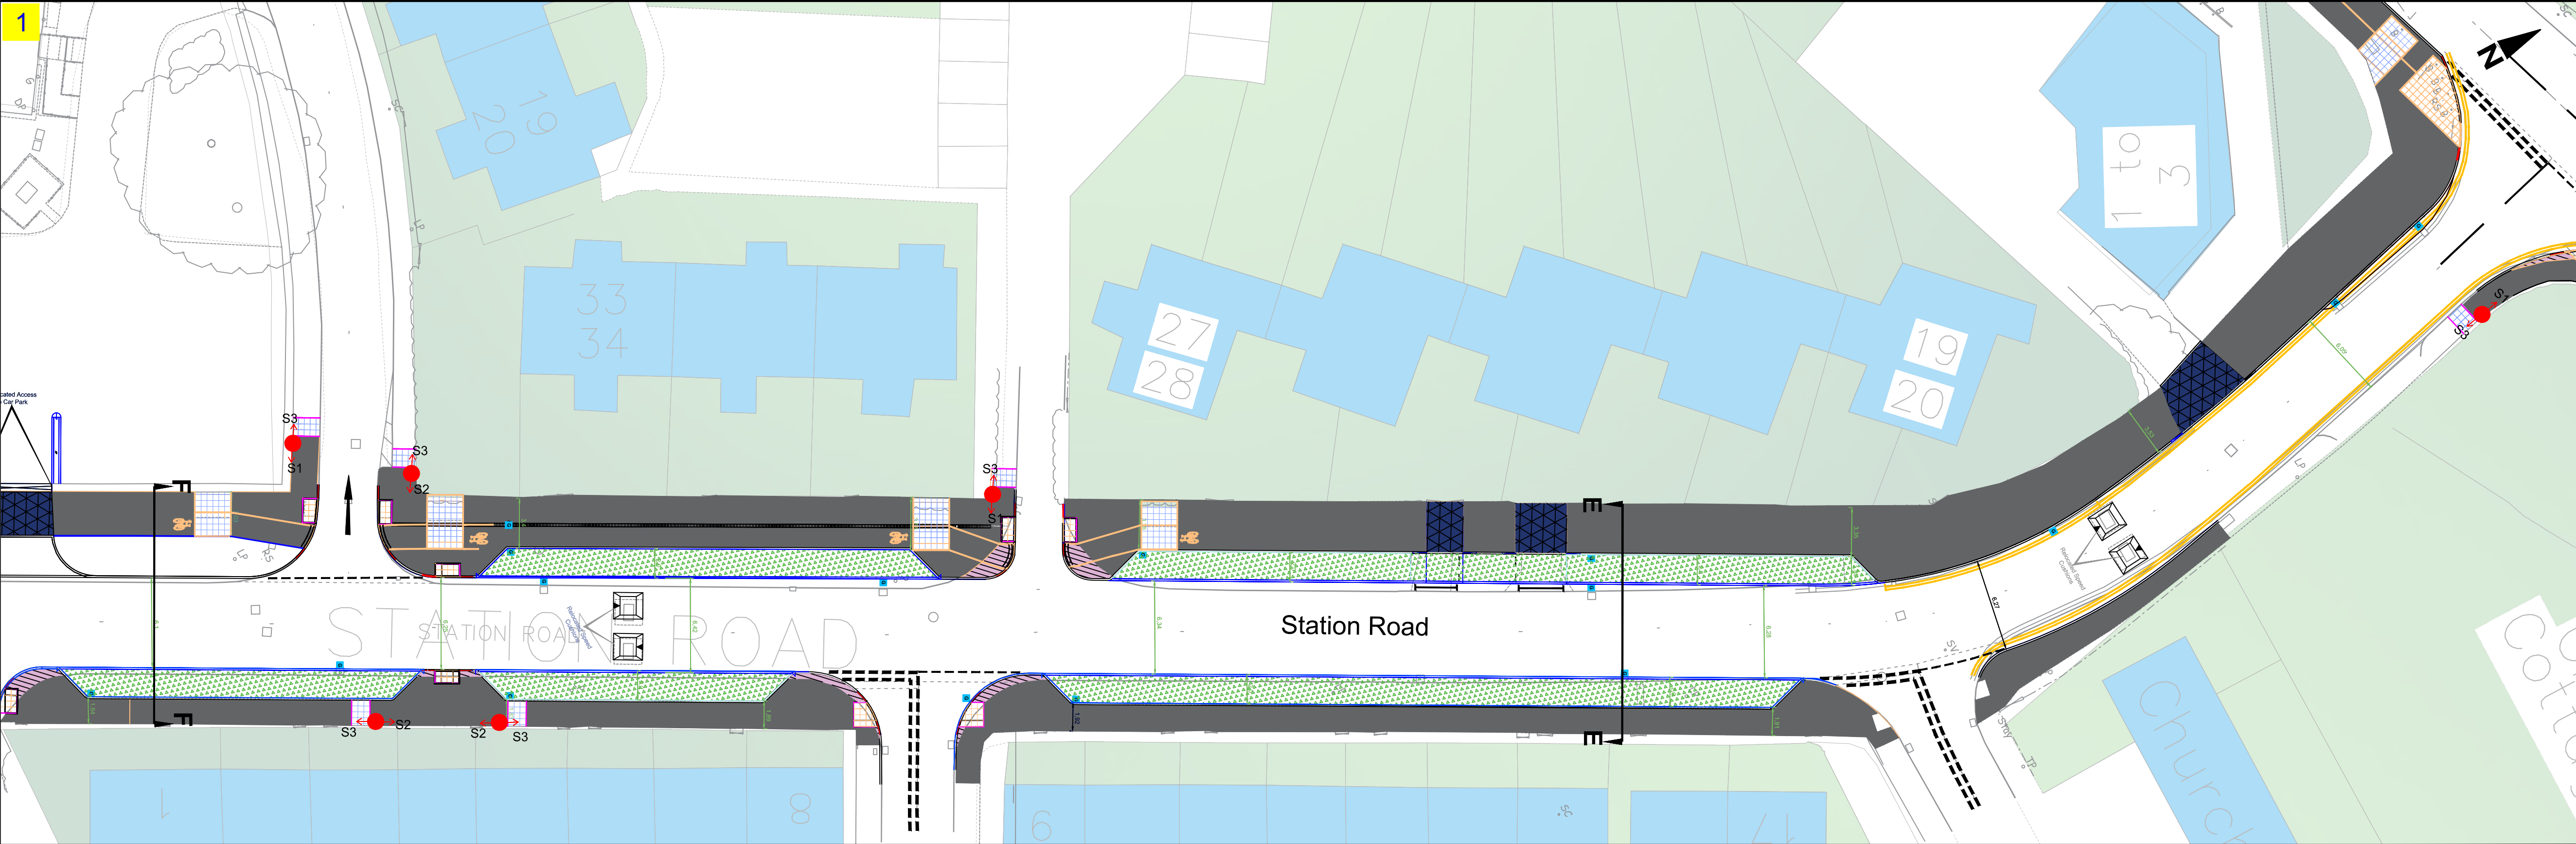

Rev.	Amendment	Date	Drawn	Ck'd

Key

- Footway to be constructed to vehicle Crossover Standard
- Existing carriageway to be converted into Footway
- Proposed Footway
- Existing Footway to be Reinstated
- Uncontrolled Crossing Tactile Paving (buff Color)
- Cycleway Demarcation Tactiles
- Grasscrete Area Parking

BEICWYR
AILYMUNWCH
A'R LńN
GERBYDAU
CYCLISTS
REJOIN
CARRIAGEWAY

DIWEDD
Y LLWYBR
END OF
ROUTE

S1

S2

S3

Statutory Standards for Sustainable Drainage System
Will be considered for all of development.

© Crown copyright and database rights 2016 Ordnance Survey 100025302 "You are not permitted to copy, sub-licence, distribute or sell any of this data to third parties in any form."

© Hawfraint y Goron a hawliau cronfa ddata 2016 Arolwg Ordans 100025302 "Ni chaniateir i chwi gopio, tan-drwyddedu, dosbarthu neu werthu y data yma i unrhyw drydydd barti mewn unrhyw ffurf"

VALE of GLAMORGAN
ENVIRONMENT & HOUSING
SERVICES
BRO MORGANNWG

**VALE OF GLAMORGAN
COUNCIL
ENGINEERING**
ALPS
QUARRY ROAD
WENVOE
CARDIFF
CF5 6AA

PROJECT TITLE: S106 - Porthkerry Road
Rhoose Village

DRAWING TITLE: Consultation Drawing
Location C

DRAWN: TB	APPROVED: CH
CHECKED: SI	DATE: 23/01/2020 SCALE: N/A
PROJECT NO.: 2164	DRAWING NO.: 004 REV: XX