


Refer dwg no. 606.05  
Refer dwg no. 606.07

Refer dwg no. 606.07

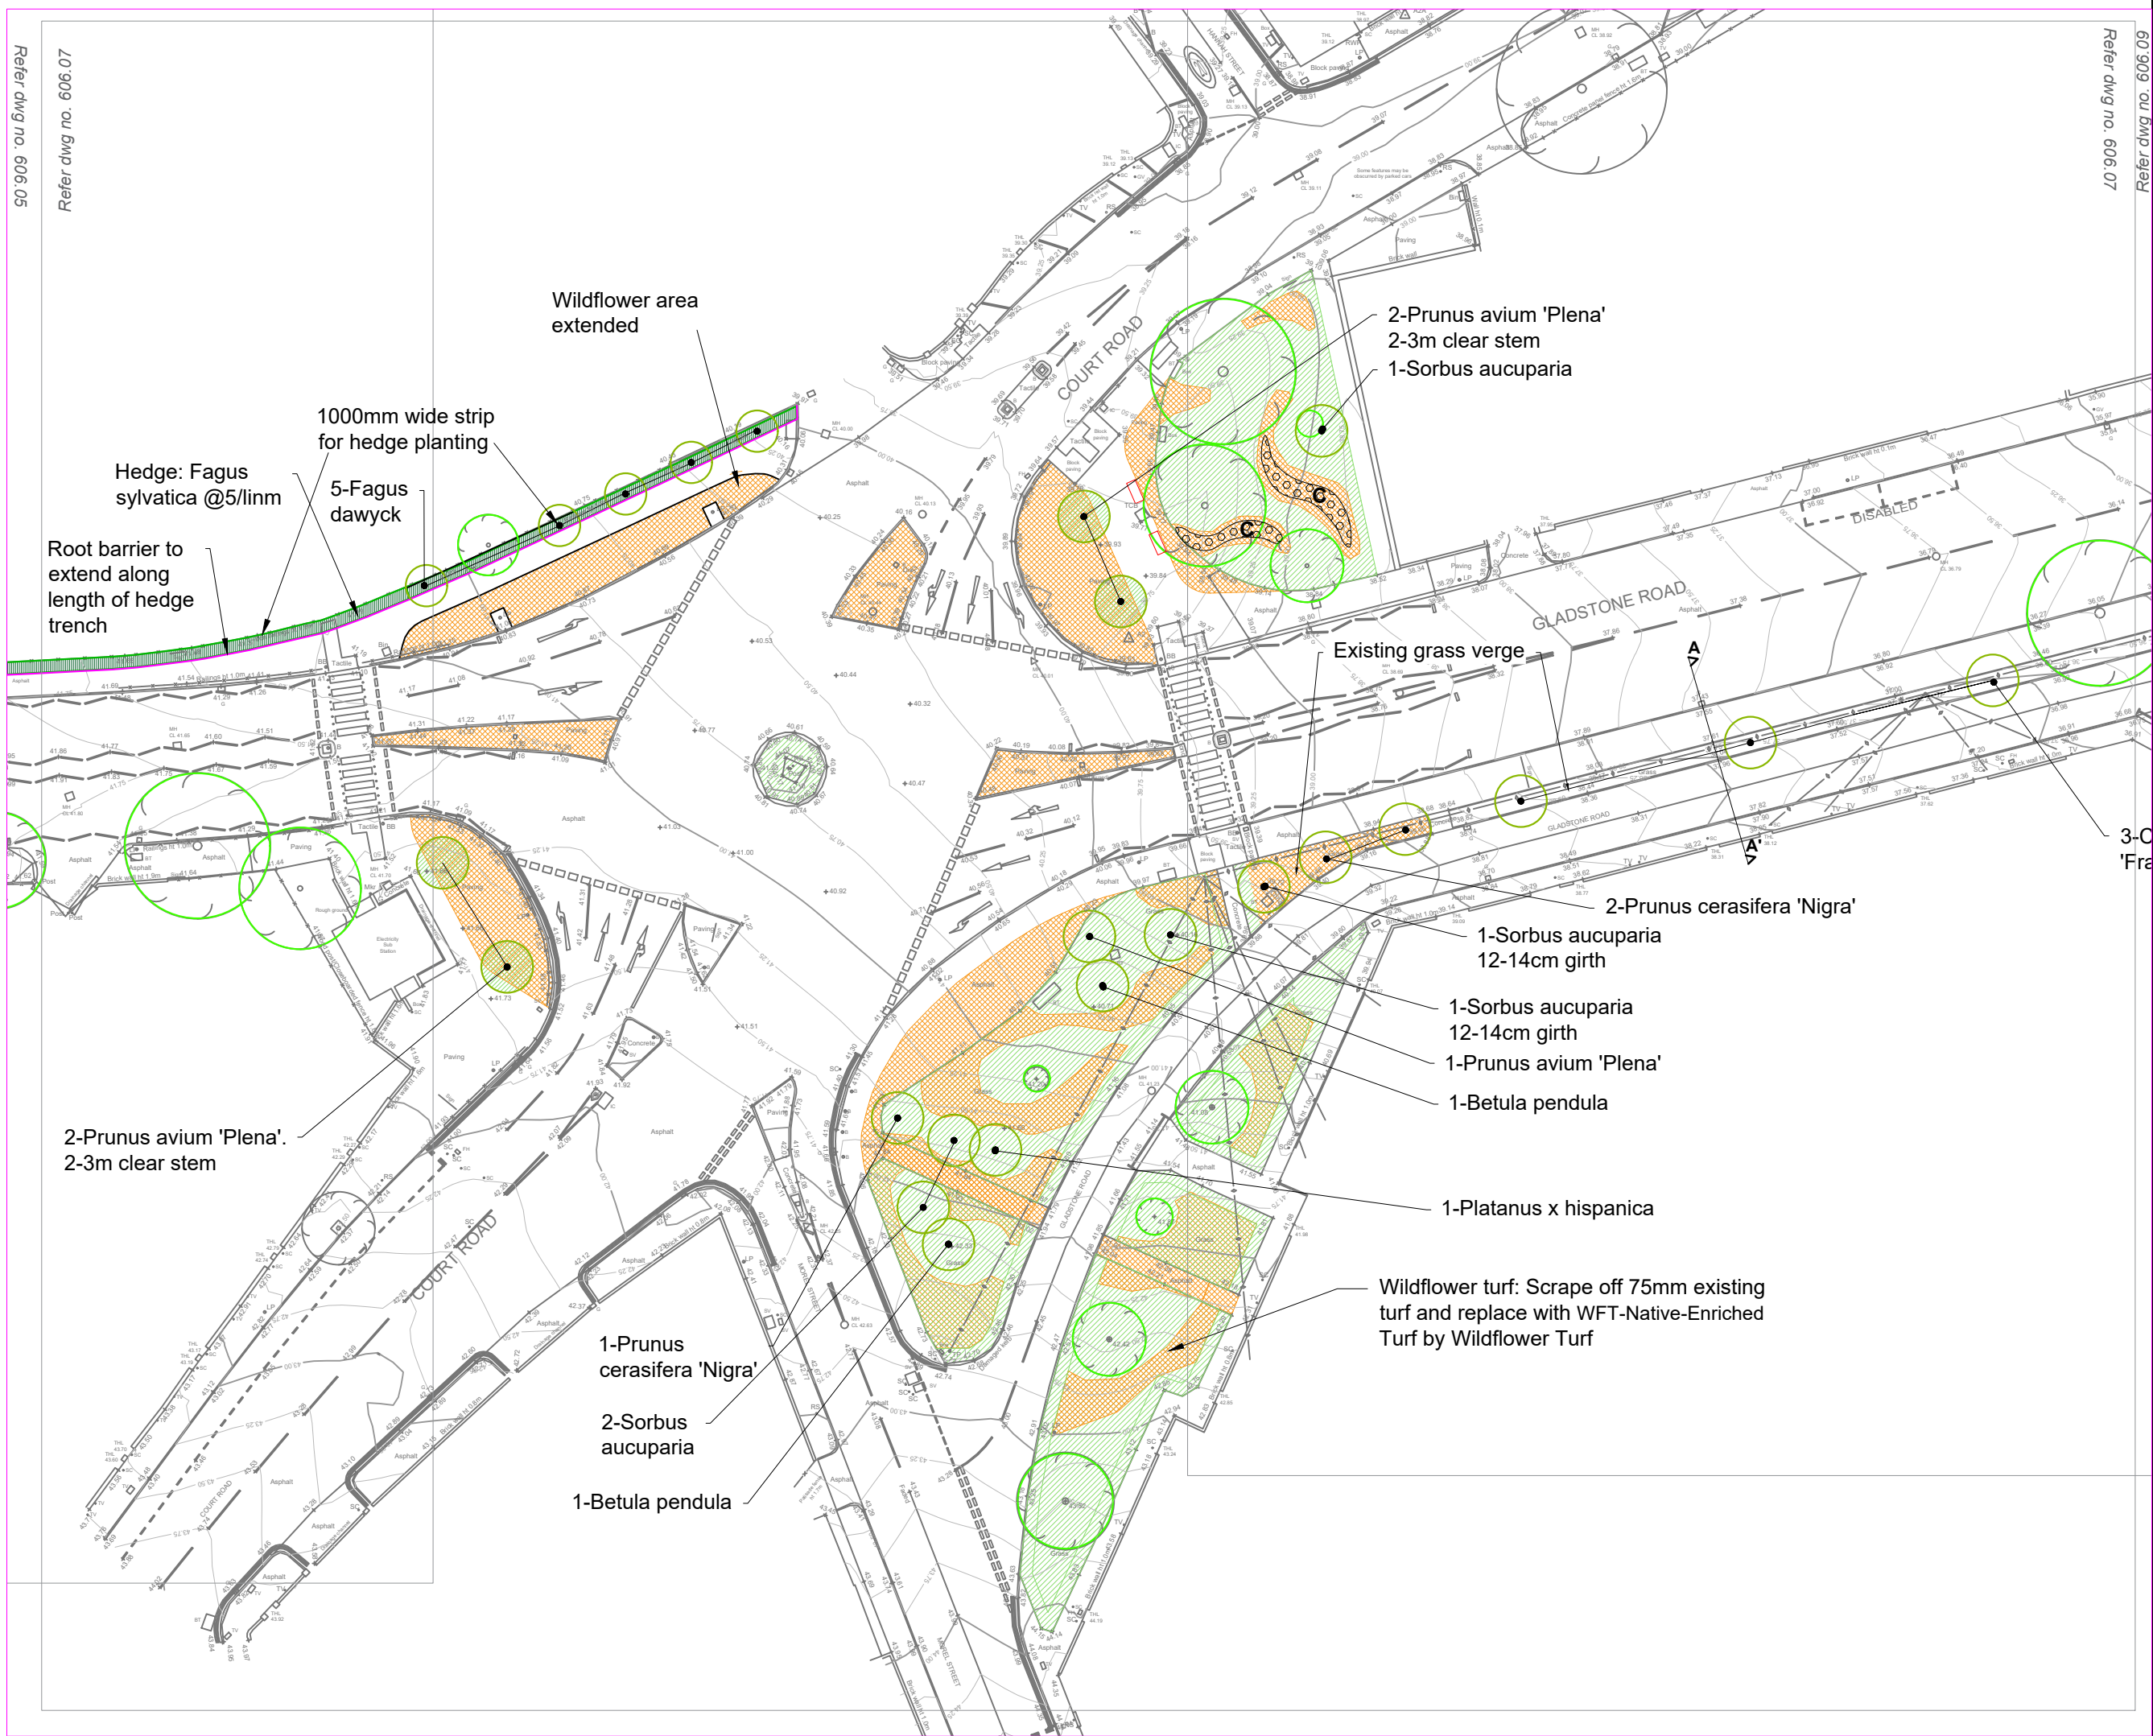

- Key:**
- Existing trees
  - Tree positions
  - Advanced nursery stock trees (hatched)
  - Fruit trees

- Grass areas:**
- Existing
  - Wildflower turf

- Bulbs**
- A  
C Daffodils
  - B Bluebells and snowdrops

- NW1 Native woodland mix
- NW1E Native woodland edge mix

**Note:**  
Refer dwg no. 606.08 for  
schedules and specifications  
Refer Tree pit Details dwg no.  
606.12 & 13

Rev	Date

**HAIRE**  
**LANDSCAPE**  
**CONSULTANTS**

UPPER BRECHFA LLANDEFALLE  
BRECON POWYS LD3 0NG  
Tel. 01874 754066  
Email: mike@hairelandscapeconsultants.co.uk  
Website: hairelandscapeconsultants.co.uk

<b>Vale of Glamorgan</b>			
Client: <b>Barry Greening</b>			
Project name: <b>Roundabout Planting Plan</b>			
Drawing title: Scale	1:500@A3	Date	Oct '20
Drawn by		Checked by	
Drawing no.	<b>606/07</b>	Rev.	