



- Notes:
- Detail design of welfare building to be undertaken by contractor and approved by client.
 - Details on drawing are indicative only.


Volume of Building = 526.0m³

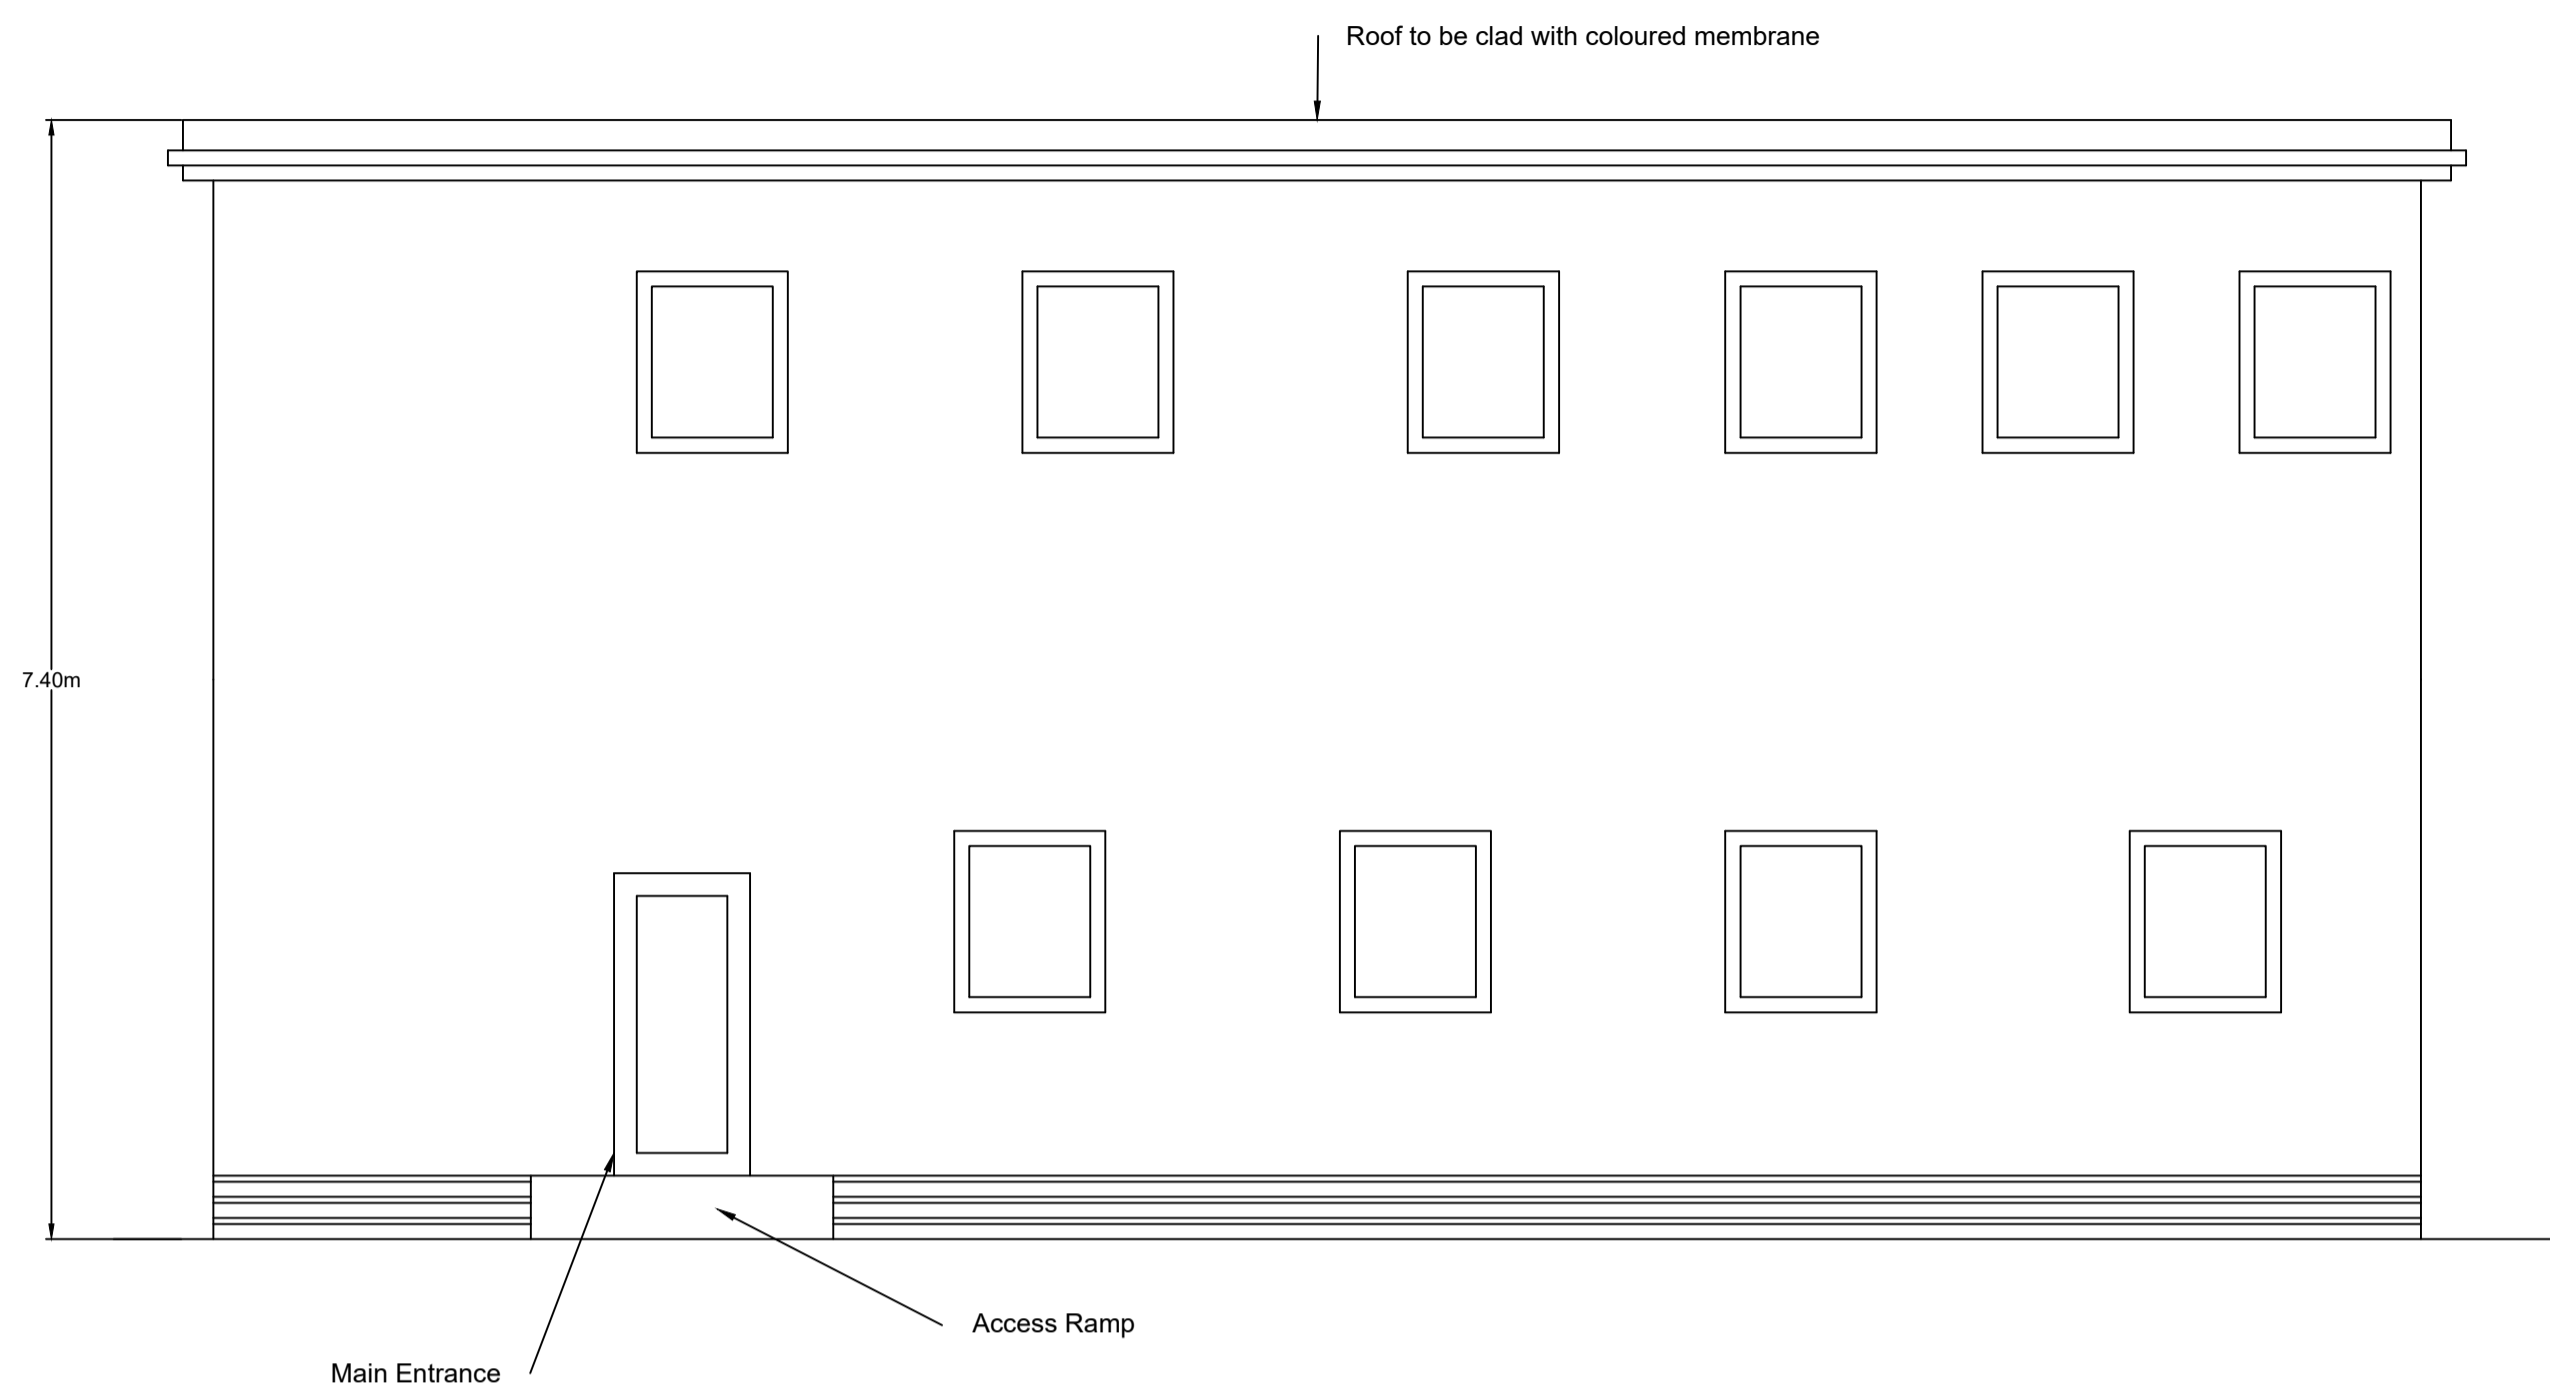


ELEVATION - POINT A
(Front of Building)

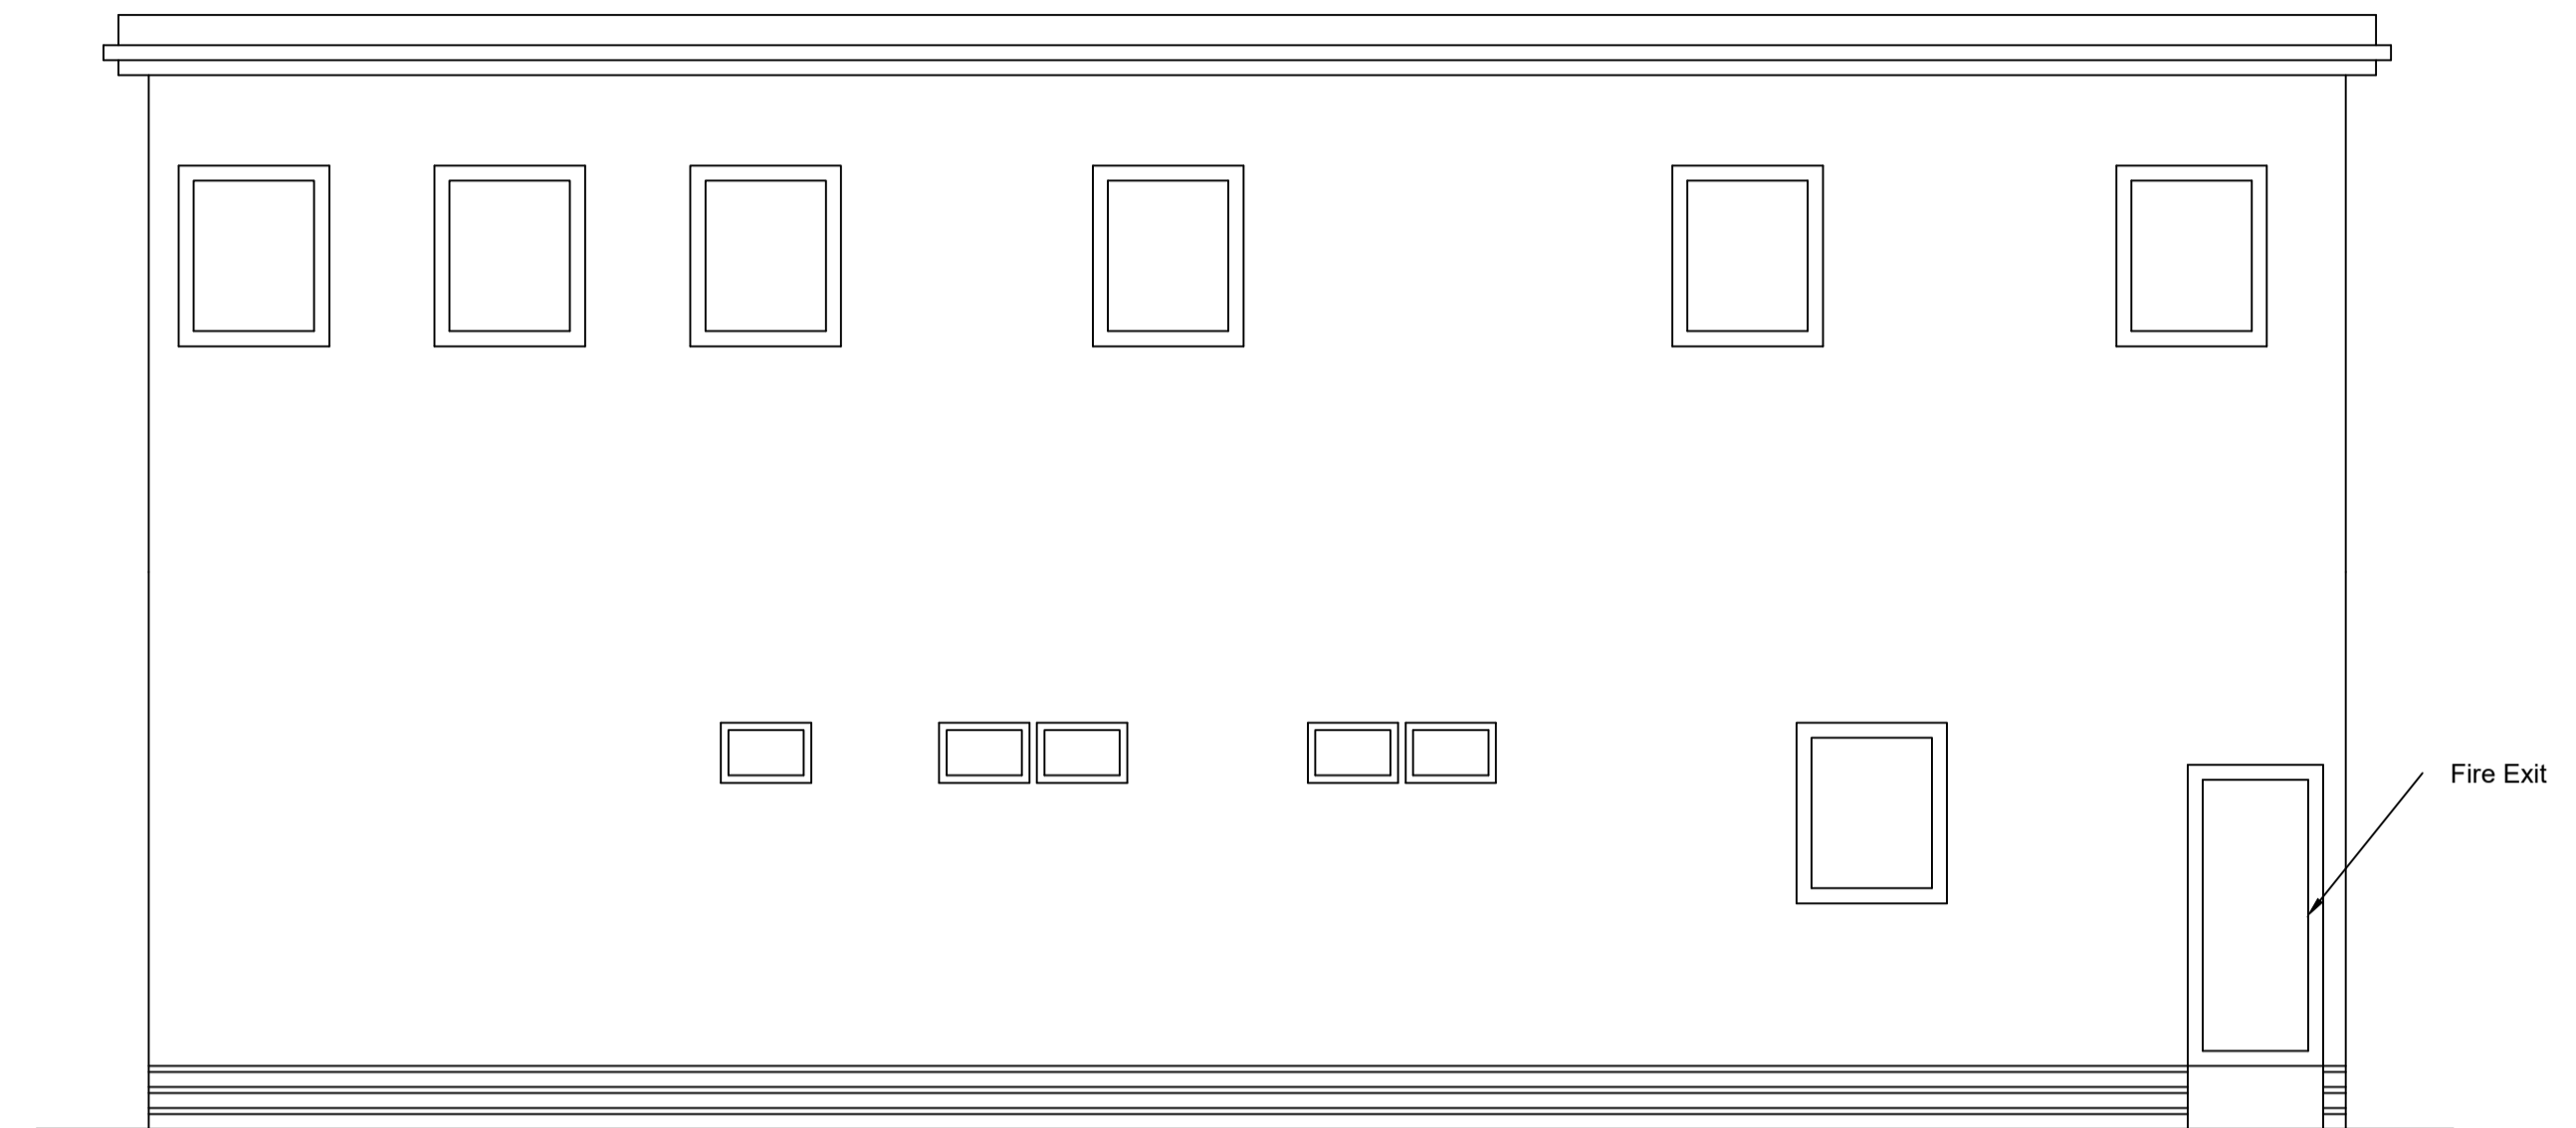

ELEVATION - POINT B
(Rear of Building)

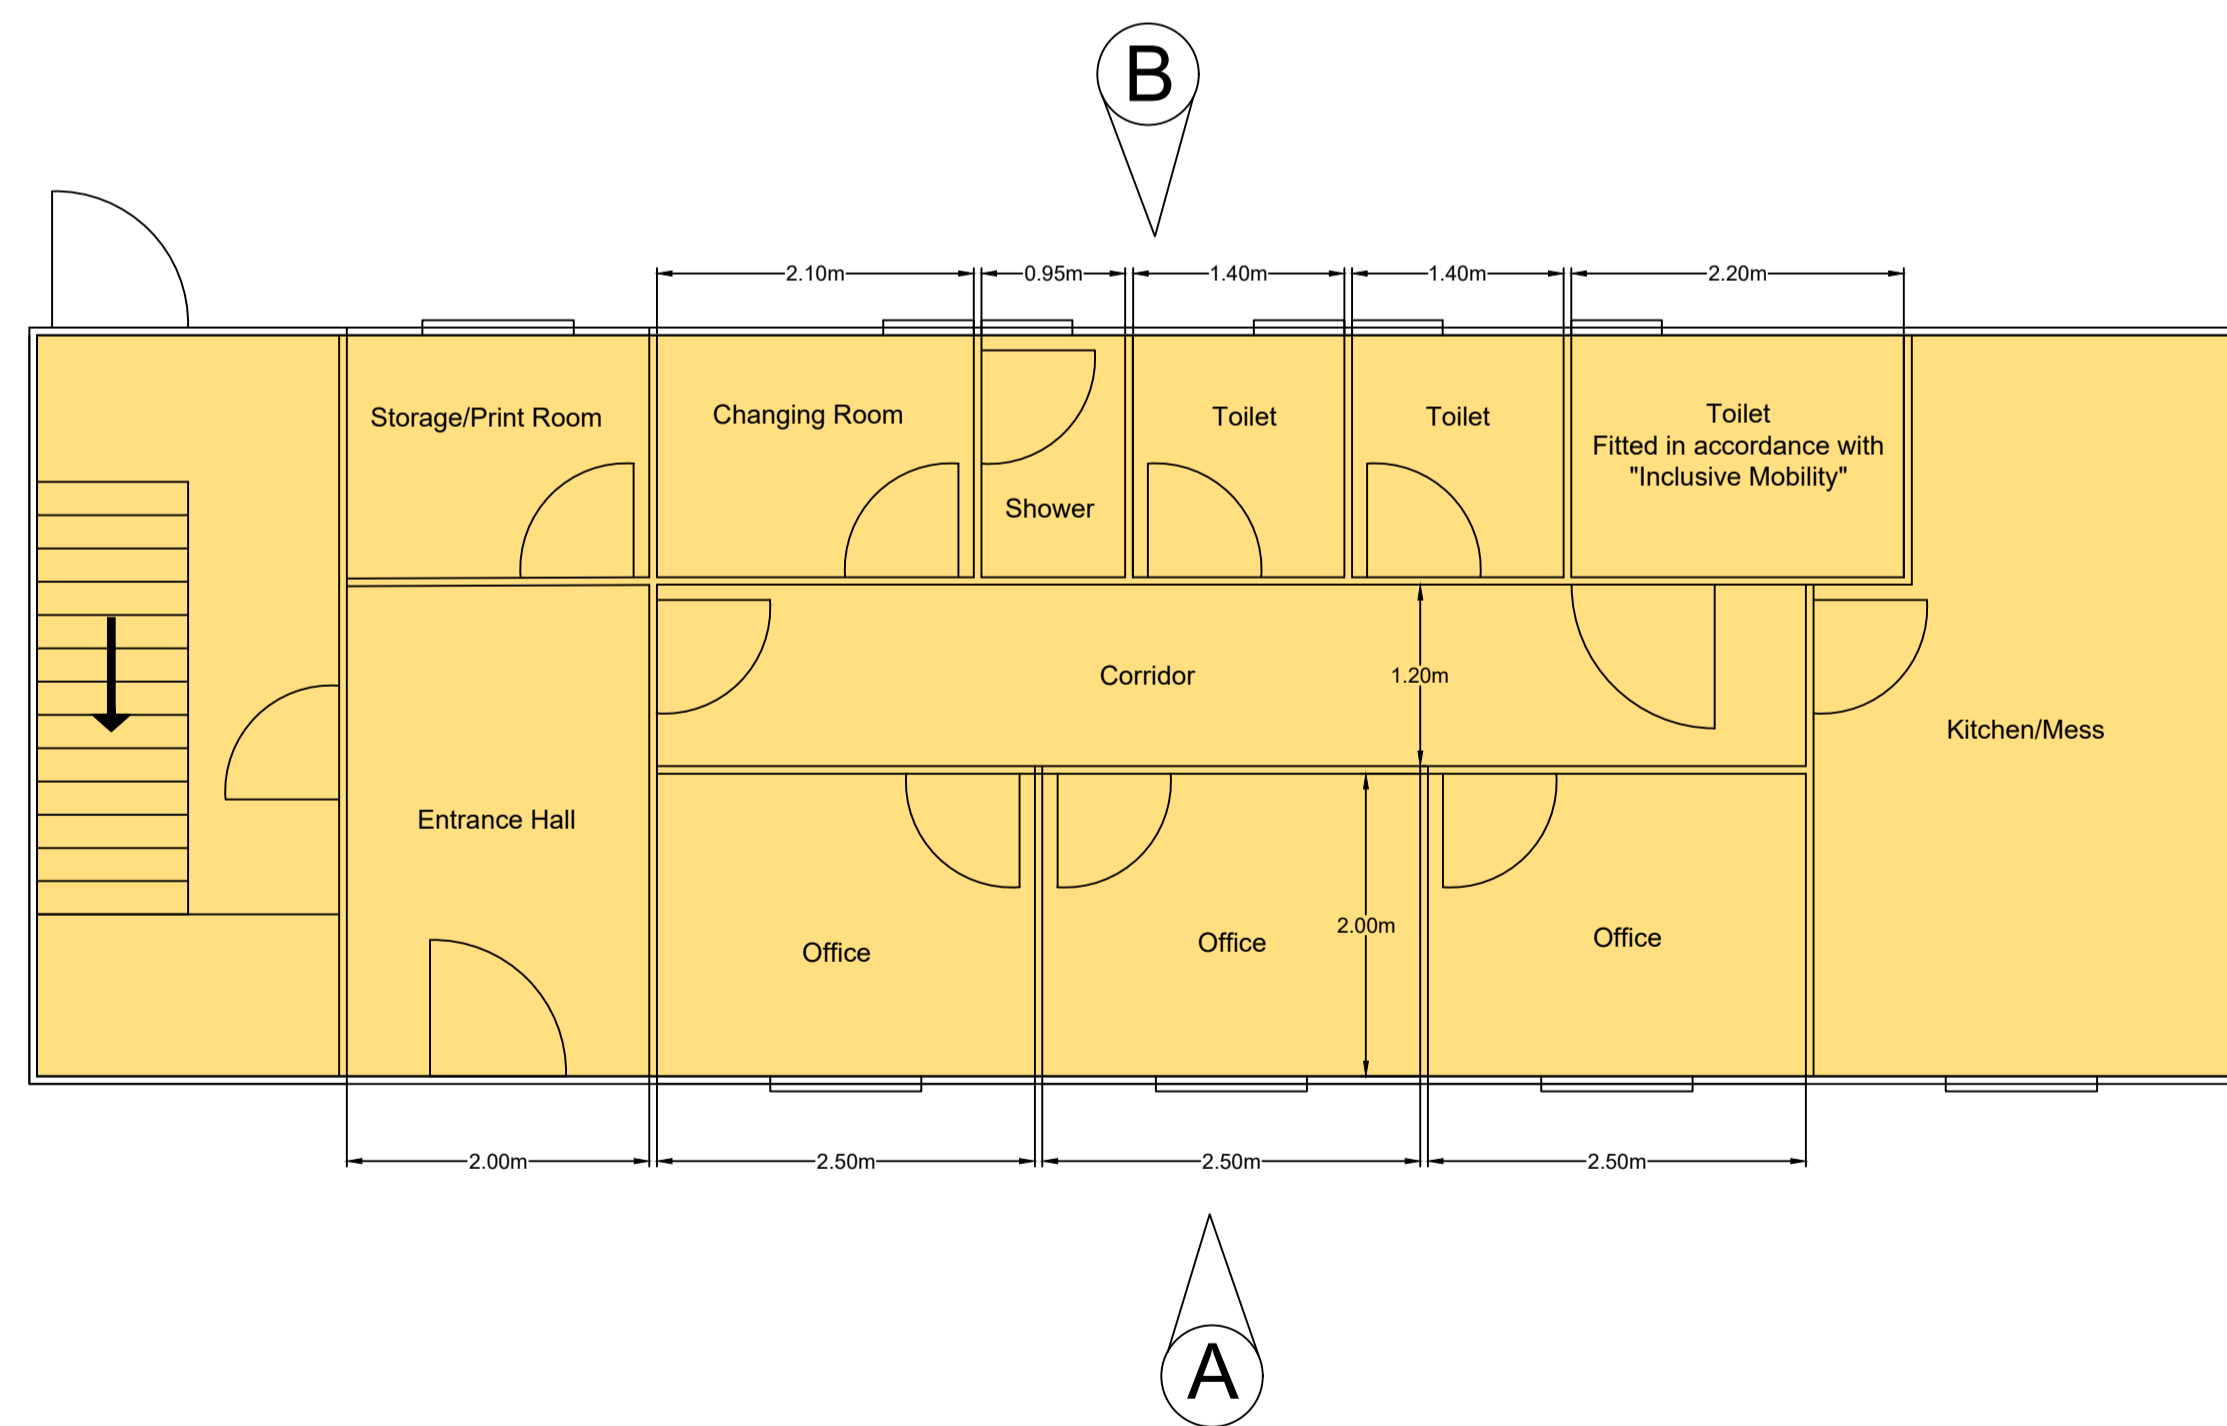

PLAN - GROUND FLOOR

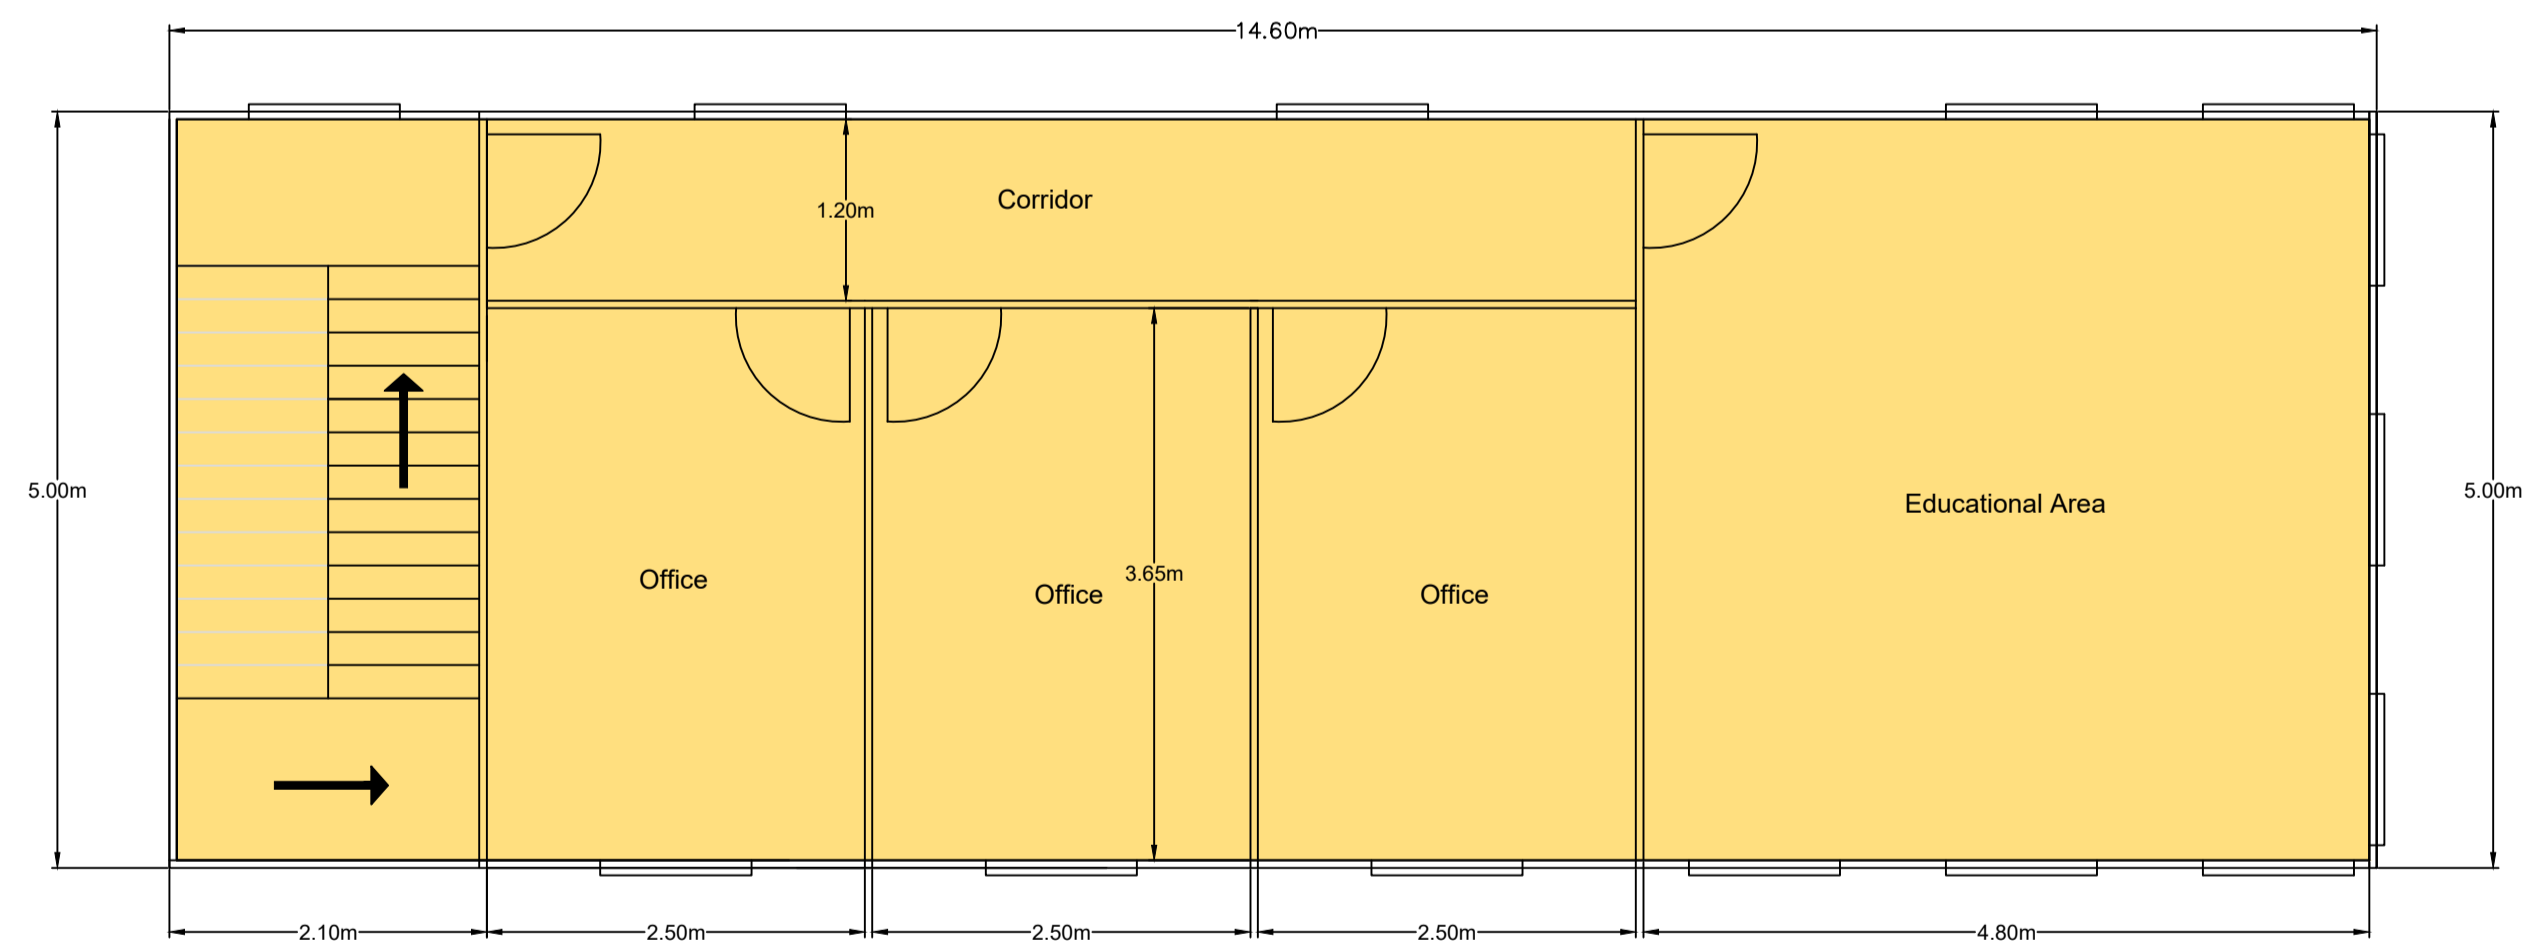

PLAN - FIRST FLOOR

Highway Construction and Design
Cynfor Bro Morgannwg, Yr Aisau, Cwrtfelin, CFS GSA,
Vale of Glamorgan Council, The Alps, Wenvoe, CFS 6AA
© Huw Llwyd & Co. A limited liability company 2017 Arroling Ddiwydiad 100025424.
© Crown copyright and database rights 2017 Ordnance Survey 100025424.



INDICATIVE PLANS ONLY			
VALE of GLAMORGAN COUNCIL			
RESOURCE RECOVERY FACILITY			
WELFARE AND OFFICE BUILDING			
DATE	SCALE	PROJECT NO.	ISSUE NO.
20/01/2018	1:50	2108	HP/01/319
DESIGNED BY	DRAWN BY	CHECKED BY	APPROVED BY