


Typical Cross Section  
1 : 100

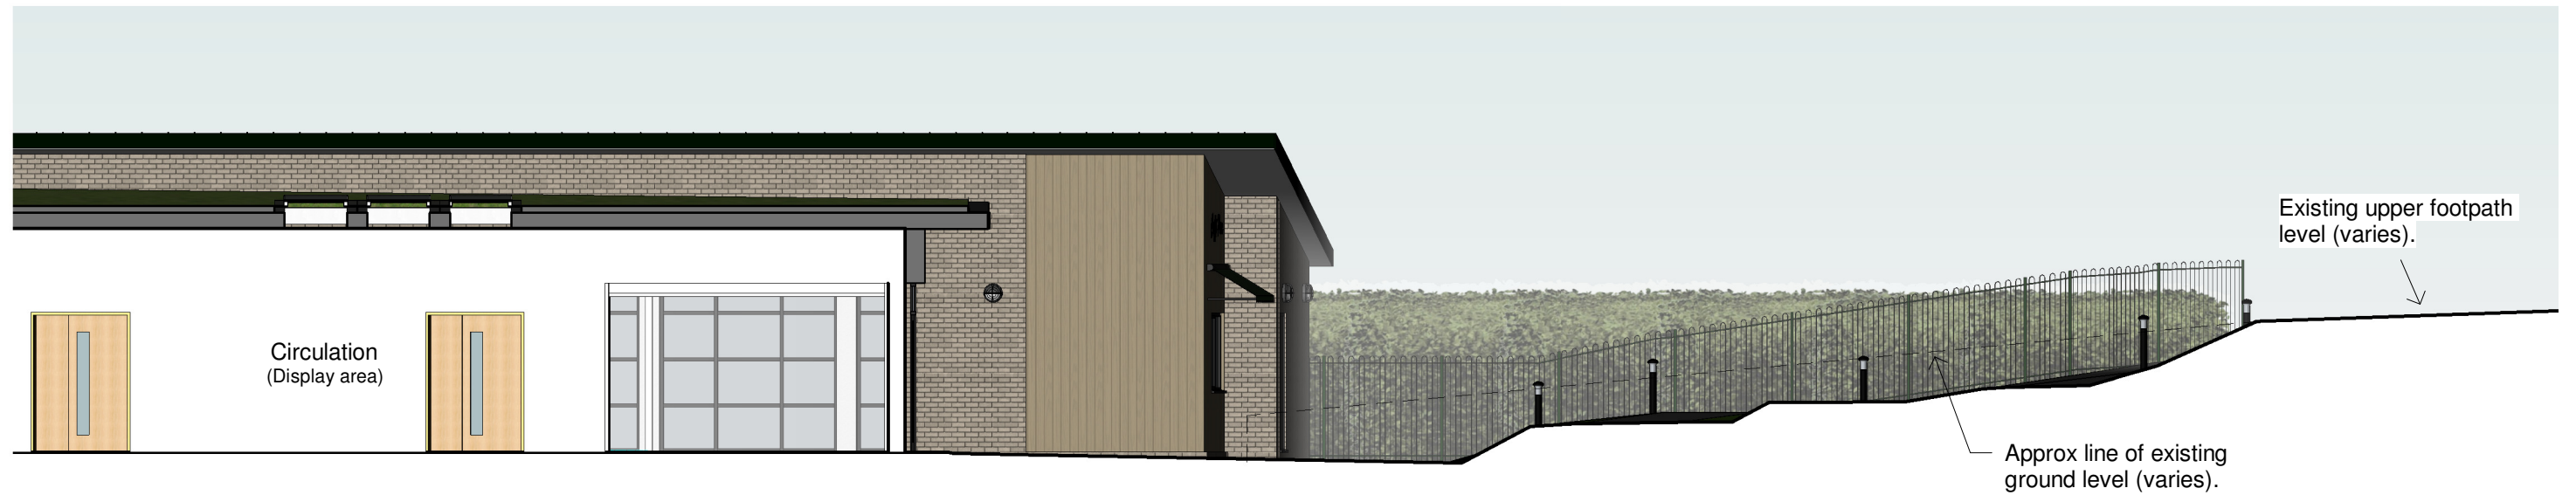

Section through Main Entrance  
1 : 100

Do not scale this drawing except for Planning Application purposes only/ Peidiwch â graddfa llun hwn ac eithrio ar gyfer dibenion Cais Cynllunio yn unig.

Any inaccuracies must be reported to the Contract Administrator/ Rhaid i unrhyw anghywirdeb rhoi gwybod i'r Gweinyddwr y Contract..

Rev  
A

Date  
10.05.21

Issued by  
HD

Revision  
Proposed building repositioned; Ramp omitted; Rear Roof reconfigured; Ancillary block footprint reduced



Vale of Glamorgan Council,  
Property Section,  
Civic Offices,  
Barry CF63 4RU  
Telephone (01446) 700111  
  
Cyngor Bro Morgannwg,  
Yr Adran Eiddo,  
Swyddfeydd Dinesig,  
Y Barri CF63 4RU  
Ffon (01446) 700111

Property name/ Enw'r eiddo  
**Belle Vue Pavilion Penarth**

Drawing/ Dyluniad  
**Proposed Site Sections**

Drawn/  
Llyniwyd

Checked/  
Gwiriwyd

Date/  
Dyddiad 25/11/20

Scale/  
Graddfa As indicated

Job number/  
Rhif y gwaith **PCW 11464**

Drawing number/  
Rhif y lluniad

**AL(00)08**

Sheet/  
Taflen **A3** Status/  
Statws **For Planning**

Rev

**A**