




South West - Main Entrance

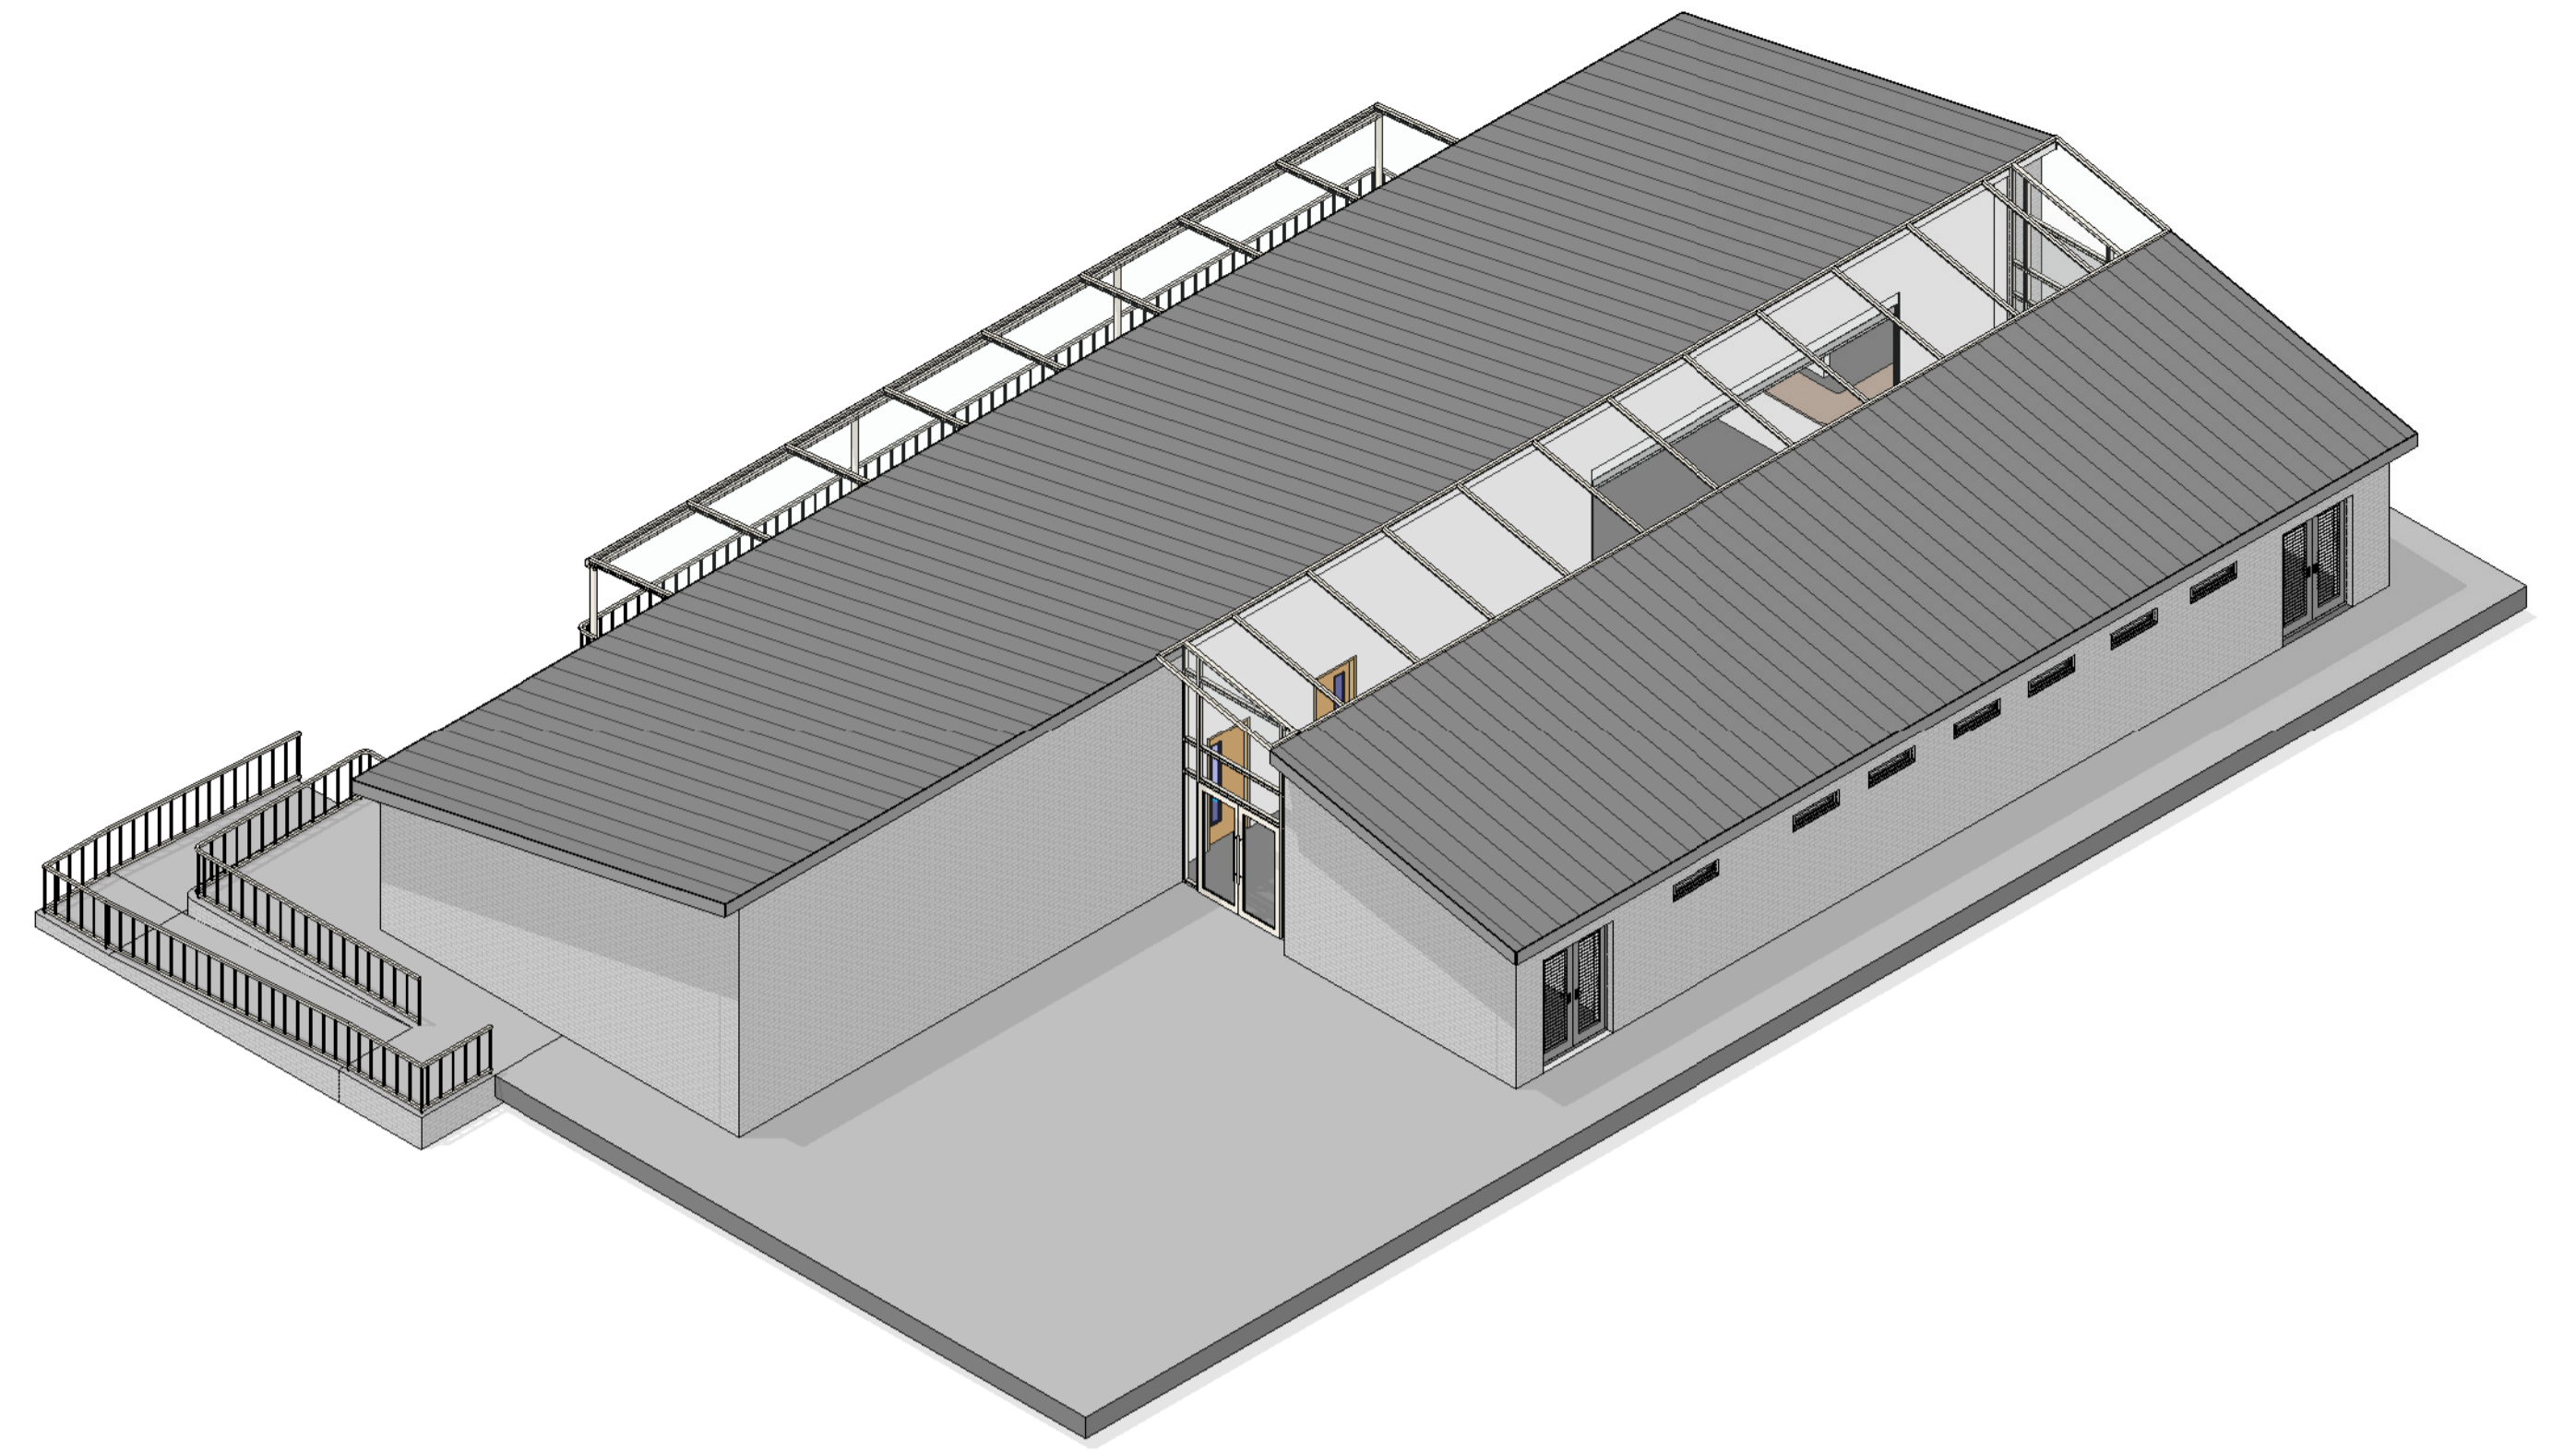

North East - Rear Entrance

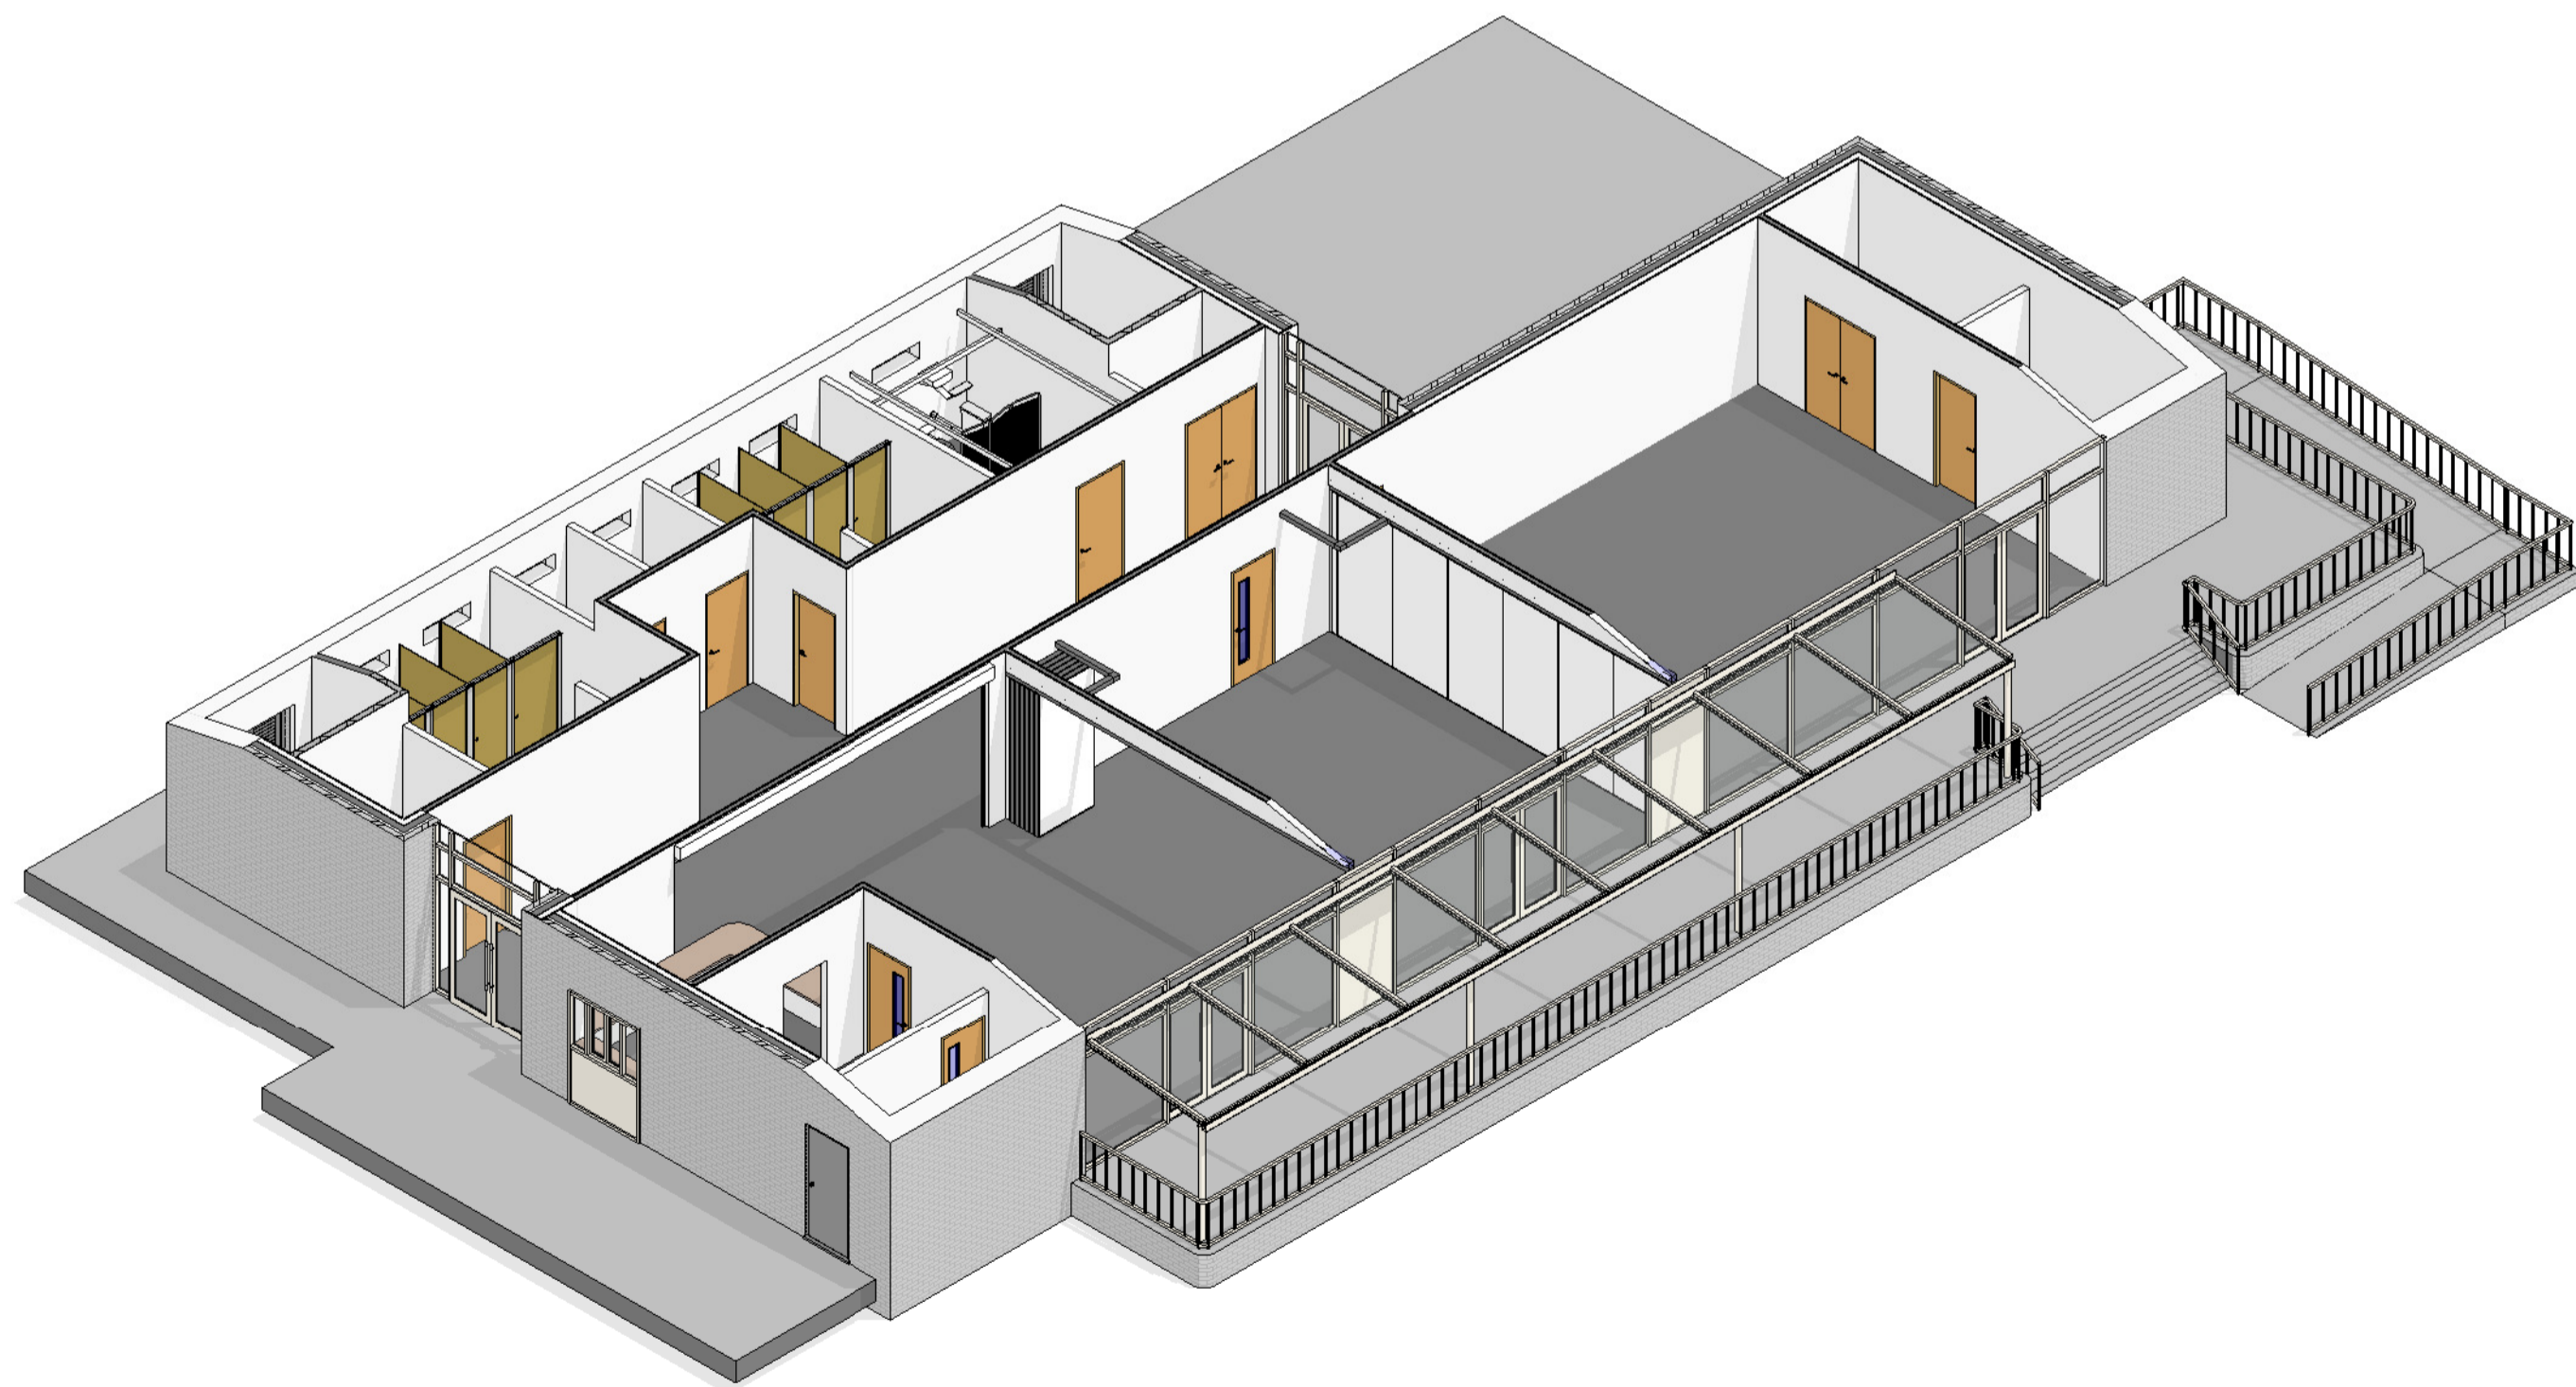

South West - Main Entrance Section

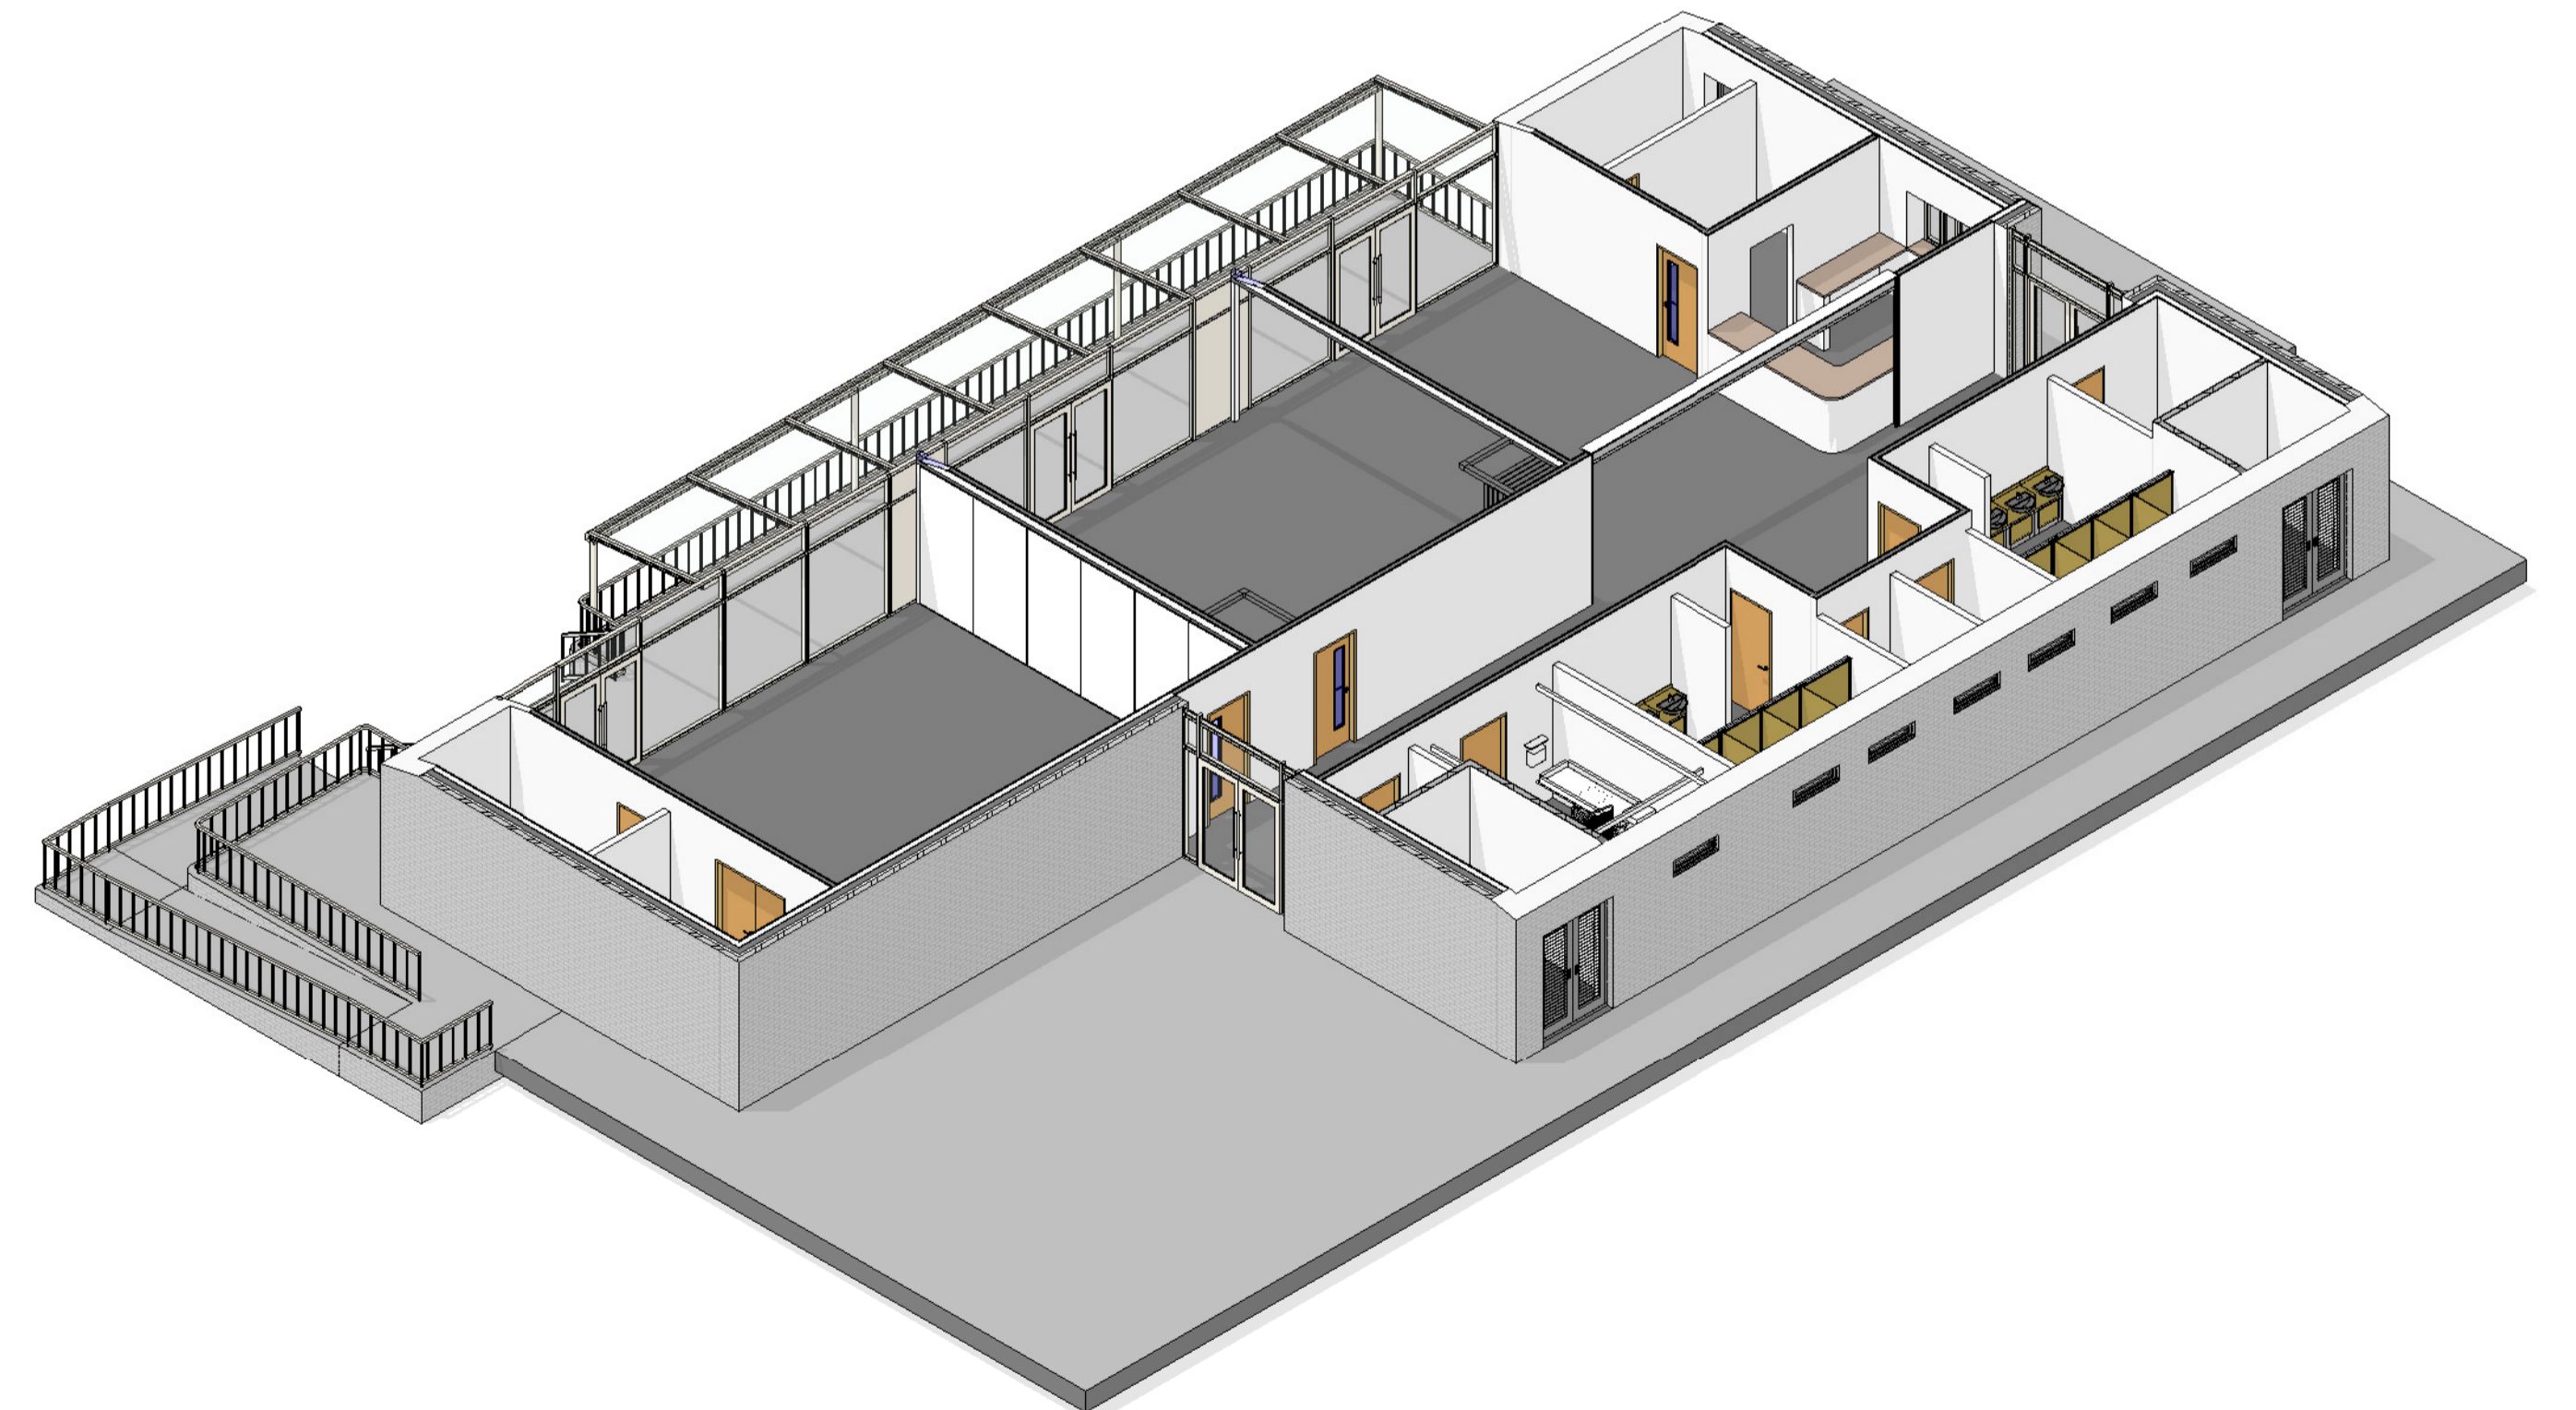

North East - Rear Entrance Section

Do not scale this drawing except for Planning Application purposes only!
 Peidiwch â graddfa lun hwm ac eiddo ar gyfer dibenion Cais Cynllunio yn unig.
 Any inaccuracies must be reported to the Contract Administrator.
 Rhaid i unrhyw anghywirdeb rhoi gwybod i'r Gweinyddwr y Contract.

Rev	Date	Issued by

Description

VALE of GLAMORGAN
 Vale of Glamorgan Council,
 Property Section,
 Civic Offices,
 Barry CF63 4RU
 Telephone (01446) 700111
BRO MORGANNWG
 Cynnyr Bro Morgannwg,
 Yr Adran Eiddo,
 Swyddfa'r Dinesig,
 Y Barr CF63 4RU
 Ffôn (01446) 700111

Property name: Ewri' eiddo
Belle Vue Pavilion
Penarth CF64 1BY
 Drawing: Graphic Projections

Drawn Llynydd	KJP	Job number Ref y gwaith	PCW 11464
Checked Dineydd	HD	Drawing number Ref y llofnod	
Date Dyddiad	21/09/20		SK09
Scale Graddfa		Sheet Taflen	A1
		Status Statws	Preliminary