
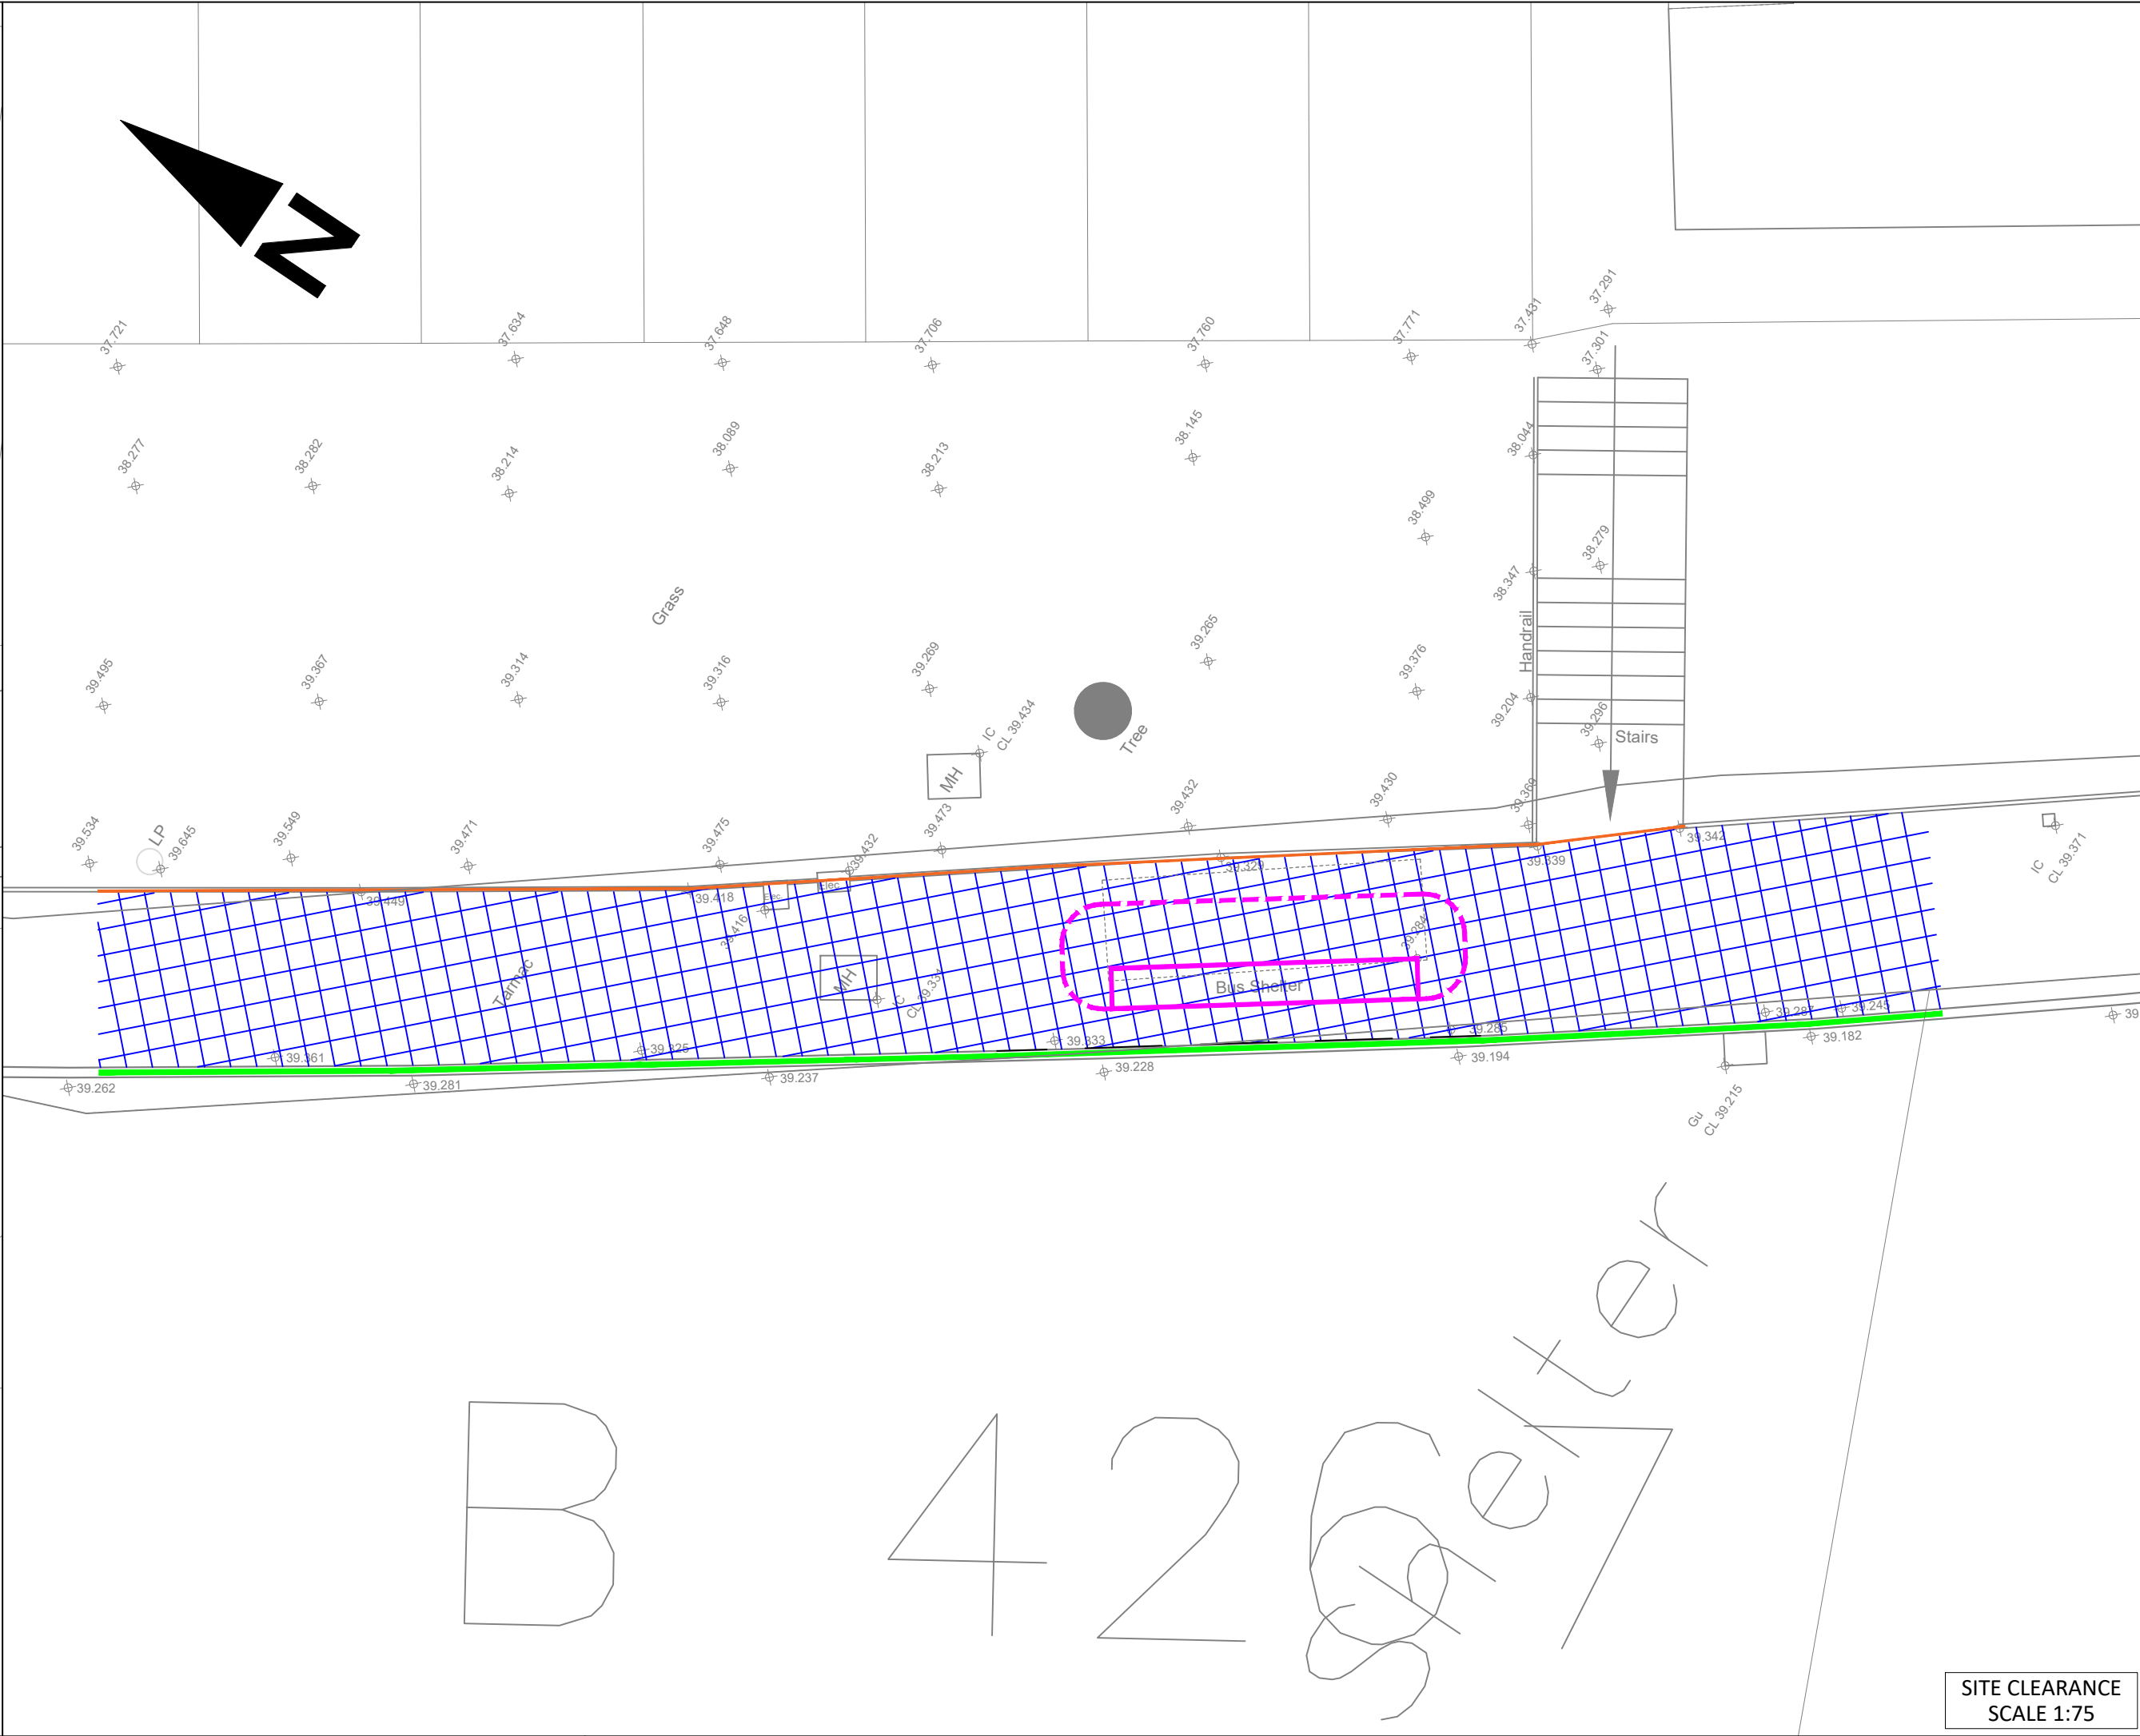



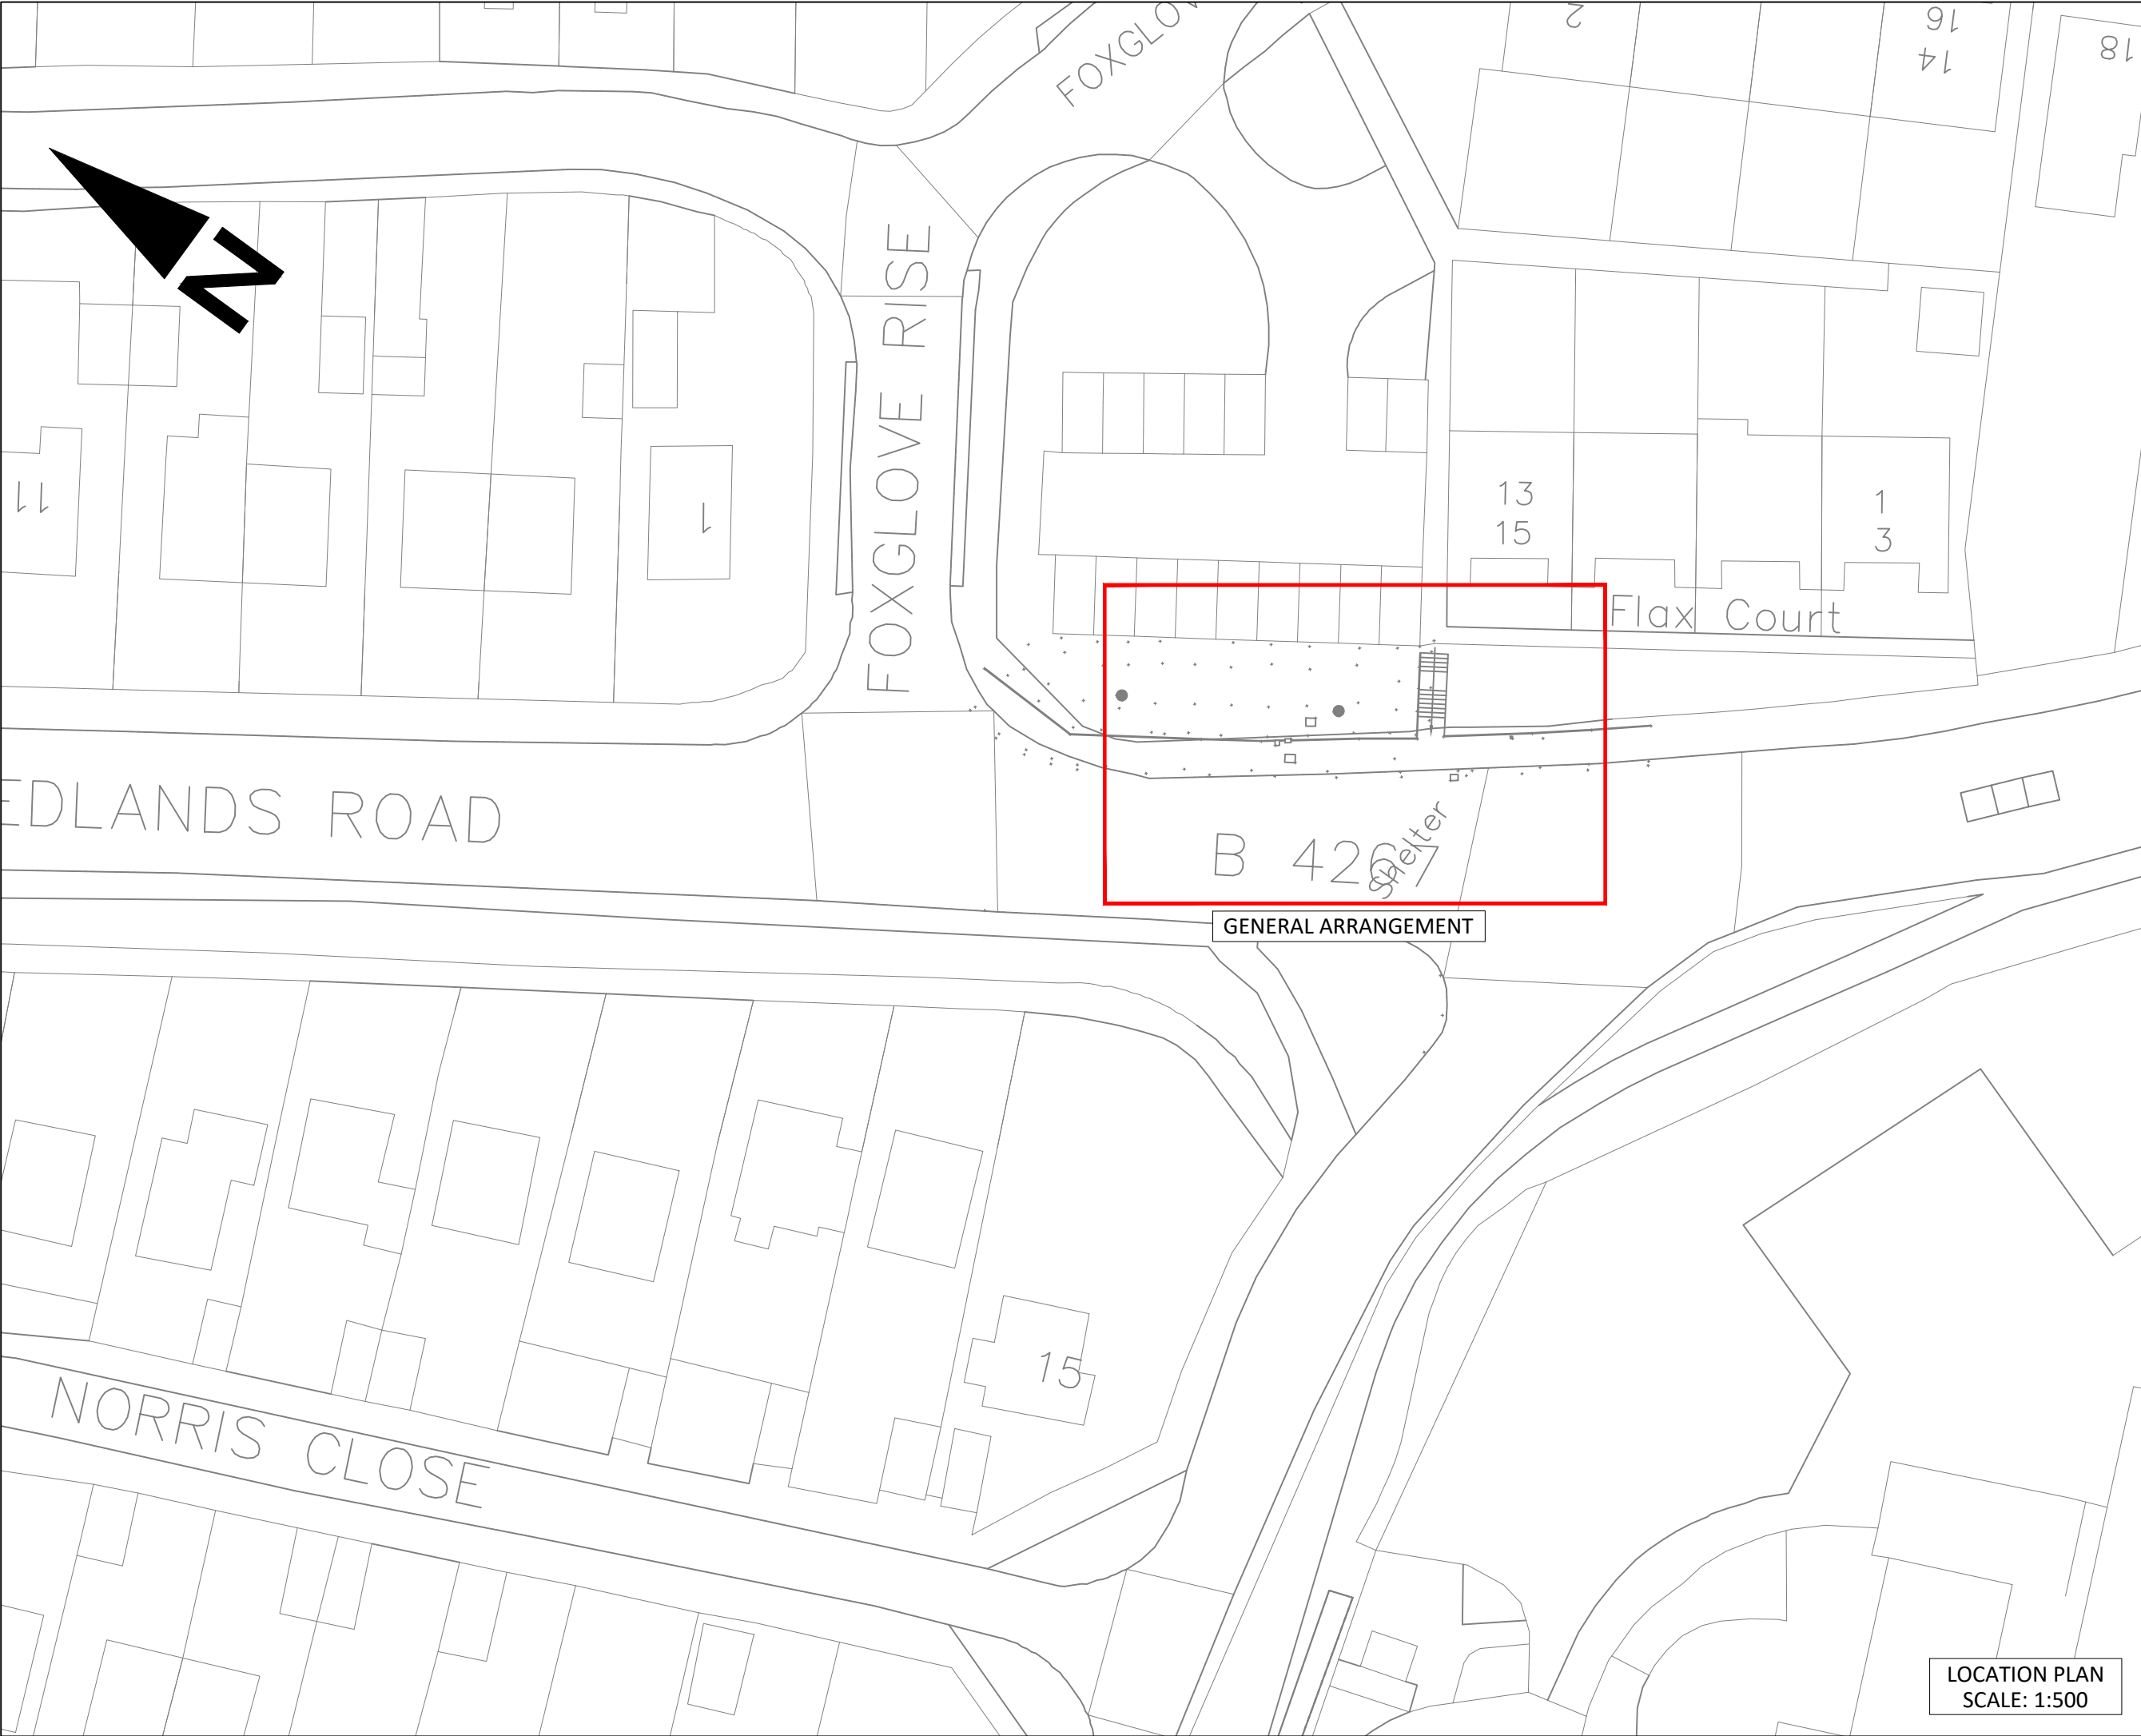


© Crown copyright and database rights 2016 Ordnance Survey 100025302 "You are not permitted to copy, sub-licence, distribute or sell any of this data to third parties in any form."

© Hawffraint y Goron a hawliau cronfa ddata 2016 Arolwg Ordnans 100025302 "Ni chaniateir i chwi gopio, tan-drwyddedu, dosbarthu neu werthu y data yma i unrhyw drydydd barti mewn unrhyw ffur"

GENERAL ARRANGEMENT KEY	
	FOOTWAY CONSTRUCTION - 150mm THICK SUB-BASE TYPE 1, 50mm THICK AC20 BINDER COURSE, 25mm THICK AC6 SURFACE COURSE
	FOOTWAY CONSTRUCTION - 150mm THICK SUB-BASE TYPE 1, 50mm THICK AC20 BINDER COURSE, 25mm THICK AC6 SURFACE COURSE
	HB2 KERB (125mm UPSTAND)
	PROPOSED TYPE EF FLAT TOP EDGING KERB
	ACCESS KERBS (1000 x 280 x 314) - 160mm UPSTAND
	ACCESS KERB TRANSITION (LEFT)
	ACCESS KERB TRANSITION (RIGHT)
	PROPOSED HALF END PRINCIPLE PRESTIGE BUS SHELTER, x3 BAYS, 4,694m x 0.879m
	ELECTRICAL CONNECTION TO BE TAKEN FROM EXISTING STREET LIGHTING 50mm ORANGE DUCTING TO BE LAID FOR ELECTRICAL CONNECTION
	PROPOSED RTI - REAL TIME INFORMATION DISPLAY

SITE CLEARANCE KEY	
	EXISTING TARMAC TO BE EXCAVATED TO STANDARD FOOTWAY FORMATION AND TIPPED OFF SITE
	PRECAST CONCRETE KERBING TO BE REMOVED AND TIPPED OFF SITE
	PRECAST CONCRETE EDGING TO BE REMOVED AND TIPPED OFF SITE
	EXISTING BUS SHELTER TO BE REMOVED AND TIPPED OFF SITE

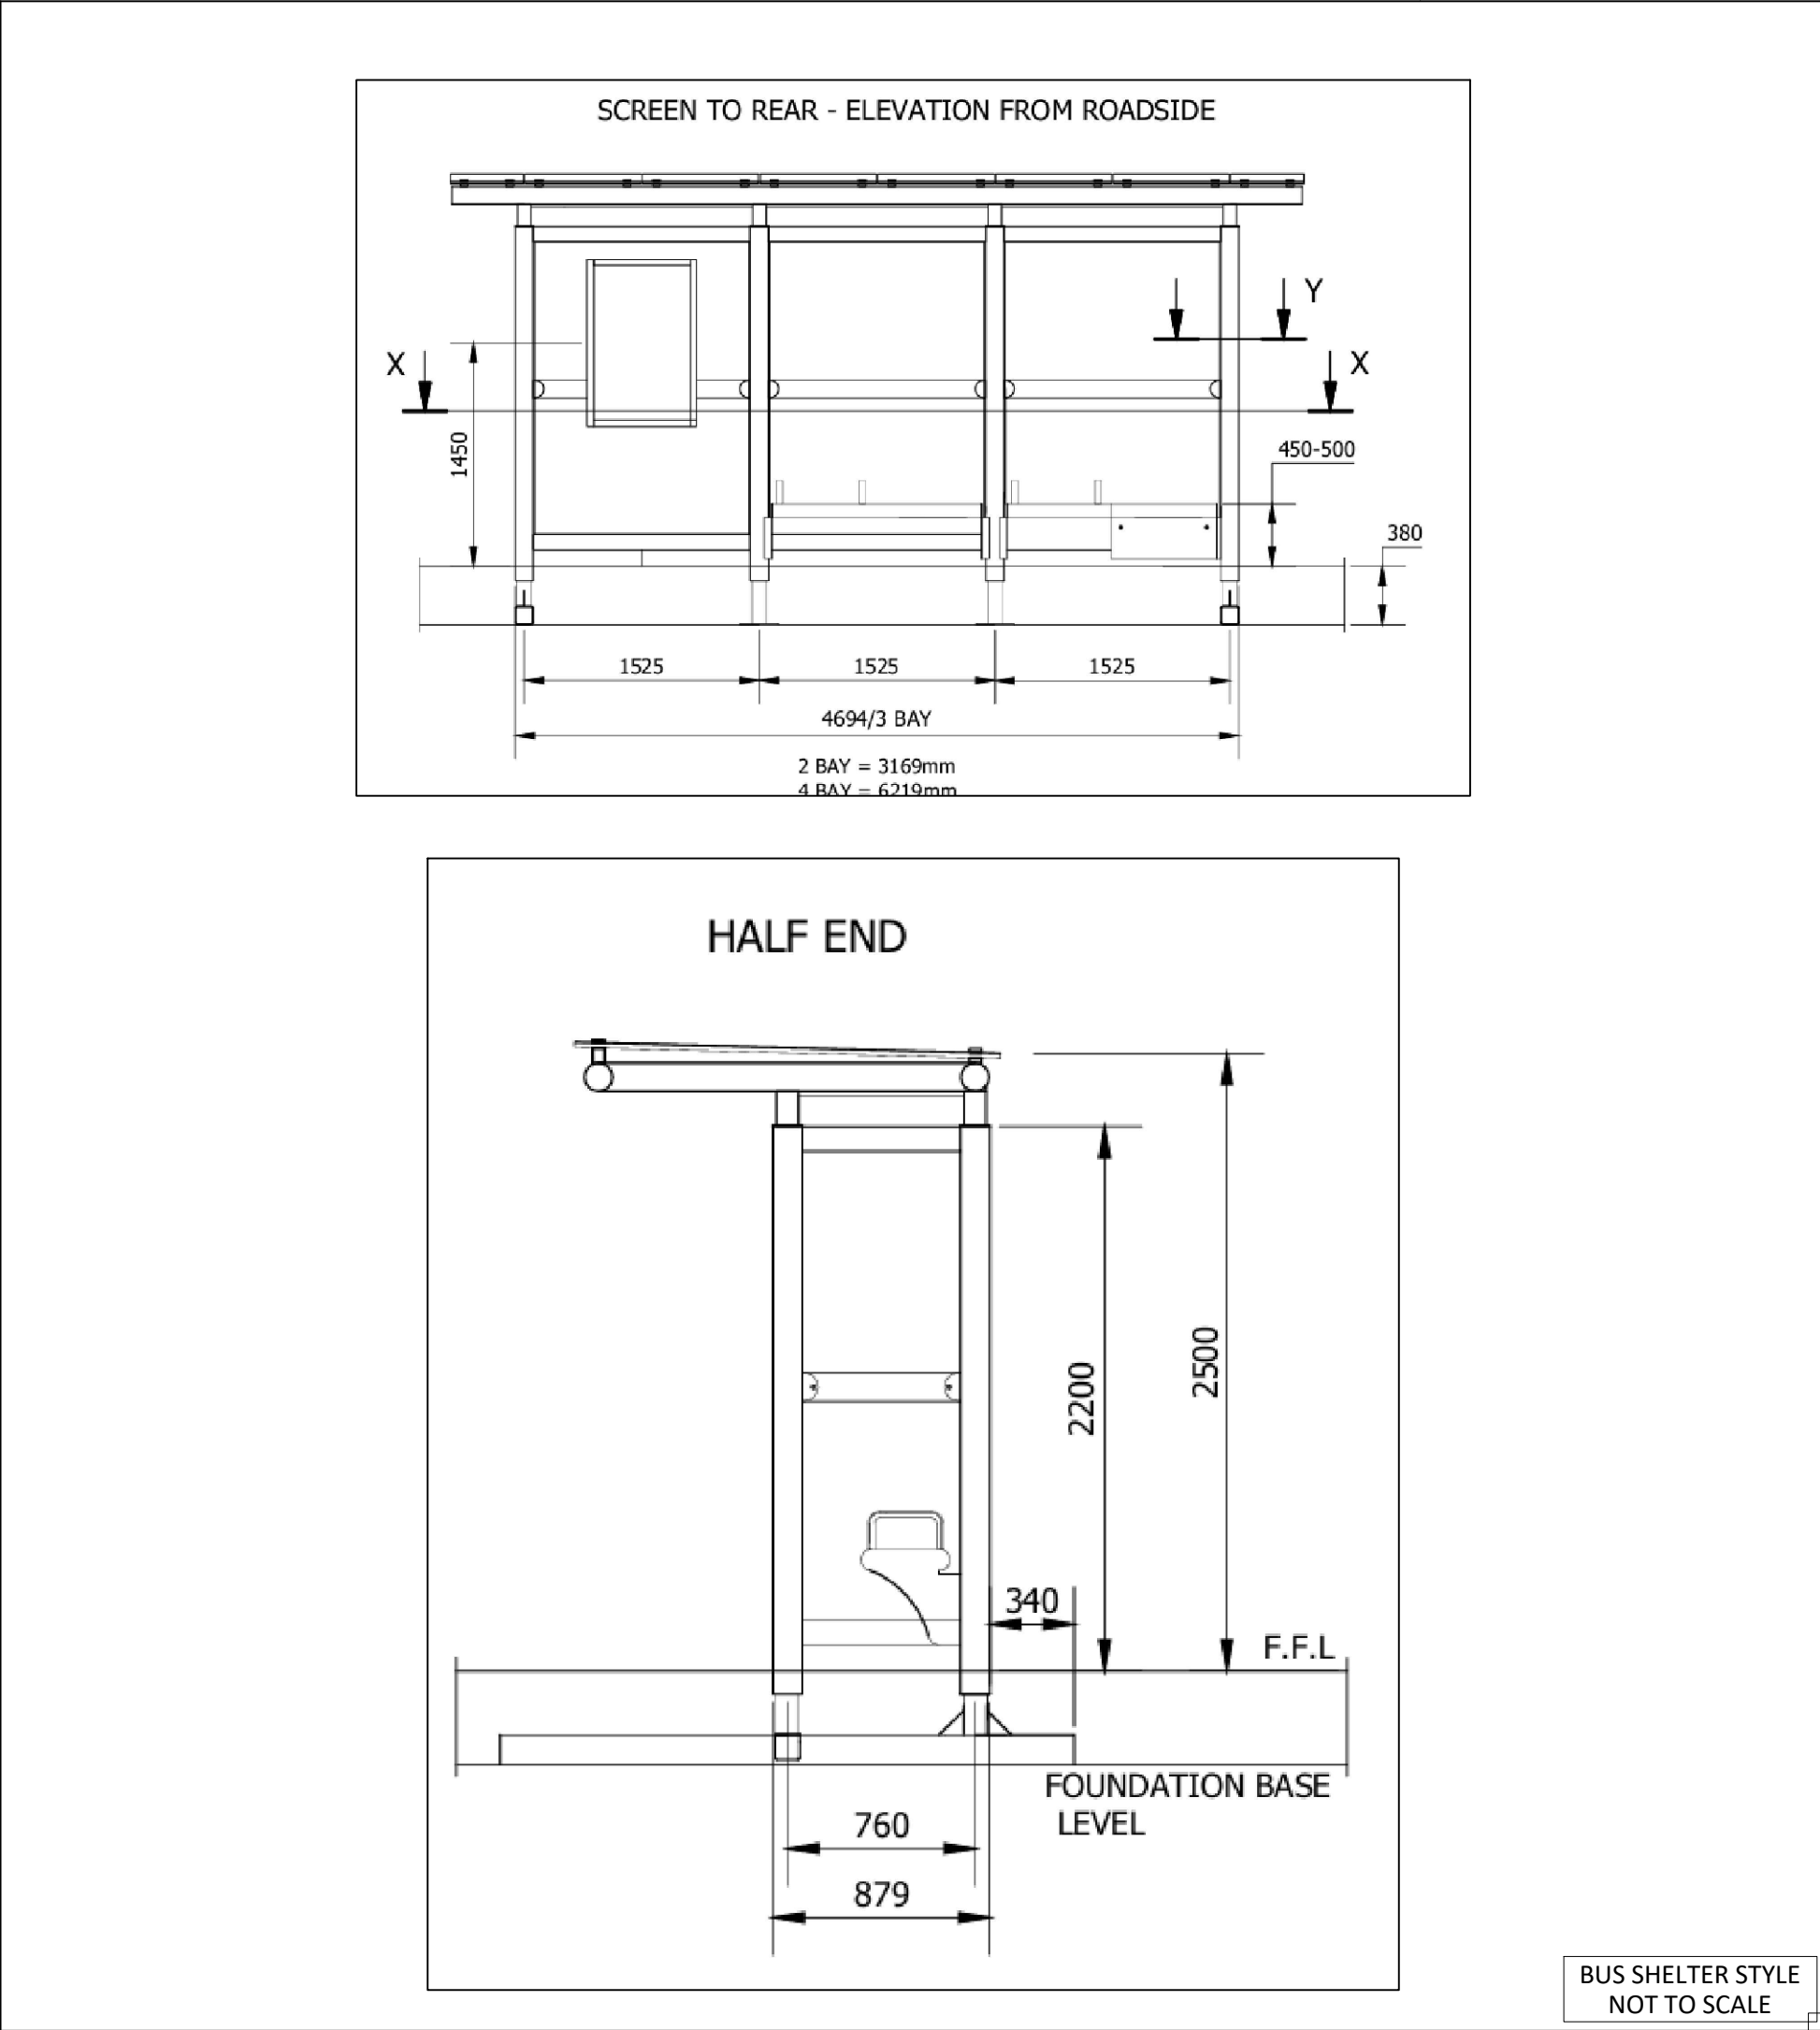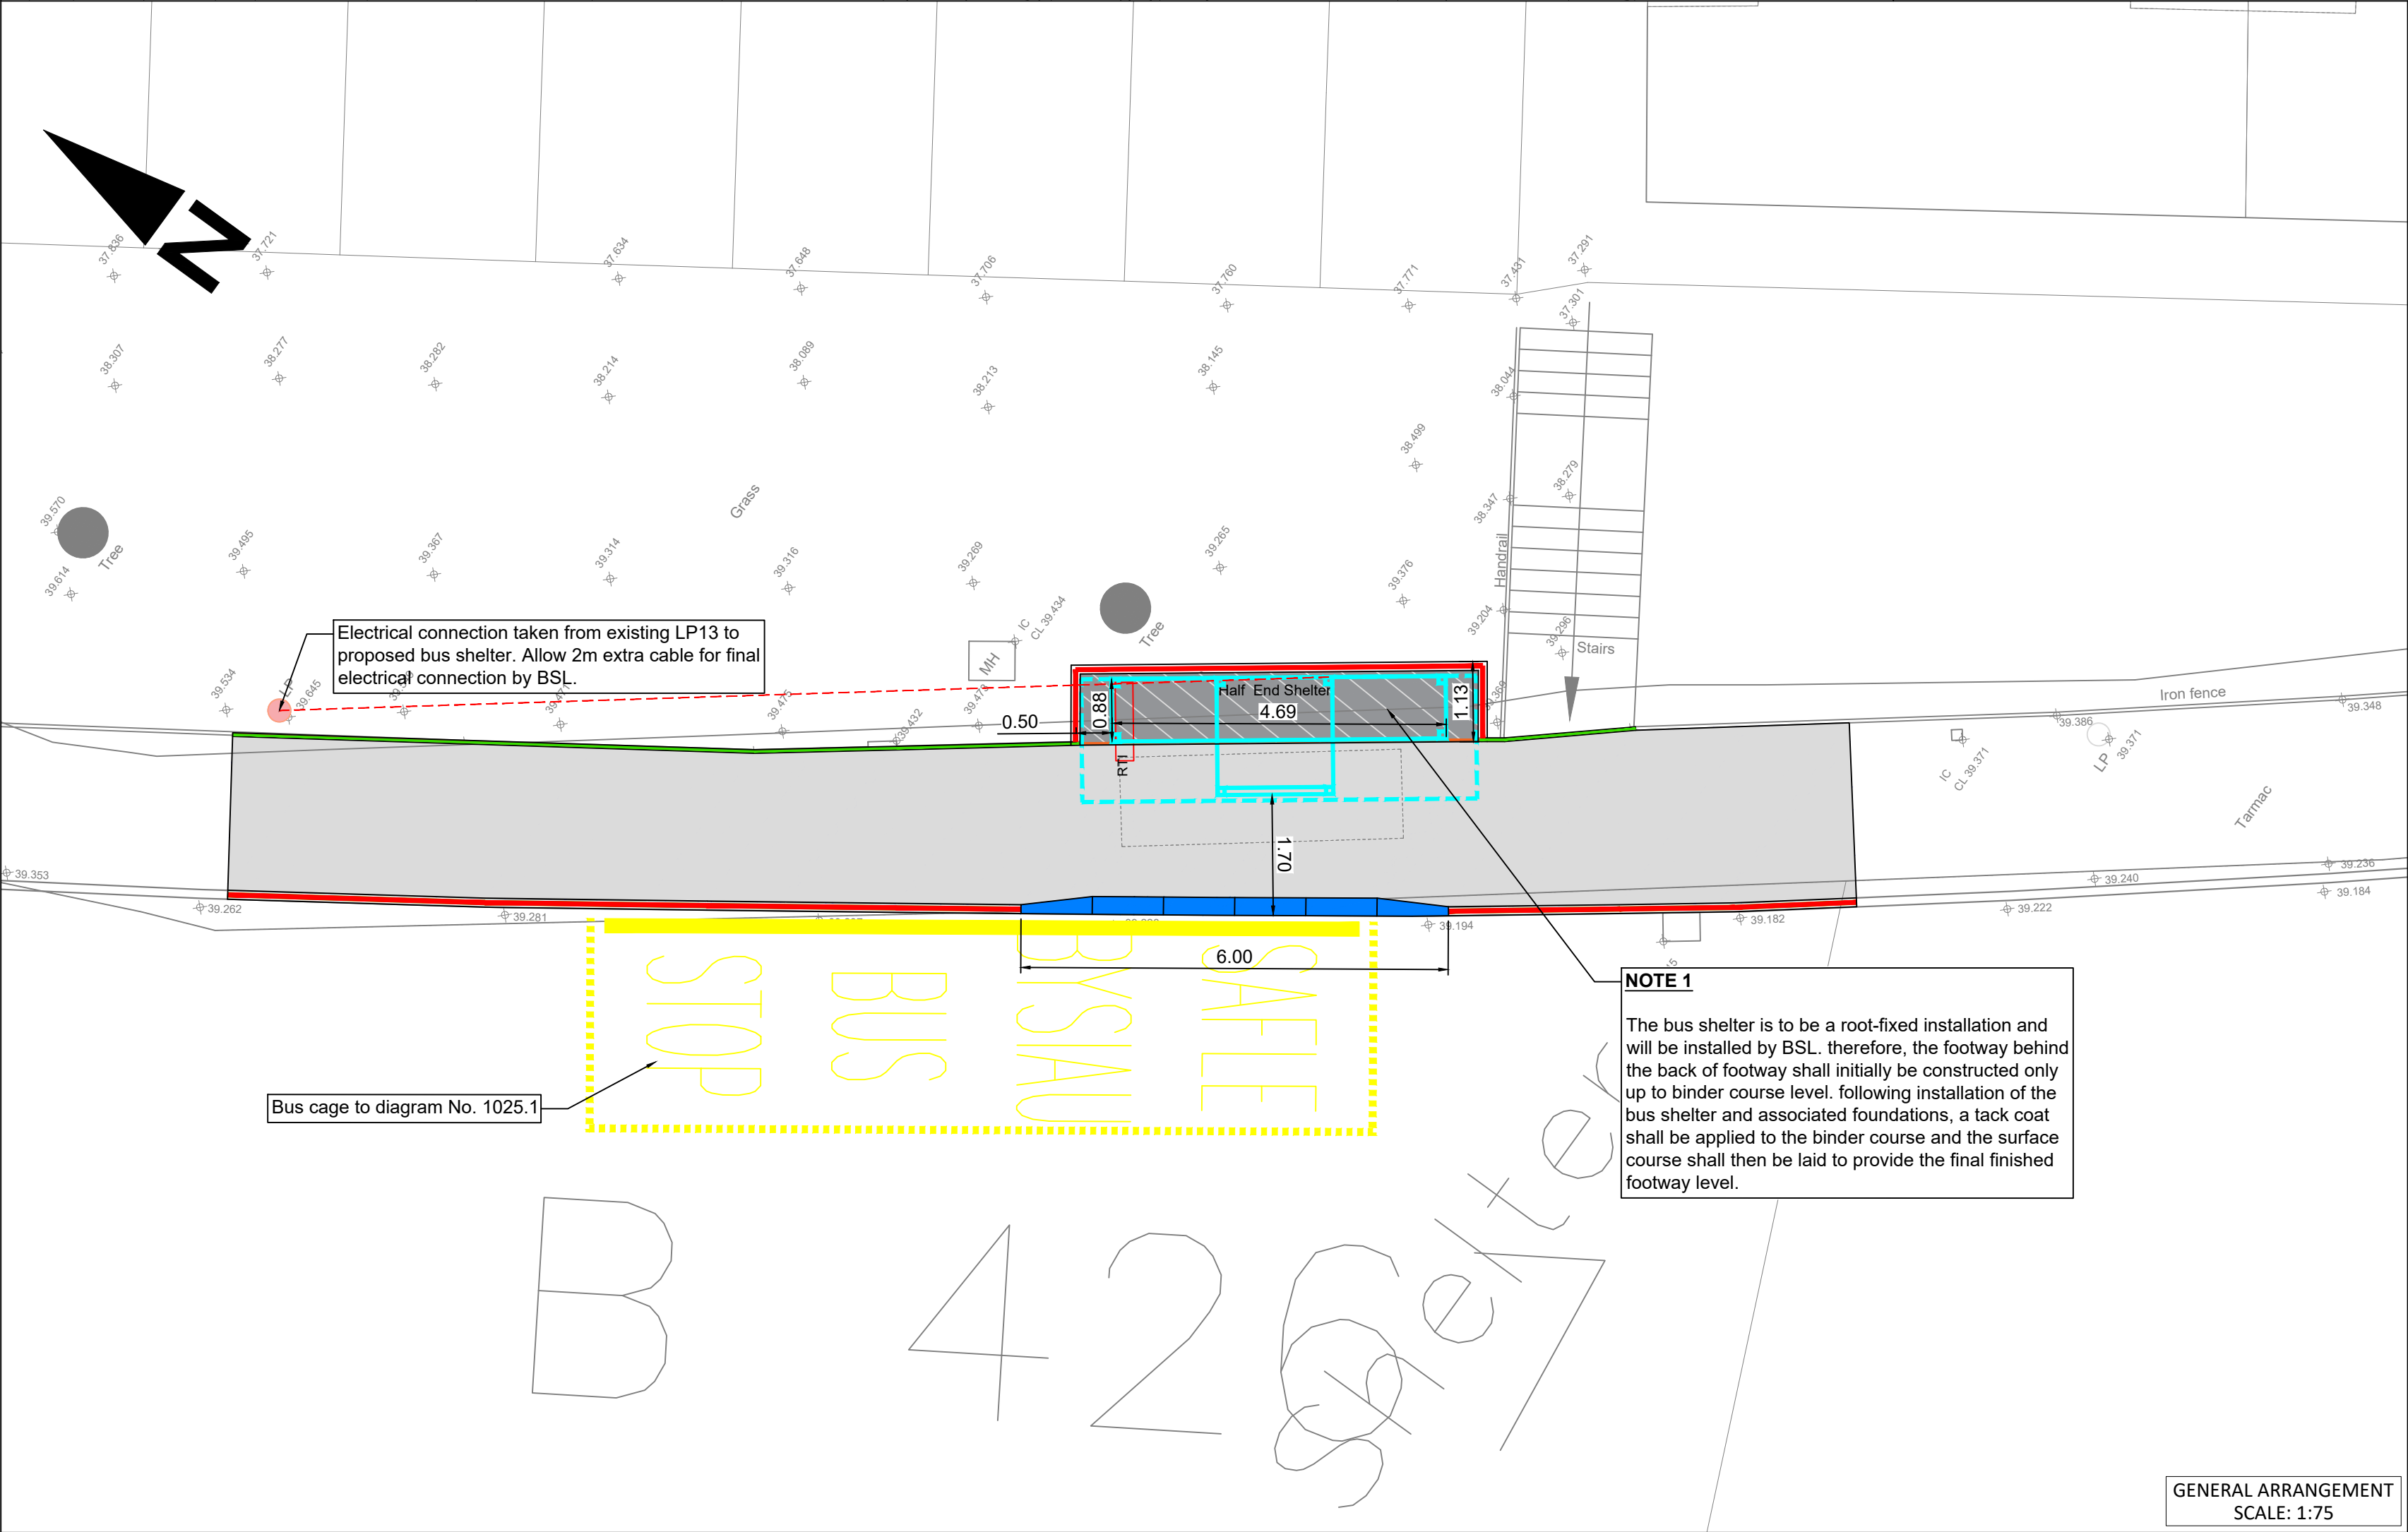

Drawing Status	
CONSTRUCTION ISSUE	
C	JL
Rev	By
Description of Amendment	
PM	23/07/26
Chk by	Date
Revisions	

VALE of GLAMORGAN	
ENVIRONMENT & HOUSING SERVICES	
Director: Trevor Baker	
BRO MORGANNWG	

ENGINEERING	
Client	
The Vale of Glamorgan Council	
Project	
BUS STOP IMPROVEMENTS	
Drawing Title	
REDLANDS ROAD, PENARTH GENERAL ARRANGEMENT & SITE CLEARANCE	
Drawn	VS
Date	02/07/2026
Checked	IS
Date	
Scale	AS SHOWN @A1
Project No.	PROJNO
Finance No.	325407
Drawing No.	100-002
Rev	C

Dyddiad/Date 23/07/26
Gofynnwch am/Ask for Stephen Irish
Rhif ffôn/Telephone 01446 700111
Ffacs/Fax
e-bost/e-mail ConstructandDevSection@
valeofglamorgan.gov.uk

Cyngor Bro Morgannwg
Yr Alpau, Gwenfô CF5 6AA

The Vale of Glamorgan Council
The Alps, Wenvoe CF5 6AA

www.bromorgannwg.gov.uk
www.valeofglamorgan.gov.uk



Fy Nghyf/My Ref Gwella Safle Bws / Redlands
Road, Penarth

Annwyl Berchennog / Feddiannydd

Parthed: Gwella Safle Bws / Redlands Road, Penarth

Mae Cyngor Bro Morgannwg yn bwriadu gwneud gwaith gwella ar y safle bws ar Redlands Road, Penarth. Bydd y gwaith yn cynnwys gosod lloches bws newydd a gwelliannau i'r droedffordd gyfagos.

Y bwriad ar hyn o bryd yw dechrau ar y gwaith ar 03/08/26 a disgwylir iddo gymryd tua phythefnos i'w gwblhau, yn amodol ar y tywydd ac unrhyw amgylchiadau annisgwyl.

Gellir gweld rhagor o wybodaeth am y cynllun, gan gynnwys lluniau sy'n dangos y gwaith arfaethedig a dogfennaeth berthnasol arall ar-lein yn:

www.valeofglamorgan.gov.uk/c&d

Fel arall, gellir cyrraedd y wybodaeth drwy ddefnyddio'r cod QR a ddarperir isod.

Bwriad y gwaith hwn yw gwella diogelwch cerddwyr a hygyrchedd i gyfleusterau trafnidiaeth gyhoeddus lleol i bawb, yn enwedig y rhai sydd ag amhariad symudedd a defnyddwyr eraill sy'n agored i niwed.

Oherwydd natur y gwaith a'r trefniadau rheoli traffig sydd eu hangen, mae rhywfaint o darfu'n anochel yn ystod y cyfnod adeiladu. Rydym yn gwerthfawrogi eich amynedd a'ch dealltwriaeth yn y mater hwn a byddwn yn gwneud pob ymdrech i achosi cyn lleied o anghyfleustra â phosibl.

Os oes gennych unrhyw gwestiynau neu bryderon ynglŷn â'r gwaith arfaethedig, cysylltwch ag Adran Adeiladu a Datblygu Cyngor Bro Morgannwg gan ddefnyddio'r manylion cyswllt a ddarperir uchod.

Yn gywir



Stephen Irish
Ar ran y Rheolwr Gweithredol – Peirianeg

Date/Dyddiad 23/07/26
Ask for/Gofynwch am Stephen Irish
Telephone/Rhif ffôn 01446 700111
Fax/Ffacs
e-mail/e-bost ConstructandDevSection@
valeofglamorgan.gov.uk

The Vale of Glamorgan Council
The Alps, Wenvoe CF5 6AA

Cyngor Bro Morgannwg
Yr Alpau, Gwenfô CF5 6AA

www.valeofglamorgan.gov.uk
www.bromorgannwg.gov.uk



My Ref/Cyf Bus Stop Improvements /
Redlands Road, Barry

Dear Owner / Occupier

Re: Bus Stop Improvements / Redlands Road, Penarth

The Vale of Glamorgan Council will be carrying out improvement works on the bus stop along Redlands Road, Penarth. The works include the installation of a new bus shelter and improvements to the surrounding footway.

The works are currently programmed to commence on 03/08/26 and are expected to take approximately 2 weeks to complete, subject to weather conditions and any unforeseen circumstances.

Further information about the scheme, including drawings showing the proposed works and other relevant documentation can be viewed online at:

www.valeofglamorgan.gov.uk/c&d

Alternatively, the information can be accessed using the QR code provided below.

These works are intended to improve pedestrian safety and accessibility to local public transport facilities for all, particularly those with impaired mobility and other vulnerable users.

Due to the nature of the works and the traffic management arrangements required, some disruption is unavoidable during the construction period. We appreciate your patience and understanding in this matter and will make every effort to minimise any inconvenience as far as possible.

Should you have any questions or concerns regarding the proposed works, please contact the Vale of Glamorgan Council's Construction and Development Section using the contact details provided above.

Yours faithfully

Stephen Irish
For Operational Manager - Engineering

