


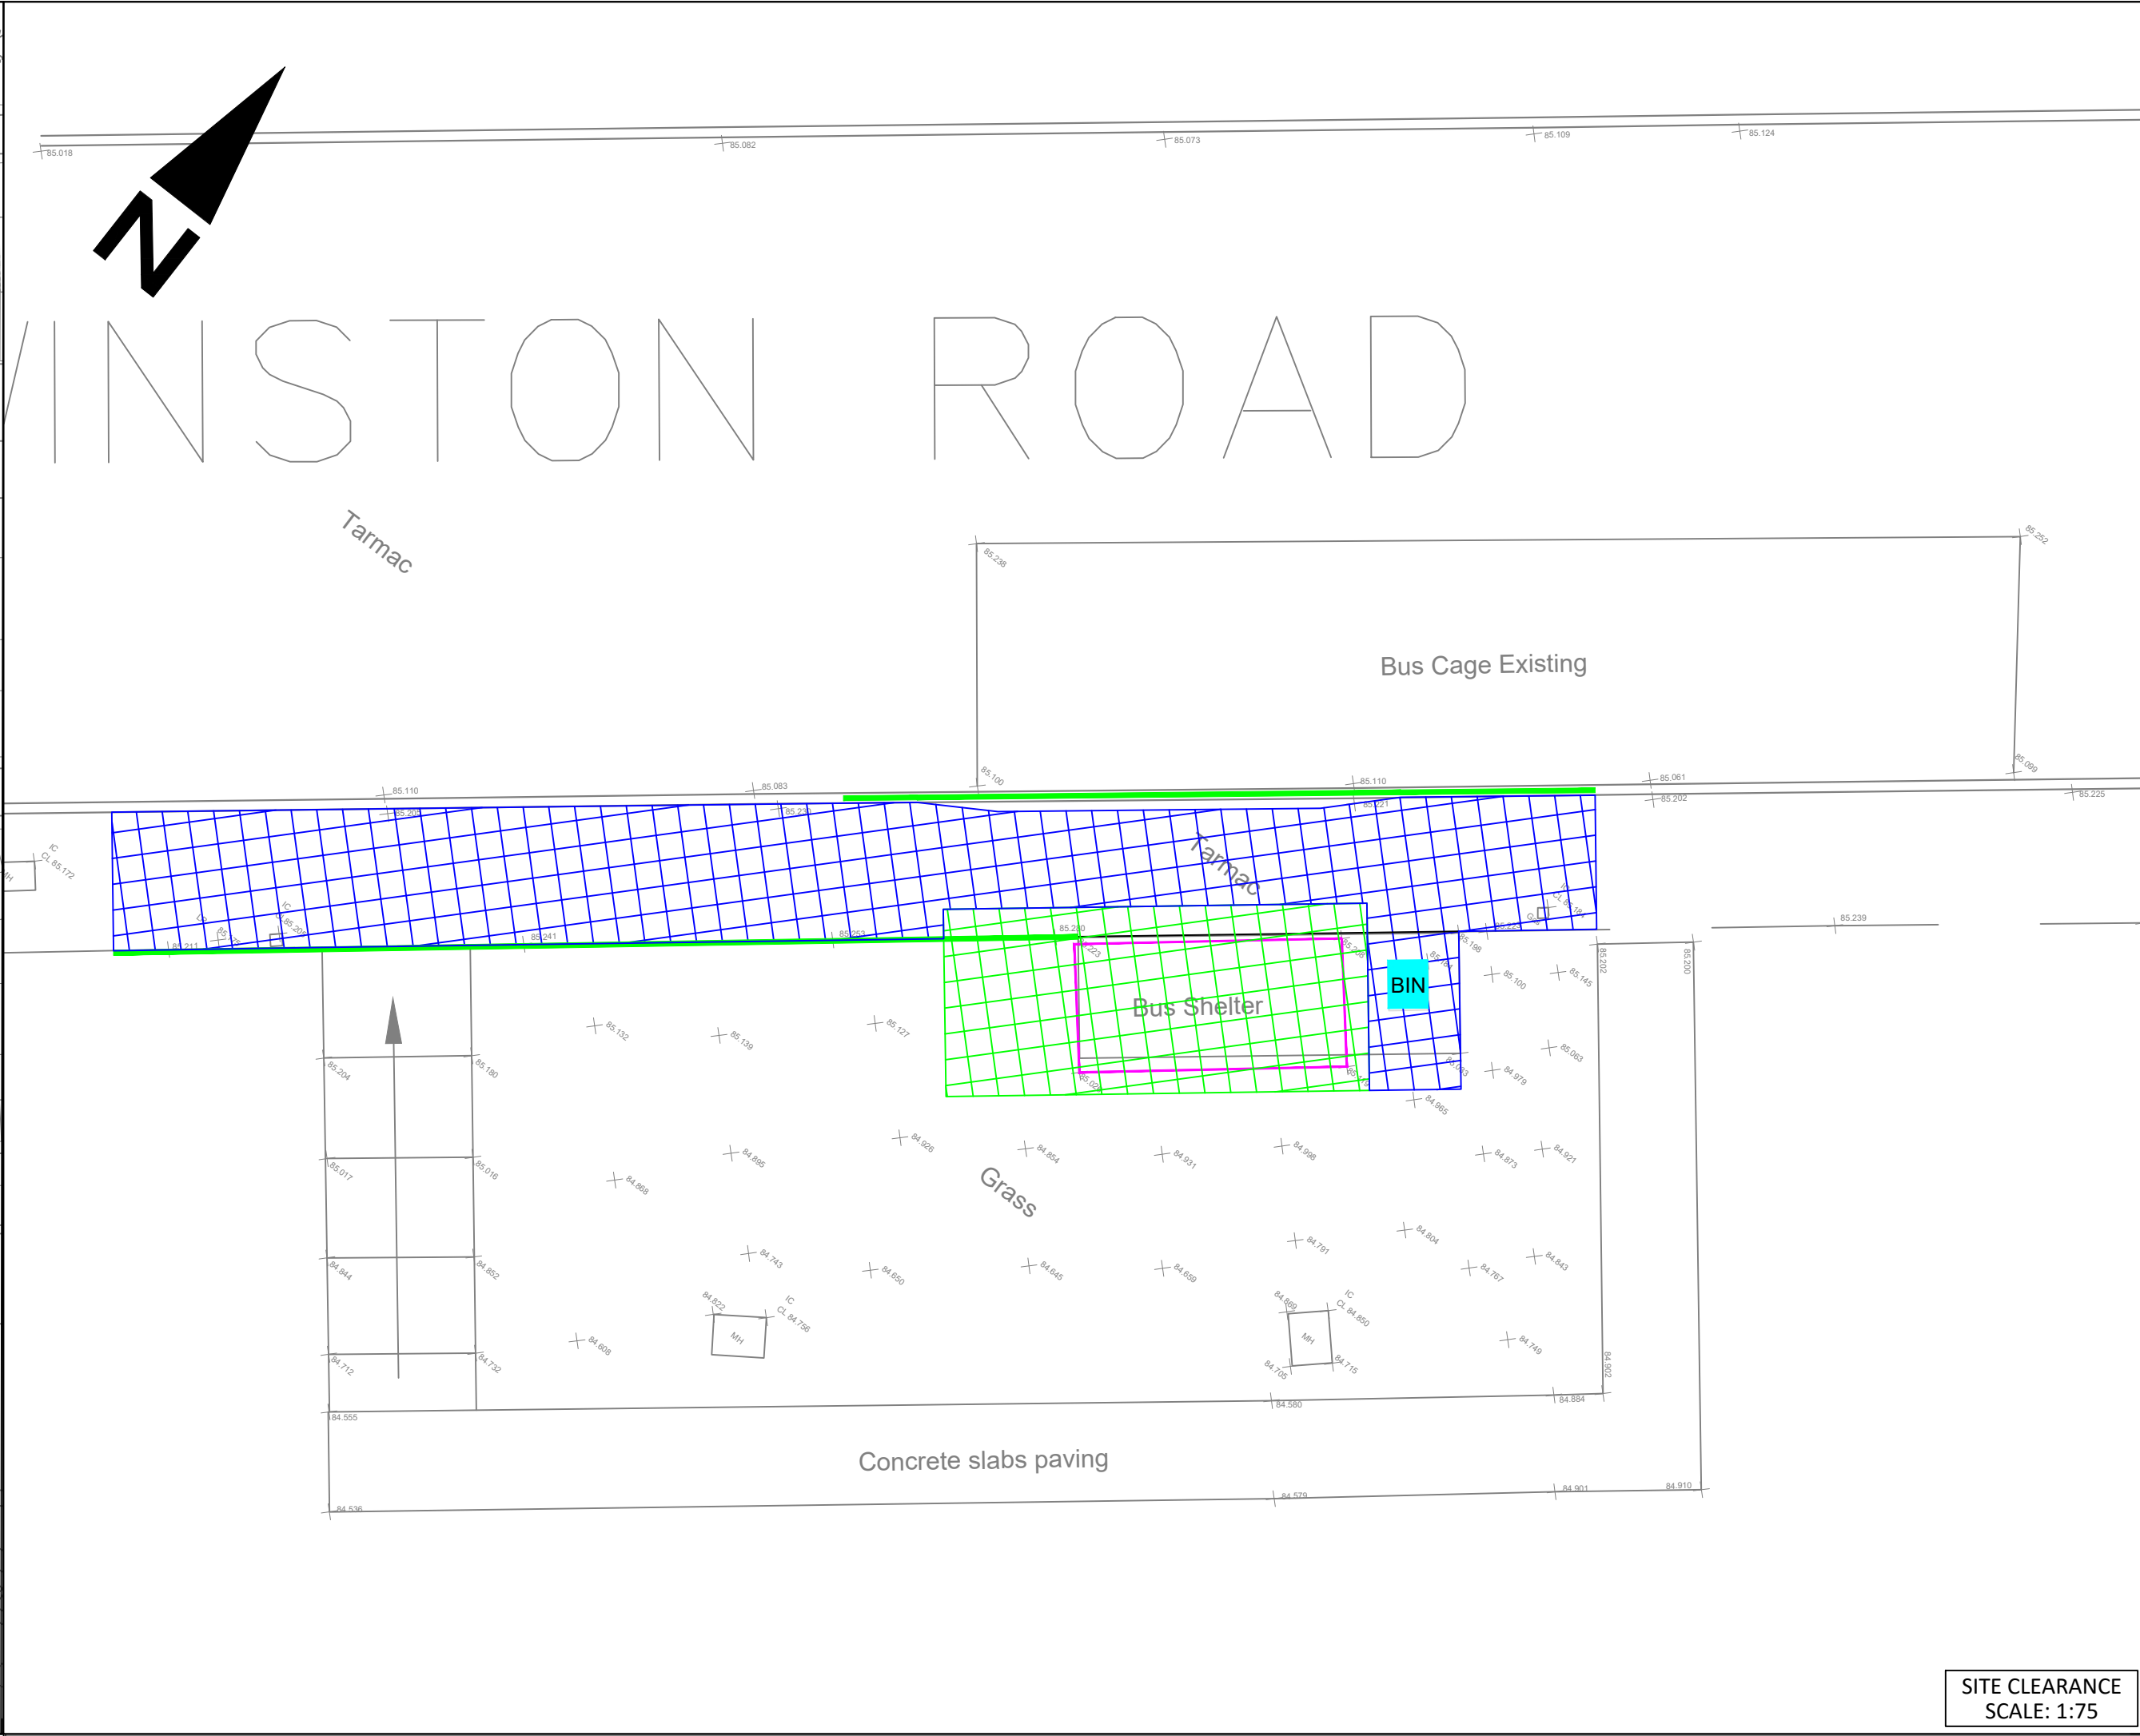

© Crown copyright and database rights 2016 Ordnance Survey 100025302 "You are not permitted to copy, sub-licence, distribute or sell any of this data to third parties in any form."

© Hawfraint y Goron a hawliau cronfa ddata 2016 Arolwg Ordnans 100025302 "Ni chaniateir i chwi gopio, tan-dryddedu, dosbarthu neu werthu y data yma i unrhyw drydydd barti mewn unrhyw ffur"

GENERAL ARRANGEMENT KEY

- FOOTWAY CONSTRUCTION - 150mm THICK SUB-BASE TYPE 1, 50mm THICK AC20 BINDER COURSE, 25mm THICK AC6 SURFACE COURSE
- FOOTWAY CONSTRUCTION WITH CONCRETE BASE - 150mm THICK SUB-BASE TYPE 1 COMPACTED, 200mm THICK C16/24 CONCRETE SLAB, TACK COAT FOLLOWED BY 40mm THICK AC6 SURFACE COURSE
- GRASS VERGE EMBANKMENT - SUITABLE EXCAVATED MATERIAL FORMED TO MIN 45 DEGREE BATTER (1:1 SLOPE), TOPPED WITH 150MM TOPSOIL SEEDED.
- HB2 KERB (125mm UPSTAND)
- PROPOSED EDGING KERB
- ACCESS KERB STRAIGHT
- ACCESS KERB TRANSITION (LEFT)
- ACCESS KERB TRANSITION (RIGHT)
- 3 BAY PRESTIGE BUS SHELTER WITH UV CLEAR POLYCARBONATE, 4694m x 1644m
- ELECTRICAL CONNECTION TO BE TAKEN FROM EXISTING STREET LIGHTENING. 50mm ORANGE DUCTING TO BE LAID FOR ELECTRICAL CONNECTION
- PROPOSED RTI - REAL TIME INFORMATION DISPLAY
- EXISTING BIN TO BE REMOVED FROM STORE AND INSTALLED AS PER SITE SUPERVISORS INSTRUCTION

SITE CLEARANCE KEY

- AREA TO BE EXCAVATED TO STANDARD FOOTWAY FORMATION (225mm) AND TIPPED OFF SITE
- AREA TO BE EXCAVATED TO 390mm AND TIPPED OFF SITE
- PRECAST CONCRETE KERBING TO BE REMOVED AND TIPPED OFF SITE
- EXISTING BUS SHELTER TO BE REMOVED AND TIPPED OFF SITE
- EXISTING BIN TO BE SET ASIDE FOR REUSE

Drawing Status				
CONSTRUCTION ISSUE				
Rev	By	Description of Amendment	Chk by	Date
C	JL	Concrete base shown on arrangement, HB2 kerbs added	PM	23/07/26
Revisions				

VALE of GLAMORGAN
ENVIRONMENT & HOUSING SERVICES
Director: Trevor Baker

BRO MORGANNWG



ENGINEERING

Client: The Vale of Glamorgan Council

Project: BUS STOP IMPROVEMENTS

Drawing Title: WINSTON ROAD BARRY GENERAL ARRANGEMENT & SITE CLEARANCE

Drawn	VLP	Scale	AS STATED @A1	Project No.	PROJNO	Drawing No.	100-004
Date	19/06/2026	File		Finance No.	325407	Rev	C
Checked	VS	Window					
Date	26/06/2026						

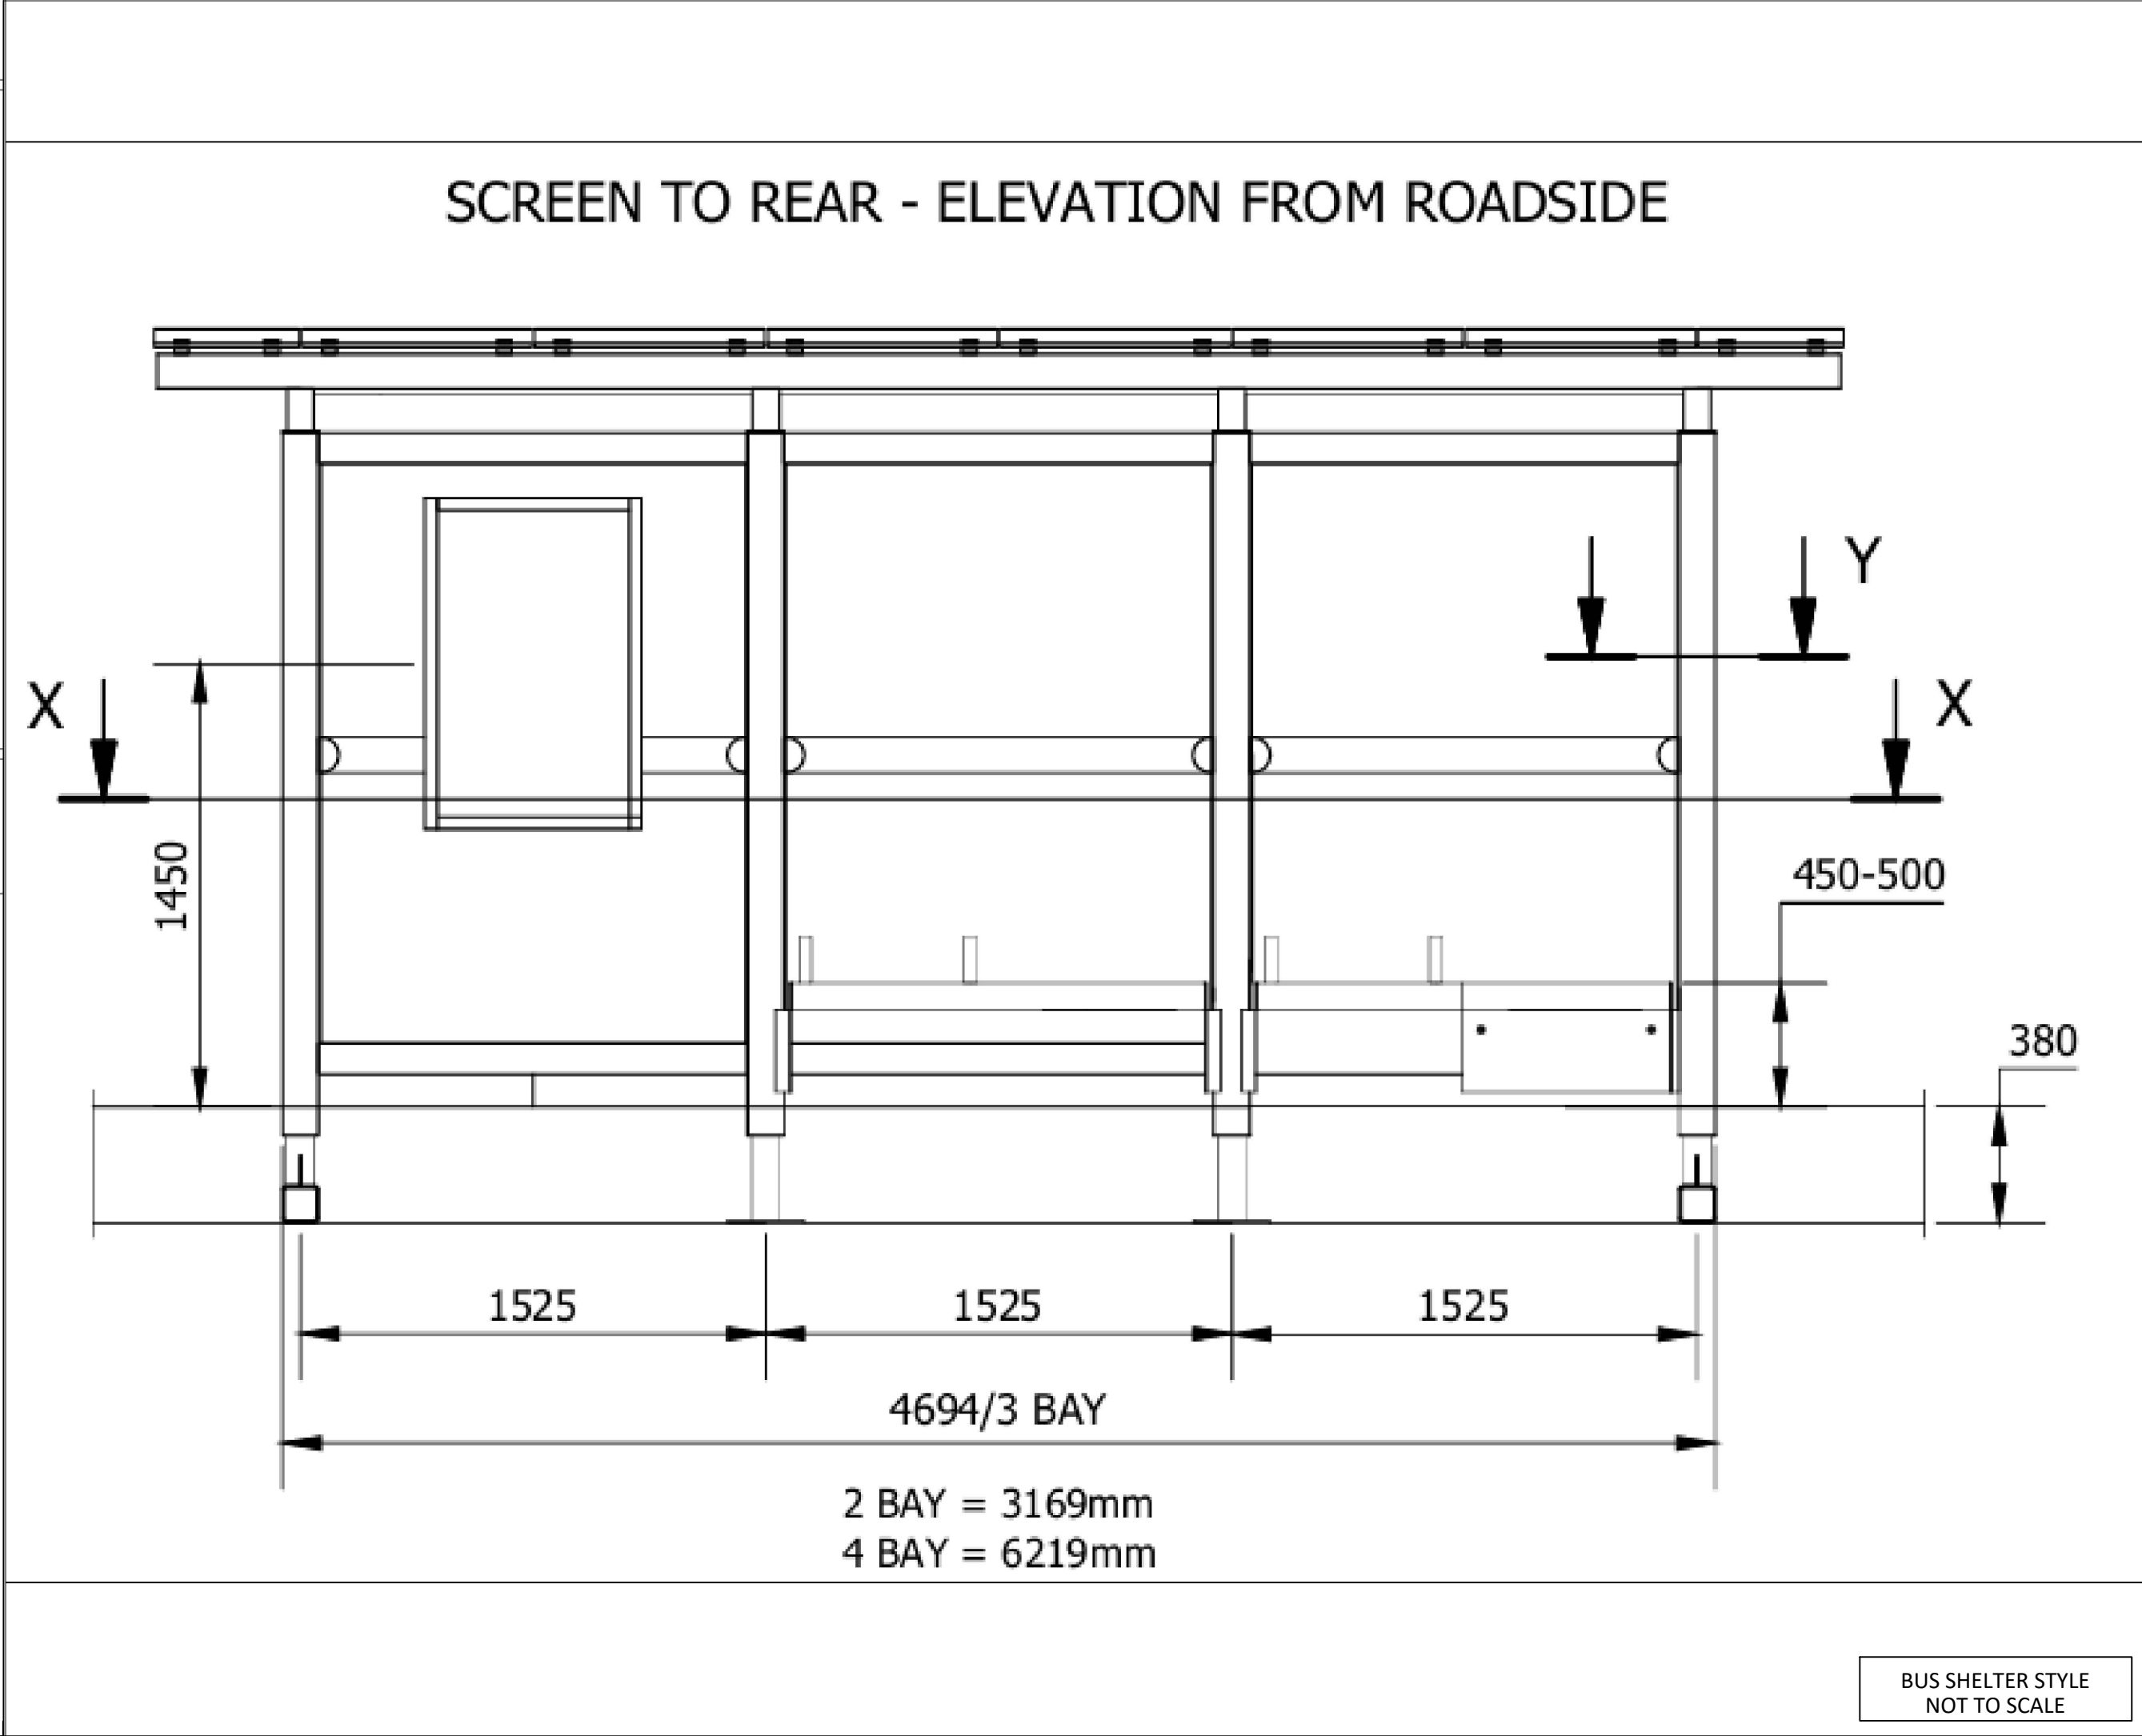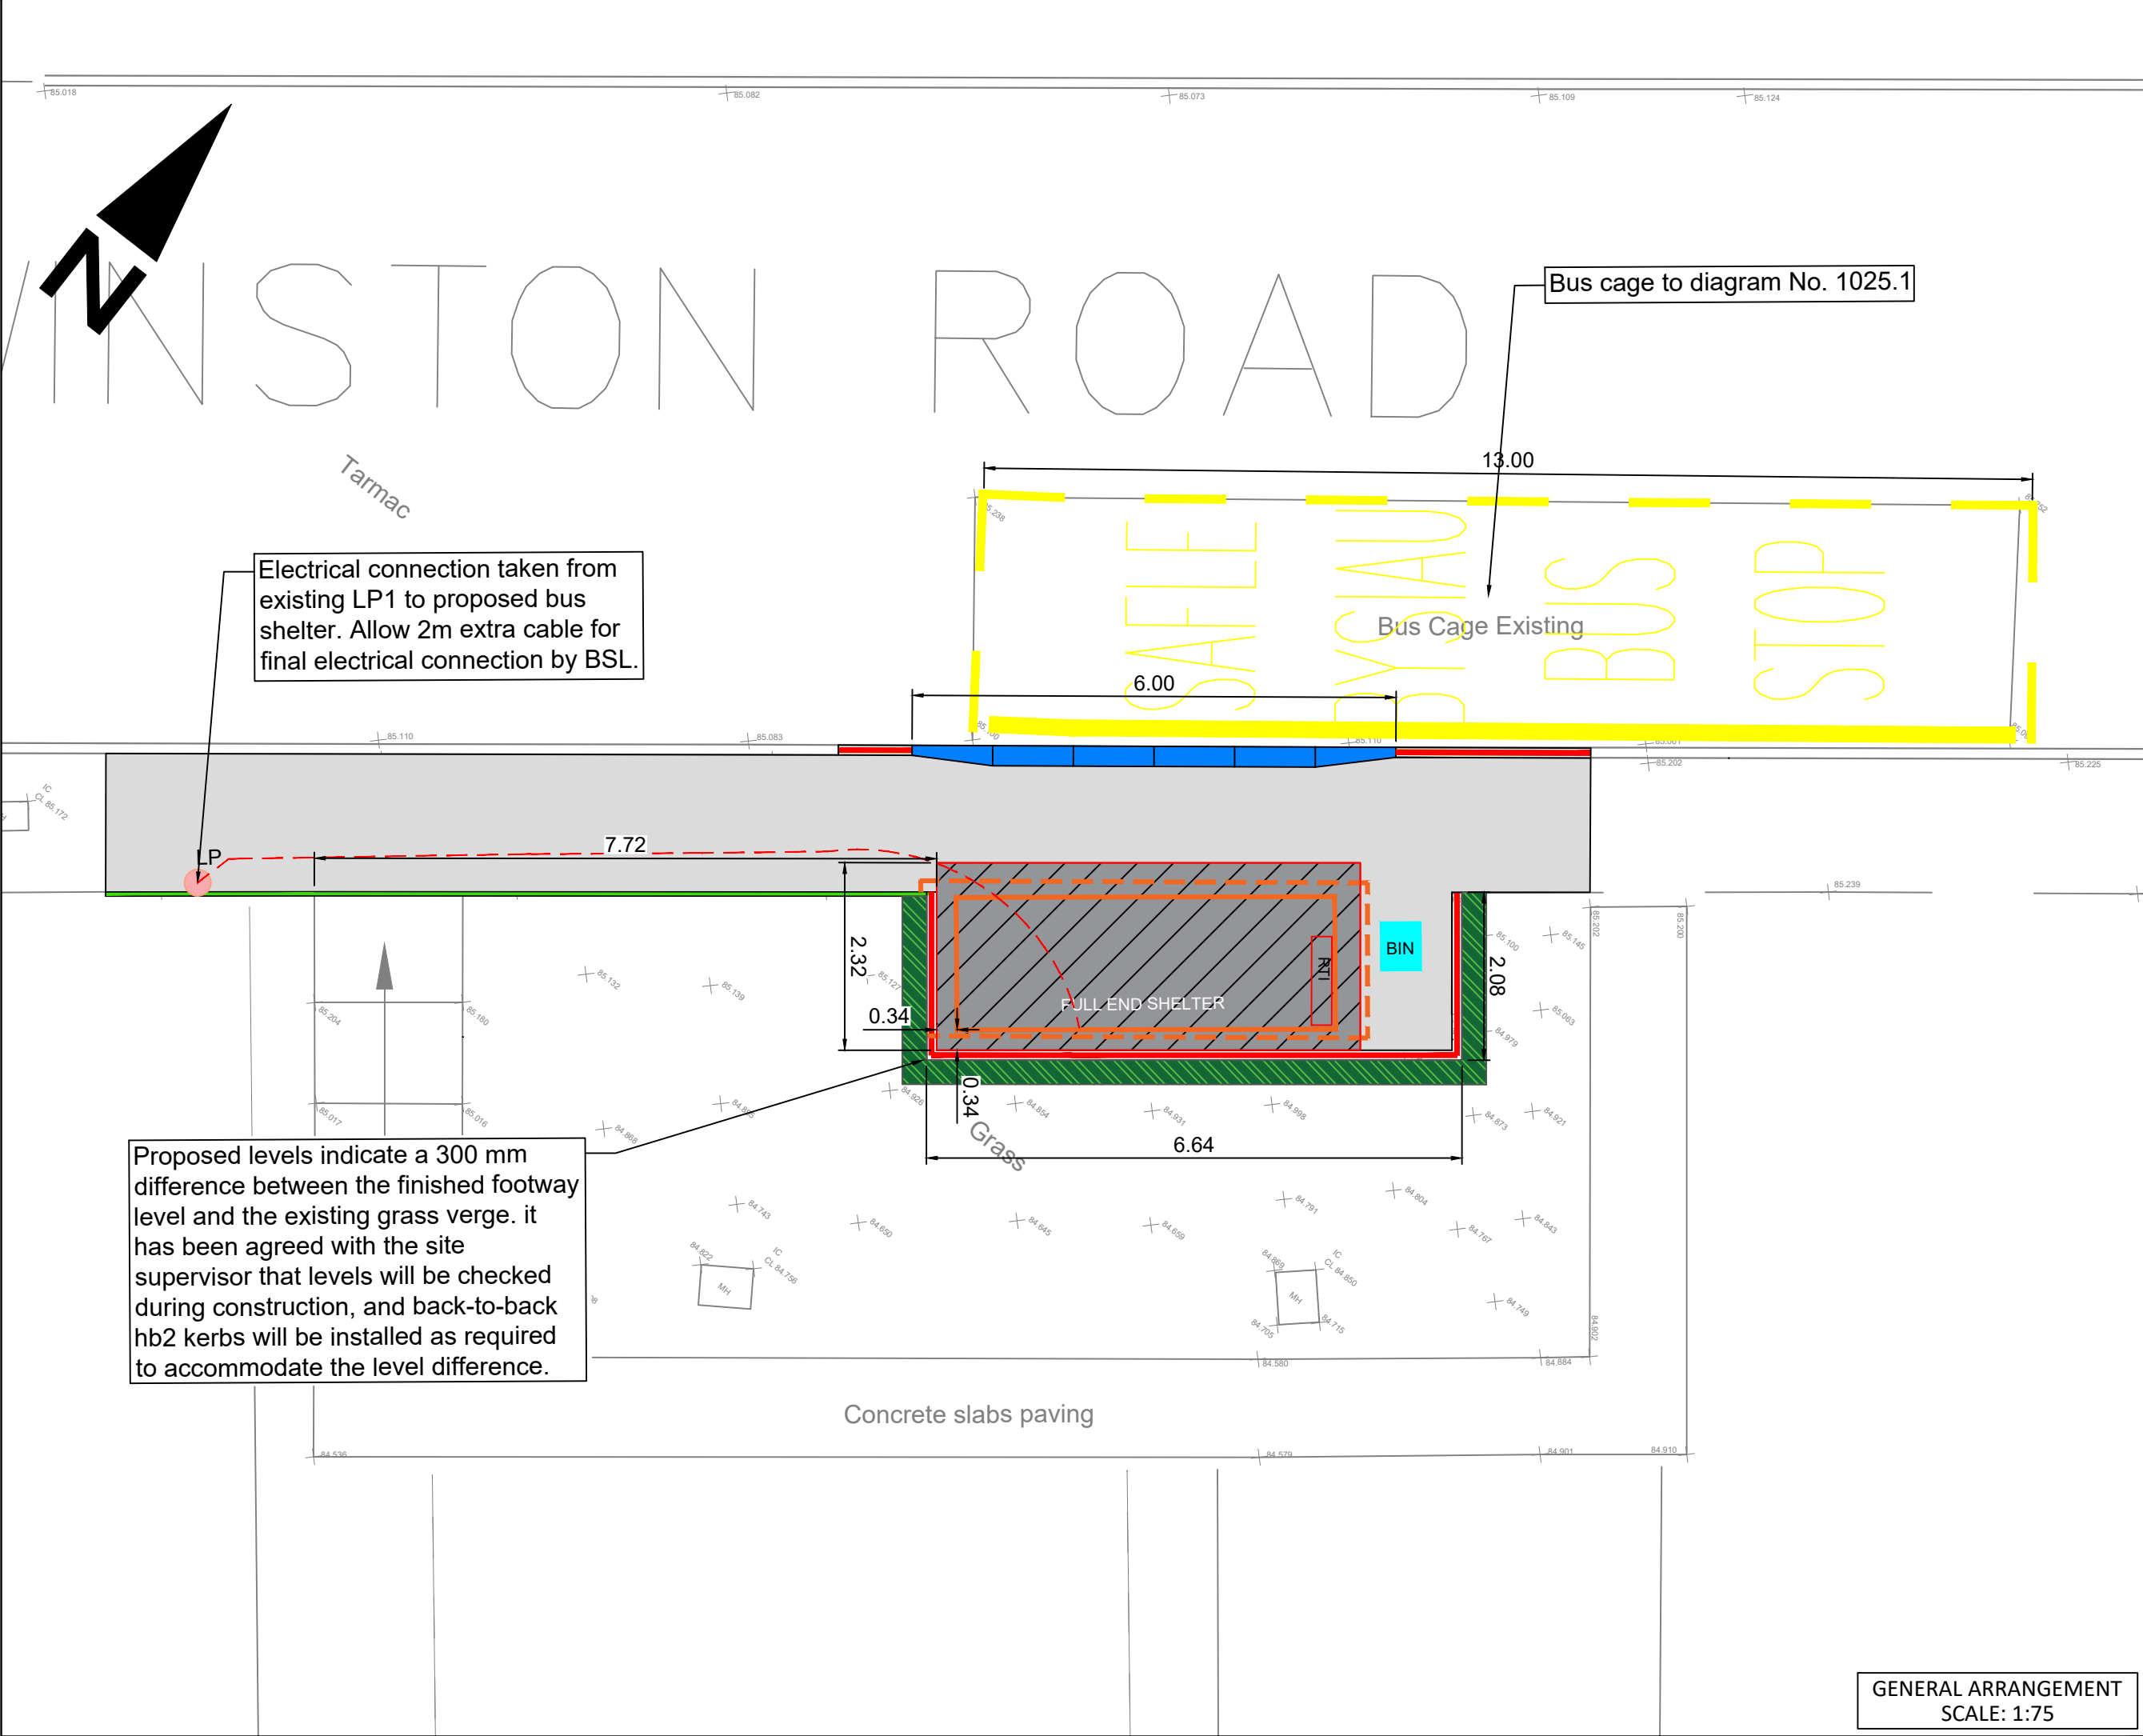

SCREEN TO REAR - ELEVATION FROM ROADSIDE

1450

450-500

380

1525

1525

1525

4694/3 BAY

2 BAY = 3169mm

4 BAY = 6219mm

BUS SHELTER STYLE NOT TO SCALE

Dyddiad/Date 23/07/26
Gofynnwch am/Ask for Stephen Irish
Rhif ffôn/Telephone 01446 700111
Ffacs/Fax
e-bost/e-mail ConstructandDevSection@
valeofglamorgan.gov.uk

Cyngor Bro Morgannwg
Yr Alpau, Gwenfô CF5 6AA

The Vale of Glamorgan Council
The Alps, Wenvoe CF5 6AA

www.bromorgannwg.gov.uk
www.valeofglamorgan.gov.uk



Fy Nghyf/My Ref Gwella Safle Bws / Heol
Winston, Y Barri

Annwyl Berchennog / Feddiannydd

Parthed: Gwella Safle Bws / Heol Winston, Y Barri

Mae Cyngor Bro Morgannwg yn bwriadu gwneud gwaith gwella ar y safle bws ar Winston Road, y Barri. Bydd y gwaith yn cynnwys gosod lloches bws newydd a gwelliannau i'r droedffordd gyfagos.

Y bwriad ar hyn o bryd yw dechrau ar y gwaith ar 27/08/26 a disgwylir iddo gymryd tua phythefnos i'w gwblhau, yn amodol ar y tywydd ac unrhyw amgylchiadau annisgwyl.

Gellir gweld rhagor o wybodaeth am y cynllun, gan gynnwys lluniau sy'n dangos y gwaith arfaethedig a dogfennaeth berthnasol arall ar-lein yn:

www.valeofglamorgan.gov.uk/c&d

Fel arall, gellir cyrraedd y wybodaeth drwy ddefnyddio'r cod QR a ddarperir isod.

Bwriad y gwaith hwn yw gwella diogelwch cerddwyr a hygyrchedd i gyfleusterau trafniadaeth gyhoeddus lleol i bawb, yn enwedig y rhai sydd ag amhariad symudedd a defnyddwyr eraill sy'n agored i niwed.

Oherwydd natur y gwaith a'r trefniadau rheoli traffig sydd eu hangen, mae rhywfaint o darfu'n anochel yn ystod y cyfnod adeiladu. Rydym yn gwerthfawrogi eich amynedd a'ch dealltwriaeth yn y mater hwn a byddwn yn gwneud pob ymdrech i achosi cyn lleied o anghyfleustra â phosibl.

Os oes gennych unrhyw gwestiynau neu bryderon ynglŷn â'r gwaith arfaethedig, cysylltwch ag Adran Adeiladu a Datblygu Cyngor Bro Morgannwg gan ddefnyddio'r manylion cyswllt a ddarperir uchod.

Yn gywir



Stephen Irish
Ar ran y Rheolwr Gweithredol – Peirianeg

Date/Dyddiad 23/07/26
Ask for/Gofynwch am Stephen Irish
Telephone/Rhif ffôn 01446 700111
Fax/Ffacs
e-mail/e-bost ConstructandDevSection@
valeofglamorgan.gov.uk

The Vale of Glamorgan Council
The Alps, Wenvoe CF5 6AA

Cyngor Bro Morgannwg
Yr Alpau, Gwenfô CF5 6AA

www.valeofglamorgan.gov.uk
www.bromorgannwg.gov.uk



My Ref/Cyf Bus Stop Improvements /
Winston Road, Barry

Dear Owner / Occupier

Re: Bus Stop Improvements / Winston Road, Barry

The Vale of Glamorgan Council will be carrying out improvement works on the bus stop along Winston Road, Barry. The works include the installation of a new bus shelter and improvements to the surrounding footway.

The works are currently programmed to commence on 27/08/26 and are expected to take approximately 2 weeks to complete, subject to weather conditions and any unforeseen circumstances.

Further information about the scheme, including drawings showing the proposed works and other relevant documentation can be viewed online at:

www.valeofglamorgan.gov.uk/c&d

Alternatively, the information can be accessed using the QR code provided below.

These works are intended to improve pedestrian safety and accessibility to local public transport facilities for all, particularly those with impaired mobility and other vulnerable users.

Due to the nature of the works and the traffic management arrangements required, some disruption is unavoidable during the construction period. We appreciate your patience and understanding in this matter and will make every effort to minimise any inconvenience as far as possible.

Should you have any questions or concerns regarding the proposed works, please contact the Vale of Glamorgan Council's Construction and Development Section using the contact details provided above.

Yours faithfully

Stephen Irish
For Operational Manager - Engineering

