


Sefton Quarry, Penmark

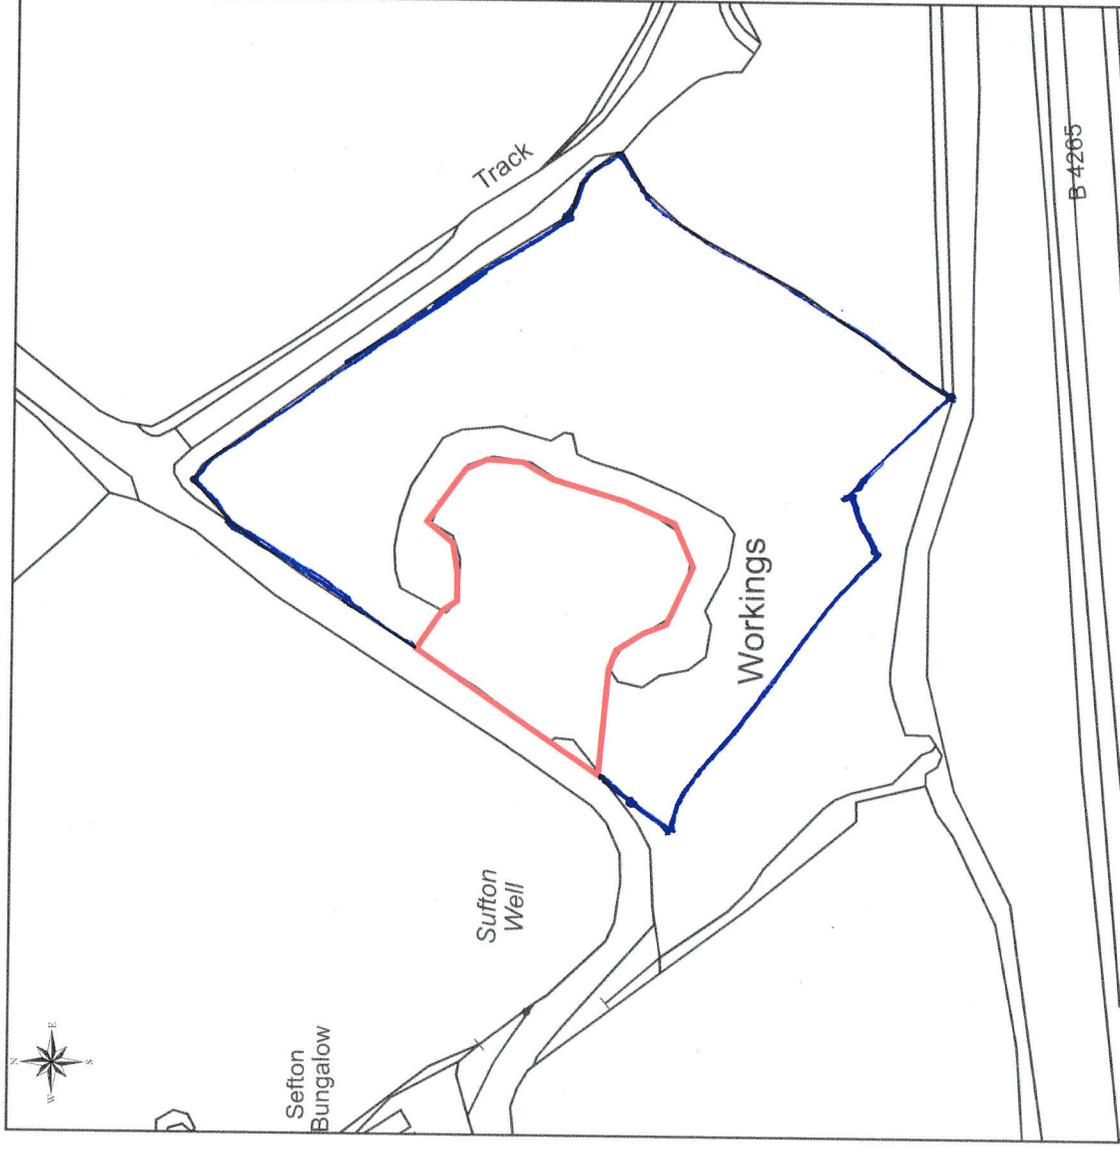

This Plan includes the following Licensed Data: OS MasterMap Black and White
PDF Location Plan by the Ordnance Survey National Geographic Database and
incorporating surveyed revision available at the date of production.
Reproduction in whole or in part is prohibited without the prior permission of
Ordnance Survey. The representation of a road, track or path is no evidence of
a right of way. The representation of features, as lines is no evidence of a
property boundary. © Crown copyright and database rights, 2021. Ordnance
Survey 0100031673

Scale: 1:1250, paper size: A4

Location Plan

2021/01405/FUL




emapsite™
plans

Prepared by: Jeremy Peter, 03-09-2021

2022/00440/FUL

Orchard Bungalow

Treguff Farm Cottages

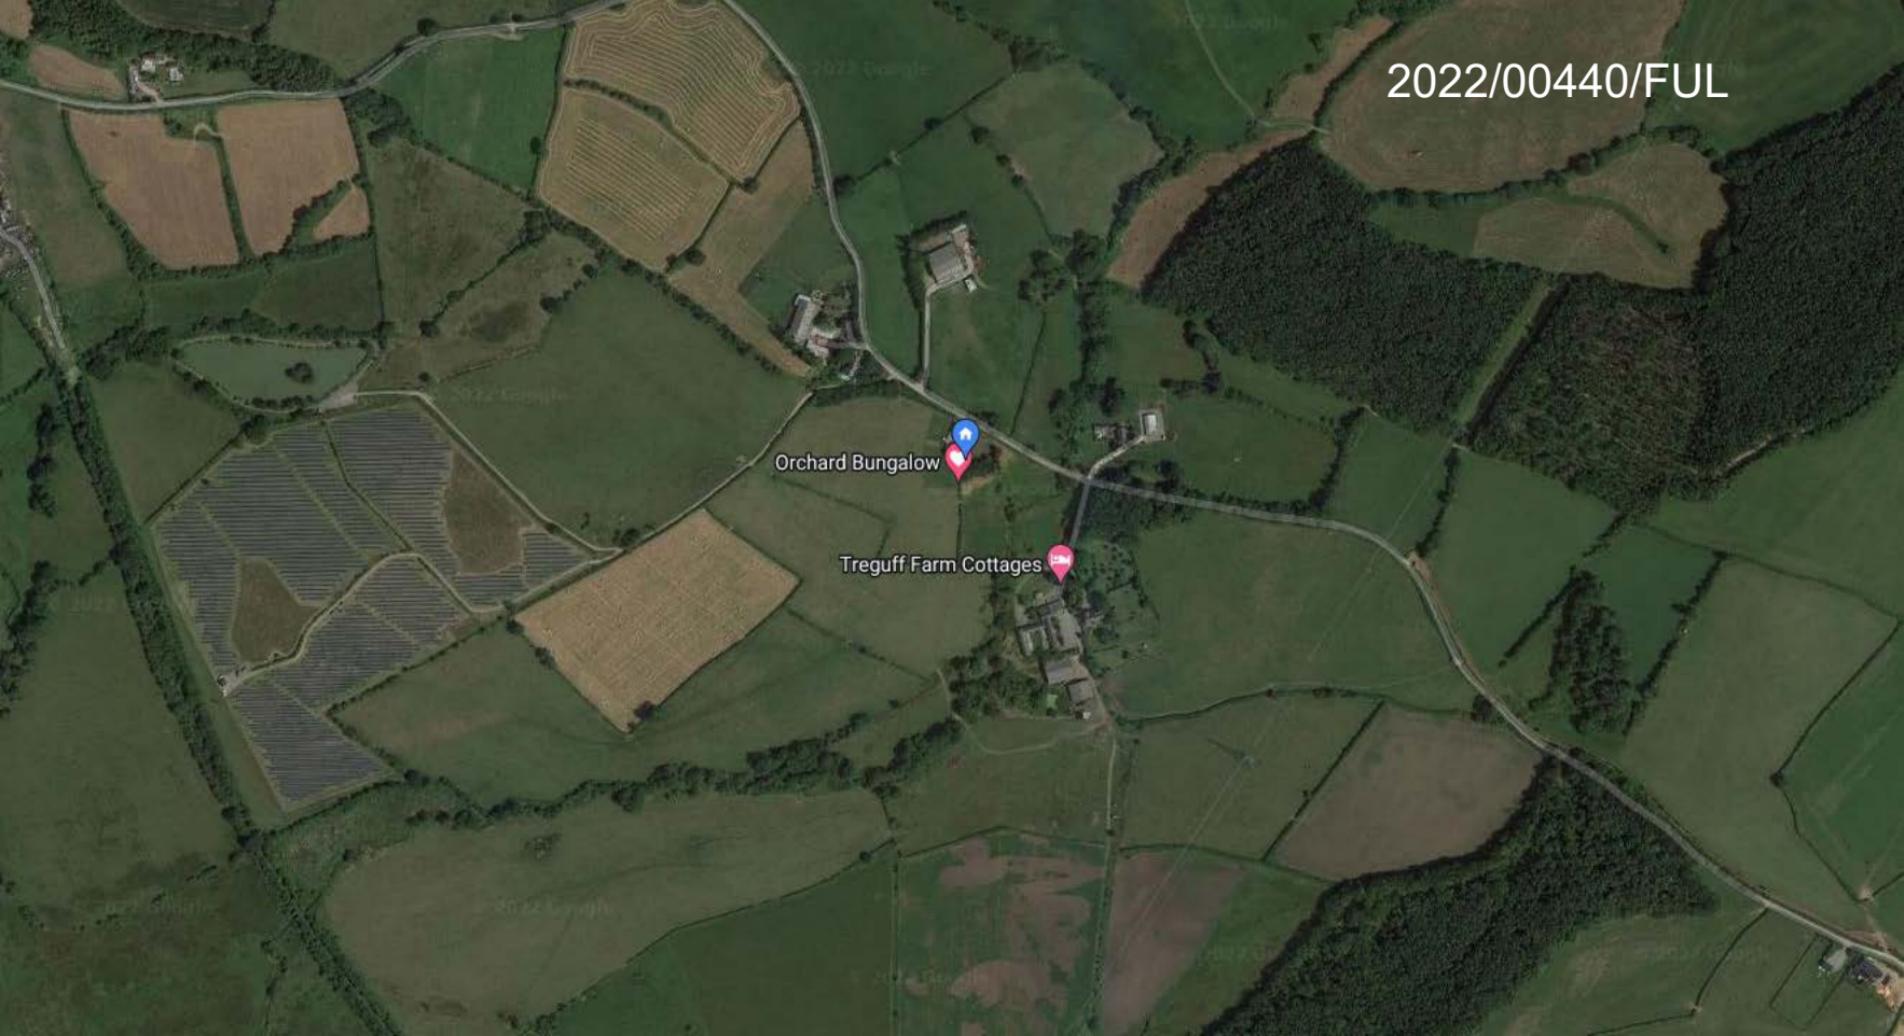




UK
Planning
Maps



Orchard Bungalow, St. Mary Church, Cowbridge, CF71 7FS

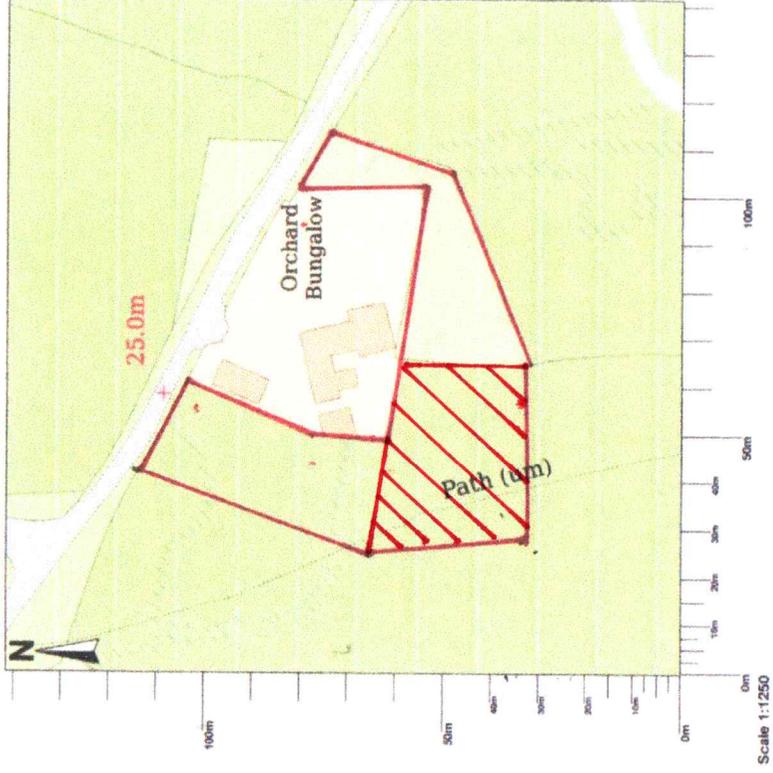

 = NEW AREA PROPOSED.

Map area bounded by: 302885,171214-303027,171356. Produced on 25 April 2022 from the OS National Geographic Database. Reproduction in whole or part is prohibited without the prior permission of Ordnance Survey. © Crown copyright 2022. Supplied by UKPlanningMaps.com a licensed OS partner (100054135). Unique plan reference: p2c/uk/78704/1065237

2022/00440/FUL

ORCHARD BUNGALOW ADDITIONAL LAND.

V1.1 PROPOSED AUG 24th.