



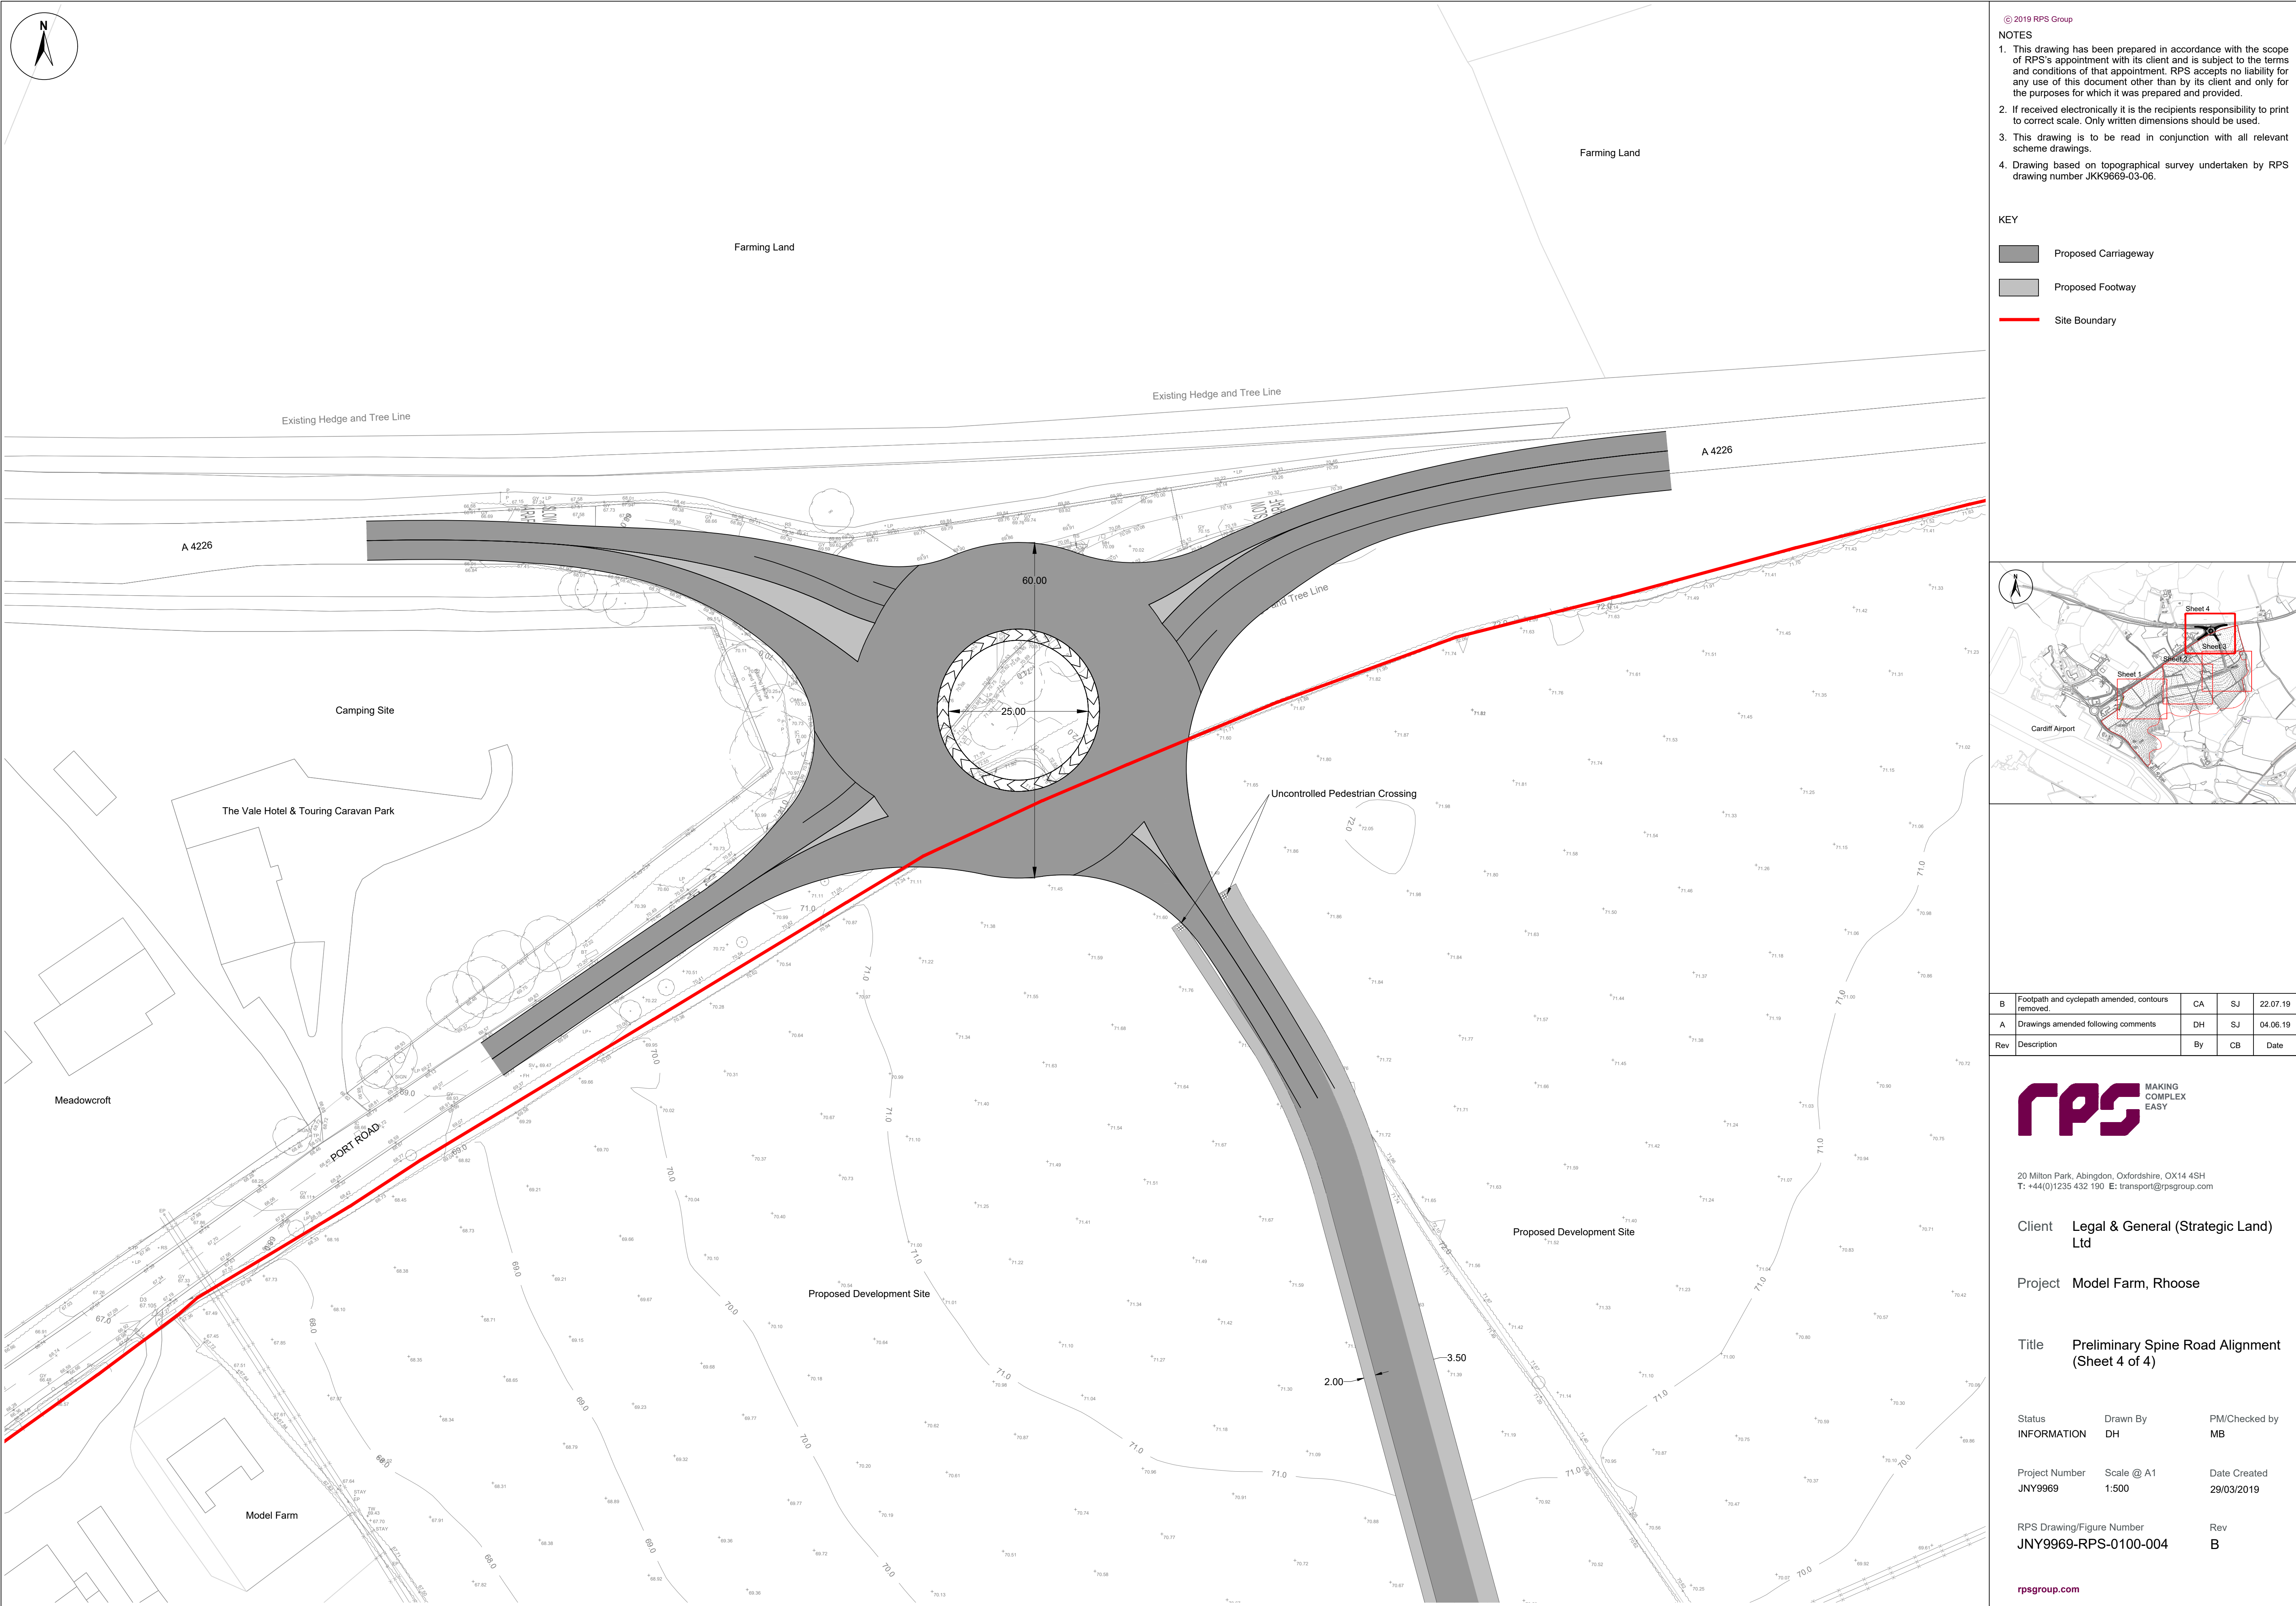

- © 2019 RPS Group
- NOTES
1. This drawing has been prepared in accordance with the scope of RPS's appointment with its client and is subject to the terms and conditions of that appointment. RPS accepts no liability for any use of this document other than by its client and only for the purposes for which it was prepared and provided.
 2. If received electronically it is the recipients responsibility to print to correct scale. Only written dimensions should be used.
 3. This drawing is to be read in conjunction with all relevant scheme drawings.
 4. Drawing based on topographical survey undertaken by RPS drawing number JKK9669-03-06.

KEY

- Proposed Carriageway
- Proposed Footway
- Site Boundary

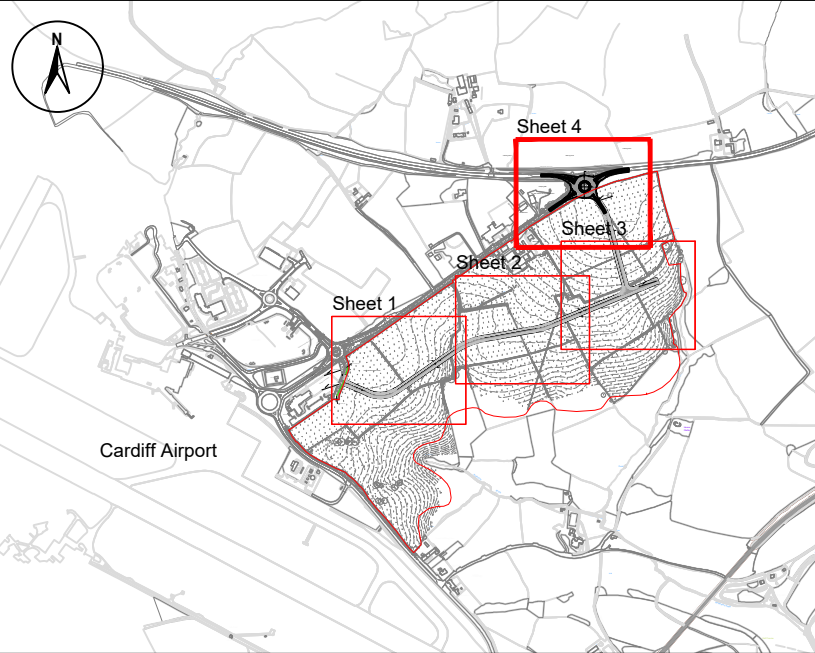

B	Footpath and cyclepath amended, contours removed.	CA	SJ	22.07.19
A	Drawings amended following comments	DH	SJ	04.06.19
Rev	Description	By	CB	Date

rps MAKING COMPLEX EASY

20 Milton Park, Abingdon, Oxfordshire, OX14 4SH
T: +44(0)1235 432 190 E: transport@rpsgroup.com

Client **Legal & General (Strategic Land) Ltd**

Project **Model Farm, Rhoose**

Title **Preliminary Spine Road Alignment (Sheet 4 of 4)**

Status INFORMATION	Drawn By DH	PM/Checked by MB
Project Number JNY9969	Scale @ A1 1:500	Date Created 29/03/2019
RPS Drawing/Figure Number JNY9969-RPS-0100-004	Rev B	

rpsgroup.com