


CARDIFF ROAD, BARRY, PROPOSED ACTIVE TRAVEL IMPROVEMENT


Key	Existing carriageway	Pedestrian crossing facilities	Areas of landscape to remain
	Proposed footway/cycleway improvements	Areas of landscape to be improved	New Areas of landscape

Carriageway width to be reduced to 6.1m to construct shared footway/cycleway and to aid in speed reduction

SCHEME EXTENTS

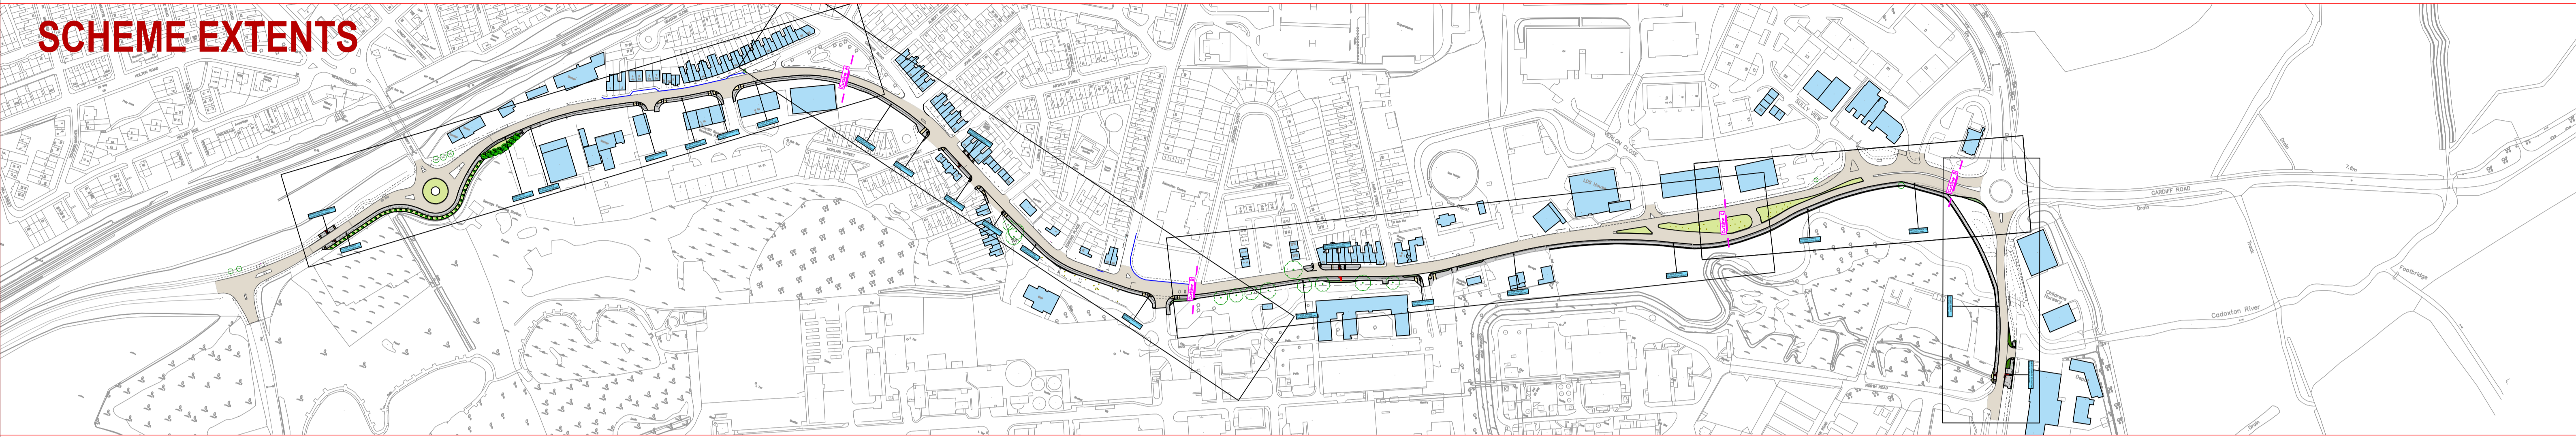

1

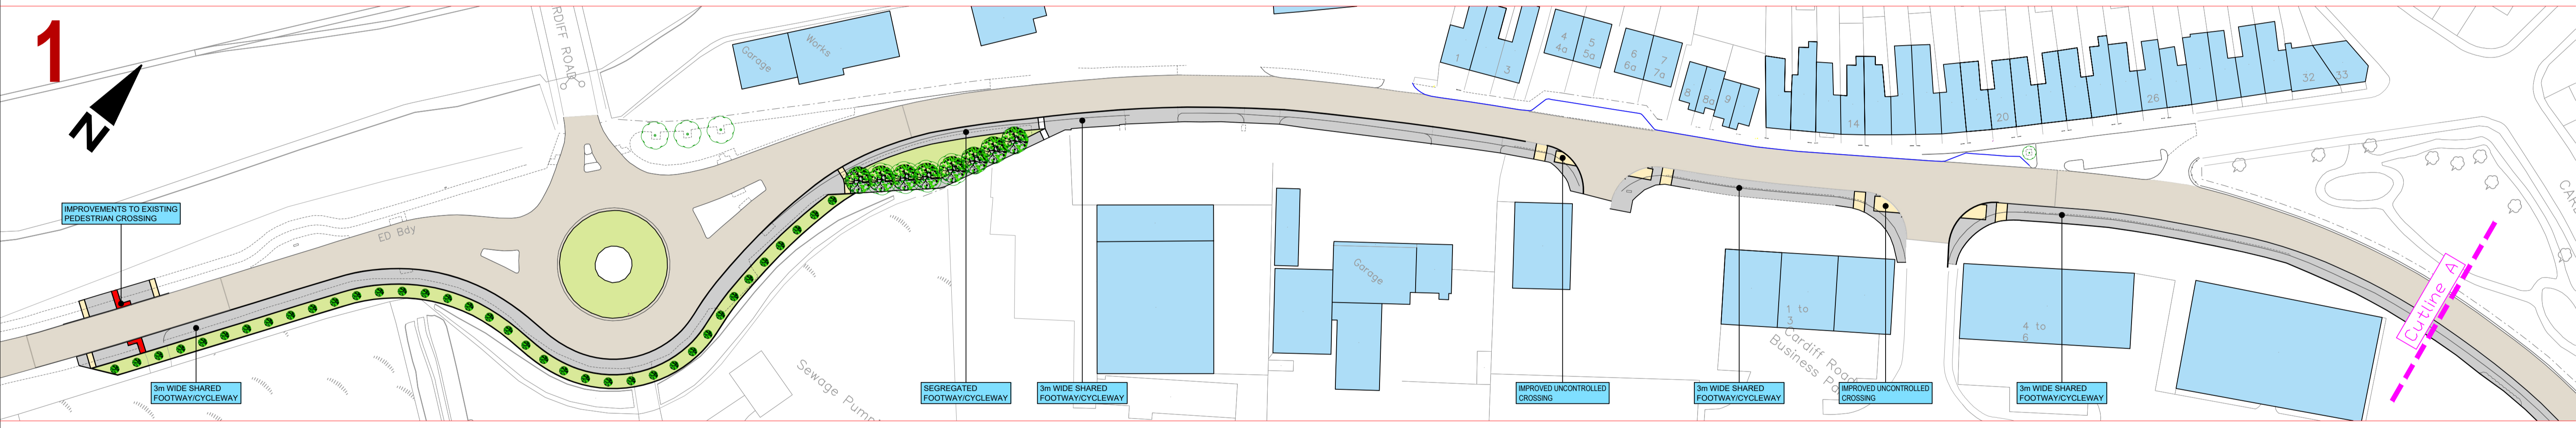

2

