


Key Chart:  Road Sign  Cones  Diversion	Florida ar gau YMA **/**/**** am ** diwmod Road closed HERE **/**/**** for ** day sorry for any inconvenience	5) All temporary traffic management sign locations and signs are subject to on site approval from the Engineer.	Chpt. 8 Details
--	---	--	------------------------

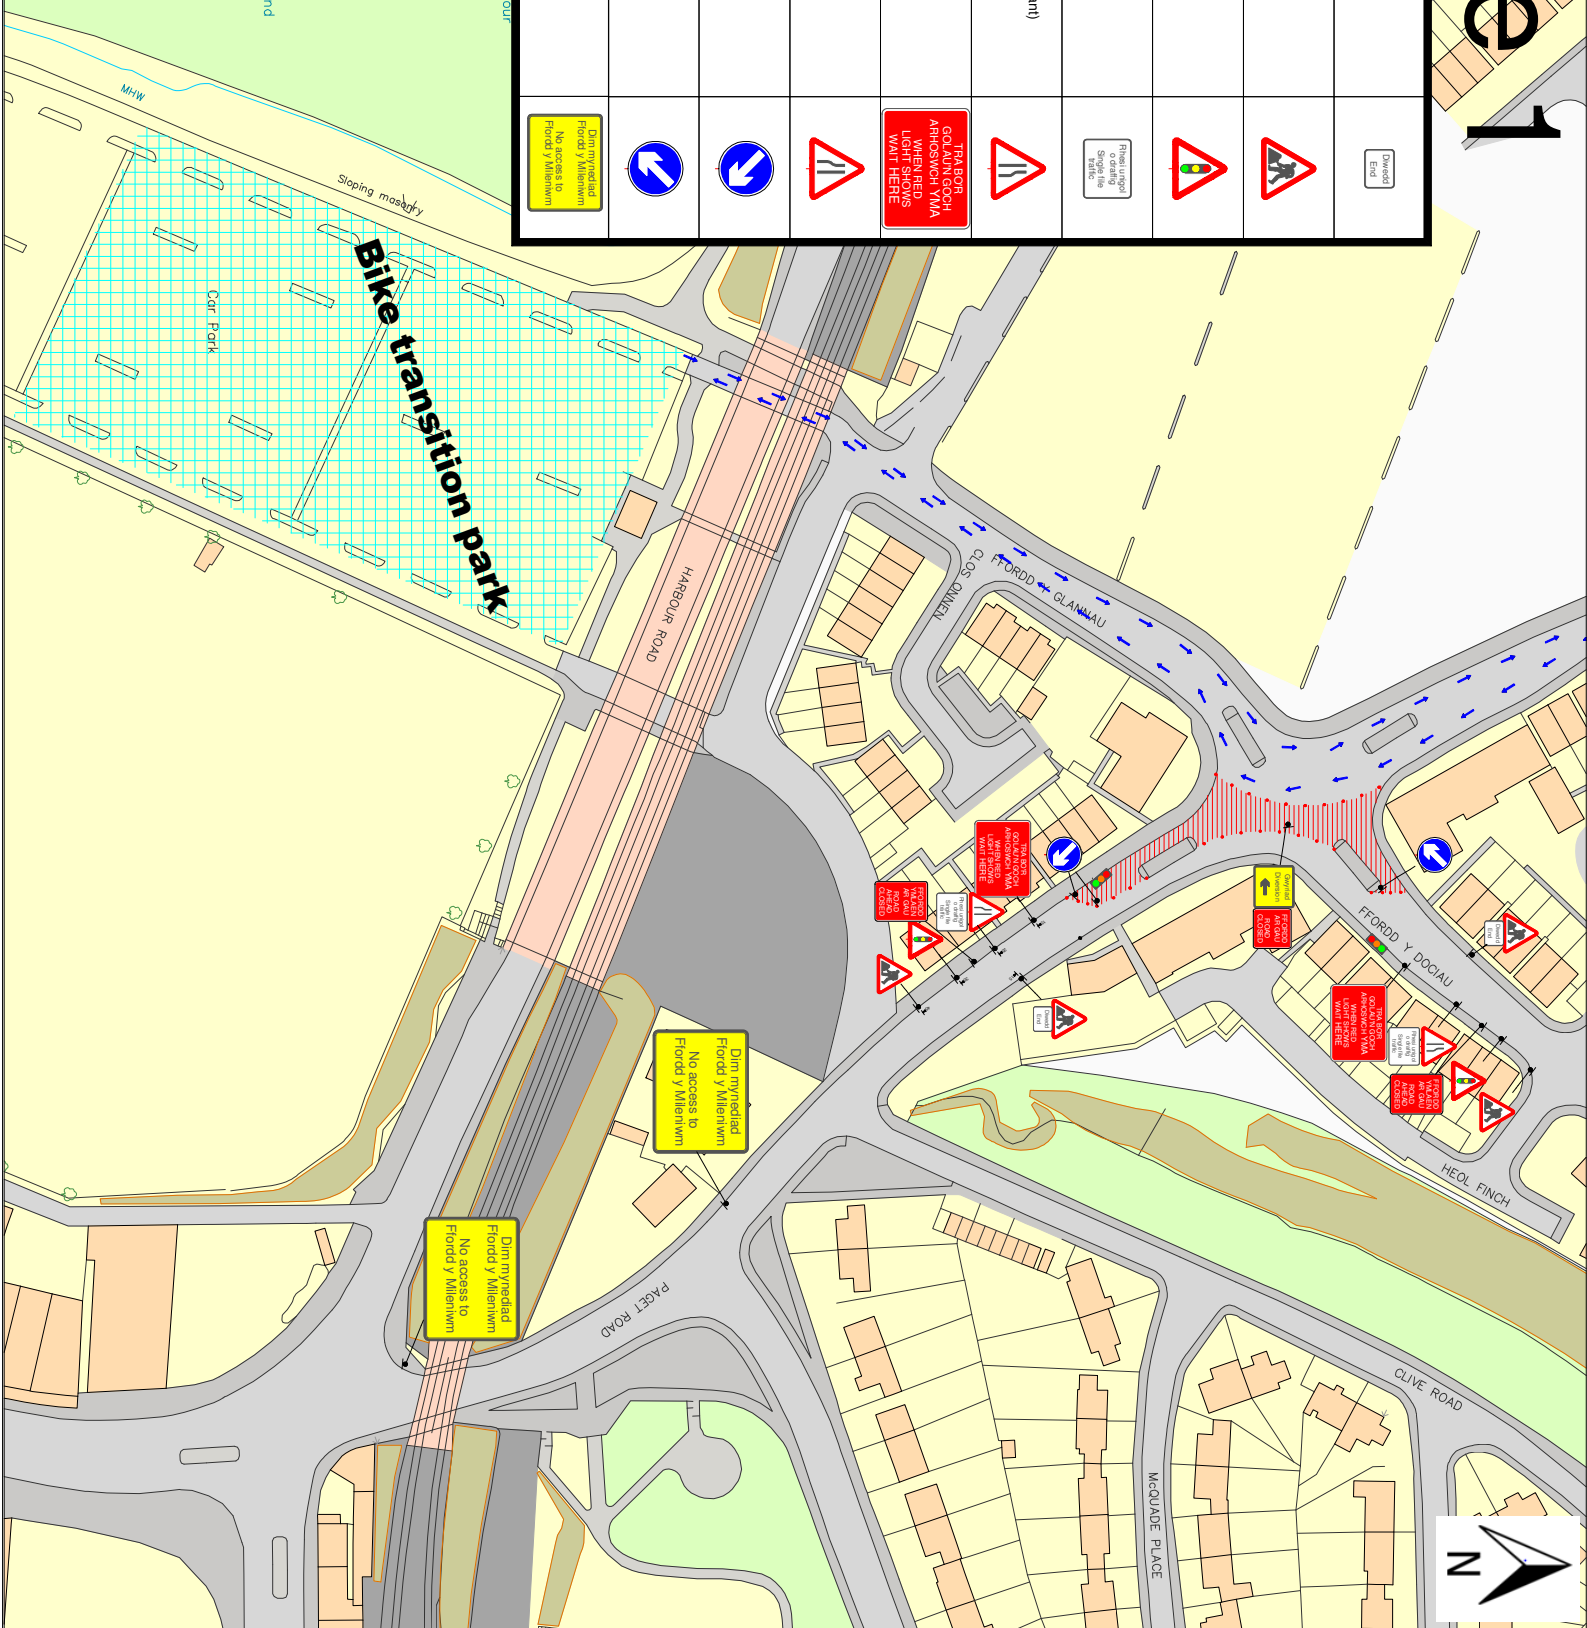

TRAFFIC MANAGEMENT NOTES:

- 1) All temporary traffic management shall be in accordance with Chapter 8 of the Traffic Signs Manual 2009.
- 2) All temporary traffic management shall be in accordance with the Traffic Signs (Amendment) (No.2) Regulations and General Directions 2011.
- 3) All temporary traffic management shall conform to the Safety at Street Works and Road Works. A Code of Practice.
- 4) All temporary traffic management signs should be located 450mm from the kerb face.
- 5) All temporary traffic management sign locations are indicative and are subject to on site approval from the Engineer.

Chpt. 8 Details

Customer: W2 Commercial LTD
Job Reference: SWVD
Location: Barry Triathlon, Barry
Date 13/08/21
Description: Road closure
Ambercon Ltd Tel: 0845 371 5050 Fax: 01792 774590

Produced by: K. Morales


Approved by: R. Mackenzie

Drawing Ref: KM/13.08.21/G6929

This Drawing is subject to Copyright and remains the property of Arburion Ltd.

This Drawing is subject to Copyright and remains the property of Arbuton Ltd.

Amberon

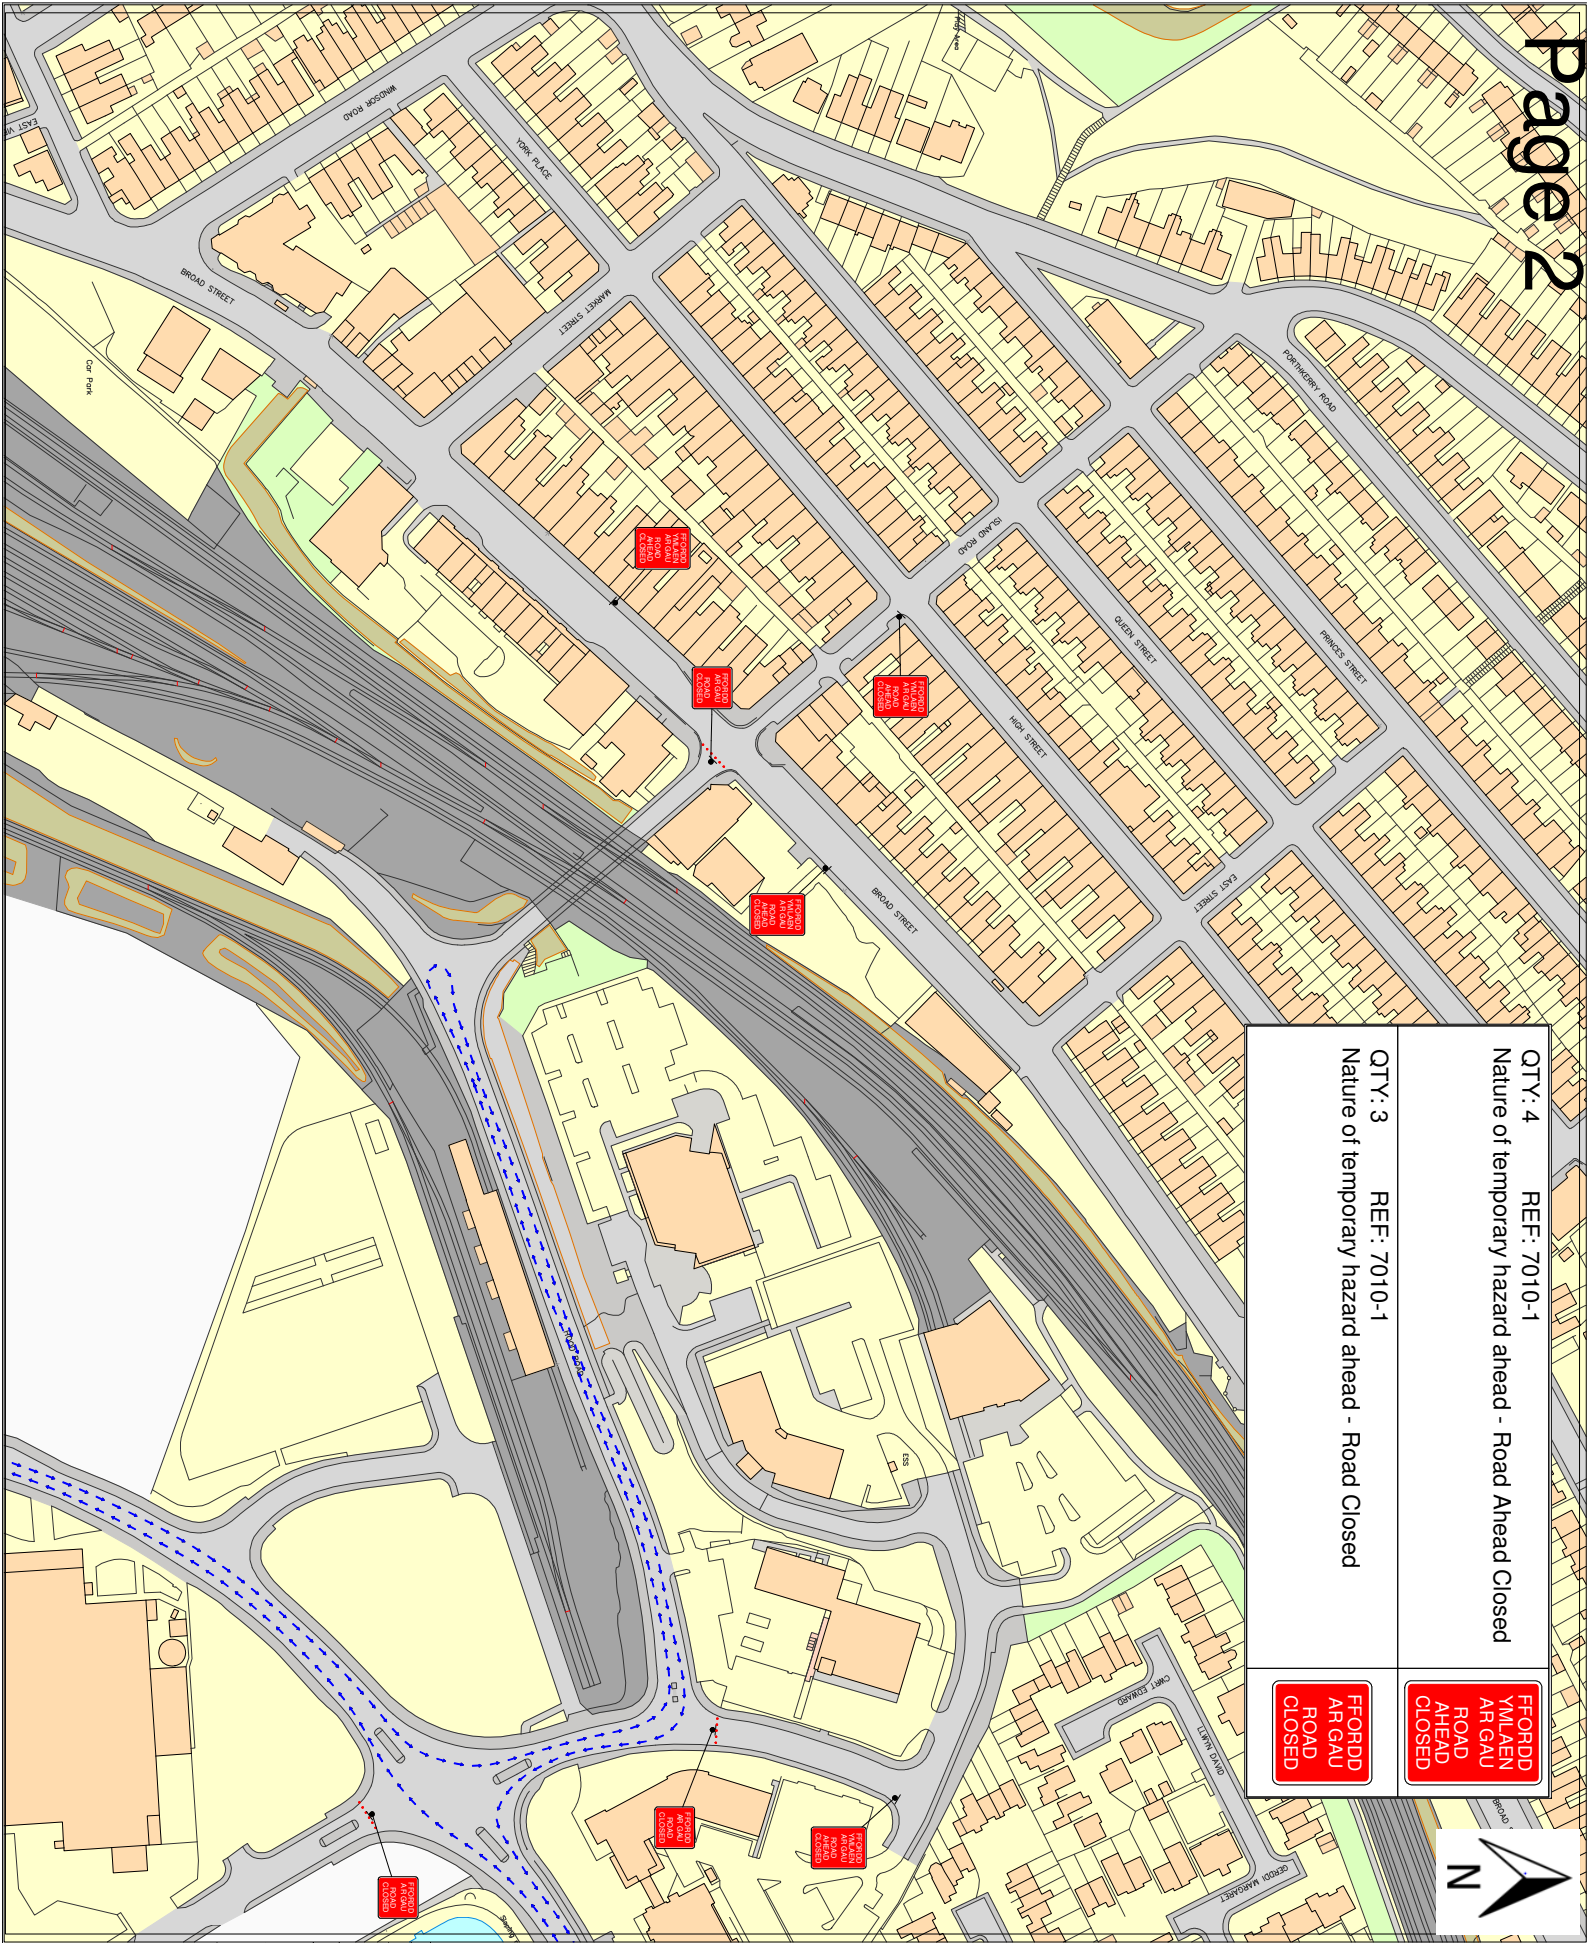

QTY: 4	REF: 7010-1	FFORD YMLAEN AR GAU ROAD AHEAD CLOSED
Nature of temporary hazard ahead - Road Ahead Closed		
QTY: 3	REF: 7010-1	FFORD AR GAU ROAD CLOSED
Nature of temporary hazard ahead - Road Closed		

TRAFFIC MANAGEMENT NOTES:
1) All temporary traffic management shall be in accordance with Chapter 8 of the Traffic Signs Manual 2009.
2) All temporary traffic management shall be in accordance with the Traffic Signs (Implementation) (No 2) Regulations and General Directions 2011.
3) All temporary traffic management shall conform with the Traffic Signs Regulations and Code of Practice.
4) All temporary traffic management signs should be located 450mm from the kerb face.
5) All temporary traffic management signs should be placed in the direction of travel and are subject to on site approval from the Engineer.

Cht. 8 Details

Flordd ar gau YMLA
/ am ** diwrnod
Road closed HERE
/ for ** day
sorry for any
inconvenience

- Key Chart:
- Road Sign
 - Cones
 - Diversion
 - Works area / Road closure
 - Access only

Customer: W2 Commercial LTD

Job Reference: SWVD

Location: Barry Traction, Barry

Date: 13/08/21

Description: Road closure

Amberon Ltd

Tel: 0845 571 5050

Fax: 01792 774590

Produced by: K. Morales

Approved by: R. MacKenzie

Drawing Ref: KM/13.08.21/068290

This Drawing is Subject to Copyright and Licensing Rights of Amberon Ltd.

Amberon

QTY: 8	REF: 7010-1	FFORDD AR GAU ROAD CLOSED
Nature of temporary hazard ahead - Road Ahead Closed		YMI AEN AR GAU ROAD AHEAD CLOSED
QTY: 6	REF: 7010-1	FFORDD AR GAU ROAD CLOSED
Nature of temporary hazard ahead - Road Closed		



TRAFFIC MANAGEMENT NOTES:
1) All temporary traffic management shall be in accordance with Chapter 4 of the Traffic Signs Manual 2009.
2) All temporary traffic management shall be in accordance with the Traffic Signs (Amendment) (No 2) Regulations and General Directions 2011.
3) All temporary traffic management shall conform with the Traffic Signs (Amendment) (No 2) Code of Practice.
4) All temporary traffic management signs should be located 450m (min) from the start face.
5) All temporary traffic management signs should be placed in pairs where possible.
6) All temporary traffic management signs are indicative and are subject to on site approval from the Engineer.

Cppt. 8 Details

Flordd ar gau YMA
//** am ** diwrnod
Road closed HERE
//** for ** day
sorry for any
inconvenience

Key Chart:

- Road Sign
- Cones
- Diversion
- Works area / Road closure
- Access only

Customer: W2 Commercial LTD
Job Reference: SWVD
Location: Barry Traction Barry
Date 13/08/21
Description: Road closure
Amberon Ltd Tel: 0845 571 5050 Fax: 01782 774500
Produced by: K. Morales
Approved by: R. Mackenzie
Drawing Ref: KM13.08.21.068290

Amberon

The Drawing is Amberon's Copyright and no part of it may be reproduced without the written permission of Amberon Ltd.

