

TRAFFIC MANAGEMENT NOTES
 1) All temporary traffic management shall be in accordance with Chapter 8 of the Traffic Signs Manual 2009
 2) All temporary traffic management shall be in accordance with the Traffic Signs (Amendment) (No 2) Regulations and General Directions 2011
 3) All temporary traffic management shall conform to the Safety at Street Works and Road Works, A Code of Practice
 4) All temporary traffic management signs should be located 450mm min from the kerb face
 5) All temporary traffic management sign locations are indicative and are subject to on site approval from the Engineer.

Chpt. 8 Details

Tregolwyn/ Colwinston


QTY: 2	REF: 2703	Diverted traffic	
QTY: 2	REF: 2703	Diverted traffic	
QTY: 1	REF: A LABEL	Mynediad Hyd Yn unig Access as far as The Vines Only	
QTY: 3	REF: 2704	Diverted traffic	
QTY: 2	REF: 2702	Diversion	
QTY: 6	REF: 7010-1	Nature of temporary hazard ahead - Road Ahead Closed	
QTY: 3	REF: 573	Direction to hazard	
QTY: 6	REF: 7001	Road works ahead	
QTY: 2	REF: 7010-1	Nature of temporary hazard ahead - Road Closed	
QTY: 2	REF: 2702	Diversion Ends	
QTY: 2	REF: 2704	Diverted traffic	
QTY: 1	REF: 2702	Diversion	
QTY: 2	REF: 573	Direction to hazard (variant)	

Ffordd ar gau YMA am ar diwrnod
 Road closed HERE for ar day
 sorry for any inconvenience

Key Chart:

- Arwydd Ffordd / Road Sign
- Conau / Cones
- Gwryiad / Diversion
- Ardal Waith/Ffordd Ar Gau - Works area / Road closure
- Mynediad yn Unig Access only

Customer: Jewell Contractors
 Job Reference: Plan 1
 Location: The Vines, Colwinston, VOG, CF71 7NB
 Date 06/05/22
 Description: Road closure
 Amberon Ltd
 Tel. 0845 371 5050
 Fax. 01792 774590
 Produced by: K. Morales
 Approved by: J. McGuire
 Drawing Ref: KM/06.05.22/S81835
 (This Drawing is subject to Copyright and remains the property of Amberon Ltd.)

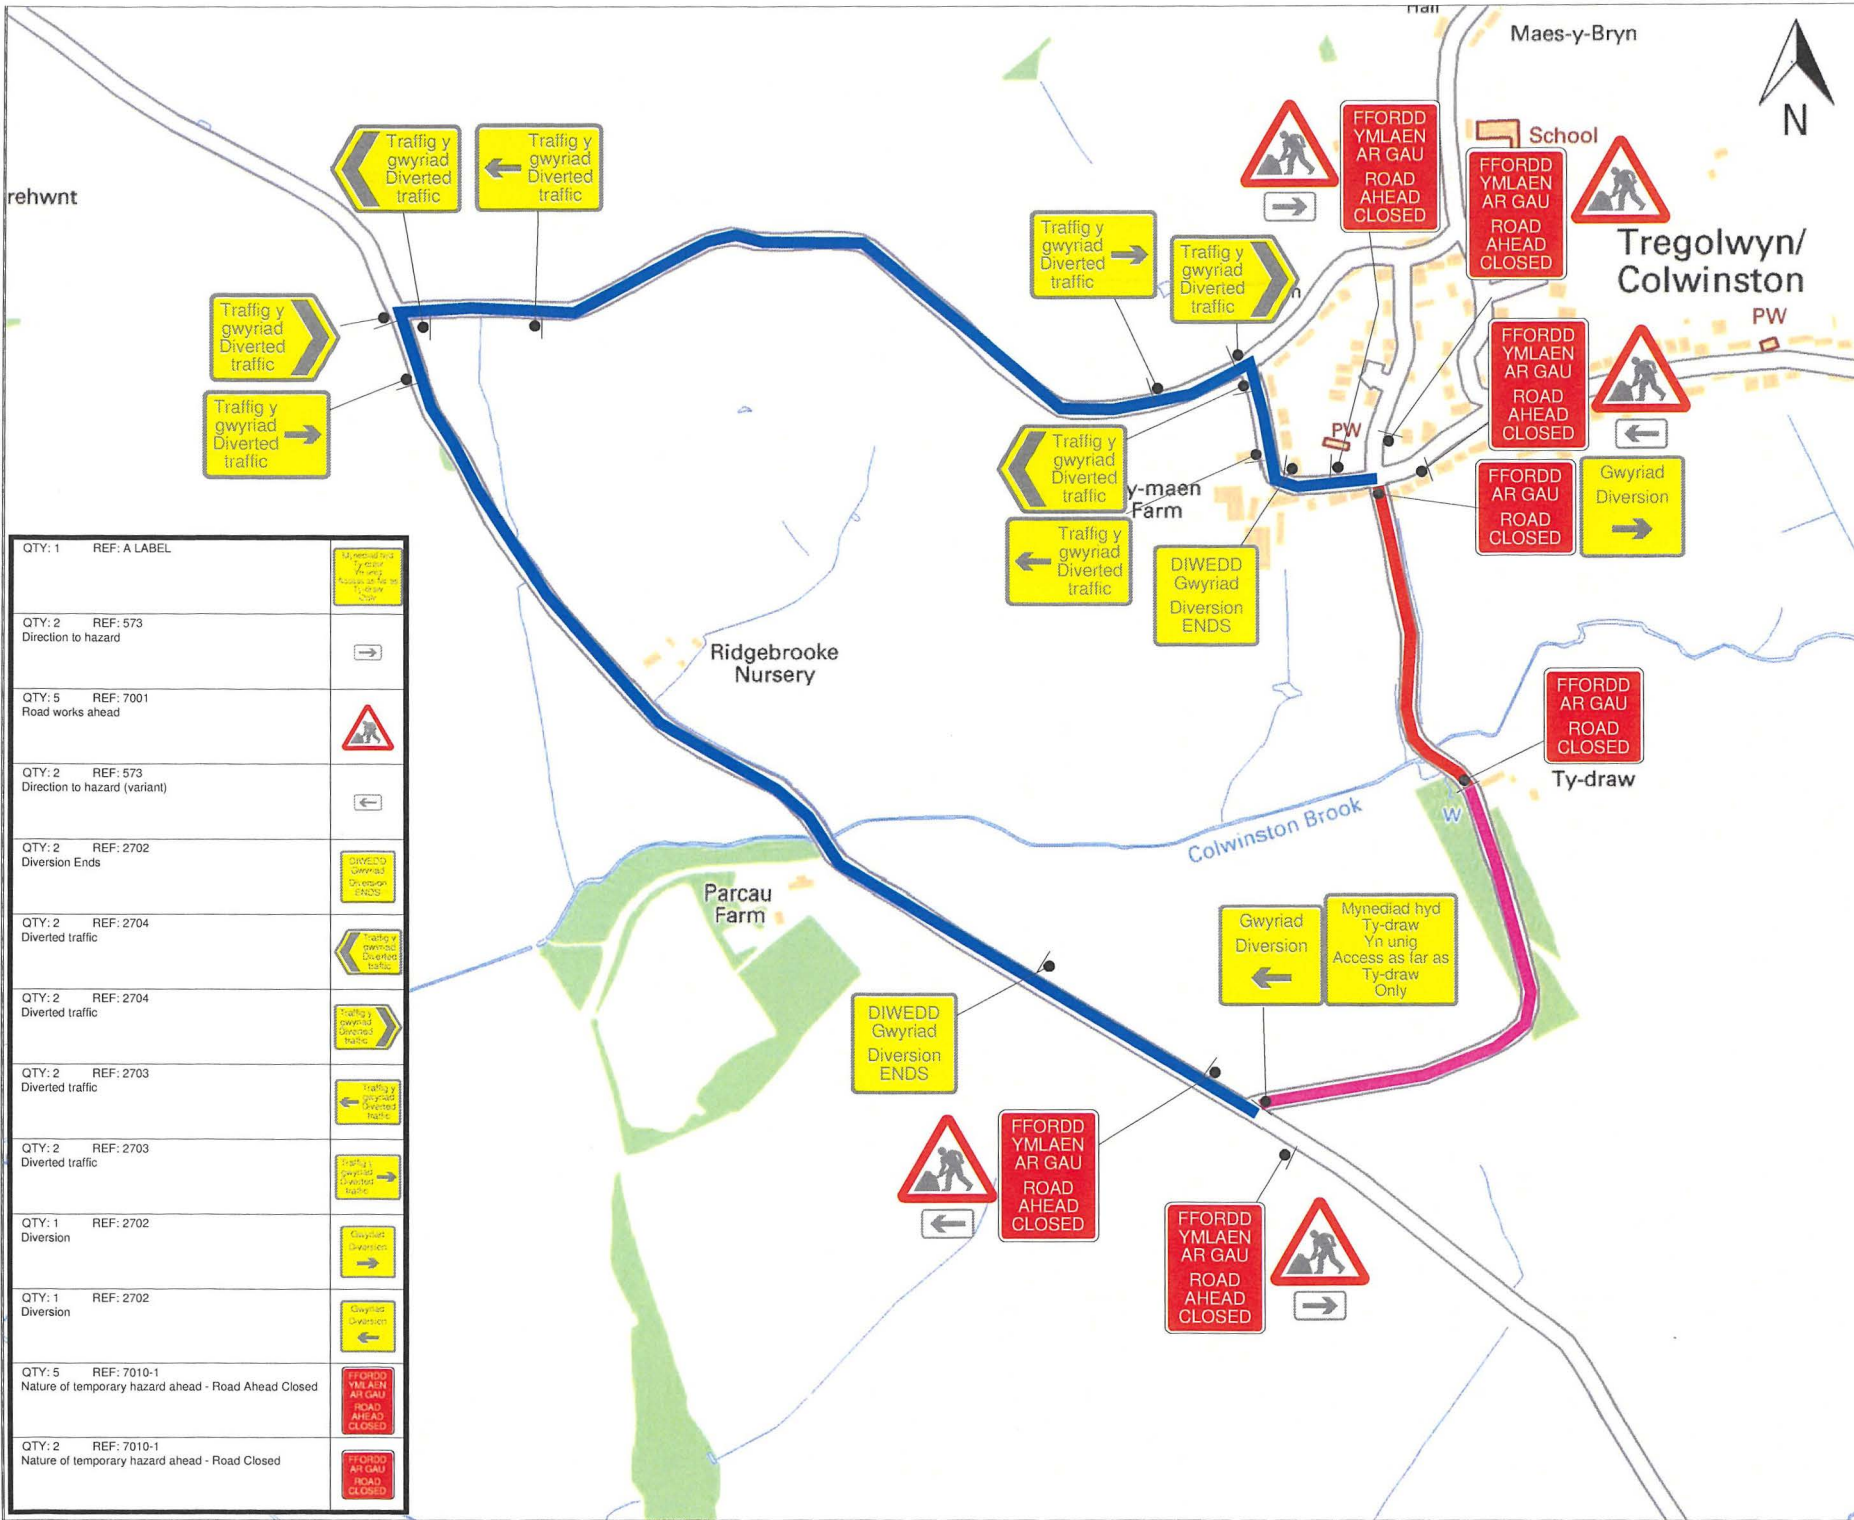

TRAFFIC MANAGEMENT NOTES:
 1) All temporary traffic management shall be in accordance with Chapter 8 of the Traffic Signs Manual 2009
 2) All temporary traffic management shall be in accordance with the Traffic Signs (Amendment) (No. 2) Regulations and General Directions 2011
 3) All temporary traffic management shall conform to the Safety at Street Works and Road Works, A Code of Practice
 4) All temporary traffic management signs should be located 450mm min from the kerb face.
 5) All temporary traffic management sign locations are indicative and are subject to on site approval from the Engineer.

Cht. 8 Details

QTY: 1	REF: A LABEL	
QTY: 2	REF: 573 Direction to hazard	
QTY: 5	REF: 7001 Road works ahead	
QTY: 2	REF: 573 Direction to hazard (variant)	
QTY: 2	REF: 2702 Diversion Ends	
QTY: 2	REF: 2704 Diverted traffic	
QTY: 2	REF: 2704 Diverted traffic	
QTY: 2	REF: 2703 Diverted traffic	
QTY: 2	REF: 2703 Diverted traffic	
QTY: 1	REF: 2702 Diversion	
QTY: 1	REF: 2702 Diversion	
QTY: 5	REF: 7010-1 Nature of temporary hazard ahead - Road Ahead Closed	
QTY: 2	REF: 7010-1 Nature of temporary hazard ahead - Road Closed	

Ffordd ar gau YMA
 / am ** diwrnod
 Road closed HERE
 / for ** day
 sorry for any
 inconvenience

Key Chart.

	Arwydd Ffordd / Road Sign
	Conau / Cones
	Gwyrriad / Diversion
	Ardal Waith/Ffordd Ar Gau - Works area / Road closure
	Mynediad yn Unig Access only

Customer: Jewell Contractors
 Job Reference: Plan 2
 Location: The Vines, Colwinston, VOG, CF71 7NB

Date 06/05/22
 Description: Road closure

Amberon Ltd
 Tel: 0845 371 5050
 Fax: 01792 774590

Produced by: K. Morales
 Approved by: J. McGuire

Drawing Ref: KM06.05.22/581835

