




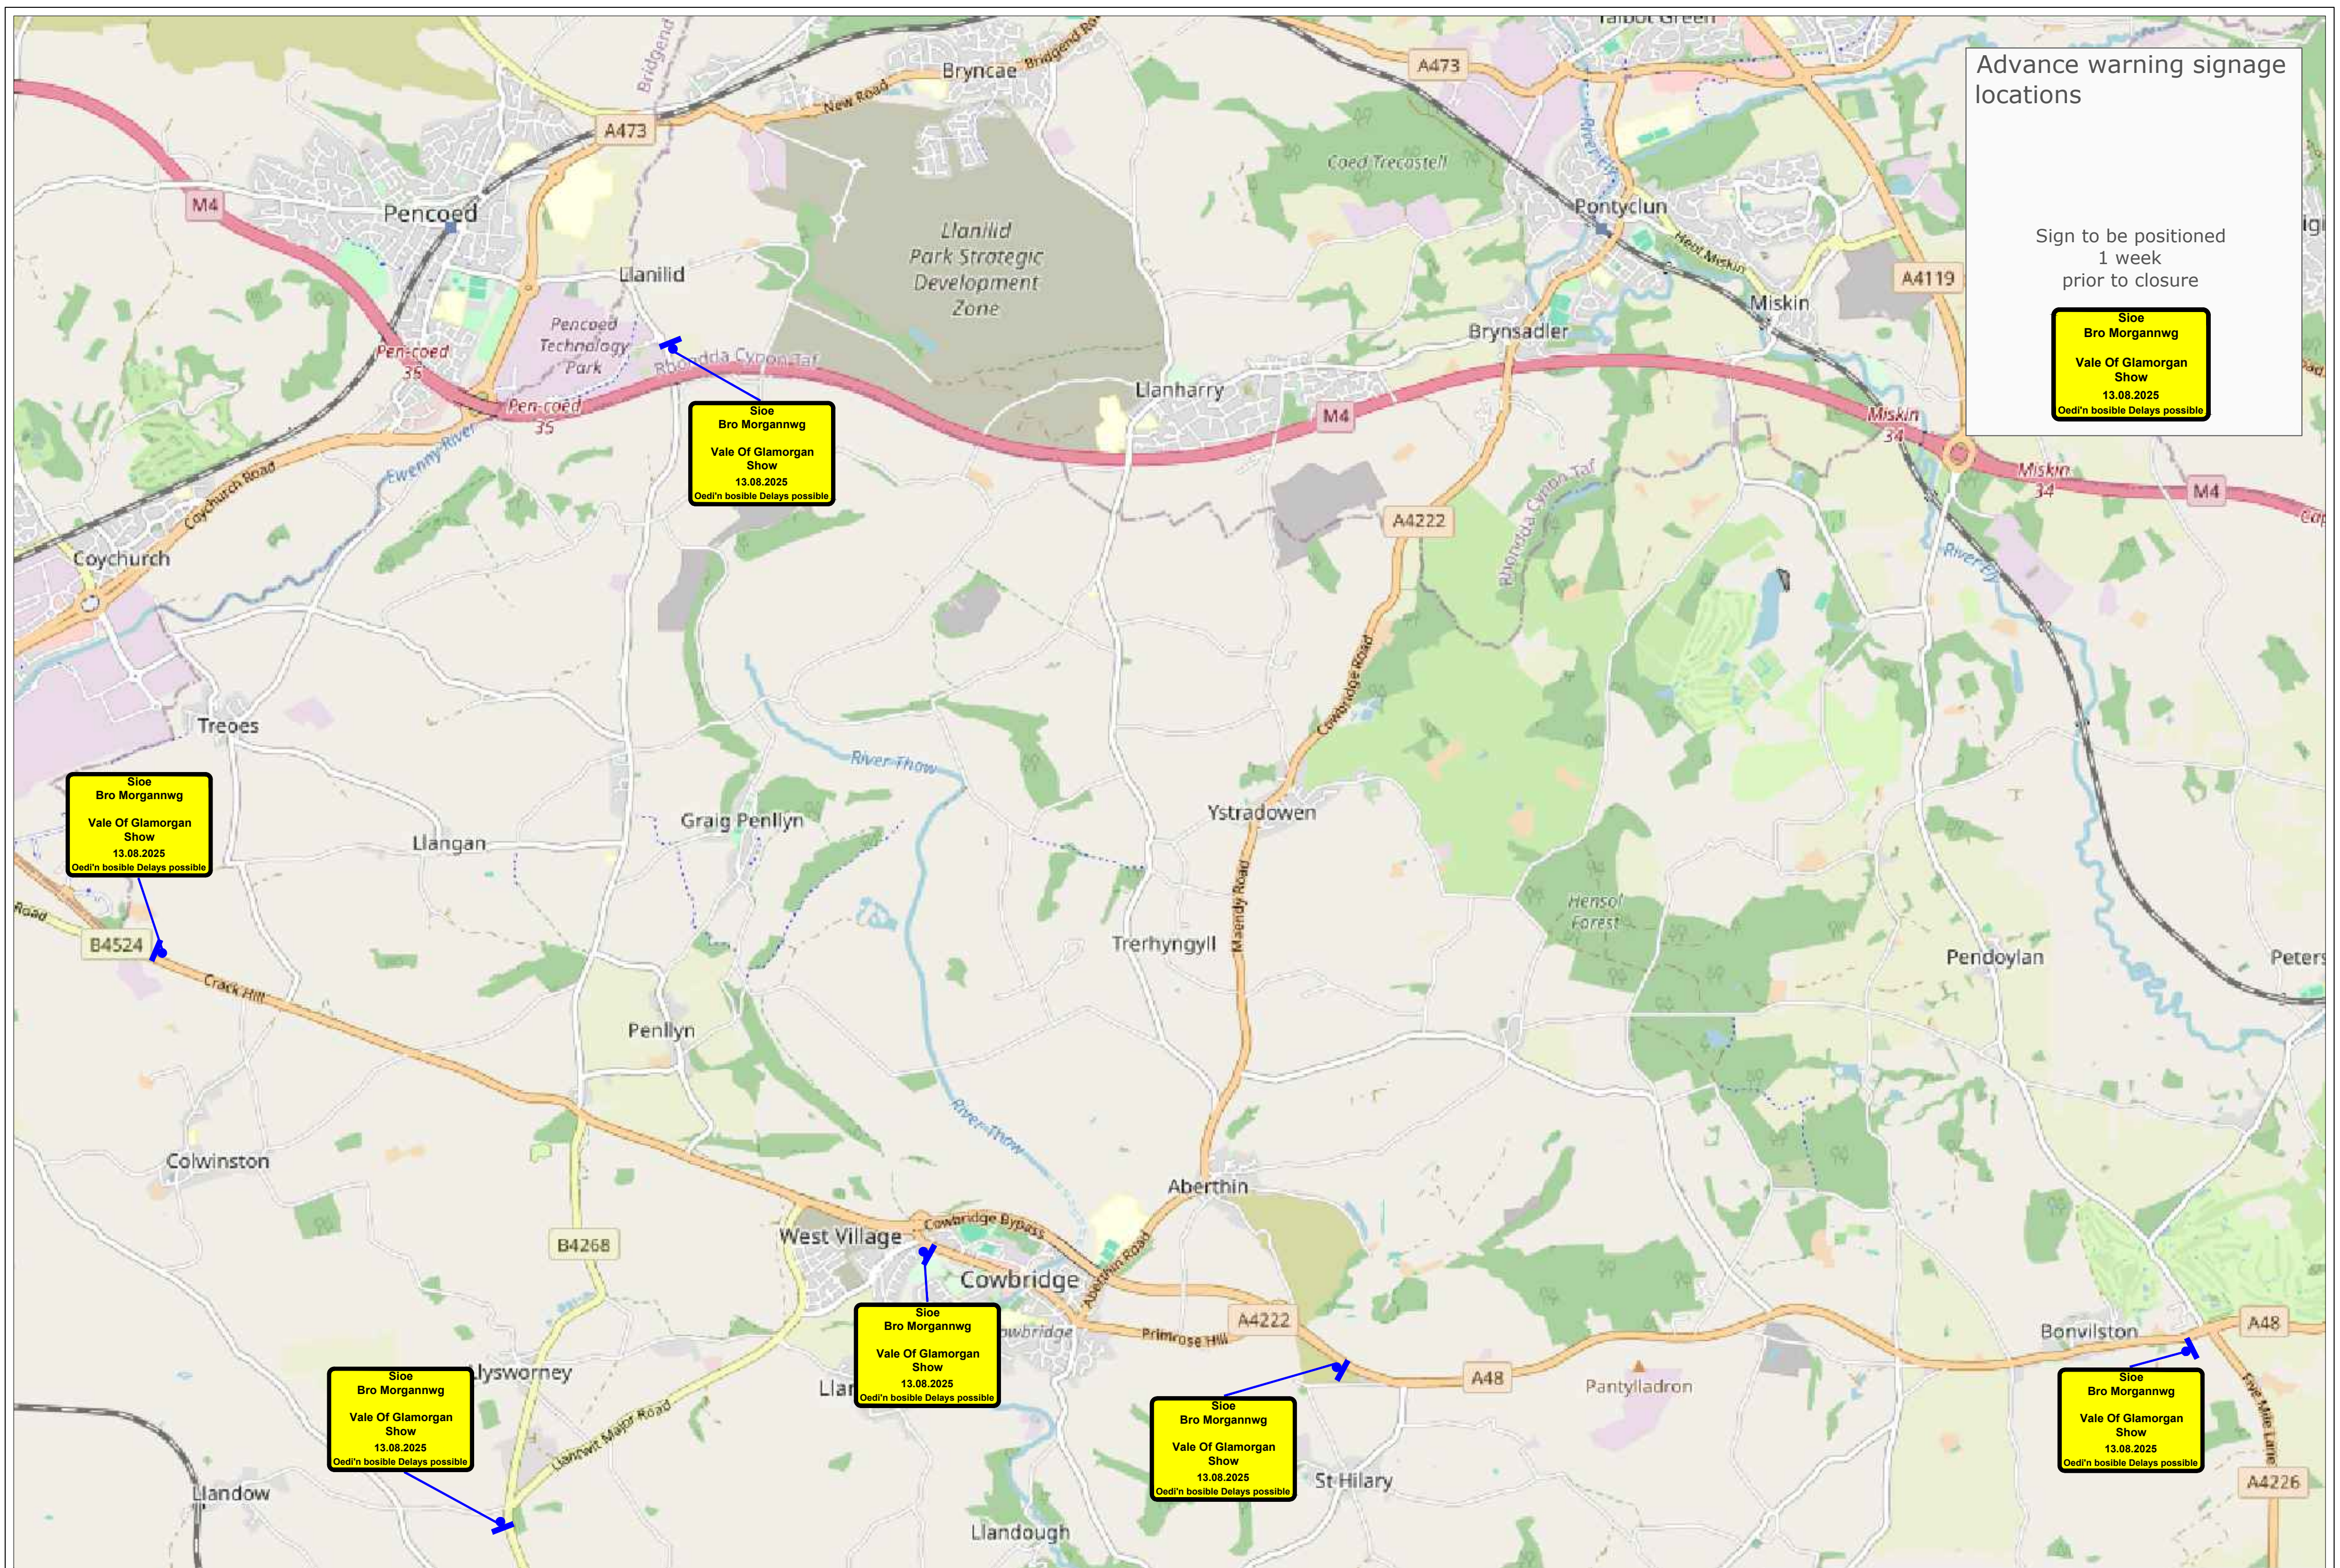


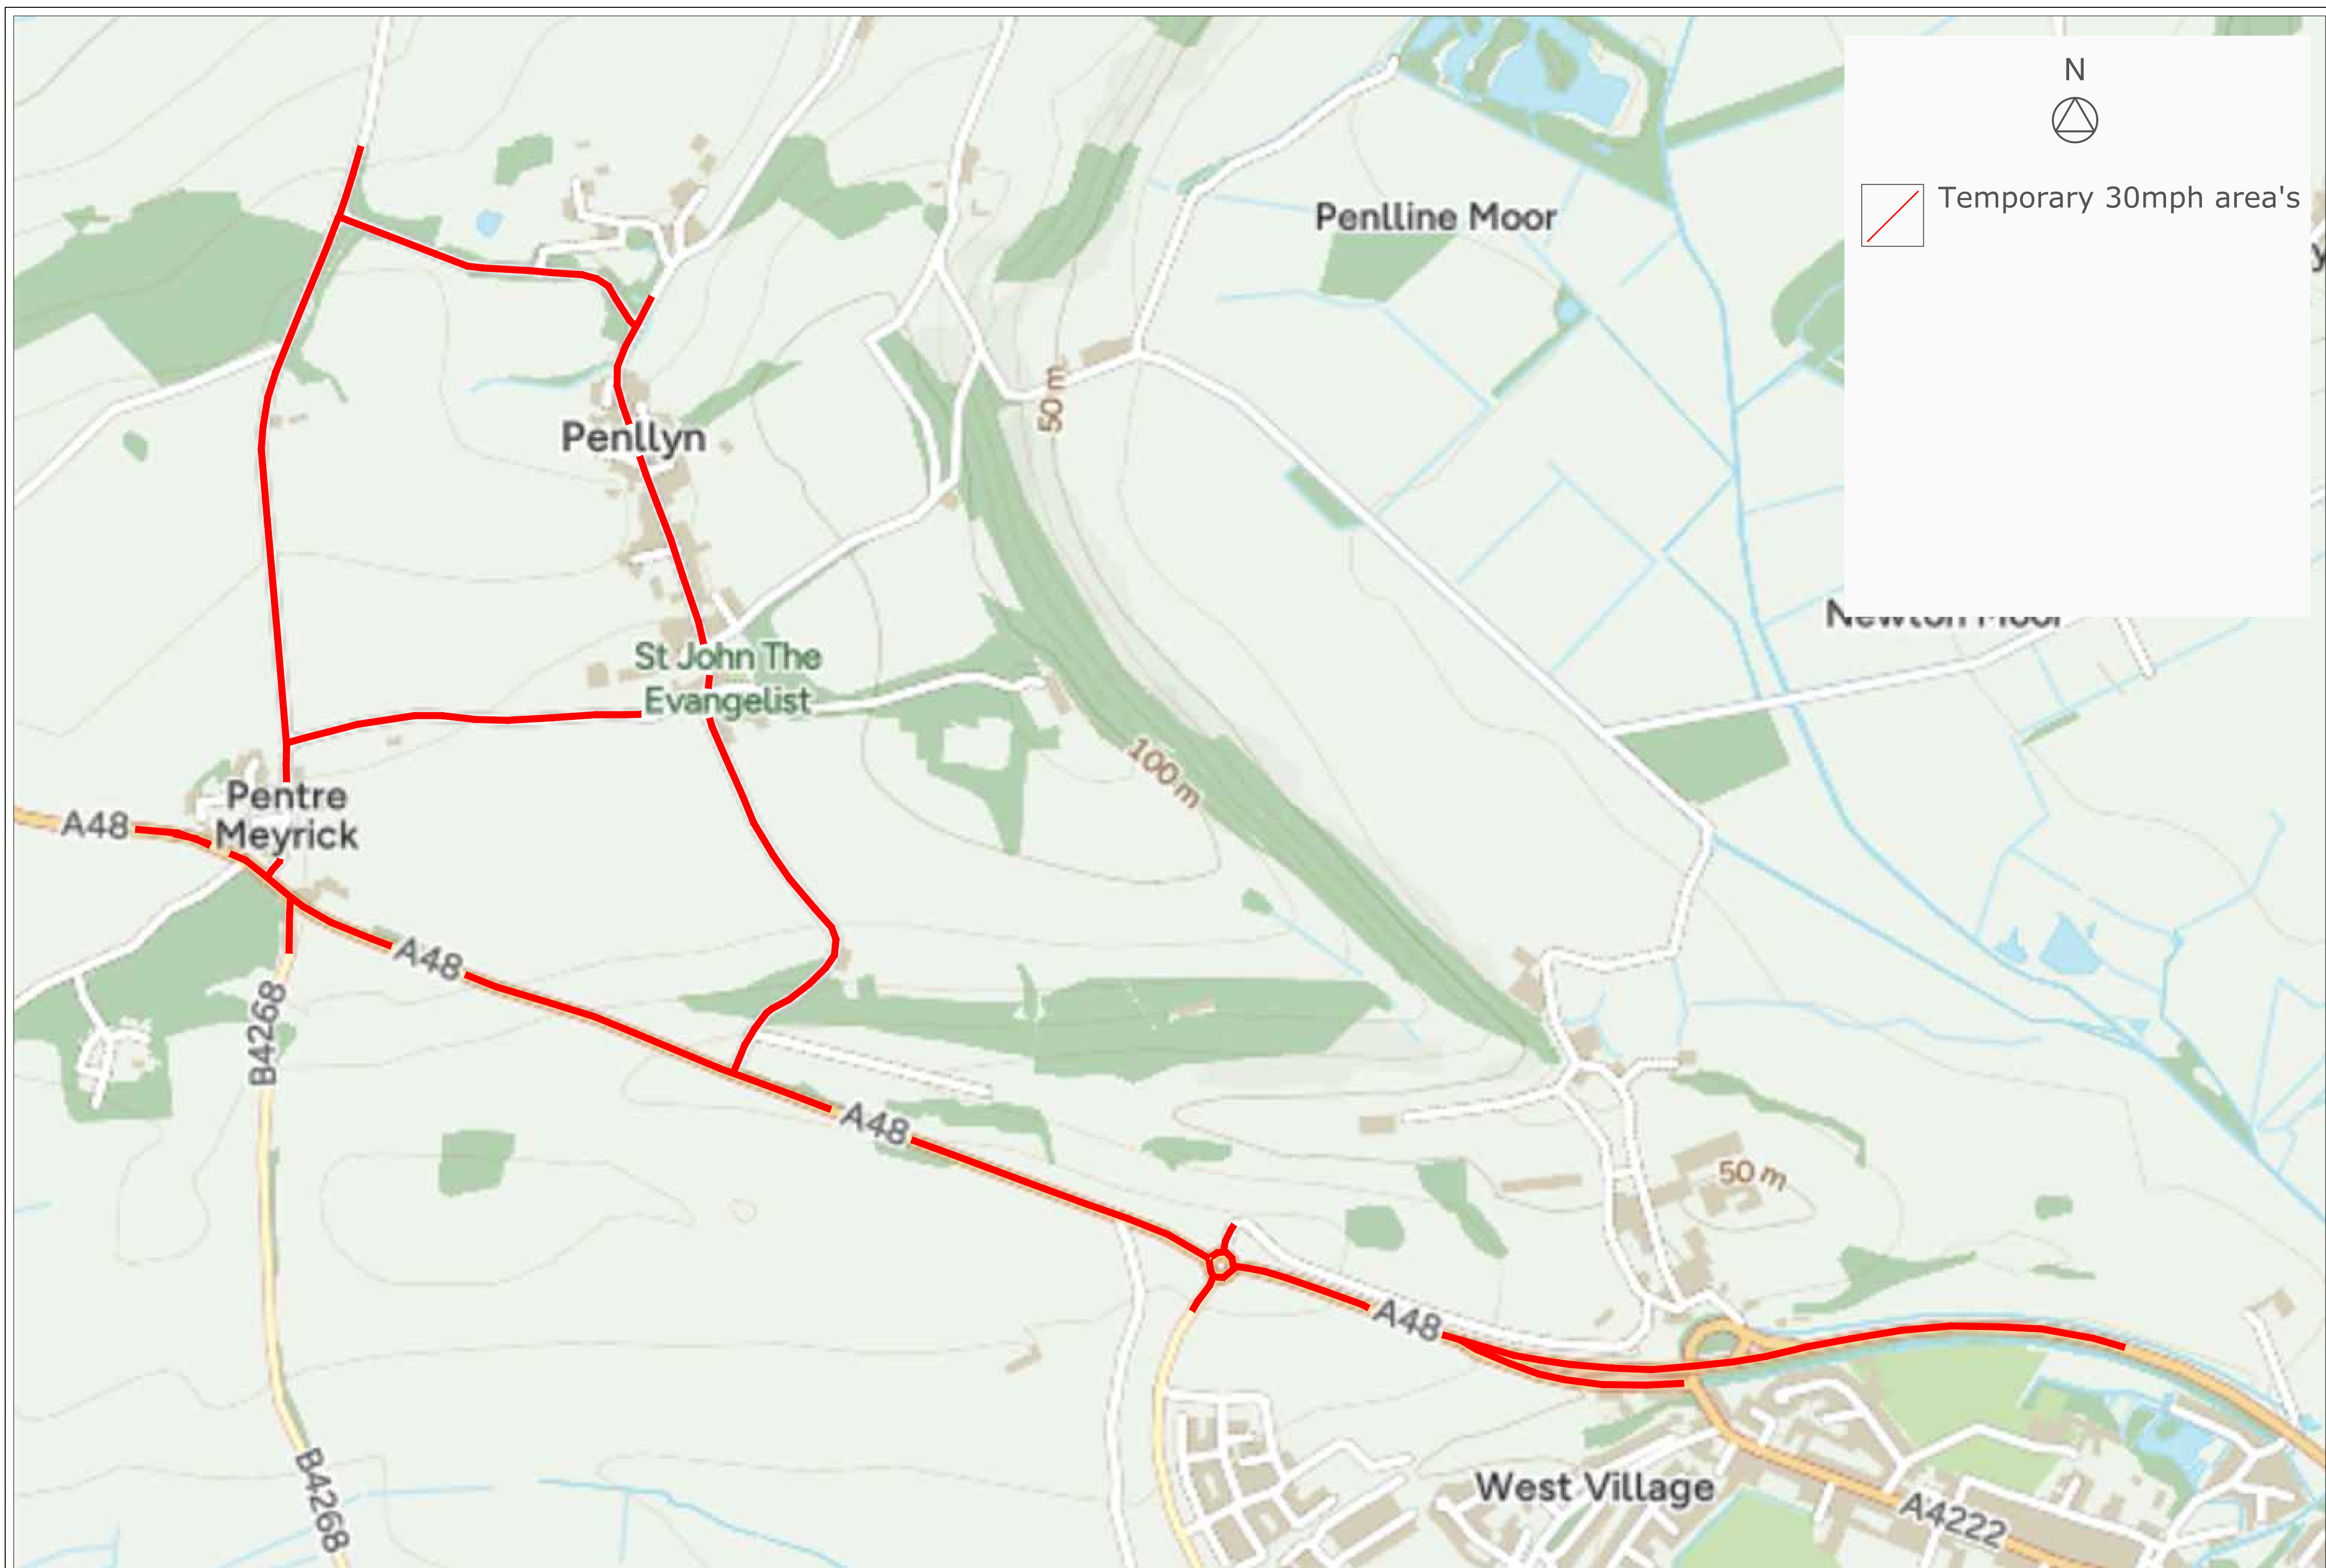

Drn:	JW		Client: Penllyn Estate	Project: Vale Show	Drawing: Traffic management arrangement											Drawing no: 43273 30mph	
Chk:	ME	
App:	NH															Revision:	
Date:	07/05/25															Scale: NTS	
				Office copy		Issued to site		Issued to client	</


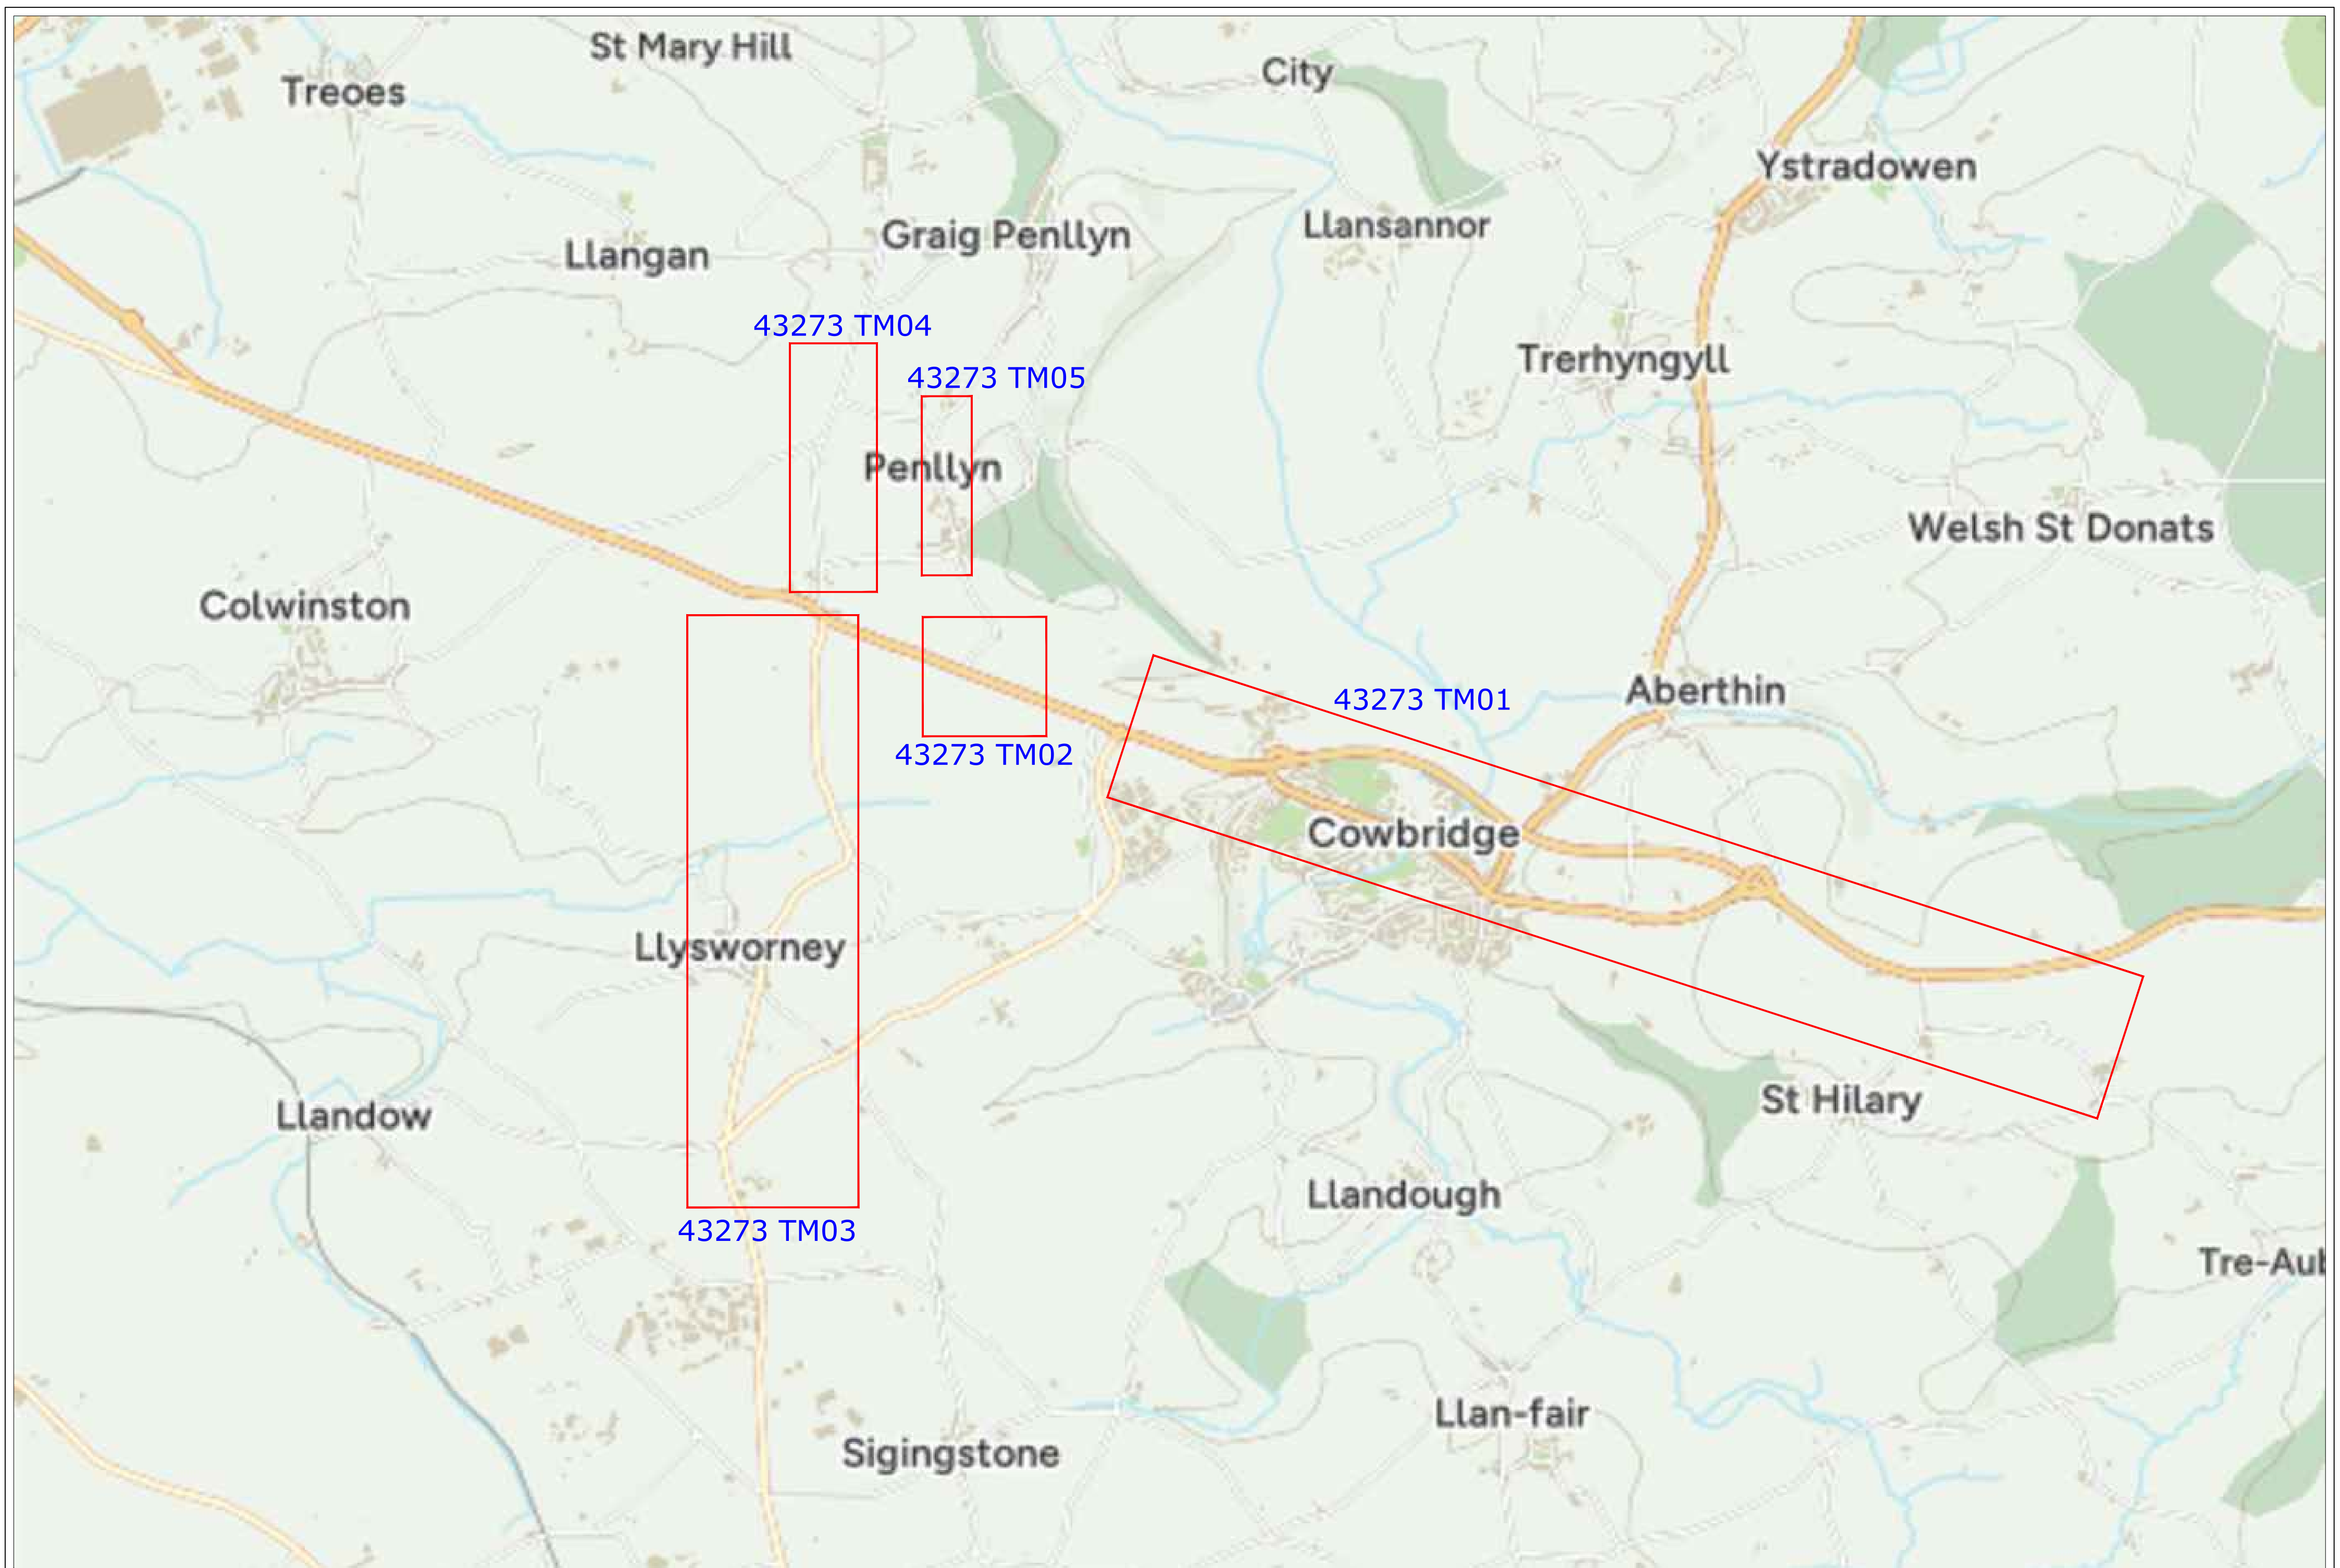


Drn:	JW	 communications & civil engineering	Client:	Project: Vale Show				Drawing: Traffic management arrangement				Drawing no: 43273 O/View	
Chk:	ME		Penllyn Estate	Office copy	Issued to site	Issued to client						Revision:	
App:	NH											Scale: NTS	
Date:	01/05/25												
								Rev.	Drn.	Chk.	App.	Description	Date.

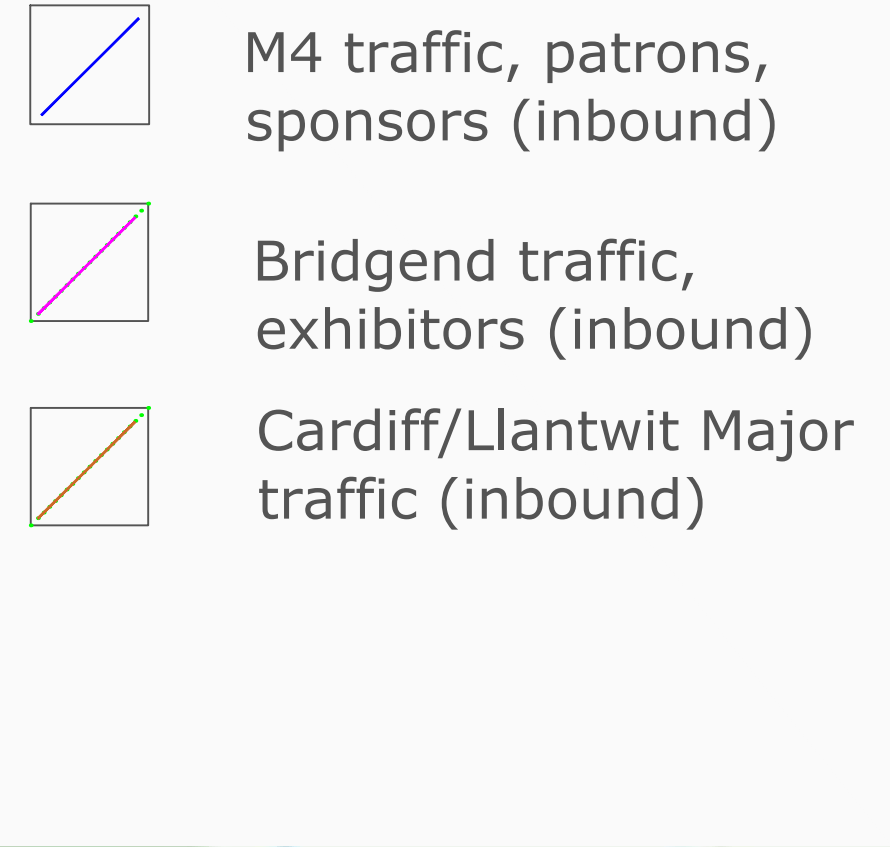

Dn:	JW		Client: Penllyn Estate	Project: Vale Show				Drawing: Traffic management arrangement								Drawing no: 43273 Routes			
Chk:	ME																		
App:	NH																		Revision: Scale: NTS
Date:	07/04/25			Office copy		Issued to site			Issued to client		Rev.	Dn.	Chk.	App.	Description		Date.		

Cowbridge By-pass 3 of 3

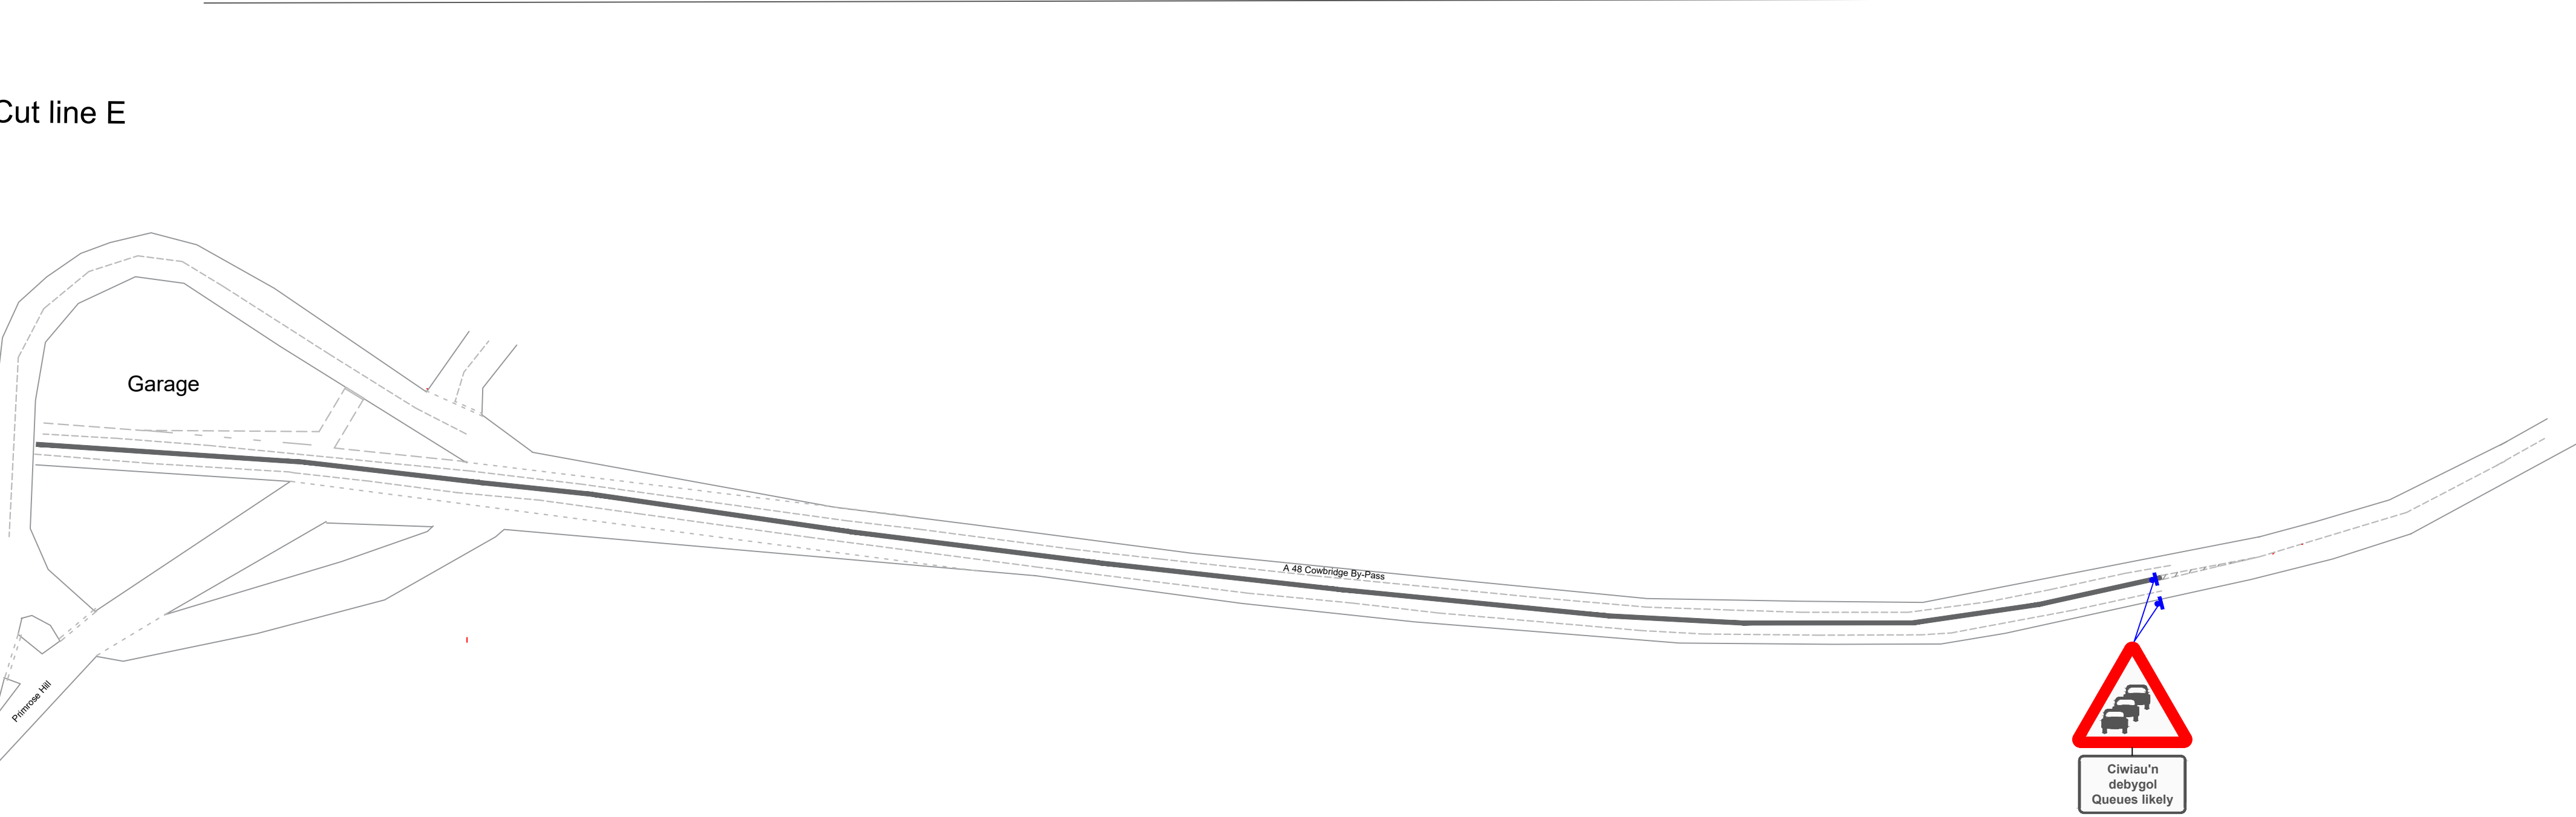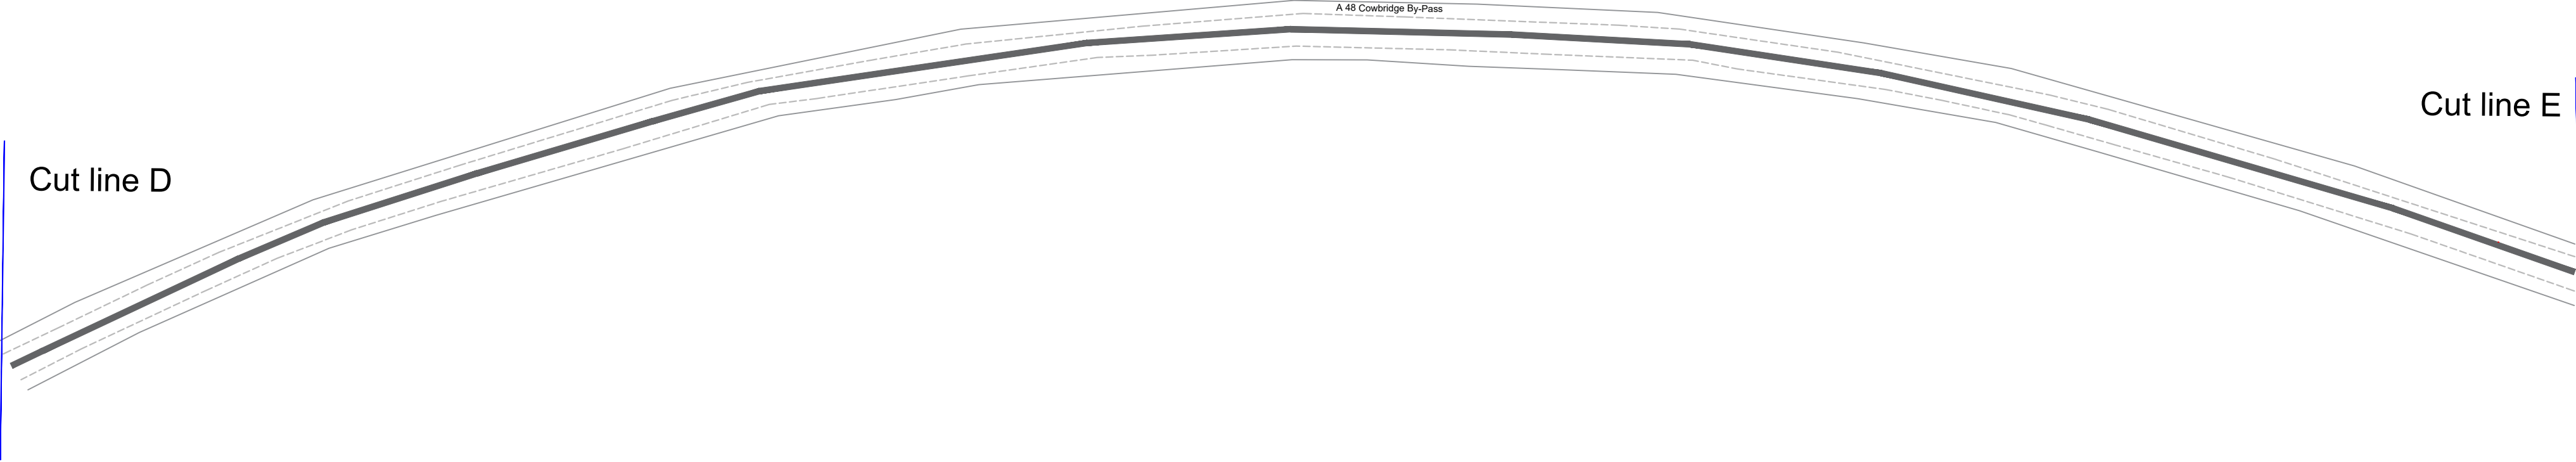

Signs to be positioned at the start of Cowbridge By-Pass

A48 Task Force Junction

50mph permanent speed roundall's to be masked out

Traffic signals to be used if required for exiting traffic purposes only

Signs will be positioned on all approach roads at the distances specified
(approximate distances measured from first cone in taper)

Sign ref 1

@ 50m

Sign ref 2

@ 35m

Sign ref 3

Rhesi unigol o drafftig
Single file traffic
@ 20m

Sign ref 4


@ 5m

Sign ref 5


@ 0m

Sign ref 6

Diwedd End
@ -10m

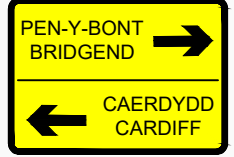
PEN-Y-BONT BRIDGEND
CAERDYDD CARDIFF



Temporary traffic signal head

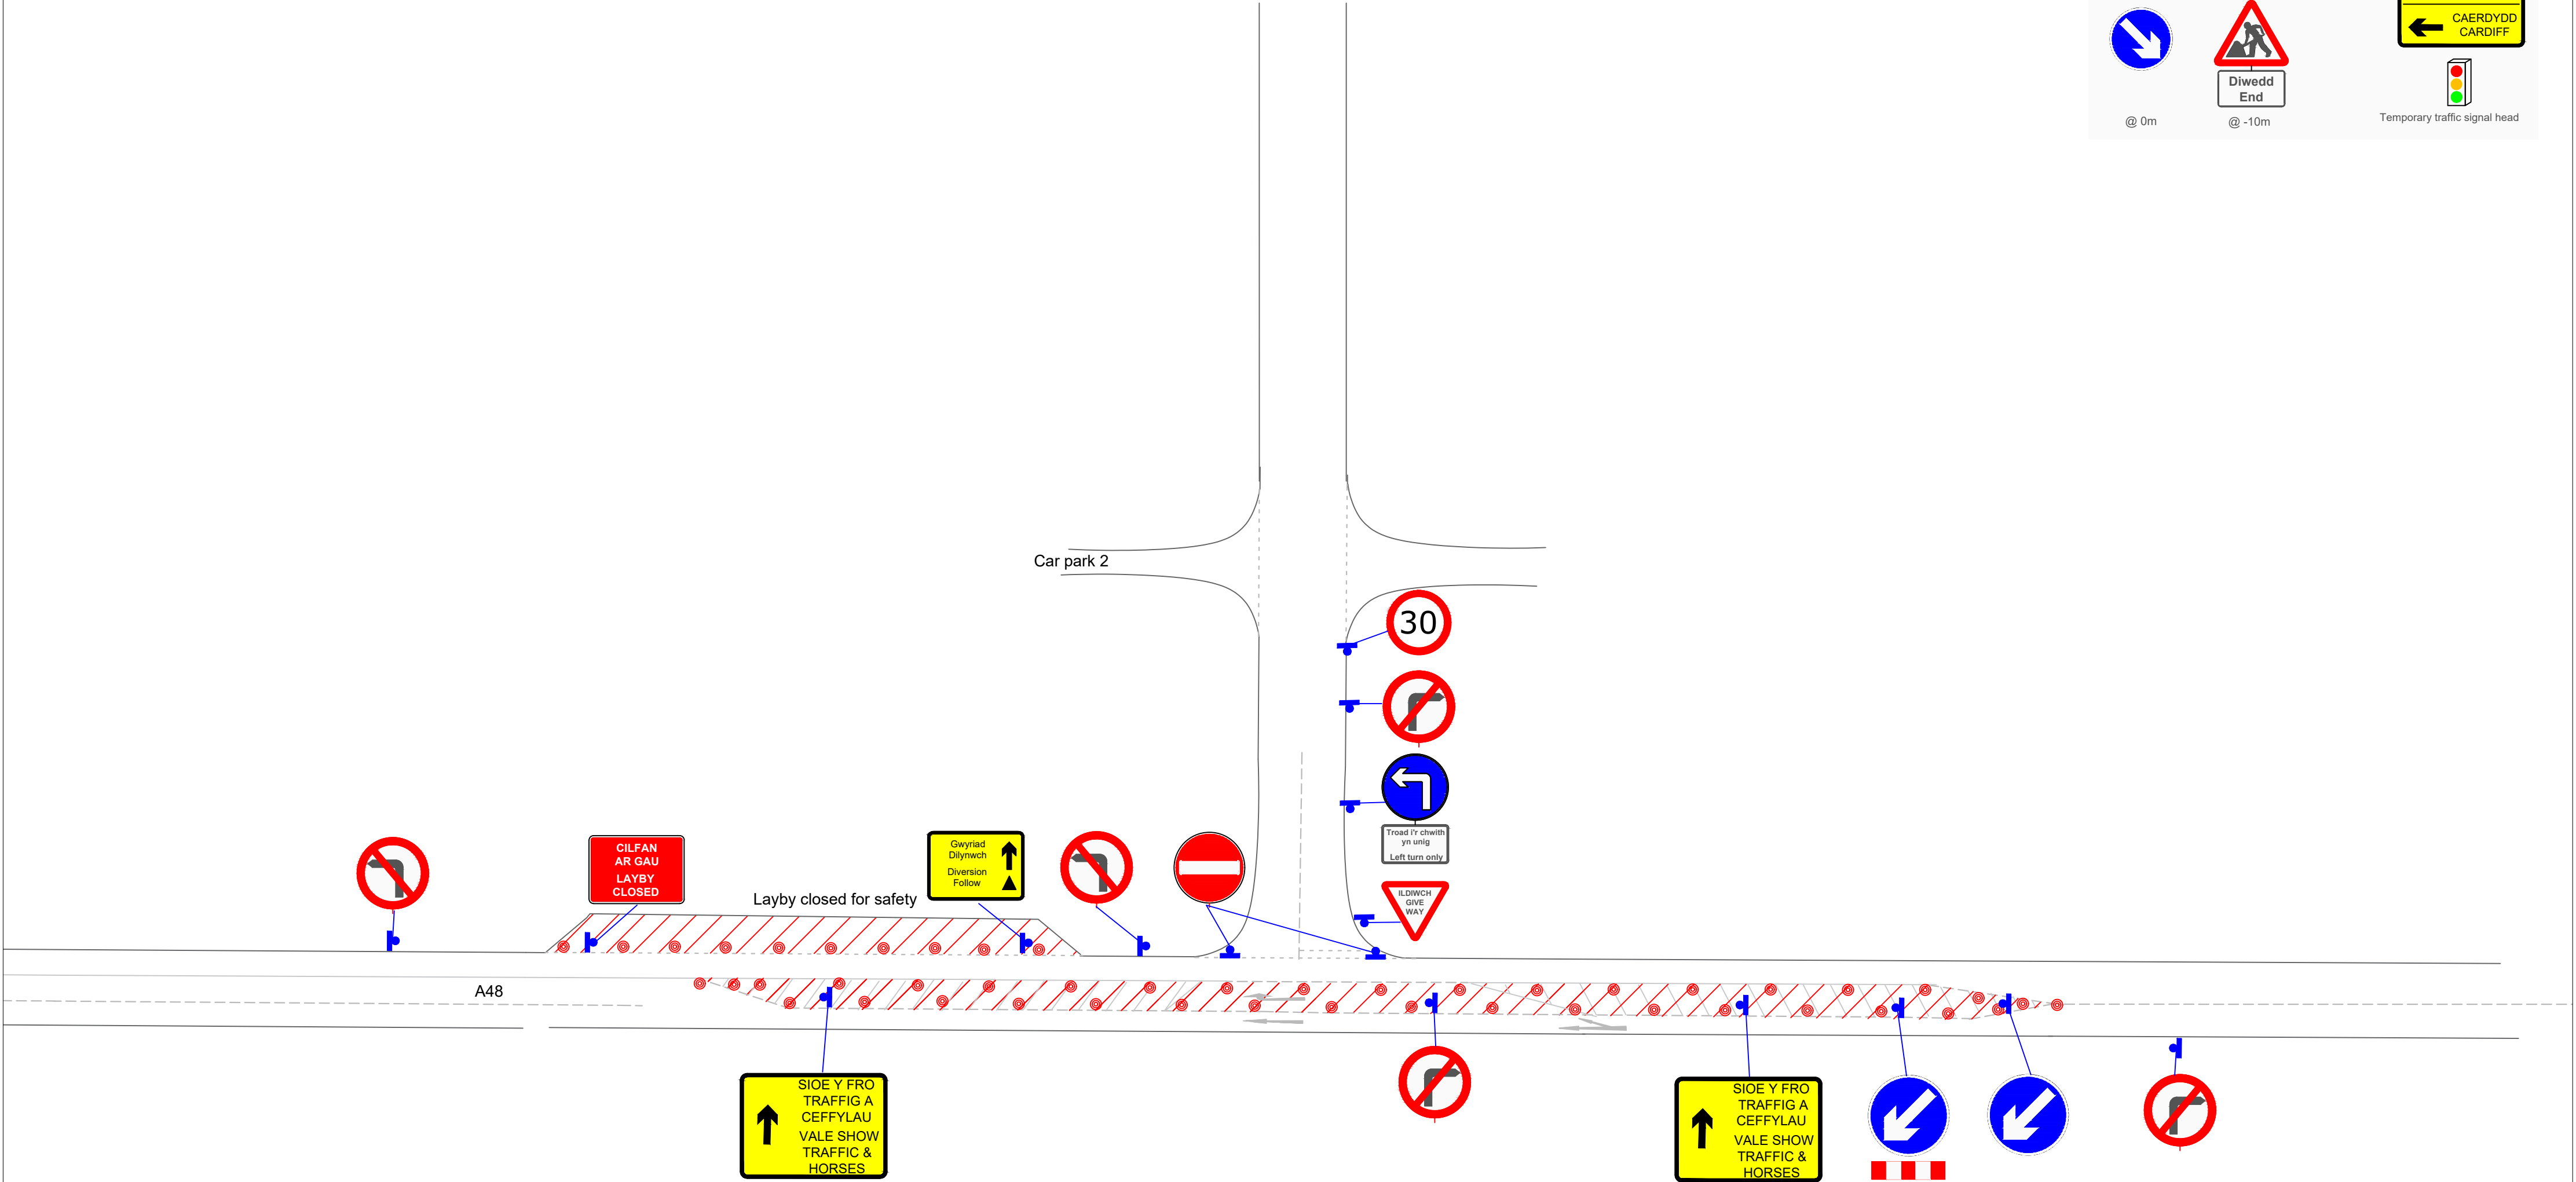


A48 Pentre Mayrick Junction


50mph permanent speed roundall's to be masked out

Signs will be positioned on all approach roads at the distances specified
(approximate distances measured from first cone in taper)

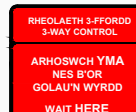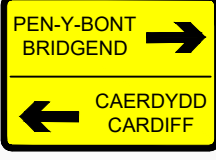
Sign ref 1  @ 50m	Sign ref 2  @ 35m	Sign ref 3  Rhesi unigol o drafftig Single file traffic @ 20m	Sign ref 4  RIBOLLAETH I'FFORDD 2-WAY CONTROL ARHOSWCH YMA HES I'R OGI GOLAU'N WYRDO WAIT HERE UNTIL GREEN LIGHT SHOWS @ 5m
Sign ref 5  @ 0m	Sign ref 6  Diwedd End @ -10m	 PEN-Y-BONT BRIDGEND CAERDYDD CARDIFF  Temporary traffic signal head	

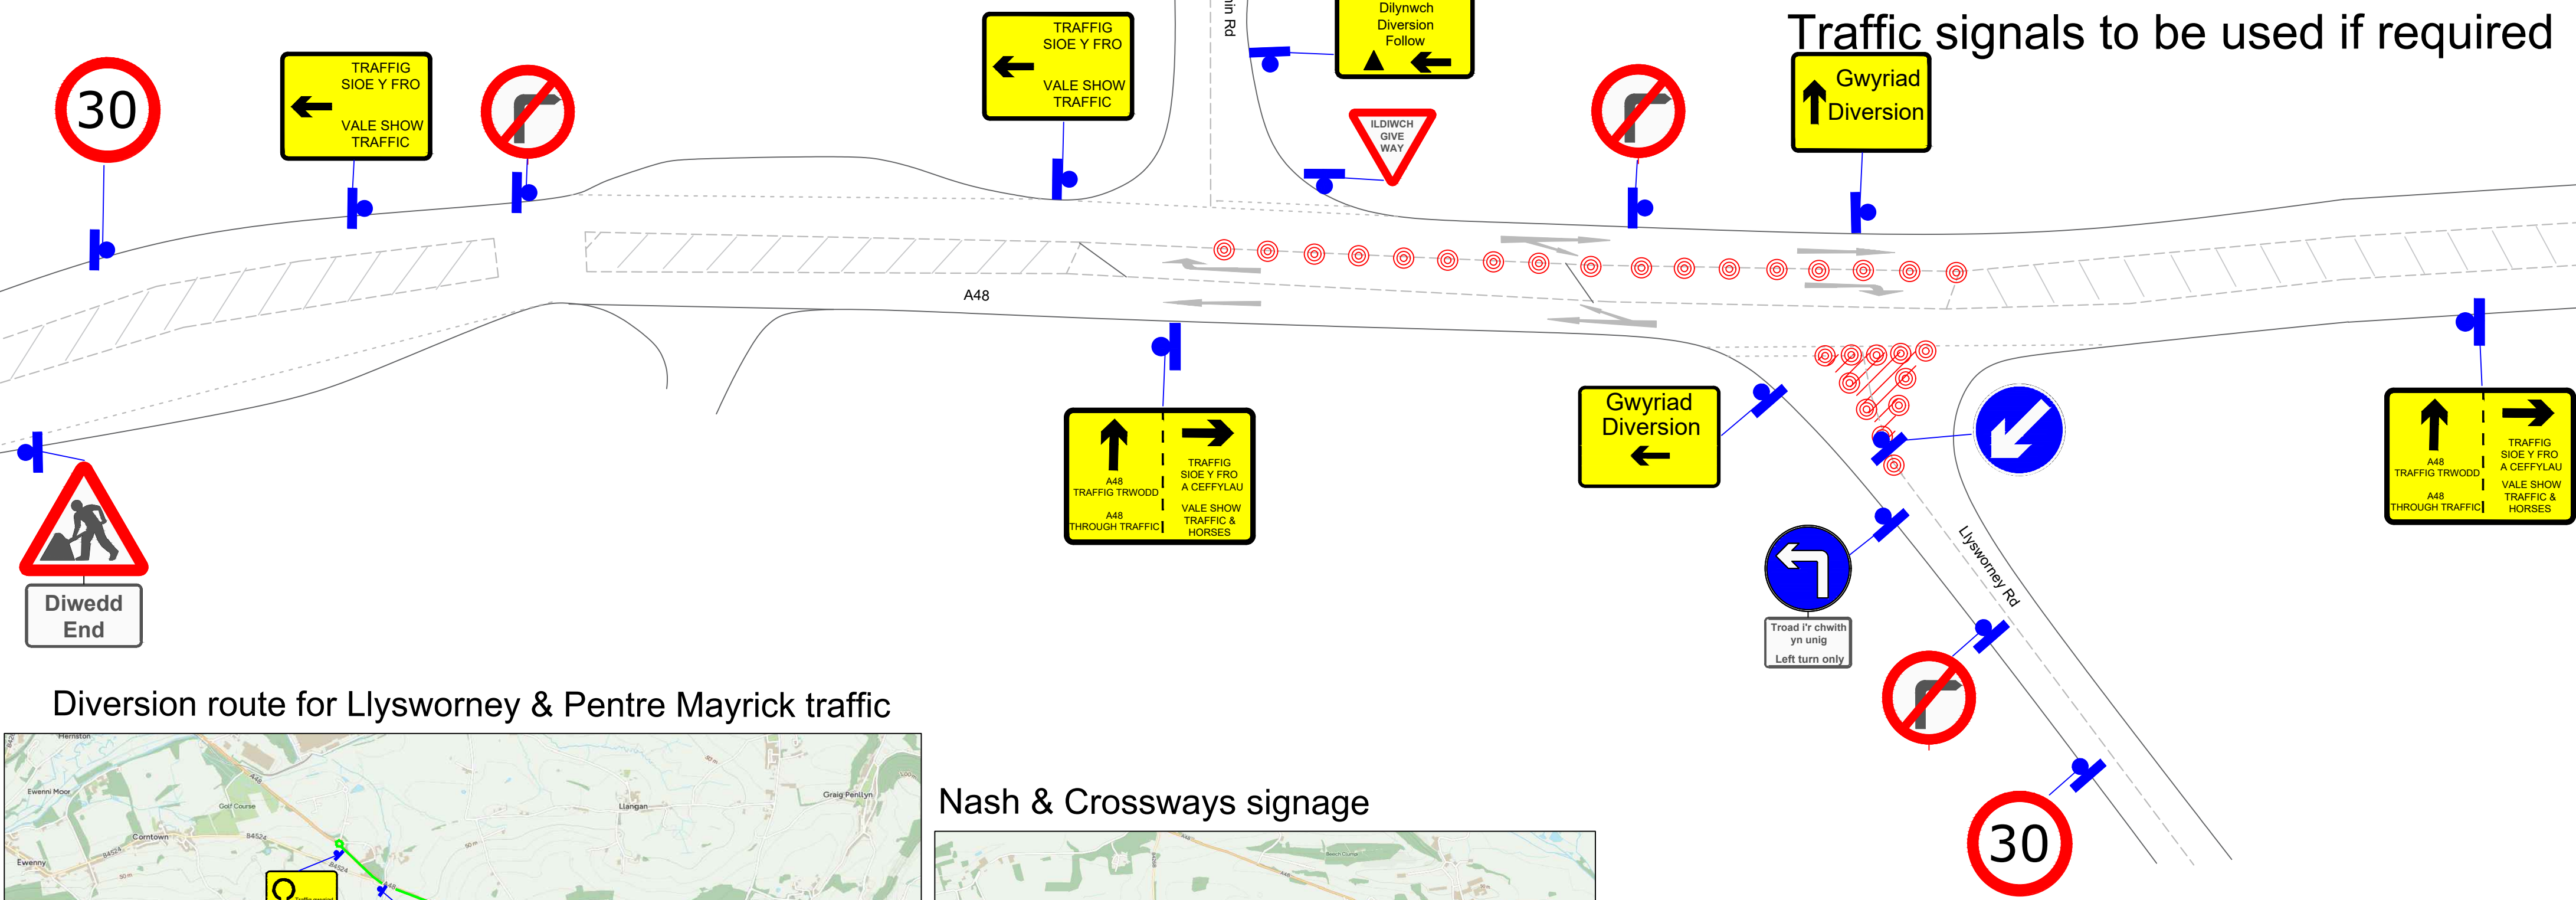

Diversion route for Llysworney & Pentre Mayrick traffic


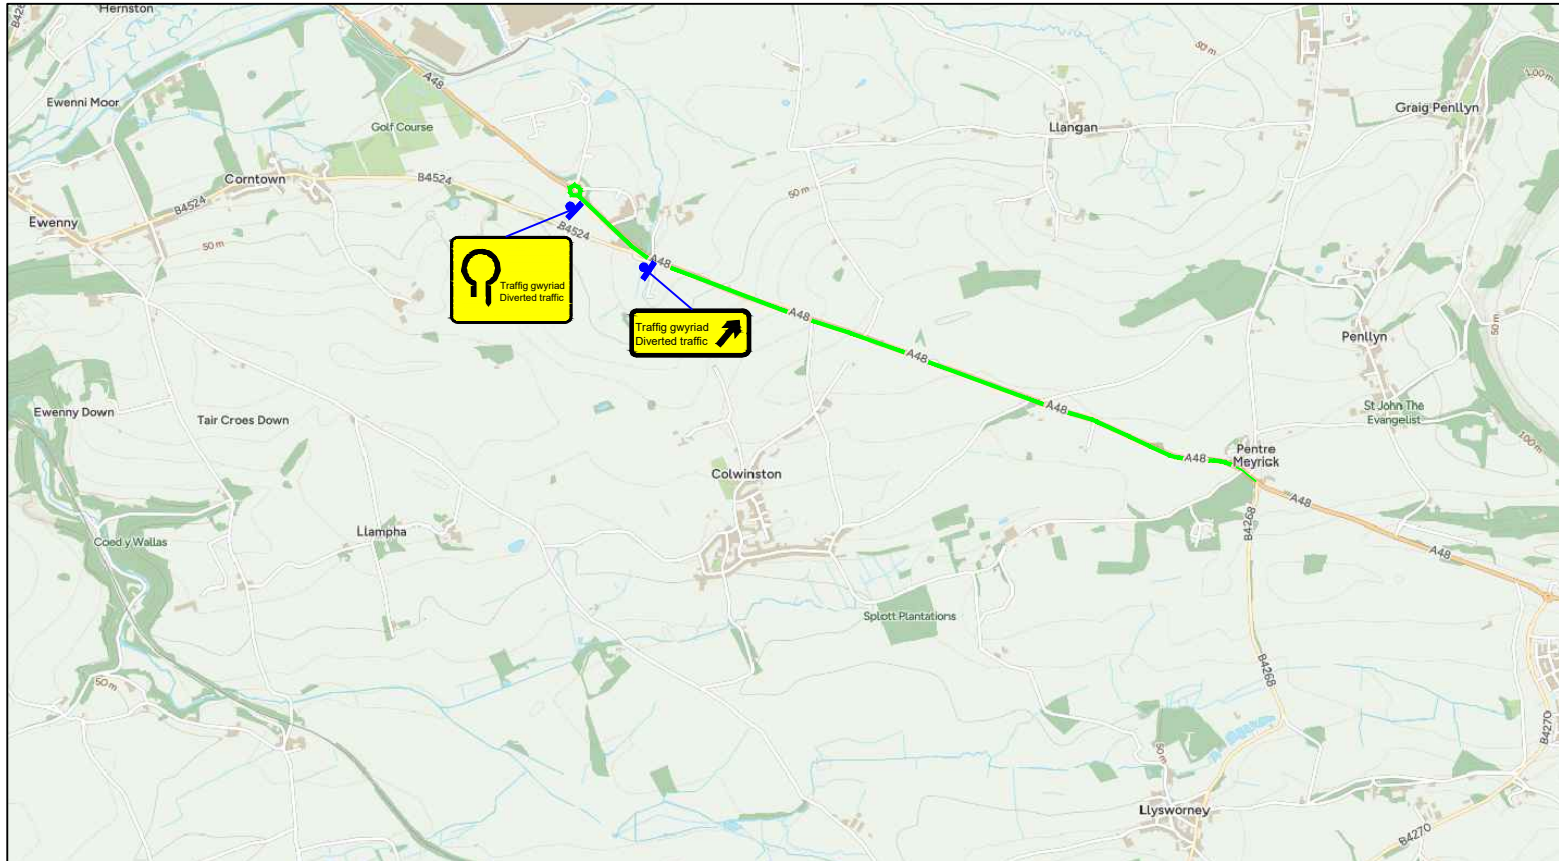


Nash & Crossways signage

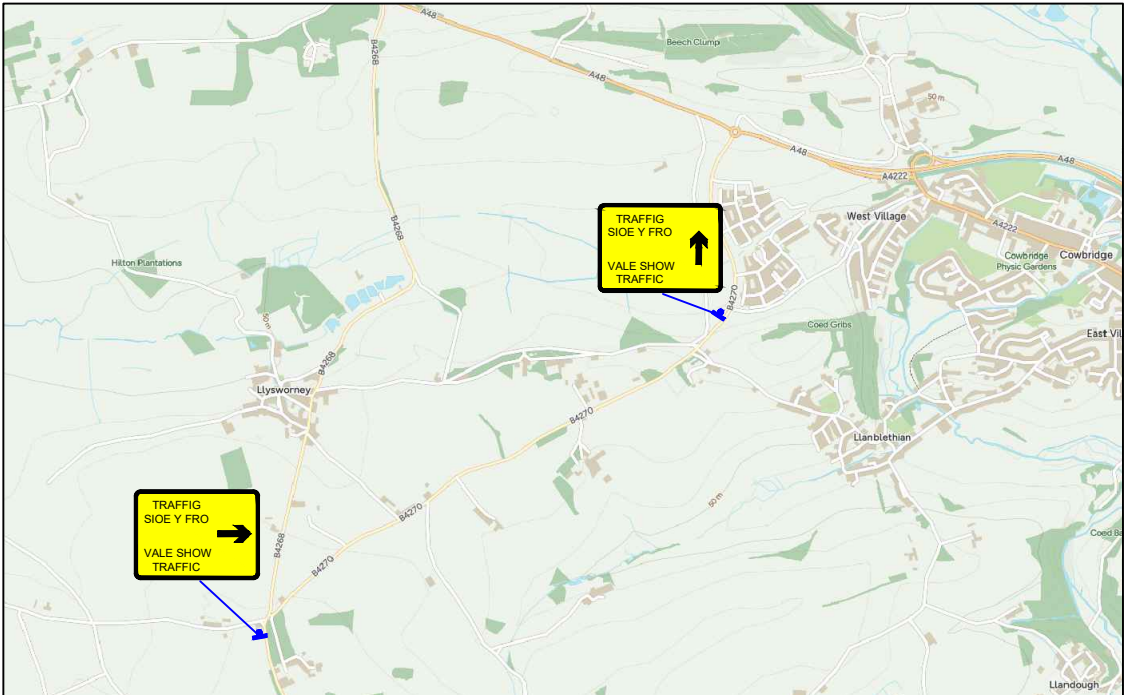


Cowbridge By-pass 2 of 3


50mph permanent speed roundall's & conflicting directional signage to be masked out

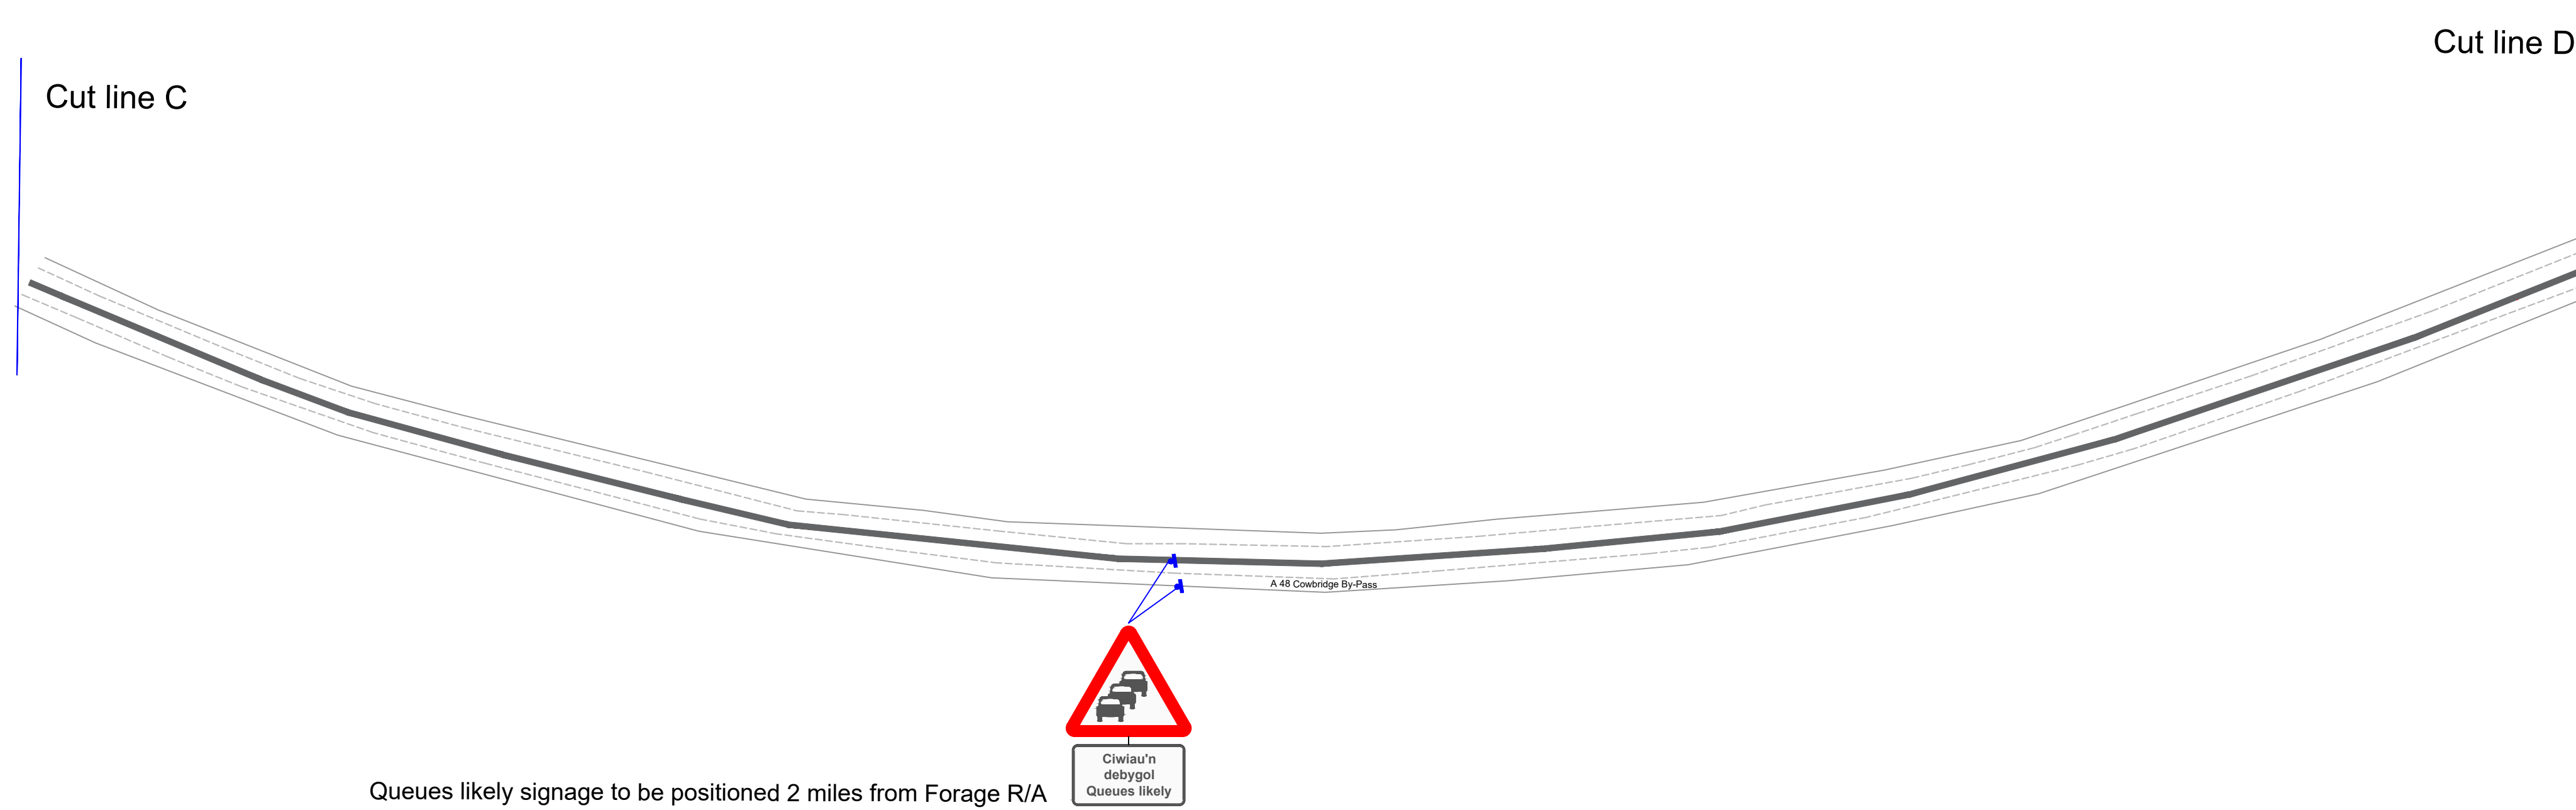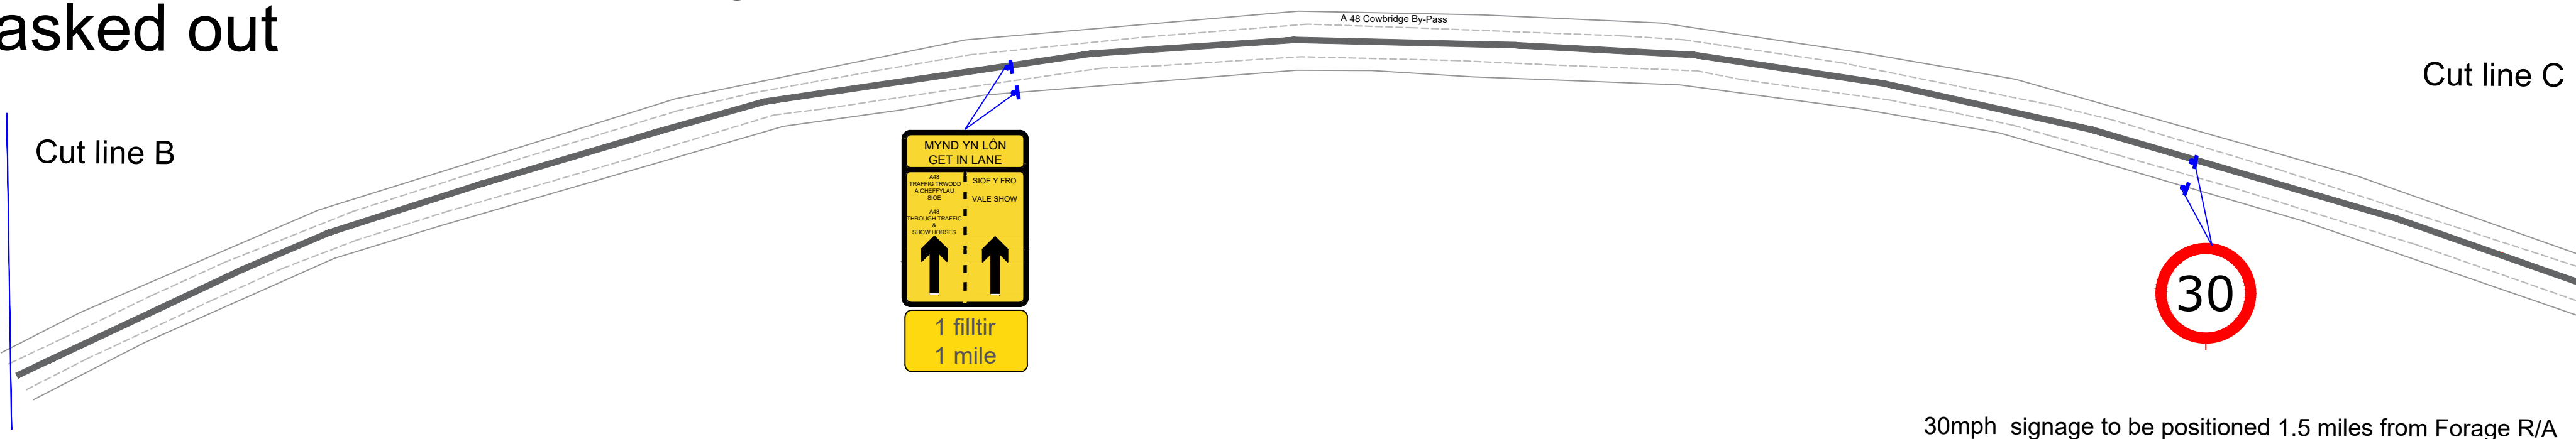

Signs will be positioned on all approach roads at the distances specified
(approximate distances measured from first cone in taper)

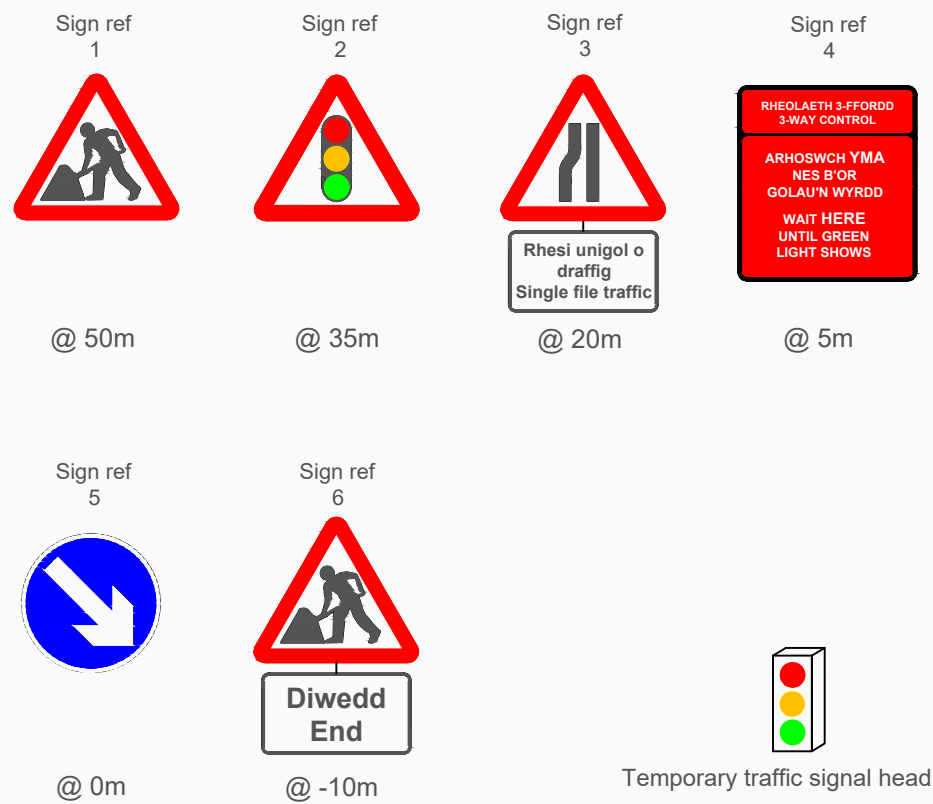


Traffic signals to be used if required
on Penllyn Court junction

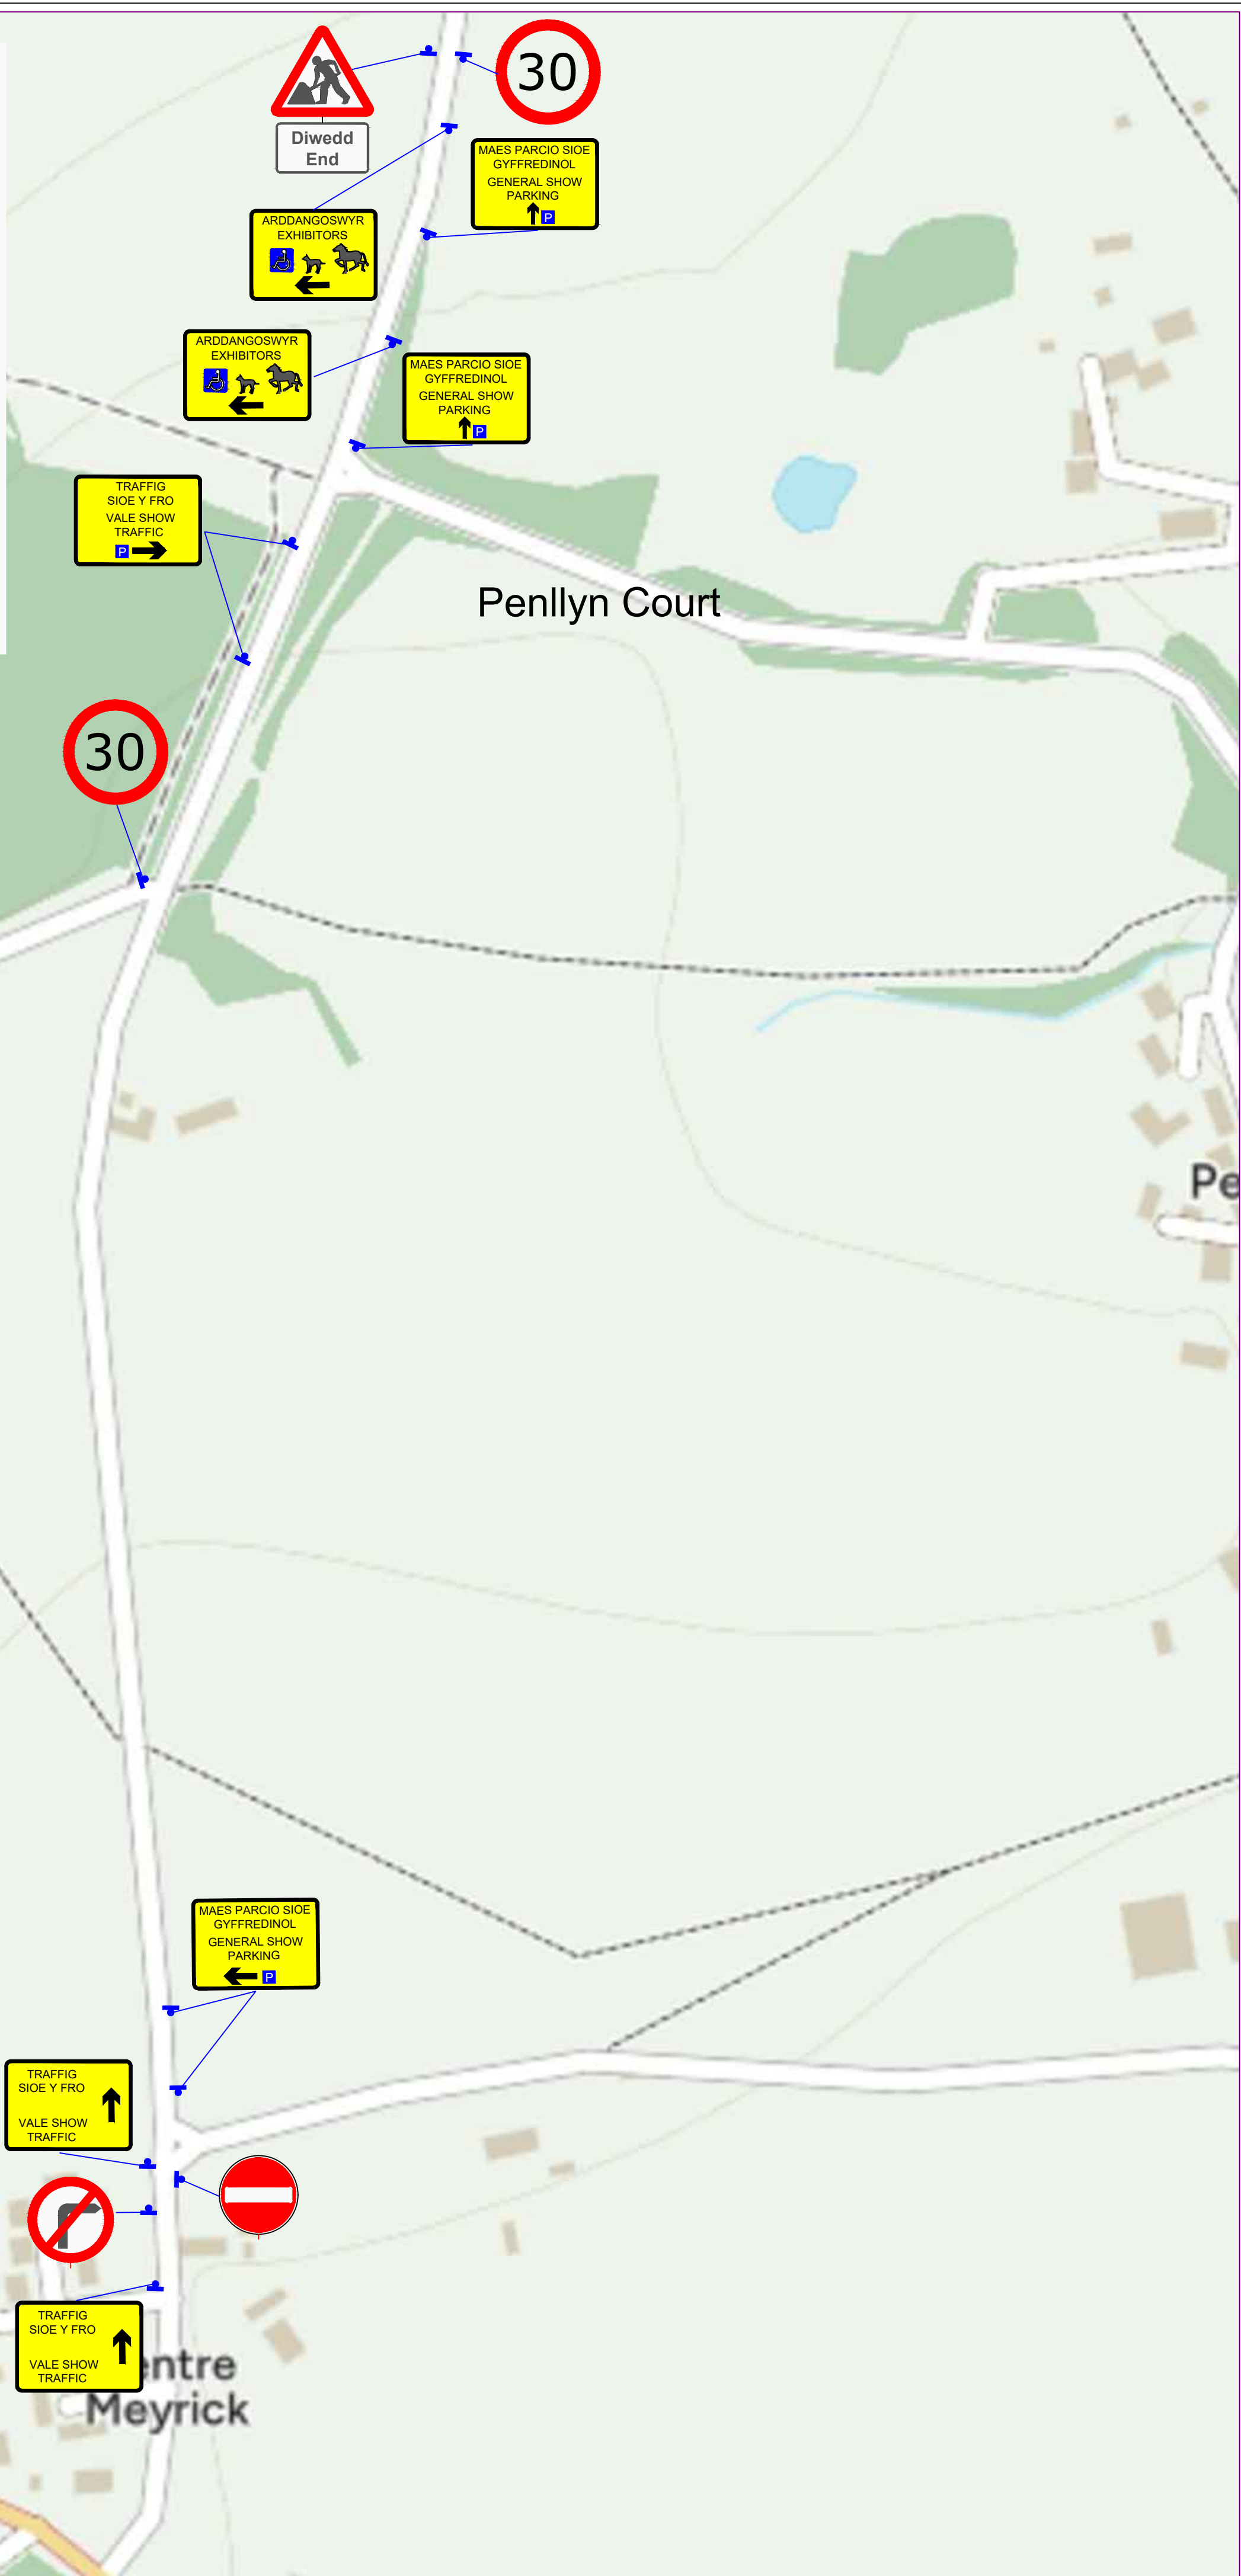


Drn:	JW		Client: Penllyn Estate	Project: Vale Show	Drawing: Traffic management arrangement	</
------	----	---	---------------------------	--------------------	--	--	----

Penllyn village

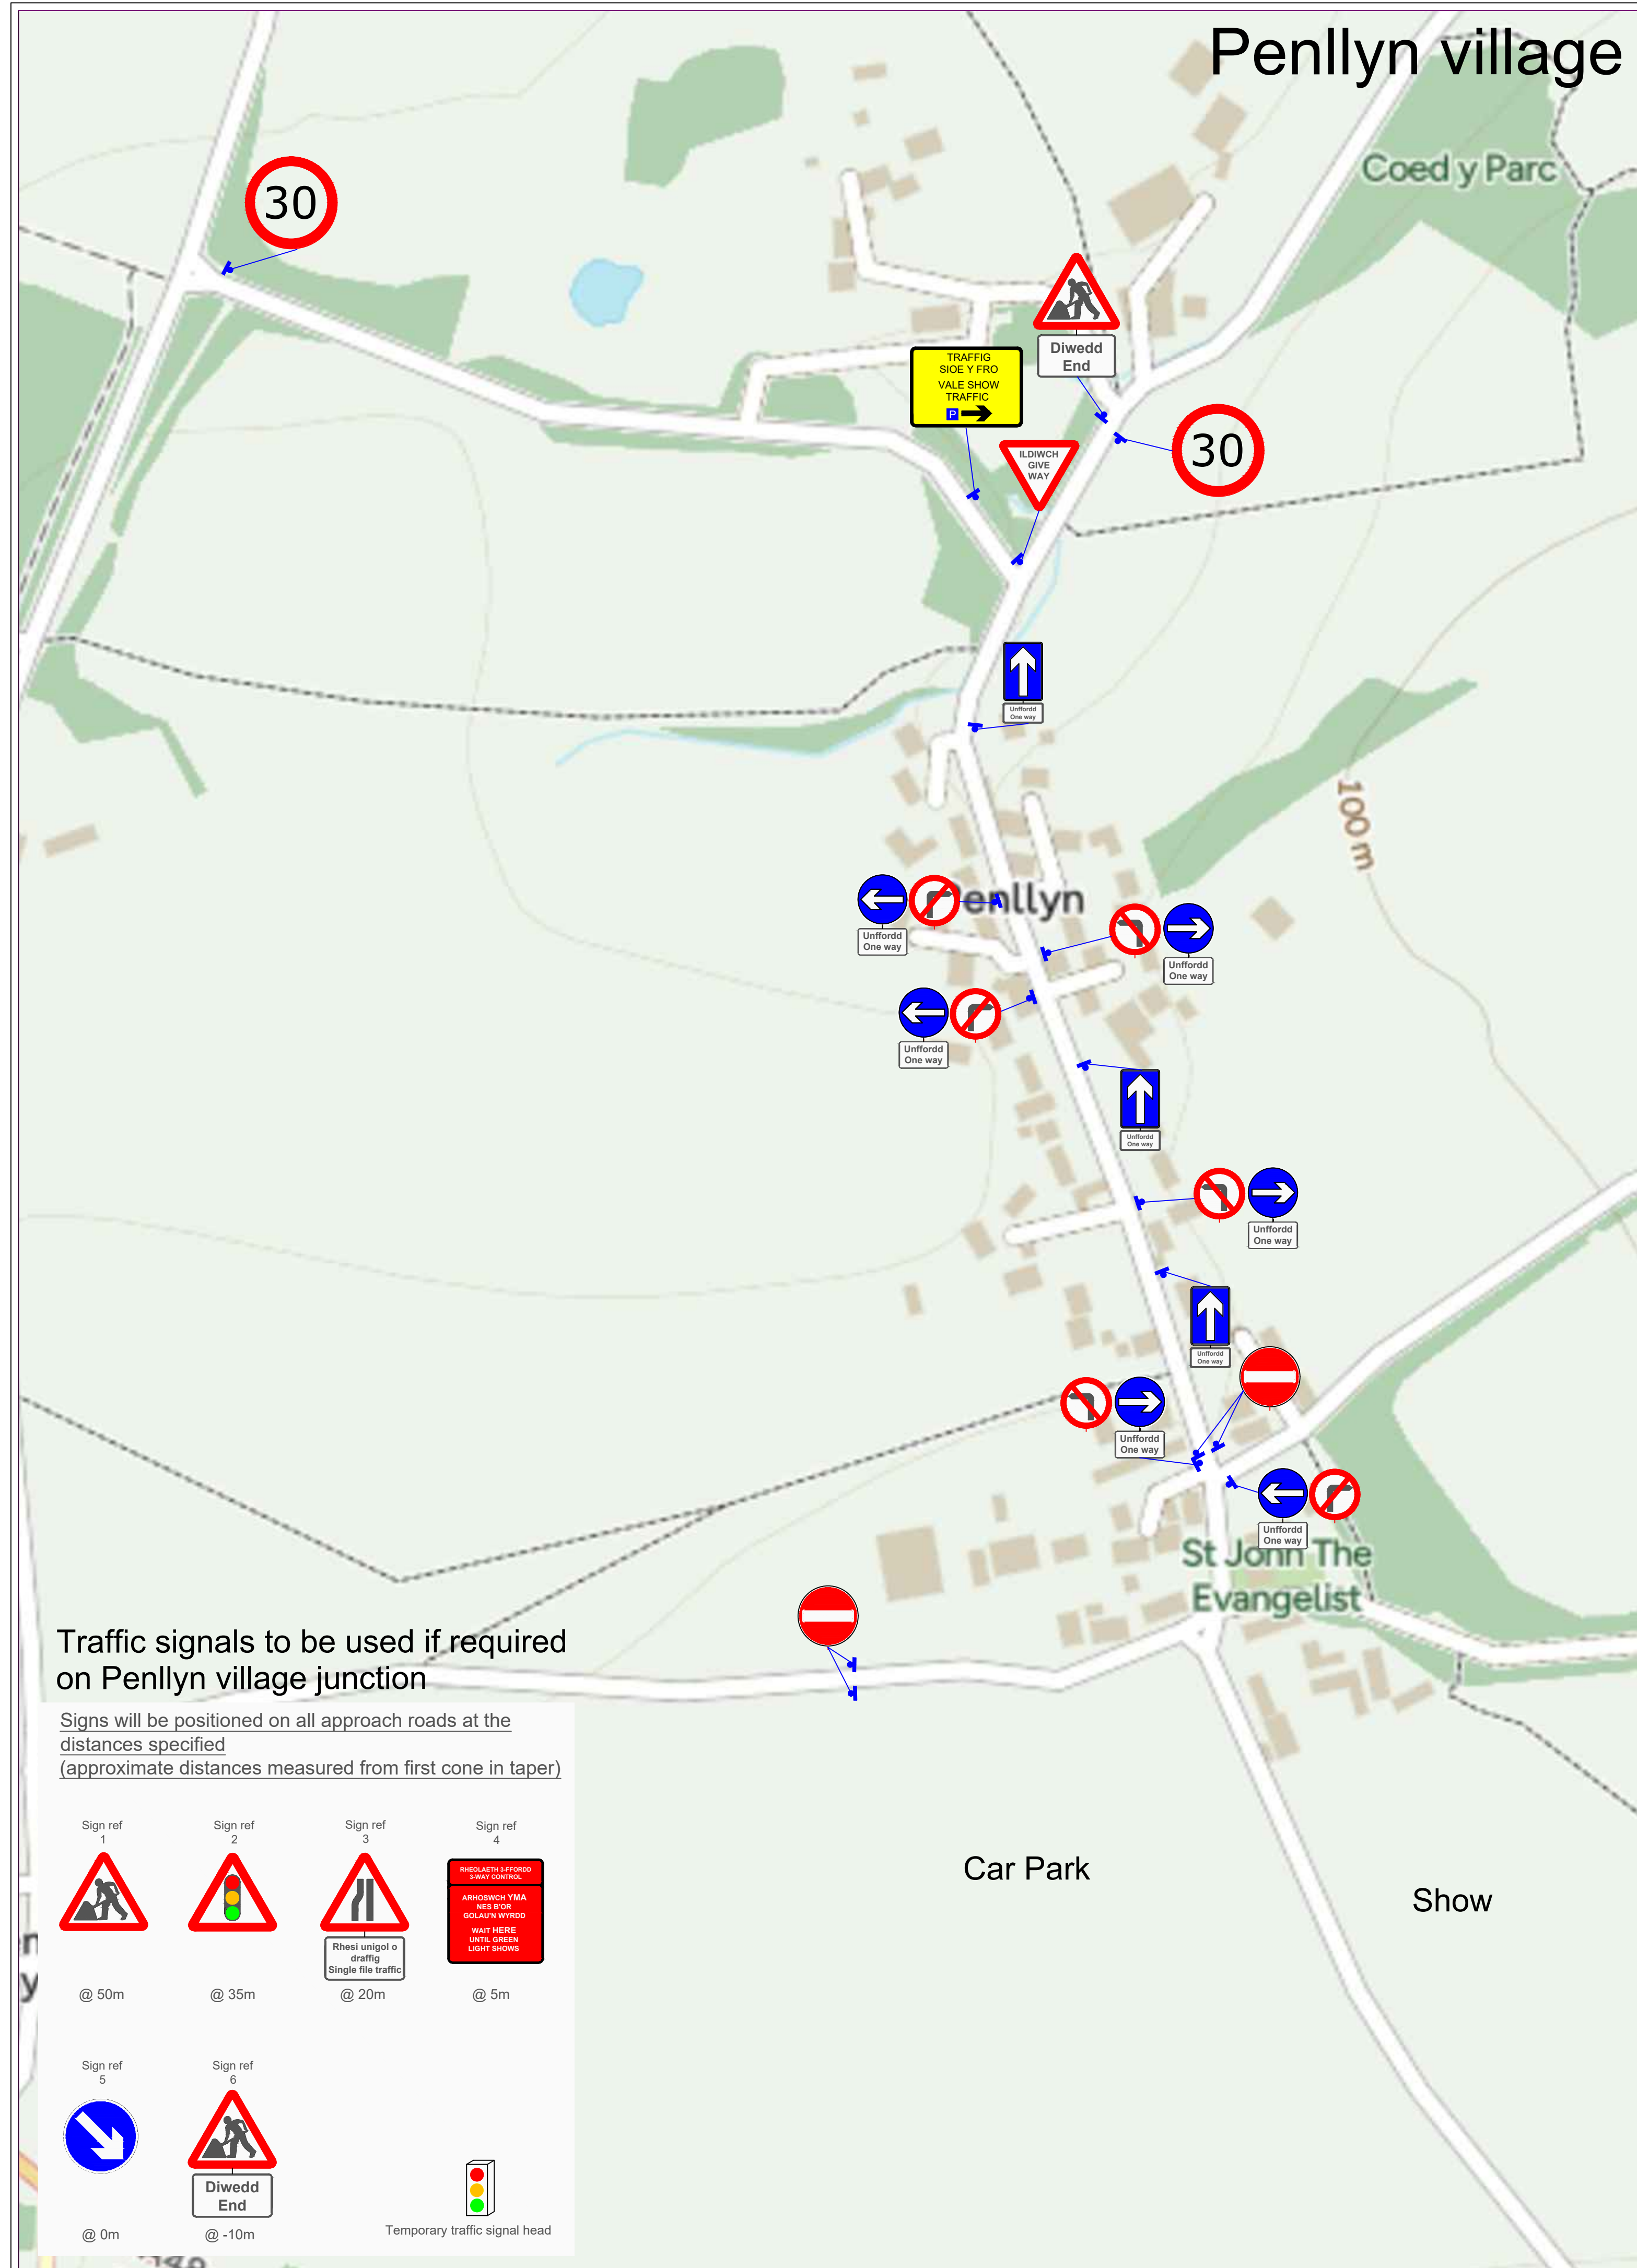

Traffic signals to be used if required
on Penllyn village junction

Signs will be positioned on all approach roads at the distances specified
(approximate distances measured from first cone in taper)

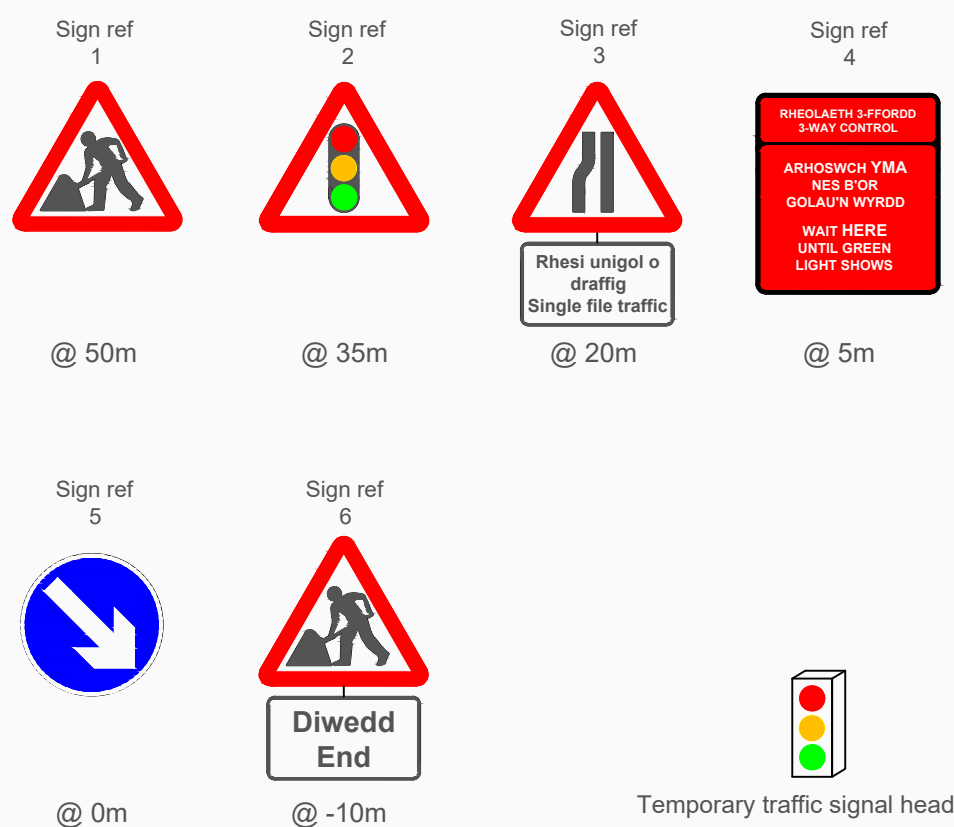[illegible]

Penllyn village

Penllyn

100 m

AC ARDDANGOSWYR
CHYSTADLEUWYR SIO
UN UNIG

EXITING TRAFFIC
SHOW EXHIBITORS &
COMPETITORS ONLY

Car Park

Show

TRAFFIG SY'N YMADAEL
AC ARDDANGOSWYR A
CHYSTADLEUWYR SIOE
UN UNIG

EXITING TRAFFIC
SHOW EXHIBITORS &
COMPETITORS ONLY



PARCIO
SIOE Y FRO
VALE SHOW
PARKING


PARCIO
SIOE Y FRO
VALE SHOW
PARKING


TRAFFIG SY'N YMADAEL
AC ARDDANGOSWYR A
CHYSTADLEUWYR SIOE
UN UNIG

EXITING TRAFFIC
SHOW EXHIBITORS &
COMPETITORS ONLY

[illegible]