


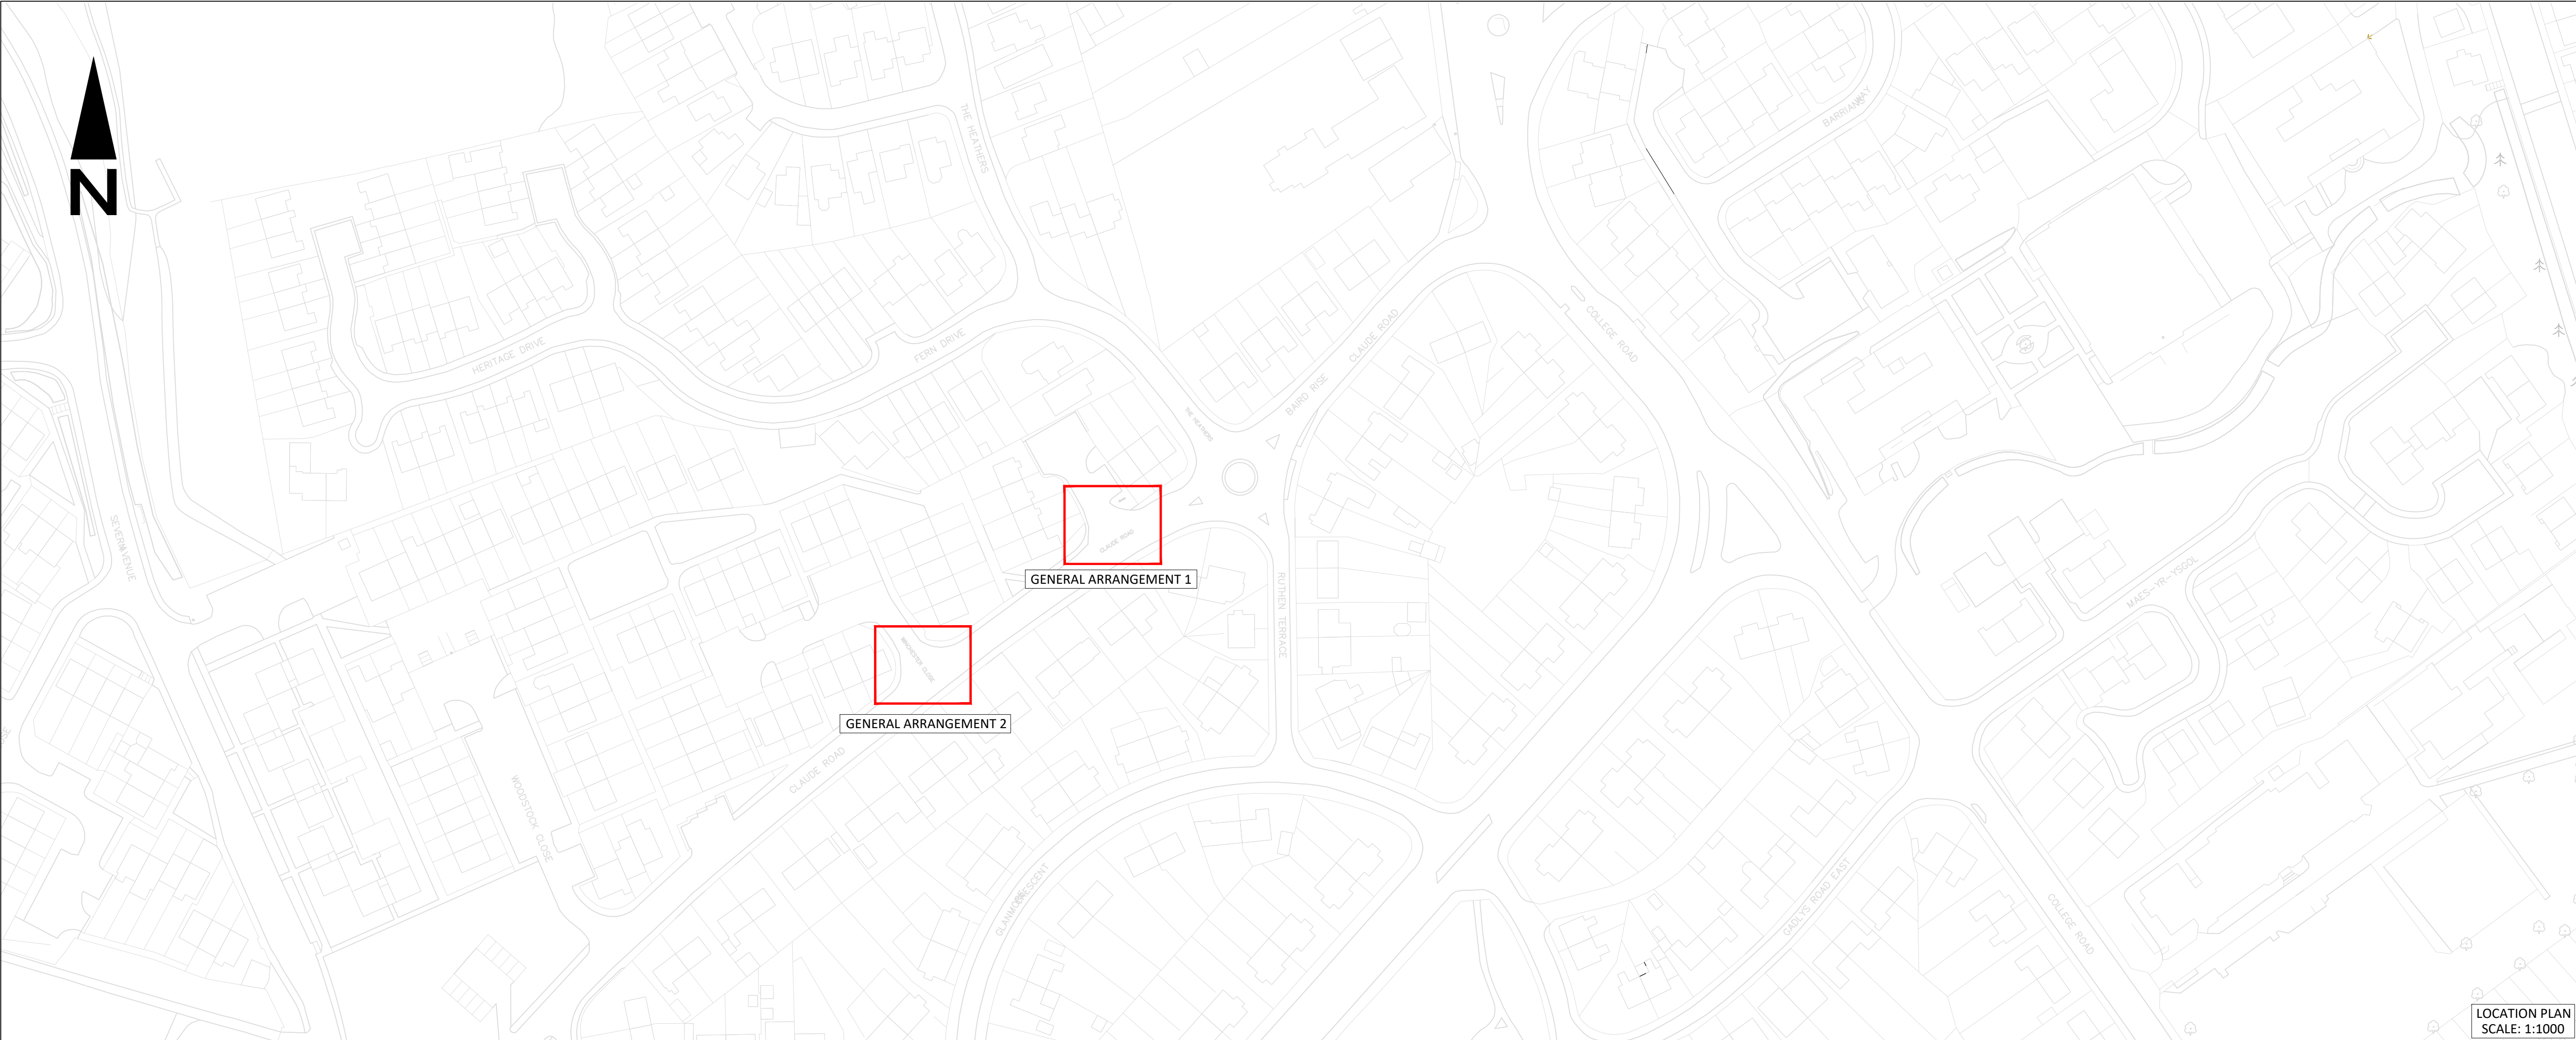



© Crown copyright and database rights 2016 Ordnance Survey 100025302 "You are not permitted to copy, sub-licence, distribute or sell any of this data to third parties in any form."

© Hawfraint y Goron a hawliau cronfa ddata 2016 Arolwg Ordnans 100025302 "Ni chaniateir i chwi gopio, tan-drwyddedu, dosbarthu neu werthu y data yma i unrhyw drydydd barti mewn unrhyw ffurf"

GENERAL ARRANGEMENT KEY

- FOOTWAY CONSTRUCTION - 150mm THICK SUB-BASE TYPE 1, 50mm THICK AC20 BINDER COURSE, 25mm THICK AC6 SURFACE COURSE
- VEHICLE CROSSOVER CONSTRUCTION - 200mm THICK SUB-BASE TYPE 1, 60mm THICK AC20 BINDER COURSE, 40mm THICK AC6 SURFACE COURSE
- CARRIAGEWAY RESURFACING
- FOOTWAY BUILT UPON CARRIAGEWAY - 100mm THICK AC20 BINDER COURSE, 25mm THICK AC6 SURFACE COURSE
- 400 X 400 X 65mm TACTILE BLISTER PAVING IN BUFF LAID ON SAND BEDDING 30mm THICK AND 100mm TYPE 2 SUB-BASE
- HB2 KERB (125mm UPSTAND)
- HB2 TO BN1 DROPPER KERB (LEFT)
- HB2 TO BN1 DROPPER KERB (RIGHT)
- BN1 KERB (0-6mm UPSTAND)
- PROPOSED TYPE EF FLAT TOP EDGING KERB

LOCATION PLAN
SCALE: 1:1000

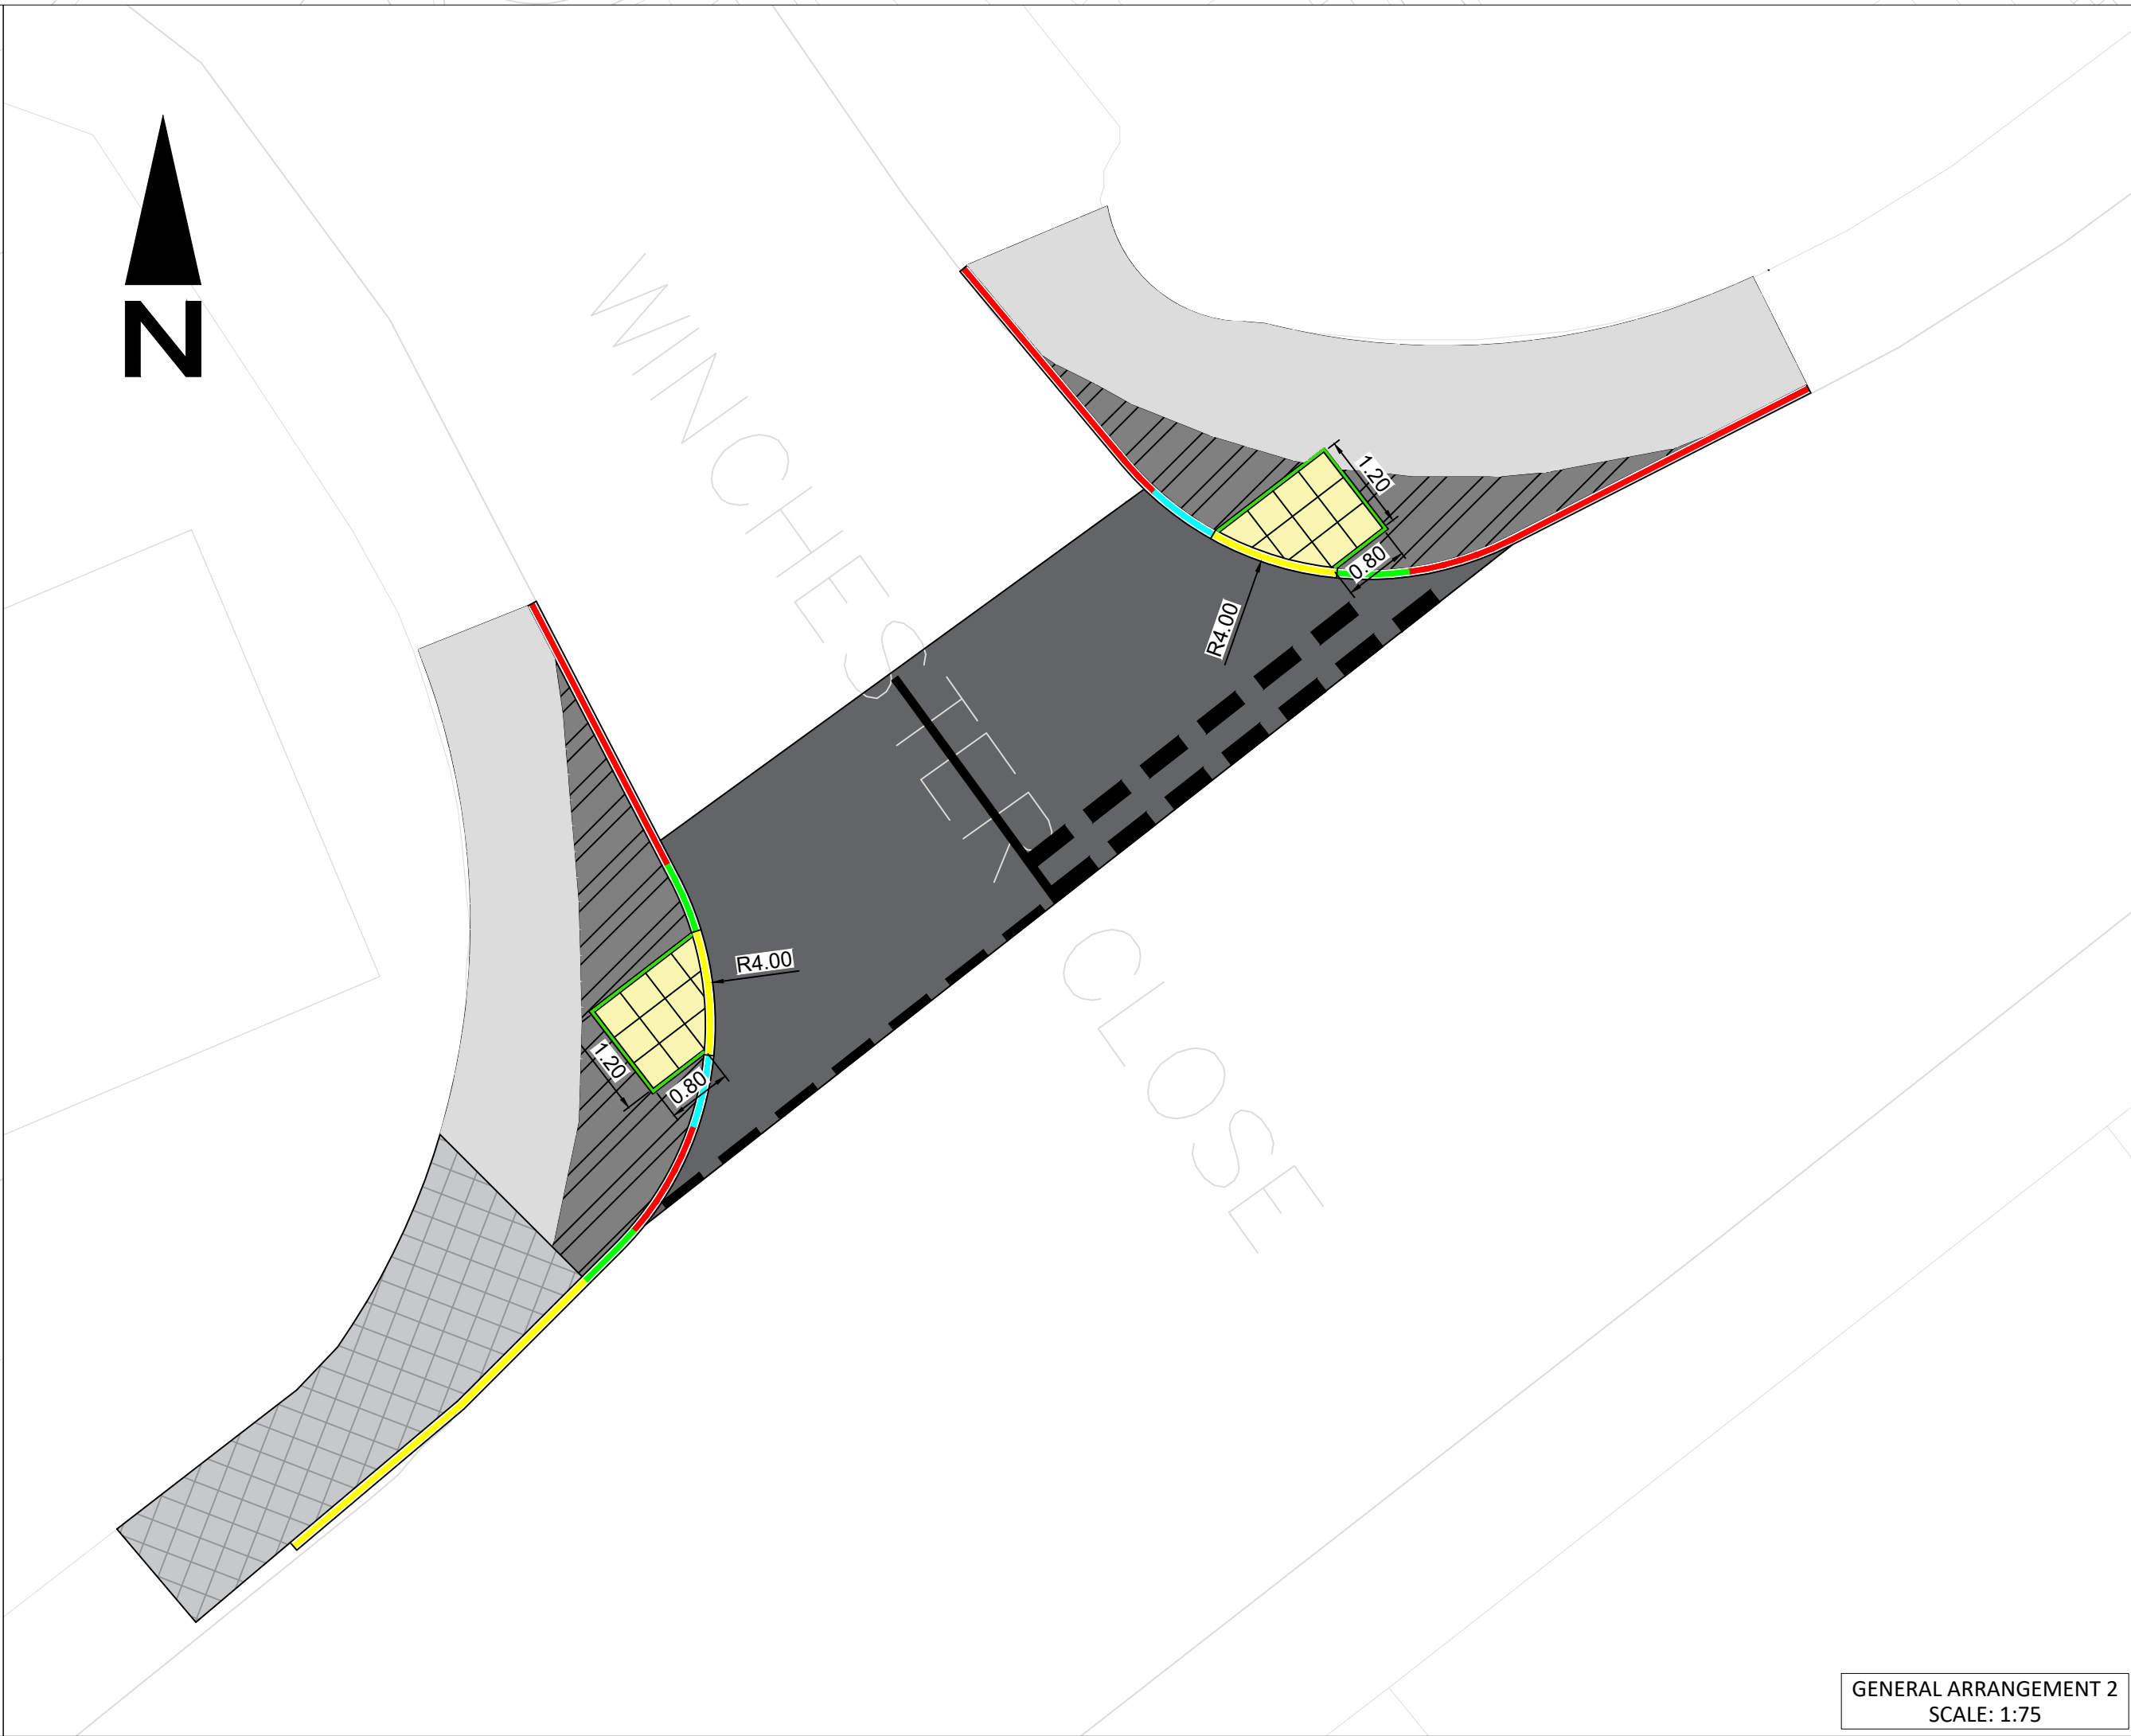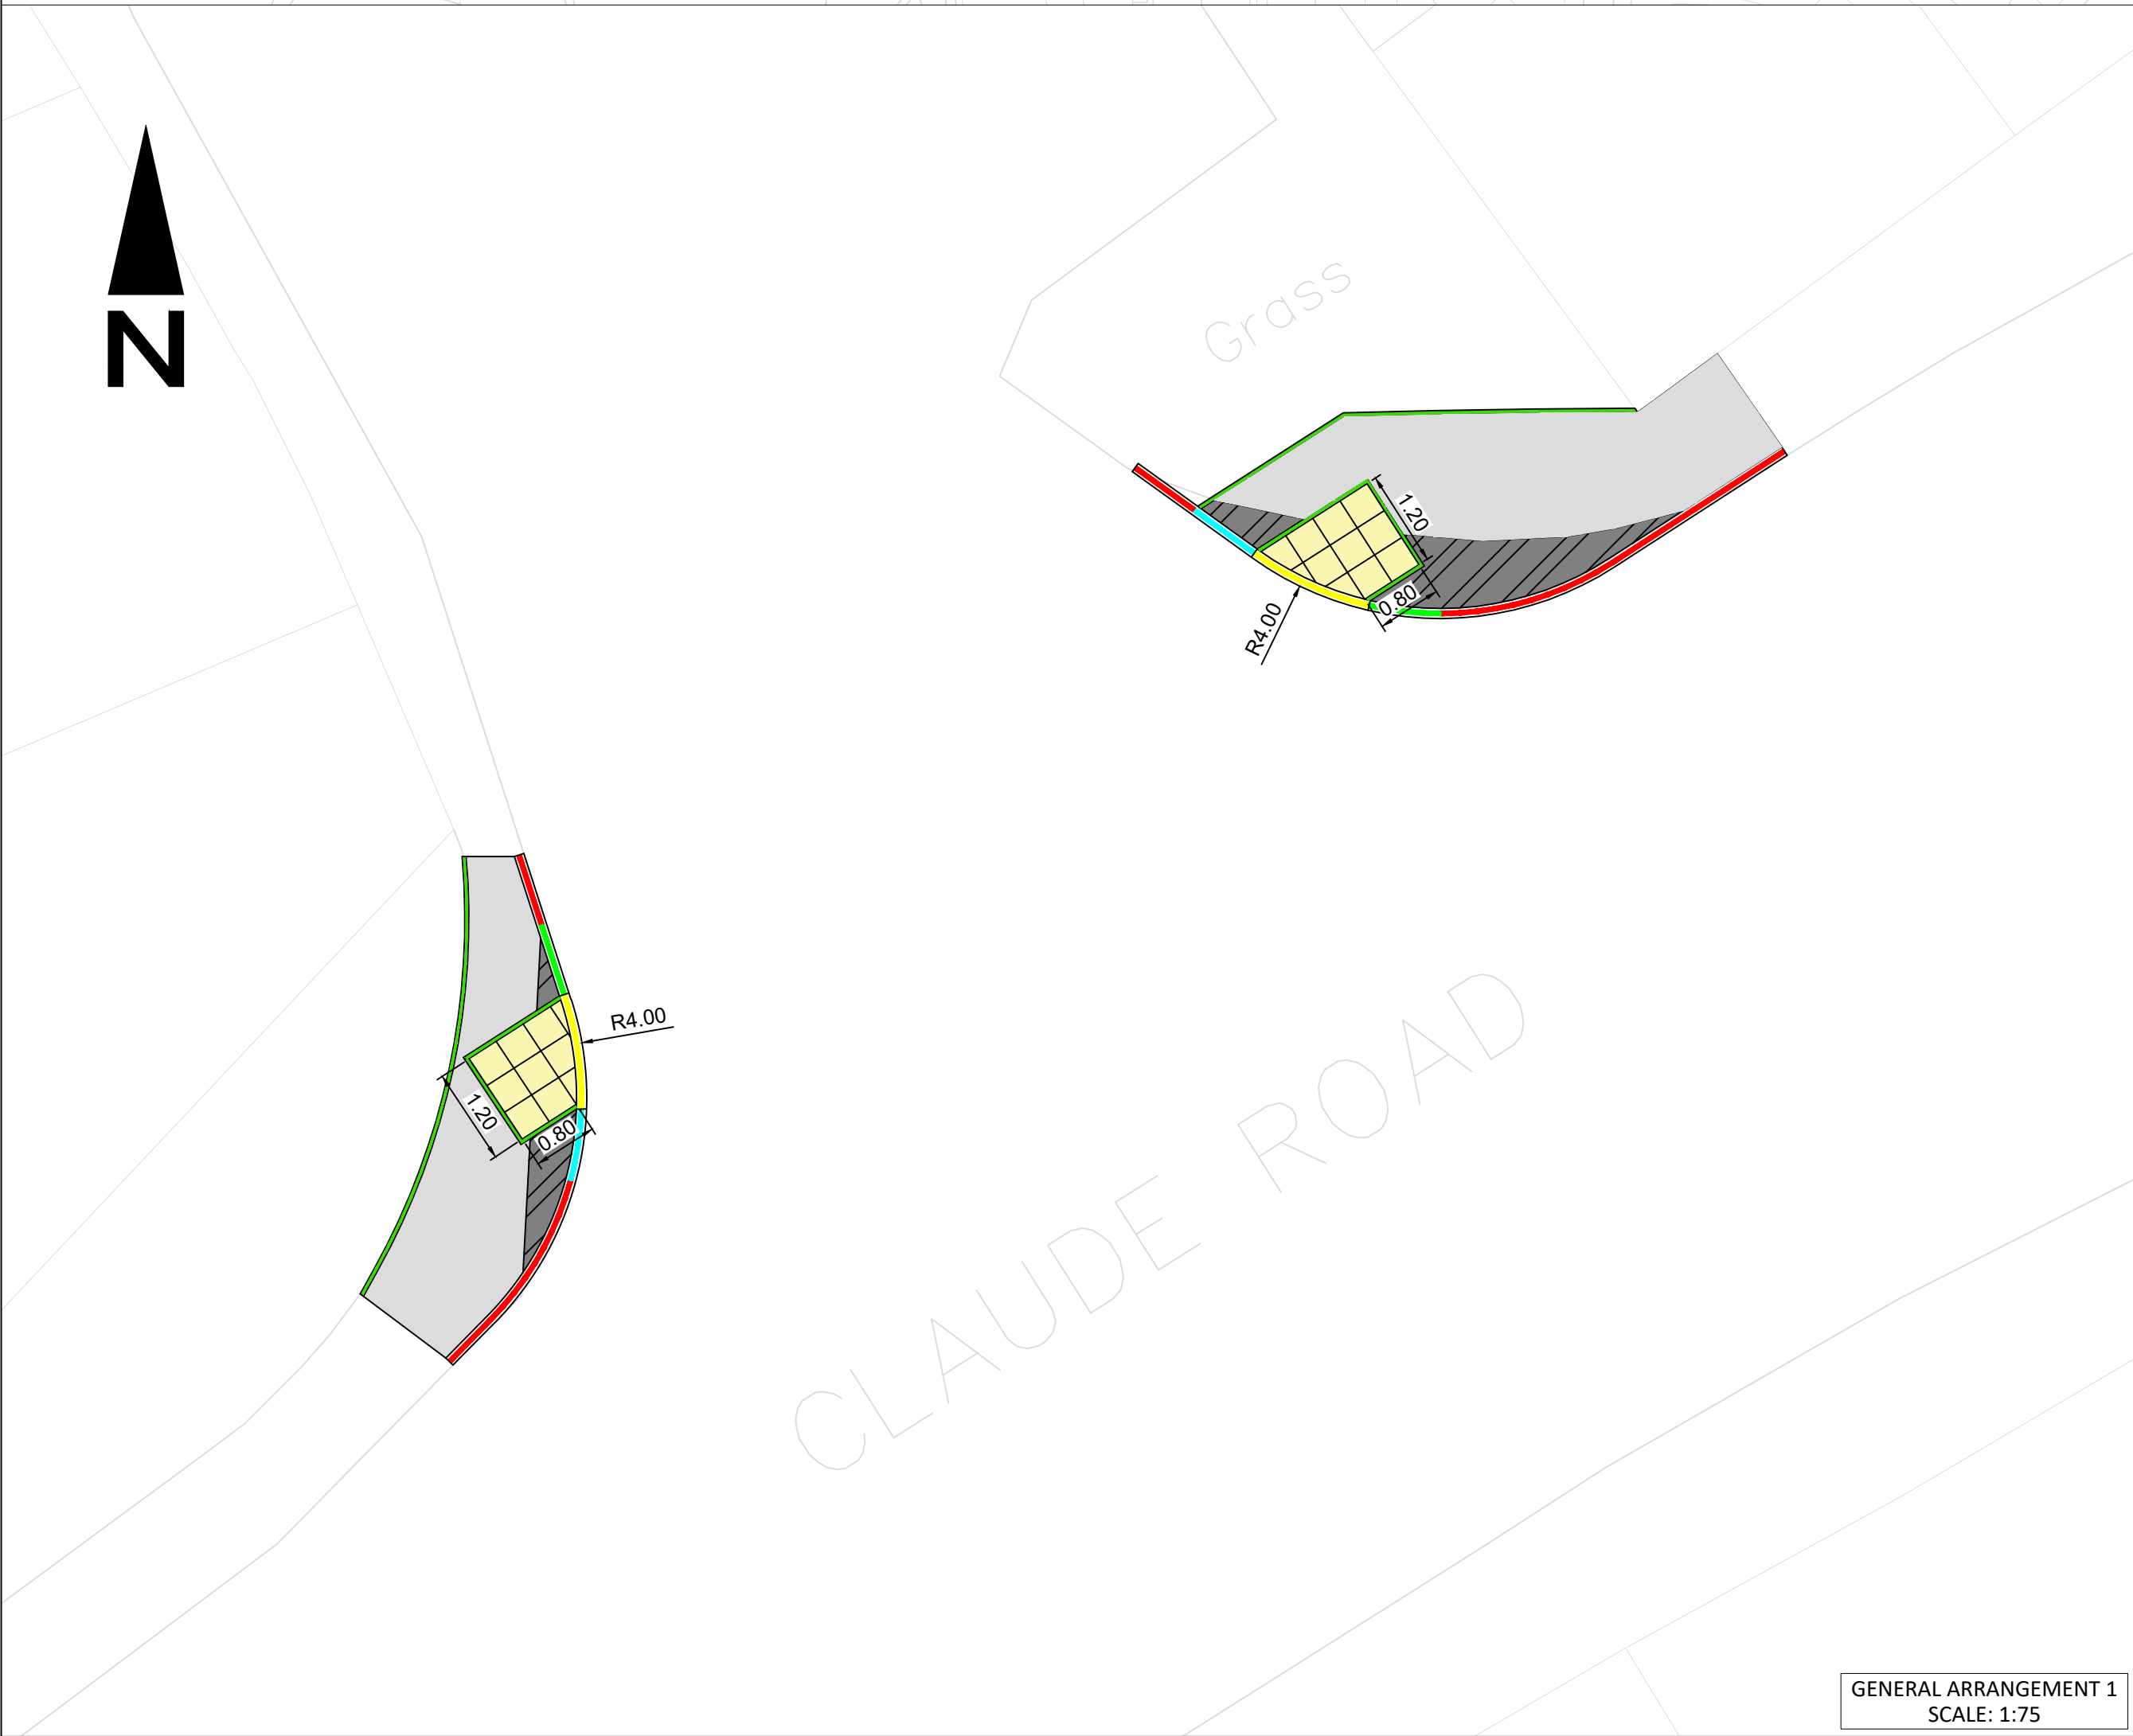

Drawing Status
CONSTRUCTION ISSUE

Rev	By	Description of Amendment	Check By	Date
Revisions				

VALE of GLAMORGAN
ENVIRONMENT & HOUSING SERVICES
Director: Trevor Baker

BRO MORGANNWG

ENGINEERING

Client
The Vale of Glamorgan Council

Project
ACTIVE TRAVEL IMPROVEMENTS AND DEVELOPMENT

Drawing Title
CLAUDE ROAD BARRY UNCONTROLLED CROSSINGS GENERAL ARRANGEMENTS

Drawn	VLP	Scale	Project No.	Drawing No.
Date	20/07/2026	AS STATED @A1	PROJNO	100-001
Checked		File	Finance No.	Rev
Date		Window	325578	-

Dyddiad/Date 27/07/26
Gofynnwch am/Ask for Stephen Irish
Rhif ffôn/Telephone 01446 700111
Ffacs/Fax
e-bost/e-mail ConstructandDevSection@
bromorgannwg.gov.uk

Cyngor Bro Morgannwg
Yr Alpau, Gwenfô CF5 6AA

The Vale of Glamorgan Council
The Alps, Wenvoe CF5 6AA

www.bromorgannwg.gov.uk
www.valeofglamorgan.gov.uk



Fy Nghyf/My Ref Gwelliannau Teithio Llesol /
Claude Road, Y Barri

Annwyl Berchennog / Feddiannydd

Parthed: Gwelliannau Teithio Llesol / Claude Road, Y Barri

Mae Cyngor Bro Morgannwg yn bwriadu gwneud gwaith gwella ar y palmant ar Claude Road, y Barri. Mae'r gwaith yn cynnwys gosod croesfannau botymog newydd a gwelliannau i'r droedffordd gyfagos.

Y bwriad ar hyn o bryd yw dechrau ar y gwaith ar 03/08/26 a disgwylir iddo gymryd tua 4 wythnos i'w gwblhau, yn amodol ar y tywydd ac unrhyw amgylchiadau annisgwyl.

Gellir gweld rhagor o wybodaeth am y cynllun, gan gynnwys lluniau sy'n dangos y gwaith arfaethedig a dogfennaeth berthnasol arall ar-lein yn:

www.valeofglamorgan.gov.uk/c&d

Fel arall, gellir cyrraedd y wybodaeth drwy ddefnyddio'r cod QR a ddarperir isod.

Bwriad y gwaith hwn yw gwella diogelwch cerddwyr a hygyrchedd i gyfleusterau trafniadaeth gyhoeddus lleol i bawb, yn enwedig rhai sydd â nam symudedd a defnyddwyr agored i niwed eraill.

Oherwydd natur y gwaith a'r trefniadau rheoli traffig sydd eu hangen, mae rhywfaint o darfu'n anochel yn ystod y cyfnod adeiladu. Rydym yn gwerthfawrogi eich amynedd a'ch dealltwriaeth yn y mater hwn a byddwn yn gwneud pob ymdrech i achosi cyn lleied â phosibl o anghyfleustra.

Os oes gennych unrhyw gwestiynau neu bryderon ynglŷn â'r gwaith arfaethedig, cysylltwch ag Adran Adeiladu a Datblygu Cyngor Bro Morgannwg gan ddefnyddio'r manylion cyswllt a ddarperir uchod.

Yn gywir



Stephen Irish
Ar ran y Rheolwr Gweithredol – Peirianeg

Date/Dyddiad 27/07/26
Ask for/Gofynwch am Stephen Irish
Telephone/Rhif ffôn 01446 700111
Fax/Ffacs
e-mail/e-bost ConstructandDevSection@
valeofglamorgan.gov.uk

The Vale of Glamorgan Council
The Alps, Wenvoe CF5 6AA

Cyngor Bro Morgannwg
Yr Alpau, Gwenvô CF5 6AA

www.valeofglamorgan.gov.uk
www.bromorgannwg.gov.uk



My Ref/Cyf Active Travel Improvements /
Claude Road, Barry

Dear Owner / Occupier

Re: Active Travel Improvements / Claude Road, Barry

The Vale of Glamorgan Council will be carrying out improvement works on the pavement along Claude Road, Barry. The works include the installation of new tactile crossings and improvements to the surrounding footway.

The works are currently programmed to commence on 03/08/26 and are expected to take approximately 4 weeks to complete, subject to weather conditions and any unforeseen circumstances.

Further information about the scheme, including drawings showing the proposed works and other relevant documentation can be viewed online at:

www.valeofglamorgan.gov.uk/c&d

Alternatively, the information can be accessed using the QR code provided below.

These works are intended to improve pedestrian safety and accessibility to local public transport facilities for all, particularly those with impaired mobility and other vulnerable users.

Due to the nature of the works and the traffic management arrangements required, some disruption is unavoidable during the construction period. We appreciate your patience and understanding in this matter and will make every effort to minimise any inconvenience as far as possible.

Should you have any questions or concerns regarding the proposed works, please contact the Vale of Glamorgan Council's Construction and Development Section using the contact details provided above.

Yours faithfully

Stephen Irish
For Operational Manager - Engineering

